


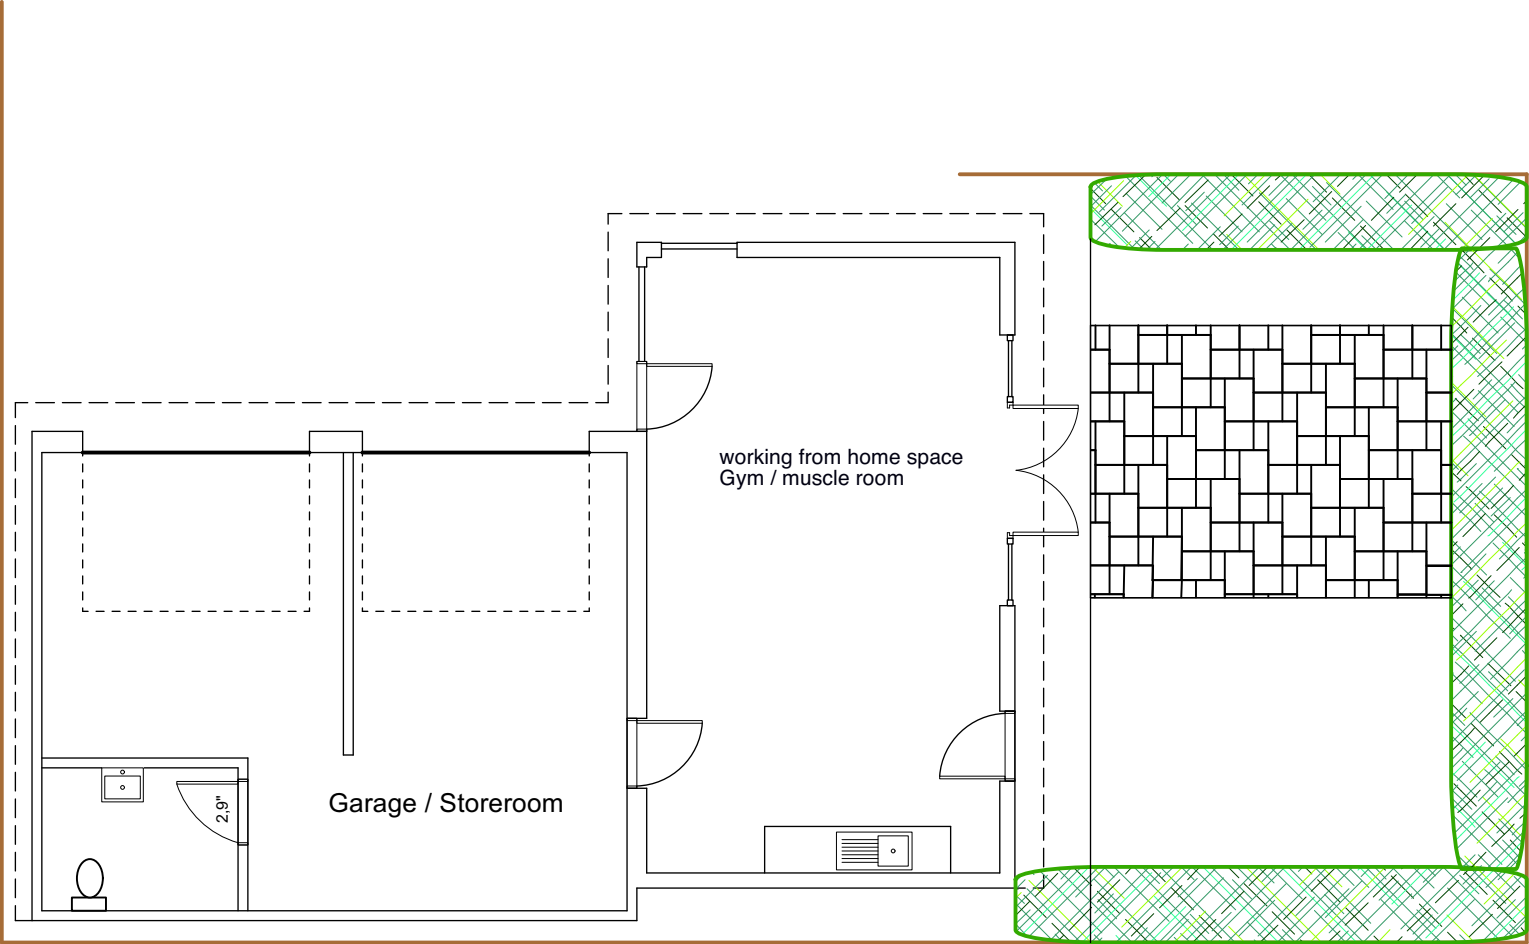

Architectural Designs
37 Lavender Road
Lymington
Hants SO41 0GF

Project Title

Flat 2
143 Alexandra Road
Poole
BH14 9EP

Sheet Title

Existing Floor Plan

License no.

100047474

Scale

1;100@ A3

Drawn By

S PETERS

Date

18/04/2026

No.	Date	Appr	Revision Notes
A	16/06/2026	SP	NAMES

Sheet No.

585-26-3

NOTES

1,THIS DRAWING IS COPYRIGHTED AND MUST NOT BE REPRODUCED,COPIED,TRACED OR ALTERED IN ANY FORM WITHOUT THE EXPRESS PERMISSION OF SCP ARCHITECTURAL DESIGNS IN WRITING.
2. BUILDER TO COMPLY STRICTLY WITH APPROVED DESIGN PLAN, ANY CONCERNS SHOULD BE RAISED DIRECTLY WITH SCP ARCHITECTURAL DESIGNS PRIOR TO WORK COMMENCING.
3,THE APPROVED CONTRACTOR/ SUPPLIER IS TO CHECK ALL RELEVANT SITE DIMENSIONS, LEVELS AND EXISTING SERVICE RUNS PRIOR TO WORK COMMENCING.