

EXISTING


PLANNING

This drawing is copyright and the property of DMW Ltd Chartered Architects. It may not be reproduced or used in any way without their written authority.


This drawing is for planning purposes only. All dimensions to be checked on site and any discrepancies reported to the Architect immediately. All dimensions are to be taken from the external face of the wall unless otherwise stated. 

DESIGNER'S DECLARATION:
HEALTH AND SAFETY
The Designer has carried out a Health and Safety Assessment of the proposed development and has identified the following potential risks:
The proposed development is a well-ventilated building and is not expected to pose any significant health and safety risks. The Designer has identified the following potential risks:
The proposed development is a well-ventilated building and is not expected to pose any significant health and safety risks. The Designer has identified the following potential risks:


THESE CHANGES ARE FOR PLANNING PURPOSES ONLY.

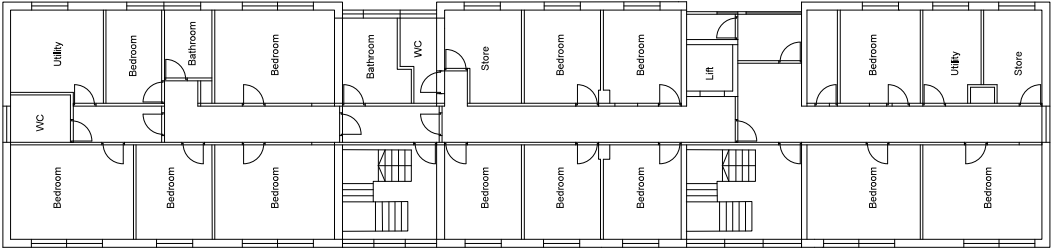

Existing First Floor Plan
1:100

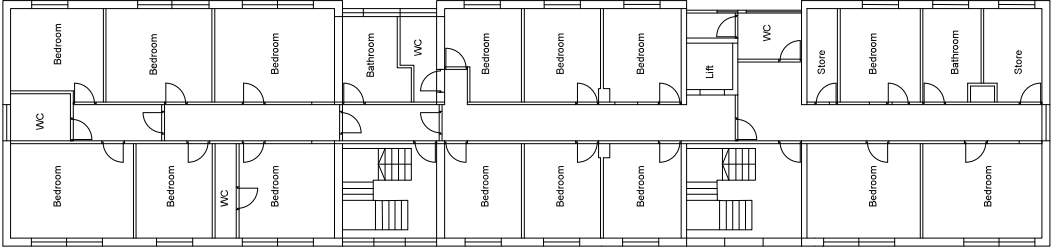

Existing Second Floor Plan
1:100

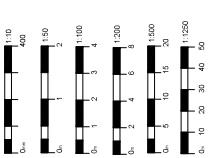

Project: Brookwaters,
Wick,
County Wick,
Ireland
Client: Brookwaters Group
Drawing Title: Existing Floor Plans
Job No: 250515
Drawn: MM
Checked: MM
Scale: as indicated @ A1
Drawing No: PL04
Rev:

DMW
architects

41c East St, Wexham, Dorset, BH21 1DX
01753 884624 www.dmw.co.uk