



EXISTING

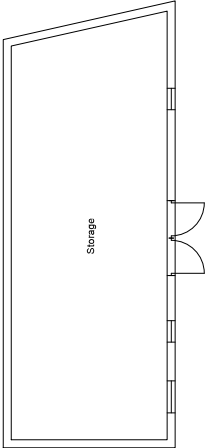

Existing Outbuilding Floor Plan
1:100
(Refer to Site Plan for accurate location)

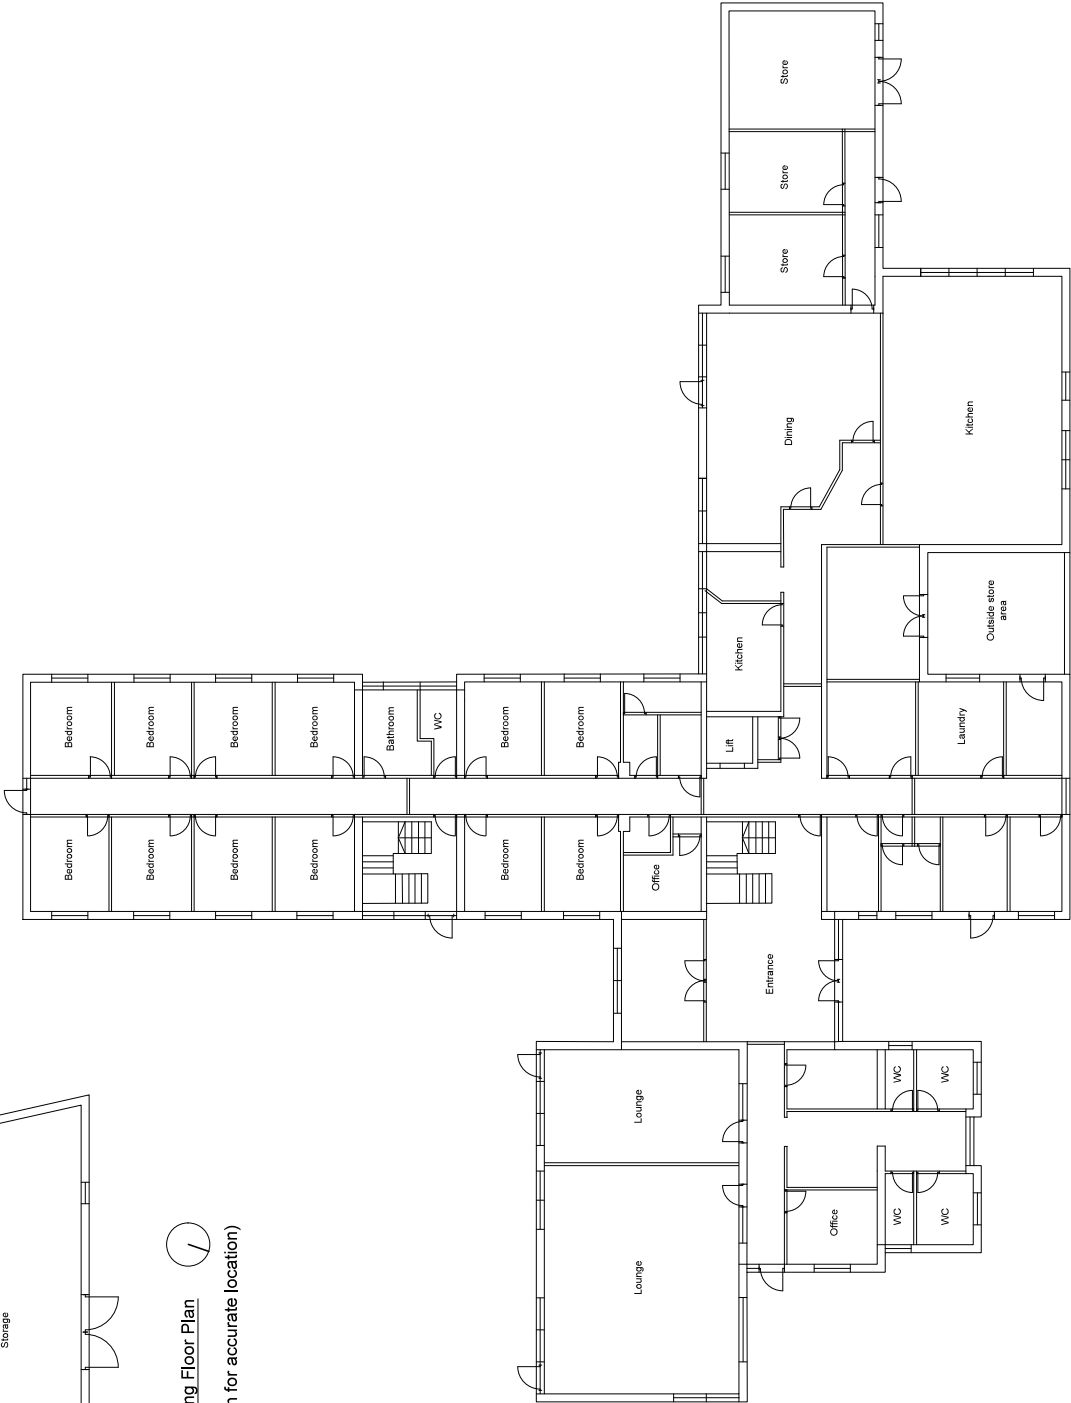

Existing Ground Floor Plan
1:100


PLANNING

This drawing is copyright and the property of DMW Ltd Chartered Architects. It may not be reproduced or used in any way without their written authority.

This drawing is for planning purposes only. All dimensions to be checked on site and any discrepancies reported to the Architect immediately. All dimensions are to the internal face of the wall unless otherwise stated. All dimensions are to be approved by the Structural Engineer or Specialist Contractor.

DESIGNER'S HEALTH AND SAFETY STATEMENT
The Designer has carried out a Health and Safety Assessment of the proposed development. The assessment has identified the following risks to the health and safety of the public and the workers on the site. The Designer has taken the following measures to mitigate these risks. The proposed works are designed to be carried out in accordance with the relevant health and safety legislation and standards. The Designer has provided the following information to the client and the relevant authorities. 

THESE DRAWINGS ARE FOR PLANNING PURPOSES ONLY.

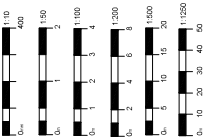

Project: Brookwaters, Wick, Cambridgeshire, BH5 4LA
Client: Brookwaters Group
Drawing Title: Existing Floor Plans
Job No: 250515
Drawn: MM
Checked: MM
Scale: as indicated @ A1
Drawing No: PL03
Rev: .