

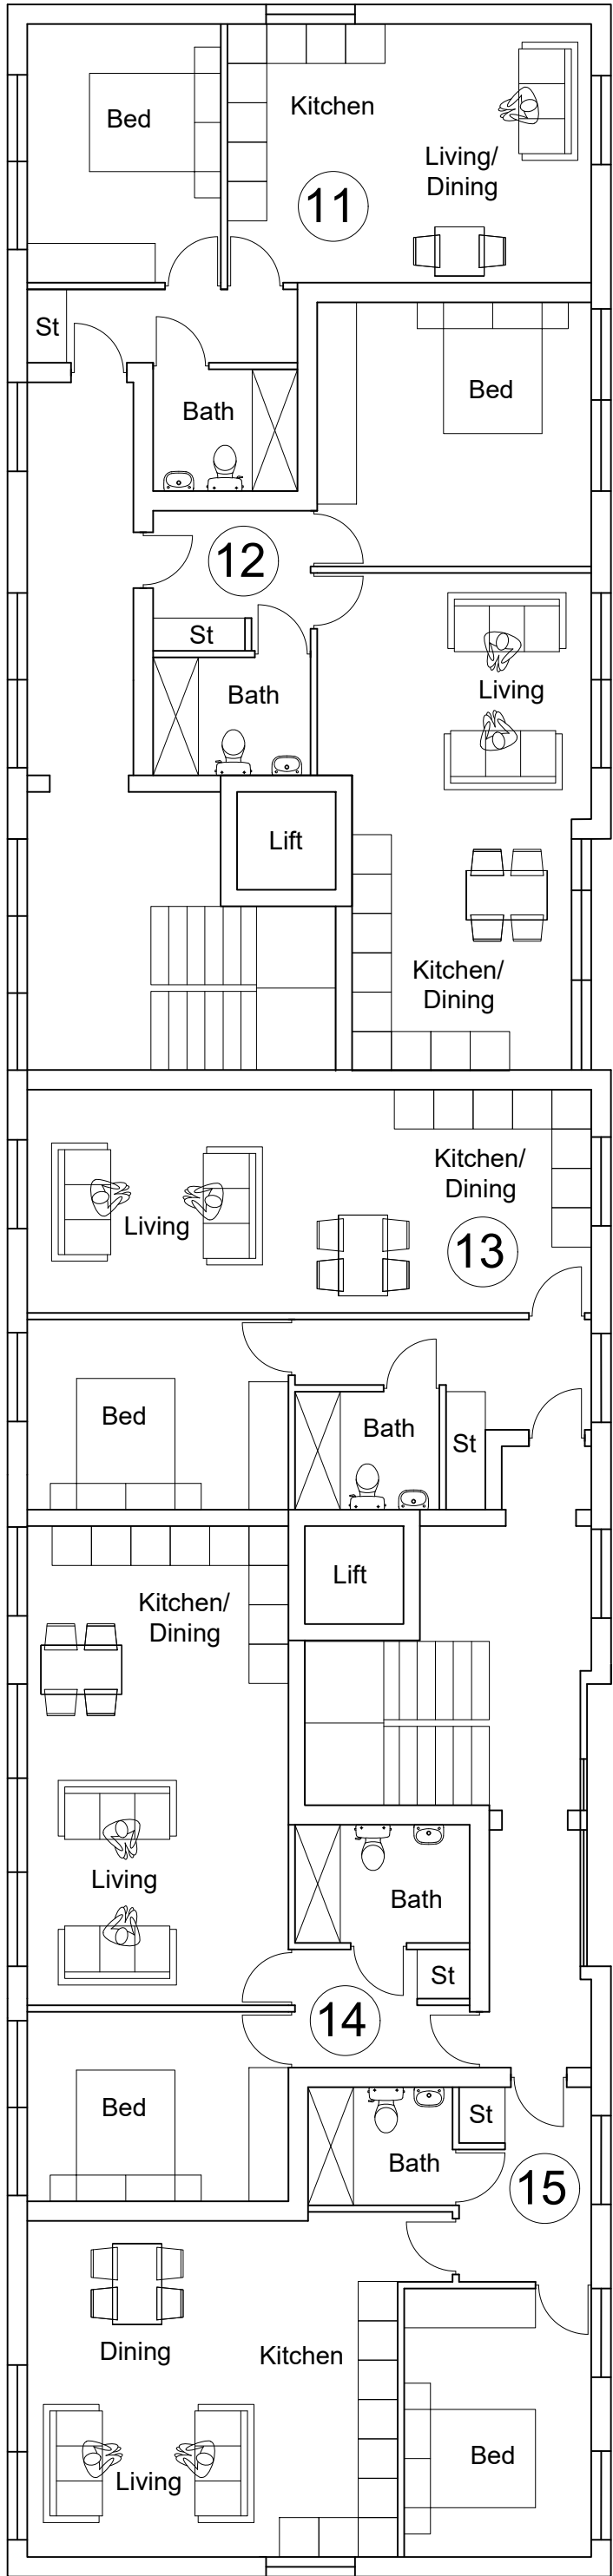



PROPOSED

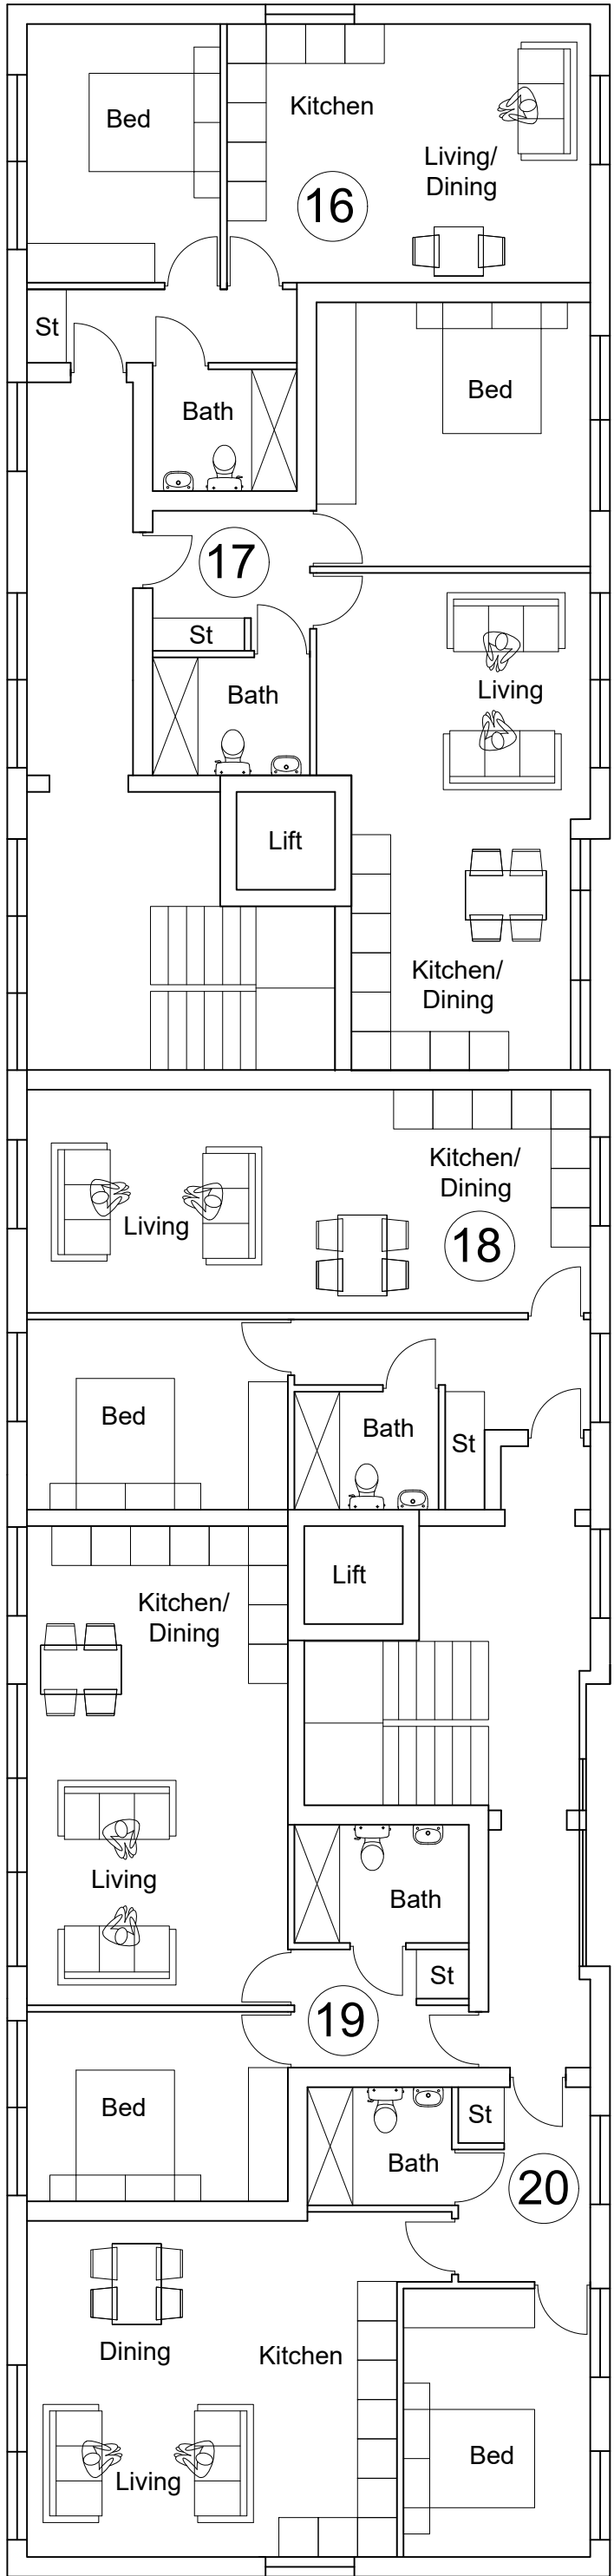

Proposed First Floor Plan
1:100

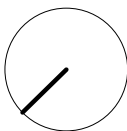

Proposed Second Floor Plan
1:100

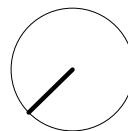

Unit	sq m	sq ft	Bedrooms	People
1	46.1	496	1	1
2	70.0	753	2	4
3	64.8	698	2	3
4	74.8	805	3	4
5	70.9	763	2	4
6	57.2	616	1	2
7	50.0	538	1	2
8	52.5	565	1	2
9	67.2	723	2	3
10	54.1	582	1	2
11	43.2	465	1	1
12	55.5	597	1	2
13	52.9	569	1	2
14	51.2	551	1	2
15	52.8	568	1	2
16	43.2	465	1	1
17	55.5	597	1	2
18	52.9	569	1	2
19	51.2	551	1	2
20	52.8	568	1	2
Total	1118.8	12043	26	45

P L A N N I N G

This drawing is copyright and the property of DMWA Ltd Chartered Architects. It may not be copied reproduced or altered in any way without their written authority.

This drawing is for planning purposes only.

All dimensions to be checked on site and any discrepancies reported to the Architect immediately. All structural and specialist elements/components/details, including glazing, are to be approved by the Structural Engineer or Specialist Contractor.


DESIGNERS RISK ASSESSMENT:
HEALTH AND SAFETY
THE CONSTRUCTION DESIGN AND MANAGEMENT REGULATIONS 2015
Building Products and Construction Execution Hazards

Common/everyday hazards associated with Building Products and Construction processes are not listed below and will be assumed to be controlled by the Principal Contractor following good safety, management and site practice procedures.

The proposed works are designed on a well established method of construction, which can be carried out by a competent contractor. However, should the contractor find any area of concern he must inform the designer immediately in order that appropriate action can be taken.

THESE DRAWINGS ARE FOR PLANNING PURPOSES ONLY.

Rev
A Plans changed to retirement living 27.01.26

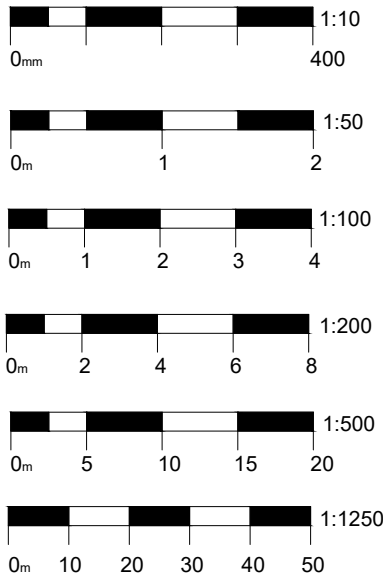

Project: Broadwaters, Wick, Christchurch BH6 4LA
Client: Bracken Group
Drawing Title: Proposed Floor Plans
Job No: 250515
Drawn: MM
Date: 27.01.2026
Scale: as indicated @ A1
Drawing No: PL06
Rev: A

DMW
architects

41c East St, Wimborne, Dorset, BH21 1DX
0 1 2 0 2 8 8 4 0 2 4 www.dmw.a.co.uk