


Land at Willett Road P/26/02509/CONDR

Block Plan

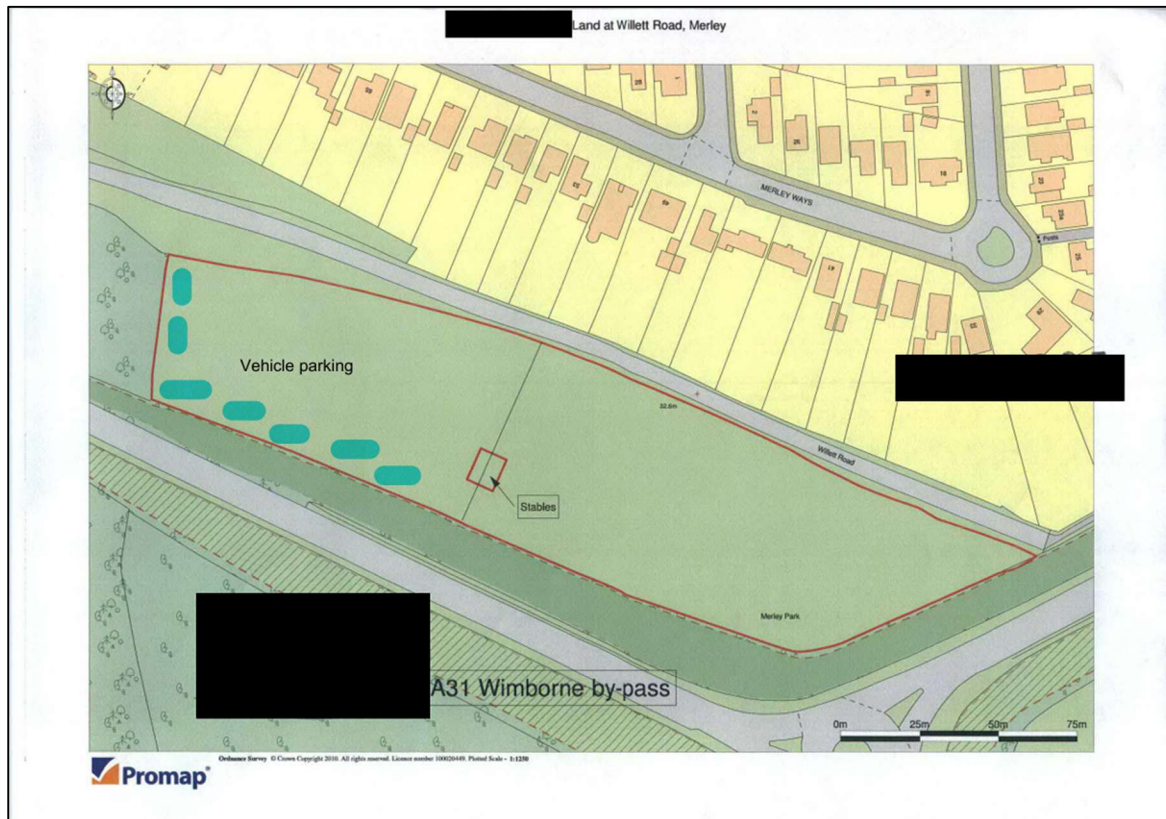


Location Plan



Proposed Stables on Land at Willett Road, Merley

10/01025

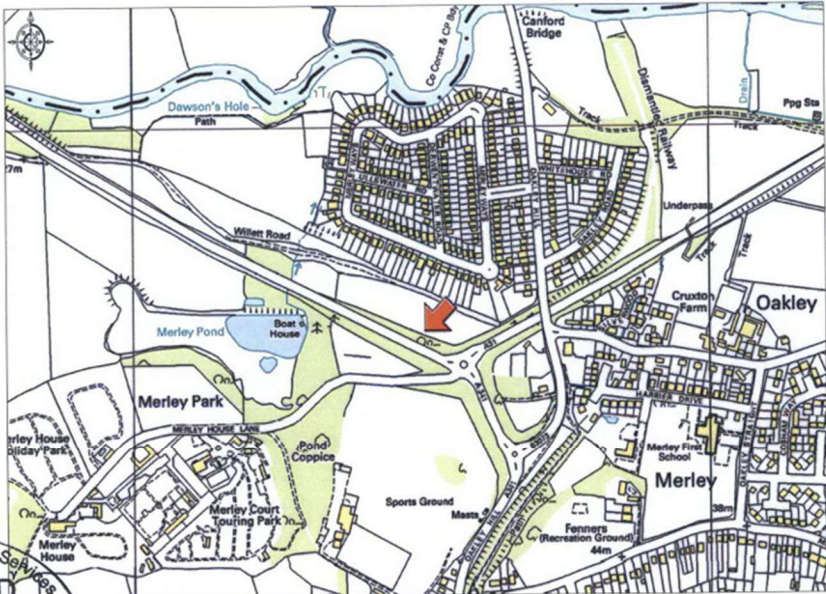

Planning and Regeneration Services
APPROVED
to be read in conjunction with
decision notice reference
APP/10/01025/C

Promap

Location of Land

Planning and Regeneration Services
31 AUG 2010

Proposed Stables on Land at Willett Road, Merley



Promap

Ordinance Survey © Crown Copyright 2010 All rights reserved. Licence number 100020447 Printed Scale - 1:8250



south elevation



west elevation




east elevation




north elevation

0 1 2 3 4 5
scale 1:100

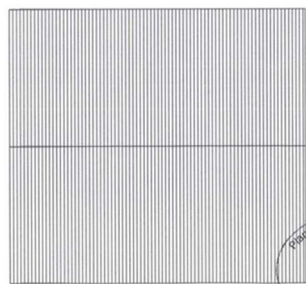

roof plan

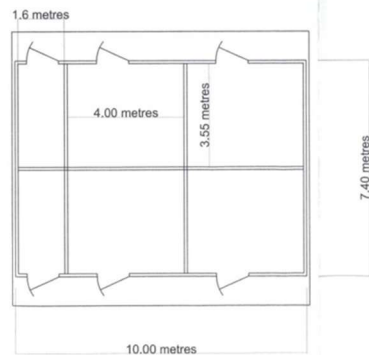

Planning and Regeneration Services
RECEIVED
29 SEP 2010
AMENDED PLAN

General notes:

Walls of horizontal timber cladding
Roof of dark grey steel sheets
Structure of timber

Planning and Regeneration Services
29 SEP 2010
APPROVED
to be read in conjunction with decision notice reference

No.	Date	Description
2	20.04.2010	Revised
1	20.04.2010	Drawn
0	20.04.2010	Original design

Wessex
Surveyors
RICS

Wessex Surveyors
Rumblers
Bere Regis
Dorset BH20 7HT
Tel 01929 472609

Client: Miss R Young

Job Title:
Stables at Poole Road

Drawing Title:
Elevations and floor plan

Scale: 1:100 at A3

Date: 20th April 2010

Drawn by: S J Munnings MRICS

Drawing No: SJM 10/0106

Revision: 2