

Rear Elevation (East)
Scale 1:100 @A1 / 1:200 @ A3



Indicative 3D View



Side Elevation (North)
Scale 1:100 @A1 / 1:200 @ A3




Side Elevation (South)
Scale 1:100 @A1 / 1:200 @ A3



Indicative 3D View

BLOCK A

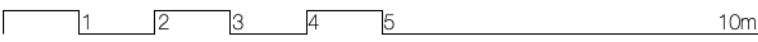

Southbourne Cross Car Park, Southbourne

rev:

Drawn By : NN Checked By : DJ