


First Floor Plan
Scale 1:100 @A3

OG Obscure Glazing

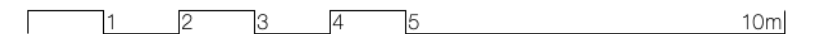

55 Cliff Drive, Poole

Floor Plans | **2107 54A** | davidjames architects & partners ltd

tel: 01202 755633

Rev: Rev A, 2022.02.16, Privacy Screen to the West elevation of the first floor terrace
Revised_ES

Drawn By : ES Checked By : DJ

Note: Do not scale from this drawing. This drawing is copyright and remains the property of David James Architects & Partners Ltd. Unauthorised use for any purpose is prohibited. ©