

North Elevation (Terrace Road)
Scale 1:125 @A1 / 1:250 @ A3

HAMPTONS &
HILTON HOTELS




West Elevation
Scale 1:125 @A1 / 1:250 @ A3

A_2021.07.14_f flats 30 and 31 converted to one flat.
Windows amended accordingly_AW
B_2022.01.06_North Elevation revised following changes to
floor plans_ES
C_2022.03.17_Windows updated_MIA
D_2022.08.03_Elevation revised to match changes to the
layout_HVG
E_2023.02.07_New floor added elevation revised to match
changes_HVG
F_2023.07.10_Elevations revised to match changes to the
floor plans_HVG
G_2023.11.01_Horizontal slot windows replaced with vertical
to match others_NA

TERRACE
ROAD

UPPER TERRACE
ROAD

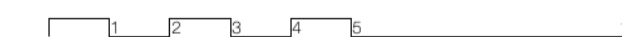

Land Adjoining 1 Upper Terrace Road / Terrace Road

Proposed Elevations | **2011 07G** | davidjames architects & partners ltd

tel: 01202 755633

Drawn By : NN Checked By : DJ

Note: Do not scale from this drawing. This drawing is copyright and remains the property of David James Architects & Partners Ltd. Unauthorised use for any purpose is prohibited. ©