


00 - Proposed Site Plan
Scale: 1 : 200@A3

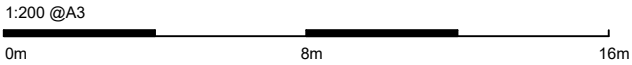

54 Howeth Rd, Bournemouth BH10 5EB

Revision	Description
a	Plan Amended

Date
05.12.24

Drawn by HB
Checked by DH
Scale @ A3 As indicated

Drawing Status Key:			
SK	- Sketch	P	- Preliminary
D	- Draft	S	- Submitted
A	- Approved	T	- Tender
C	- Construction	IN	- Information

Proposed Site Plan

Drawing Ref: 2071P .101a IP Status:



All dimensions to be checked on site prior to commencement of work. Do not scale from drawing.

54 The Grove, Christchurch, BH23 2HB

01202 280 638

www.studiomaiva.co.uk

Studio Maiva LTD