


1:2500 Location Plan



Proposed Site Plan  
Scale 1:200 @ A1

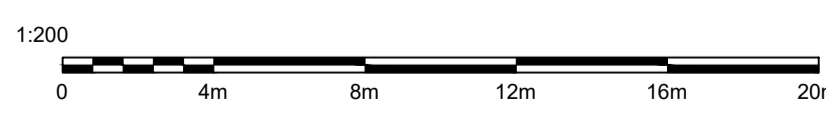

Key.

- Boundary ————
- Area of Demise ————
- Existing Structure - - - - -

Project.	Cobham Sports & Social Club, Merley Park Road, Wimborne BH21 3DA
Client.	Mr Weight
Drawing Title.	Proposed Site Plan
Scale.	1:200 @ A1
Drawing No.	420.GA.01.02b
Drawn by.	RS
Checked by.	PR
Date	30.01.26

# SHORE

1 Grand Parade, Poole, BH15 1AD  
 Web - [www.shorearchitecture.co.uk](http://www.shorearchitecture.co.uk)  
 Email - [office@shorearchitecture.co.uk](mailto:office@shorearchitecture.co.uk)

These drawings are for planning application purposes only and may require additional details prior to a Building Regulation application. All the dimensions to be checked on site prior to commencement of work. Do not scale from drawing.