



BCP COUNCIL
23 SEP 2019
Hand Delivered

CLIENT Mr. P. Hayward
PROJECT The Noisy Lobster, Avon Beach, Christchurch BH23 4AN
DWG TITLE Block and Location Plan

BARRY J MILLS LTD		Wessex House St. Leonards Road Bournemouth BH8 8QS
Tel : 01202 290469 barryjmillsltd@hotmail.co.uk	DATE 18.09.19 Architectural & Planning Consultant	
		A3 size SCALE As shown DWG NO J.41.2019-01

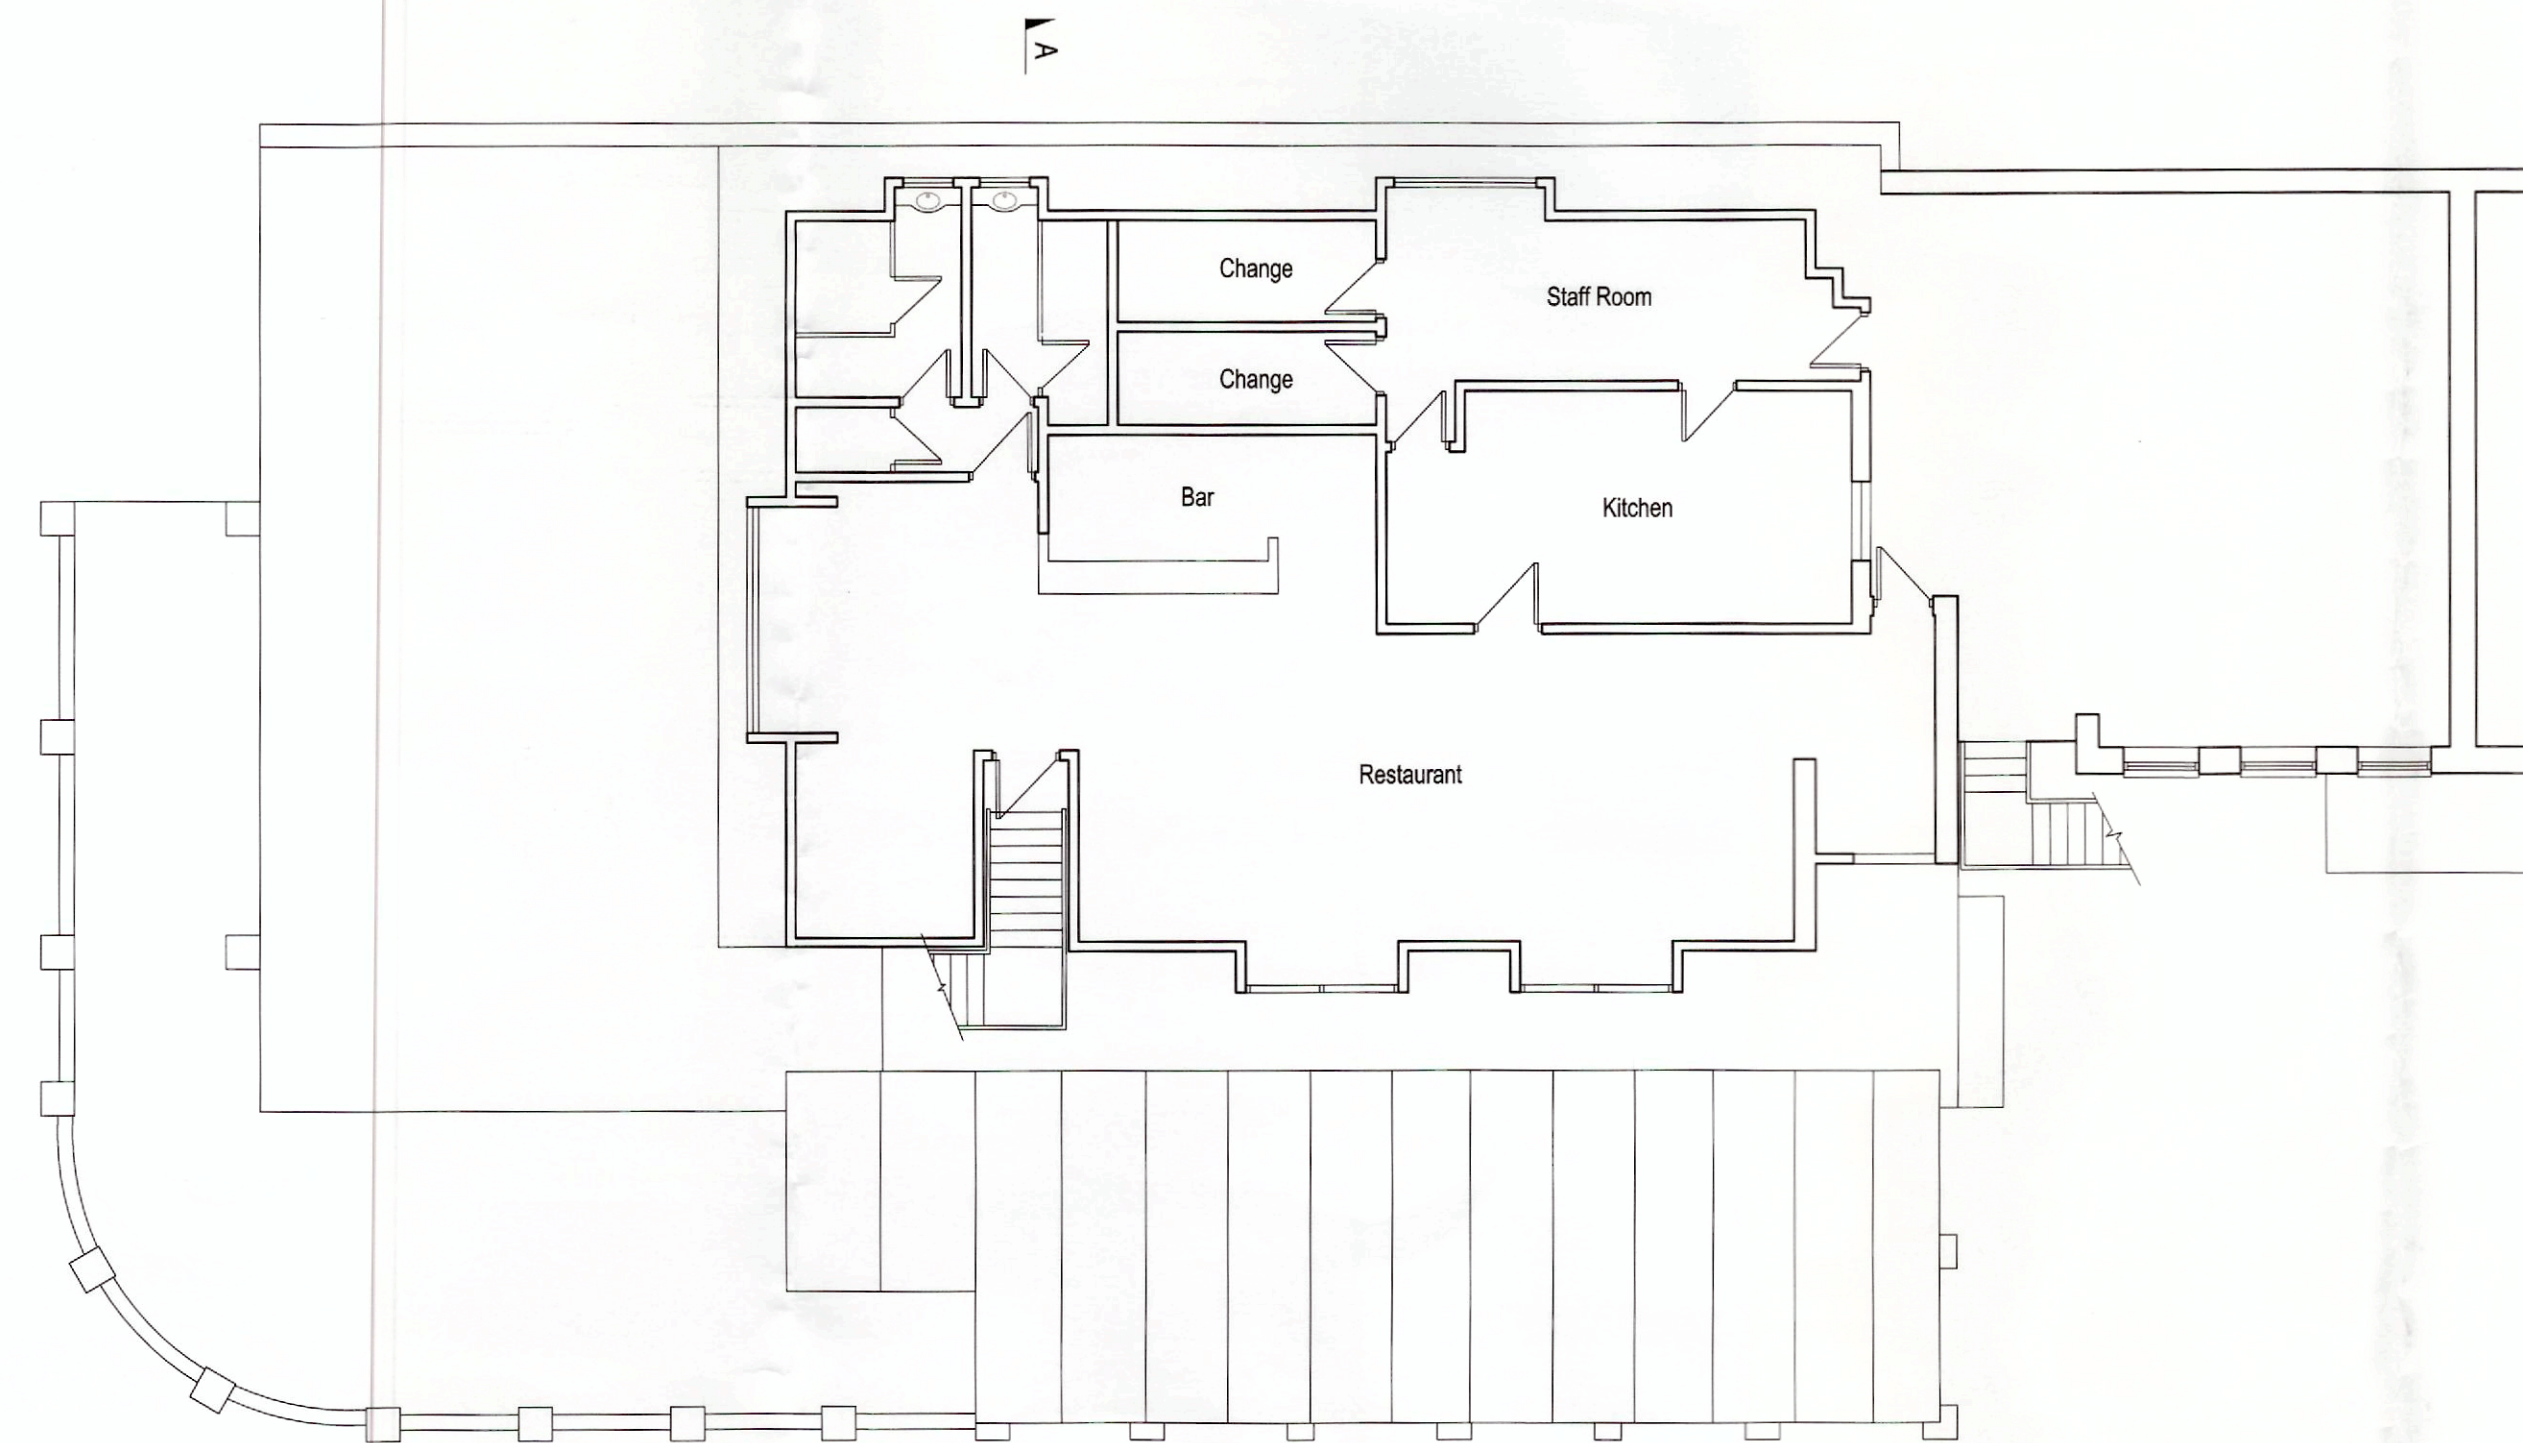

First Floor Plan

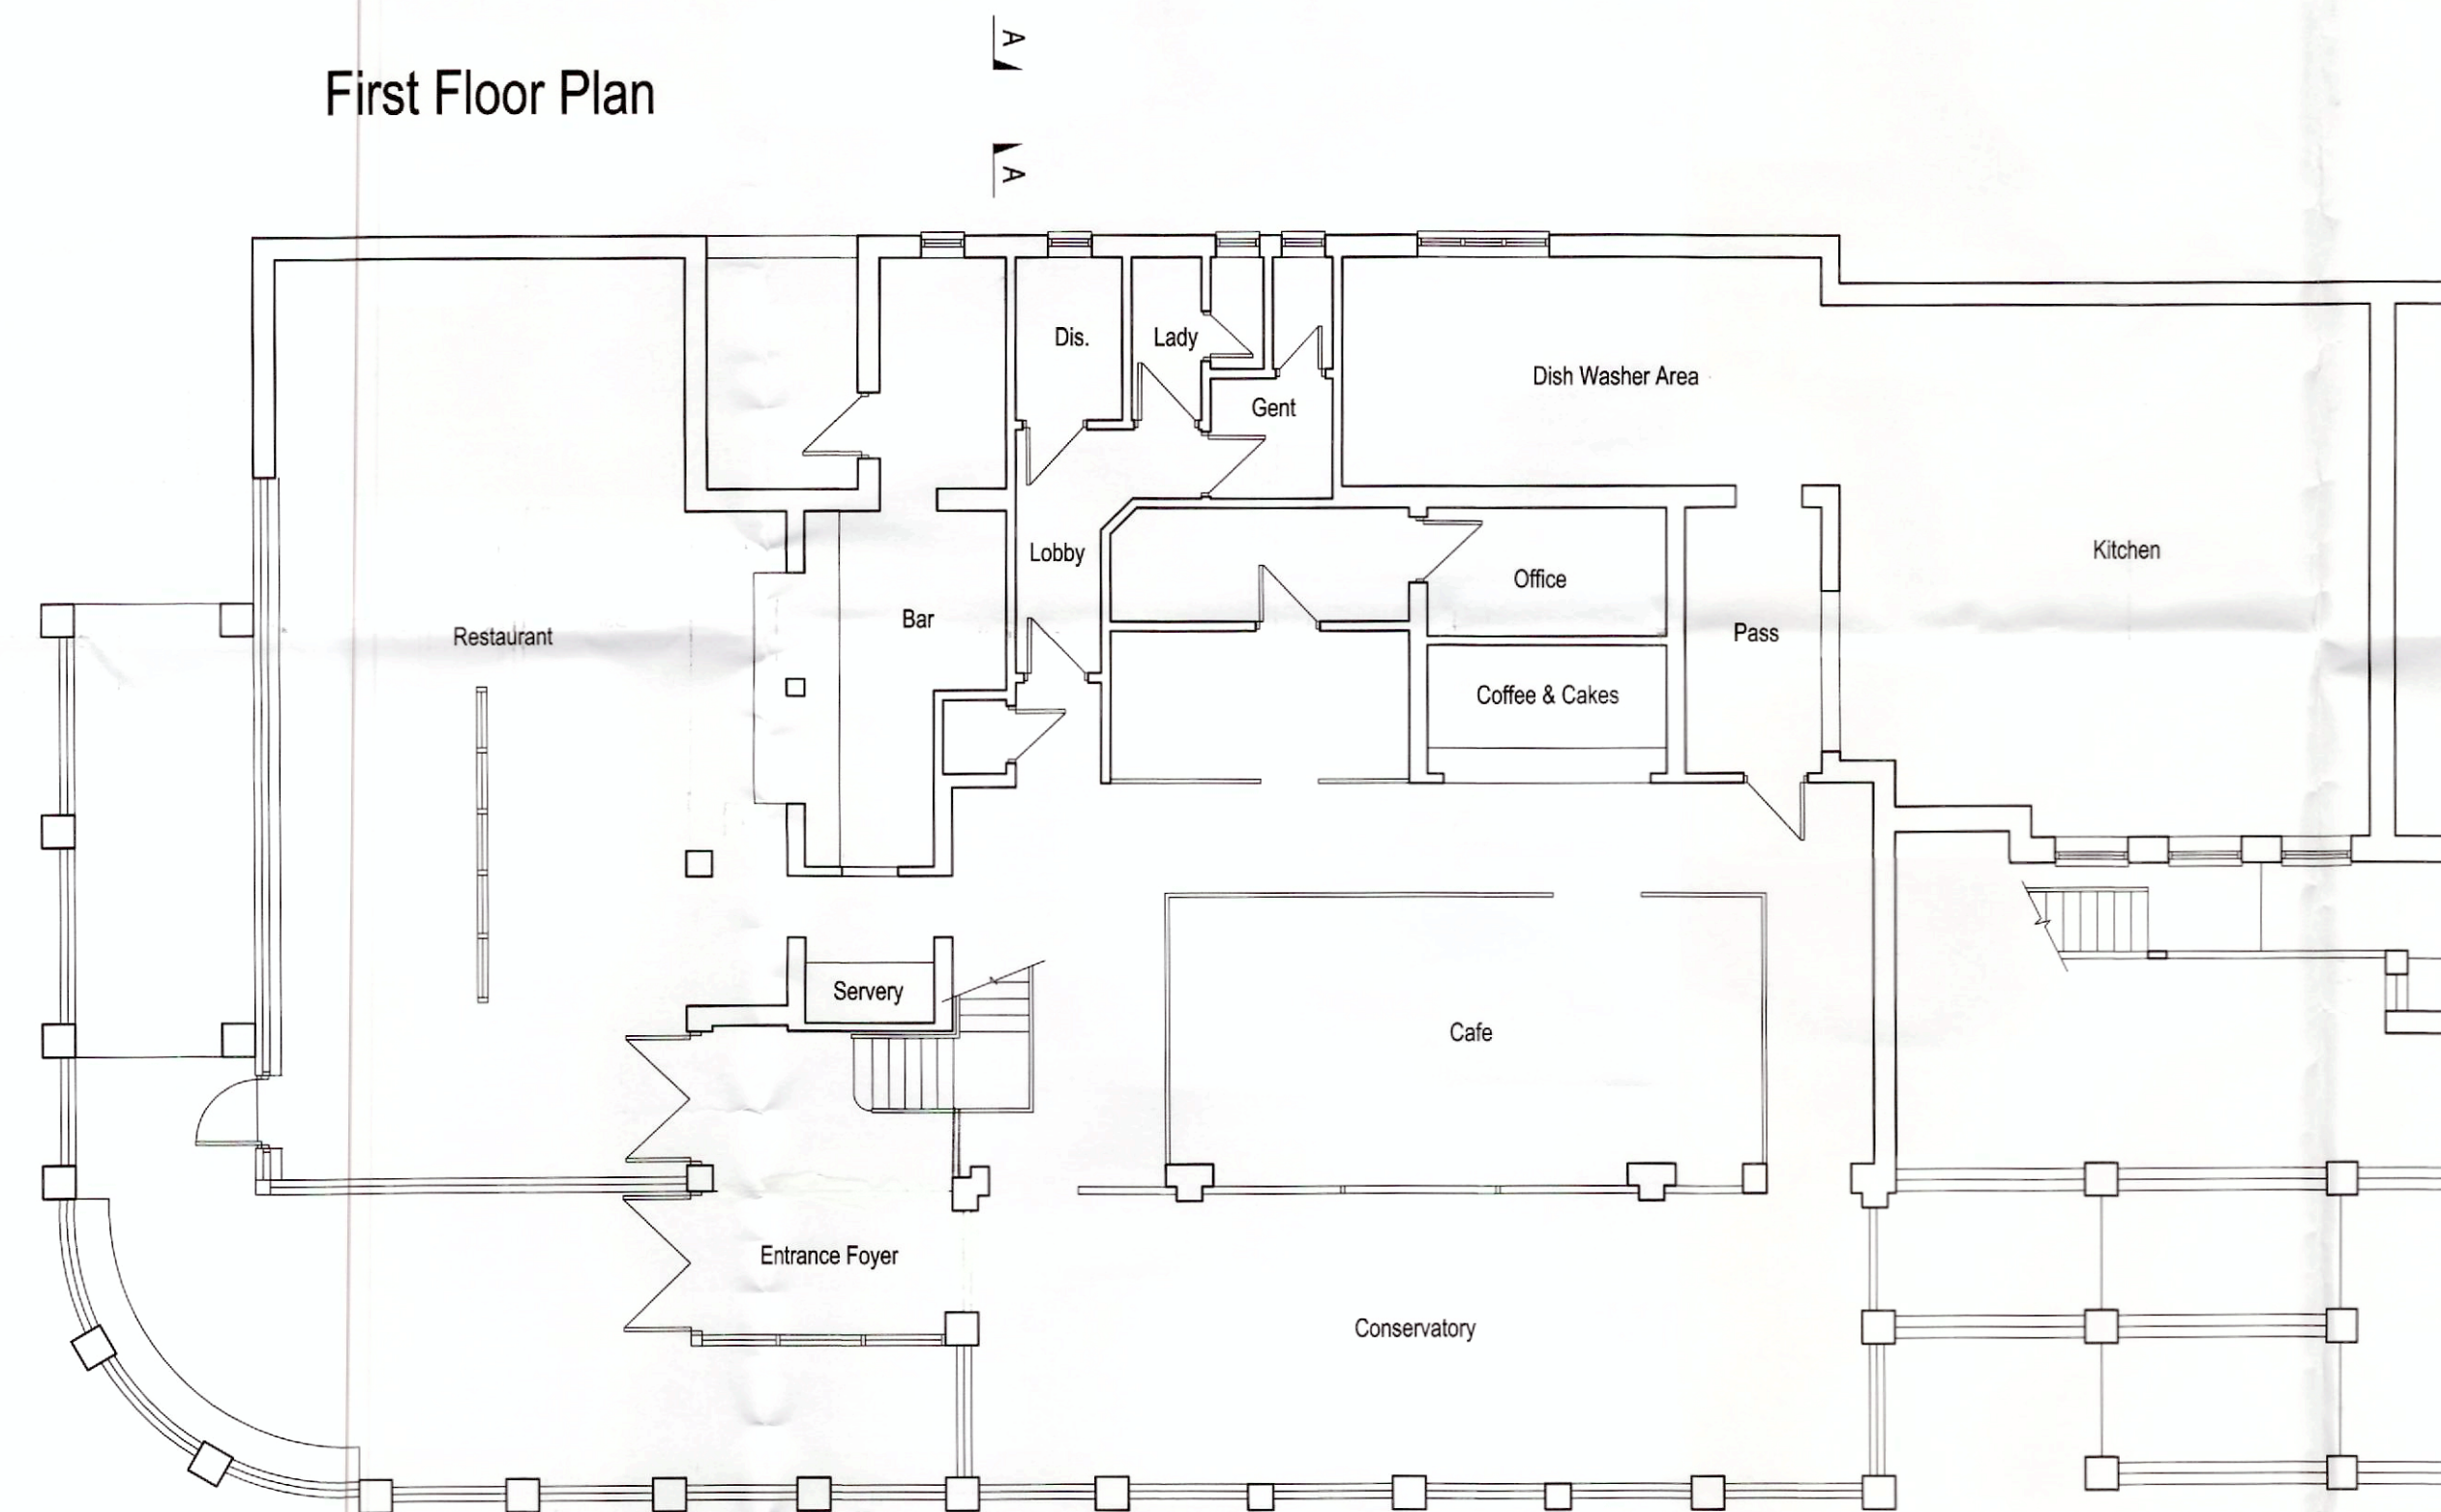


Ground Floor Plan

1:100
0 1 2 3 4 5m




South Elevation

1:100
0 1 2 3 4 5m

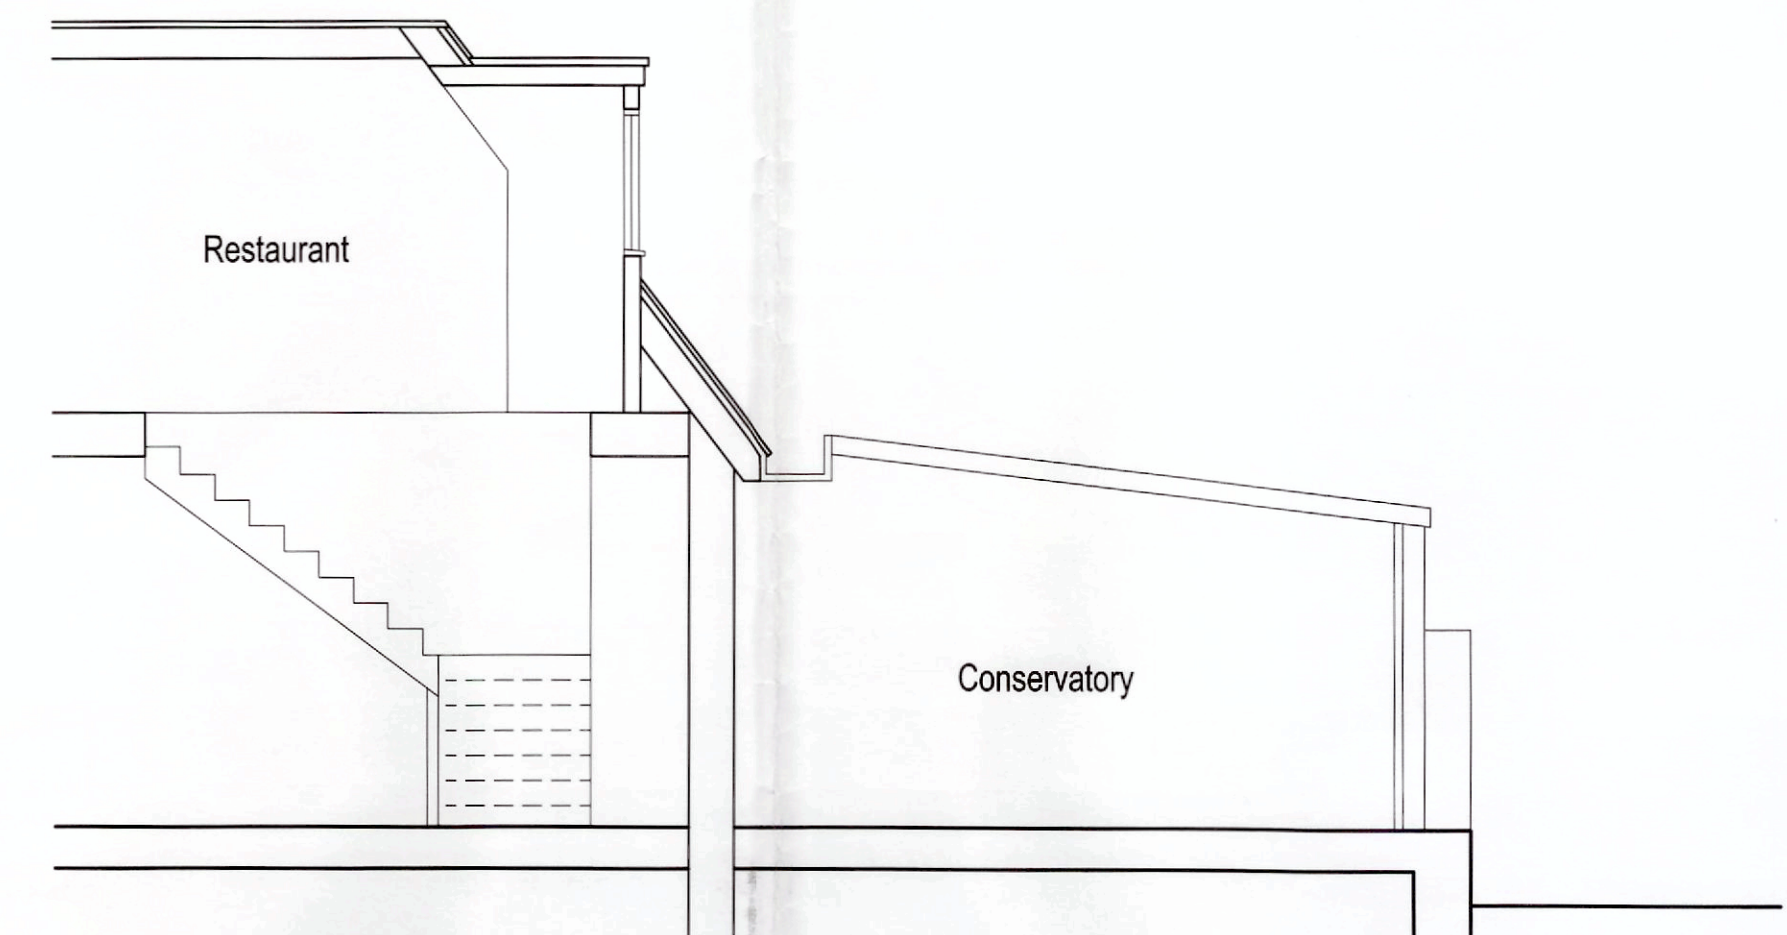


Section A - A

1:50
0 1 2 3m

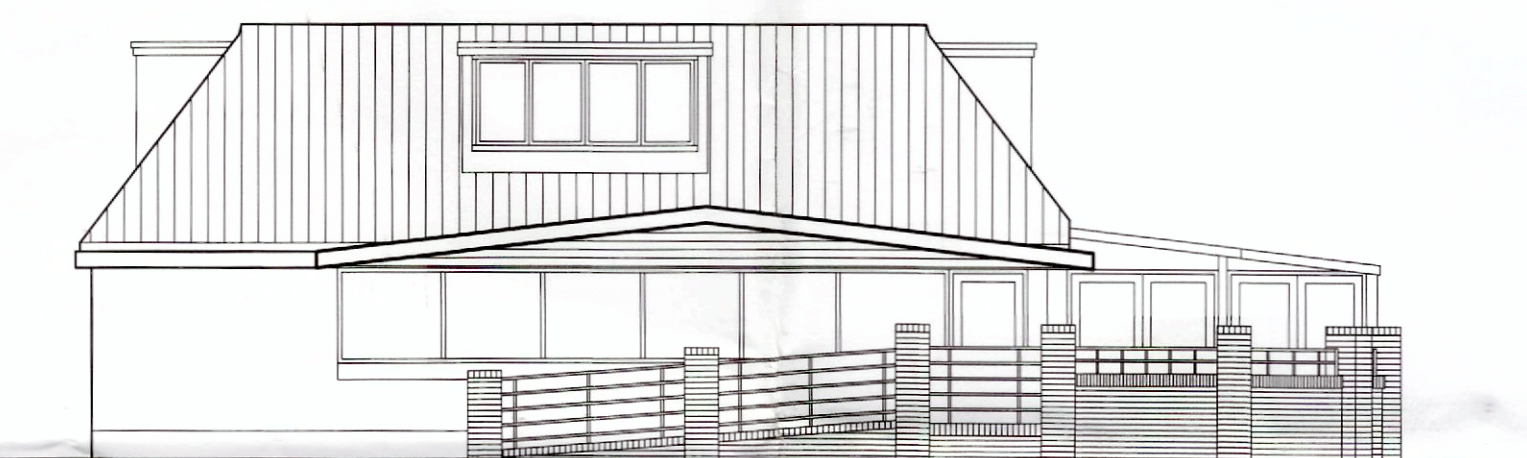

West Elevation

1:100
0 1 2 3 4 5m

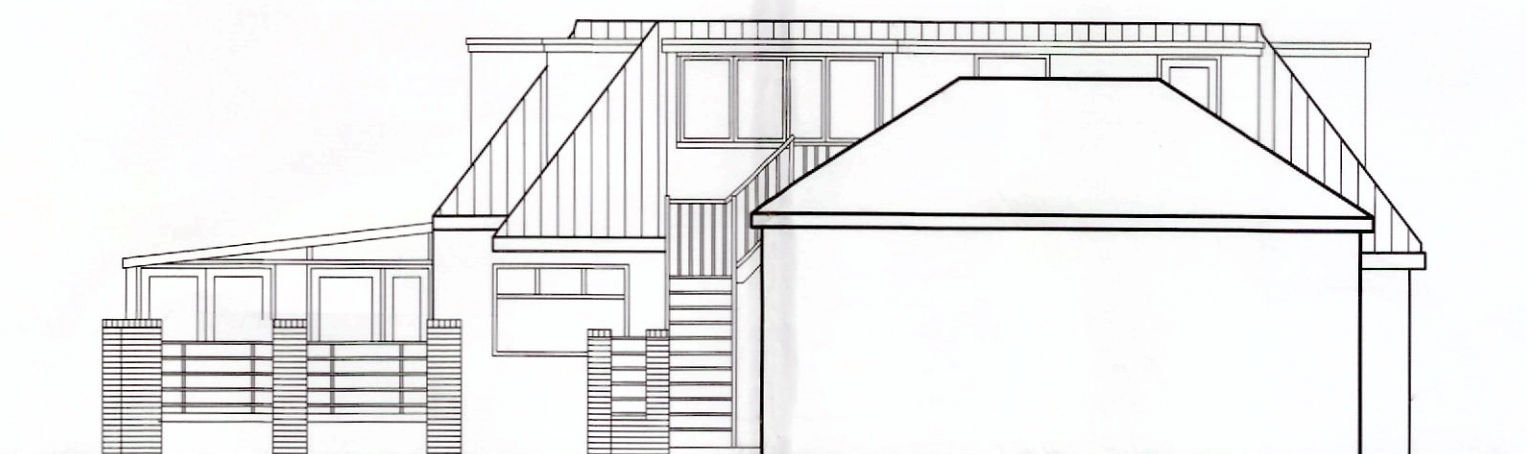

East Elevation

1:100
0 1 2 3 4 5m

BCP COUNCIL
23 SEP 2019
Hand Delivered

CLIENT Mr. P. Hayward
PROJECT The Noisy Lobster, Avon Beach, Christchurch BH23 4AN
DWG TITLE Existing Floor Plans and Elevations

BARRY J MILLS LTD

Tel : 01202 290469 barryjmillsltd@hotmail.co.uk


Wessex House
St. Leonards Road
Bournemouth BH8 8QS

DATE 22.08.19


A1 size SCALE 1:100

Architectural & Planning Consultant

DWG NO J.41.2019-02

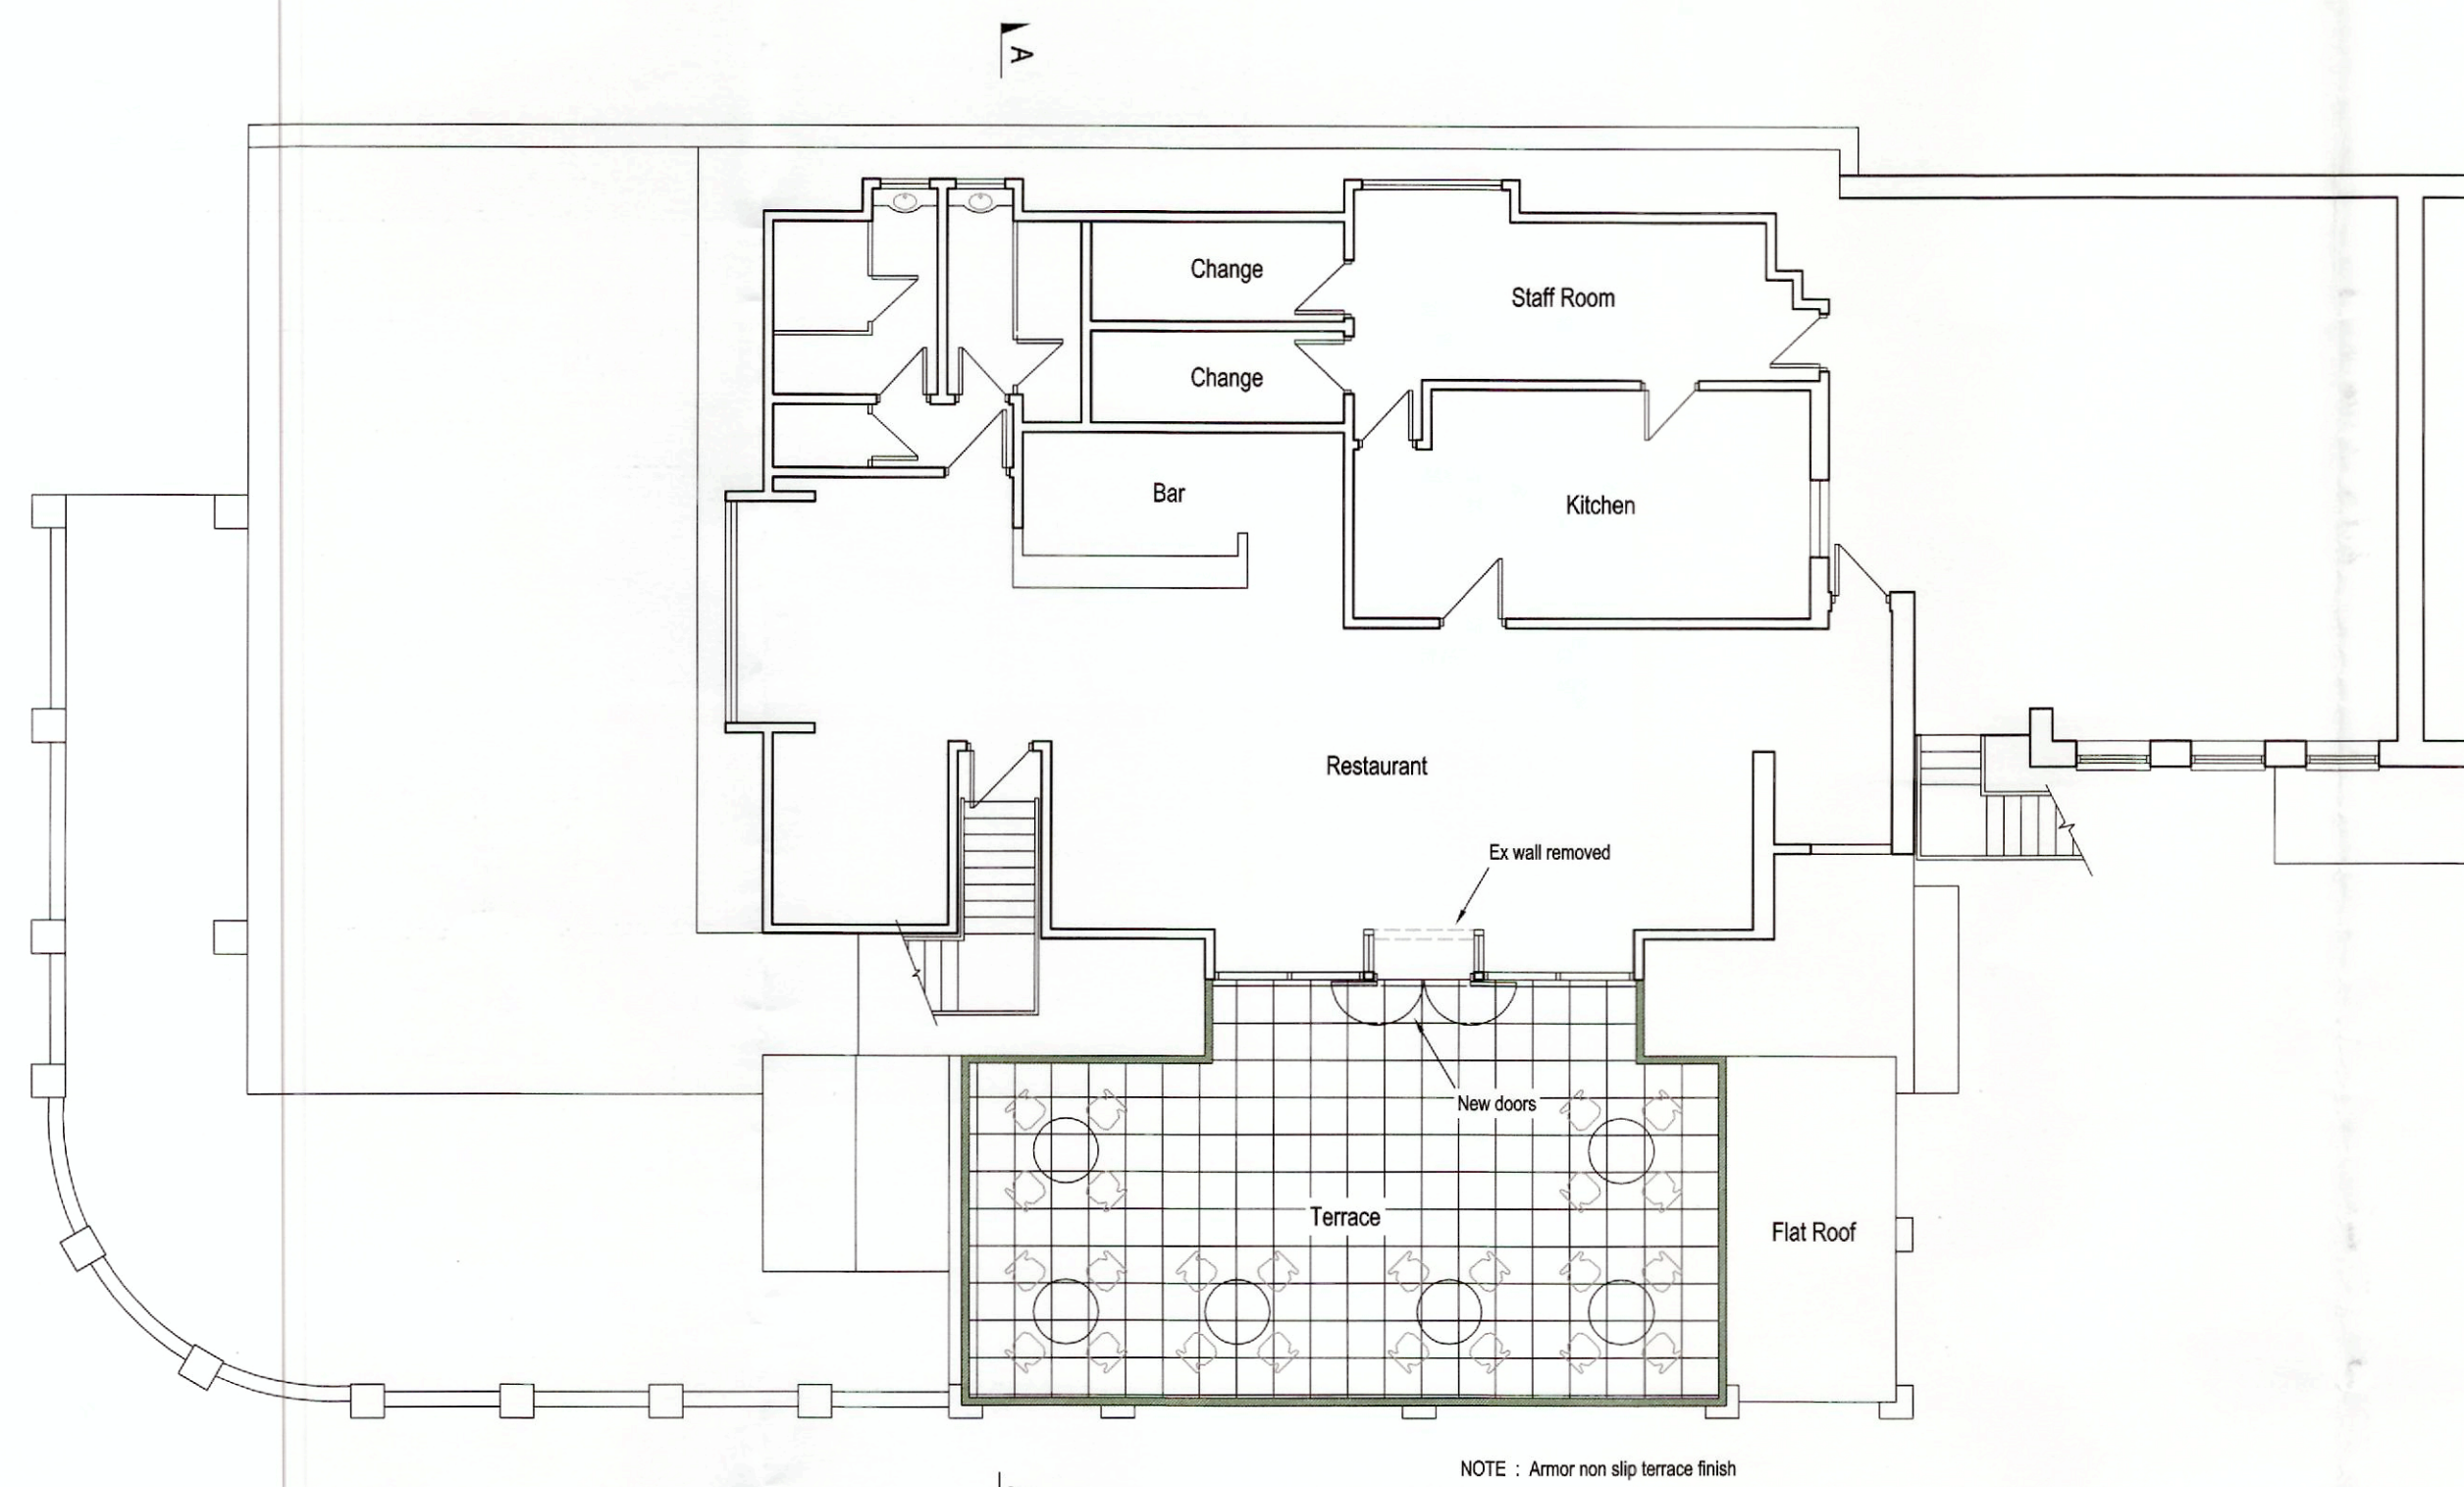


First Floor Plan

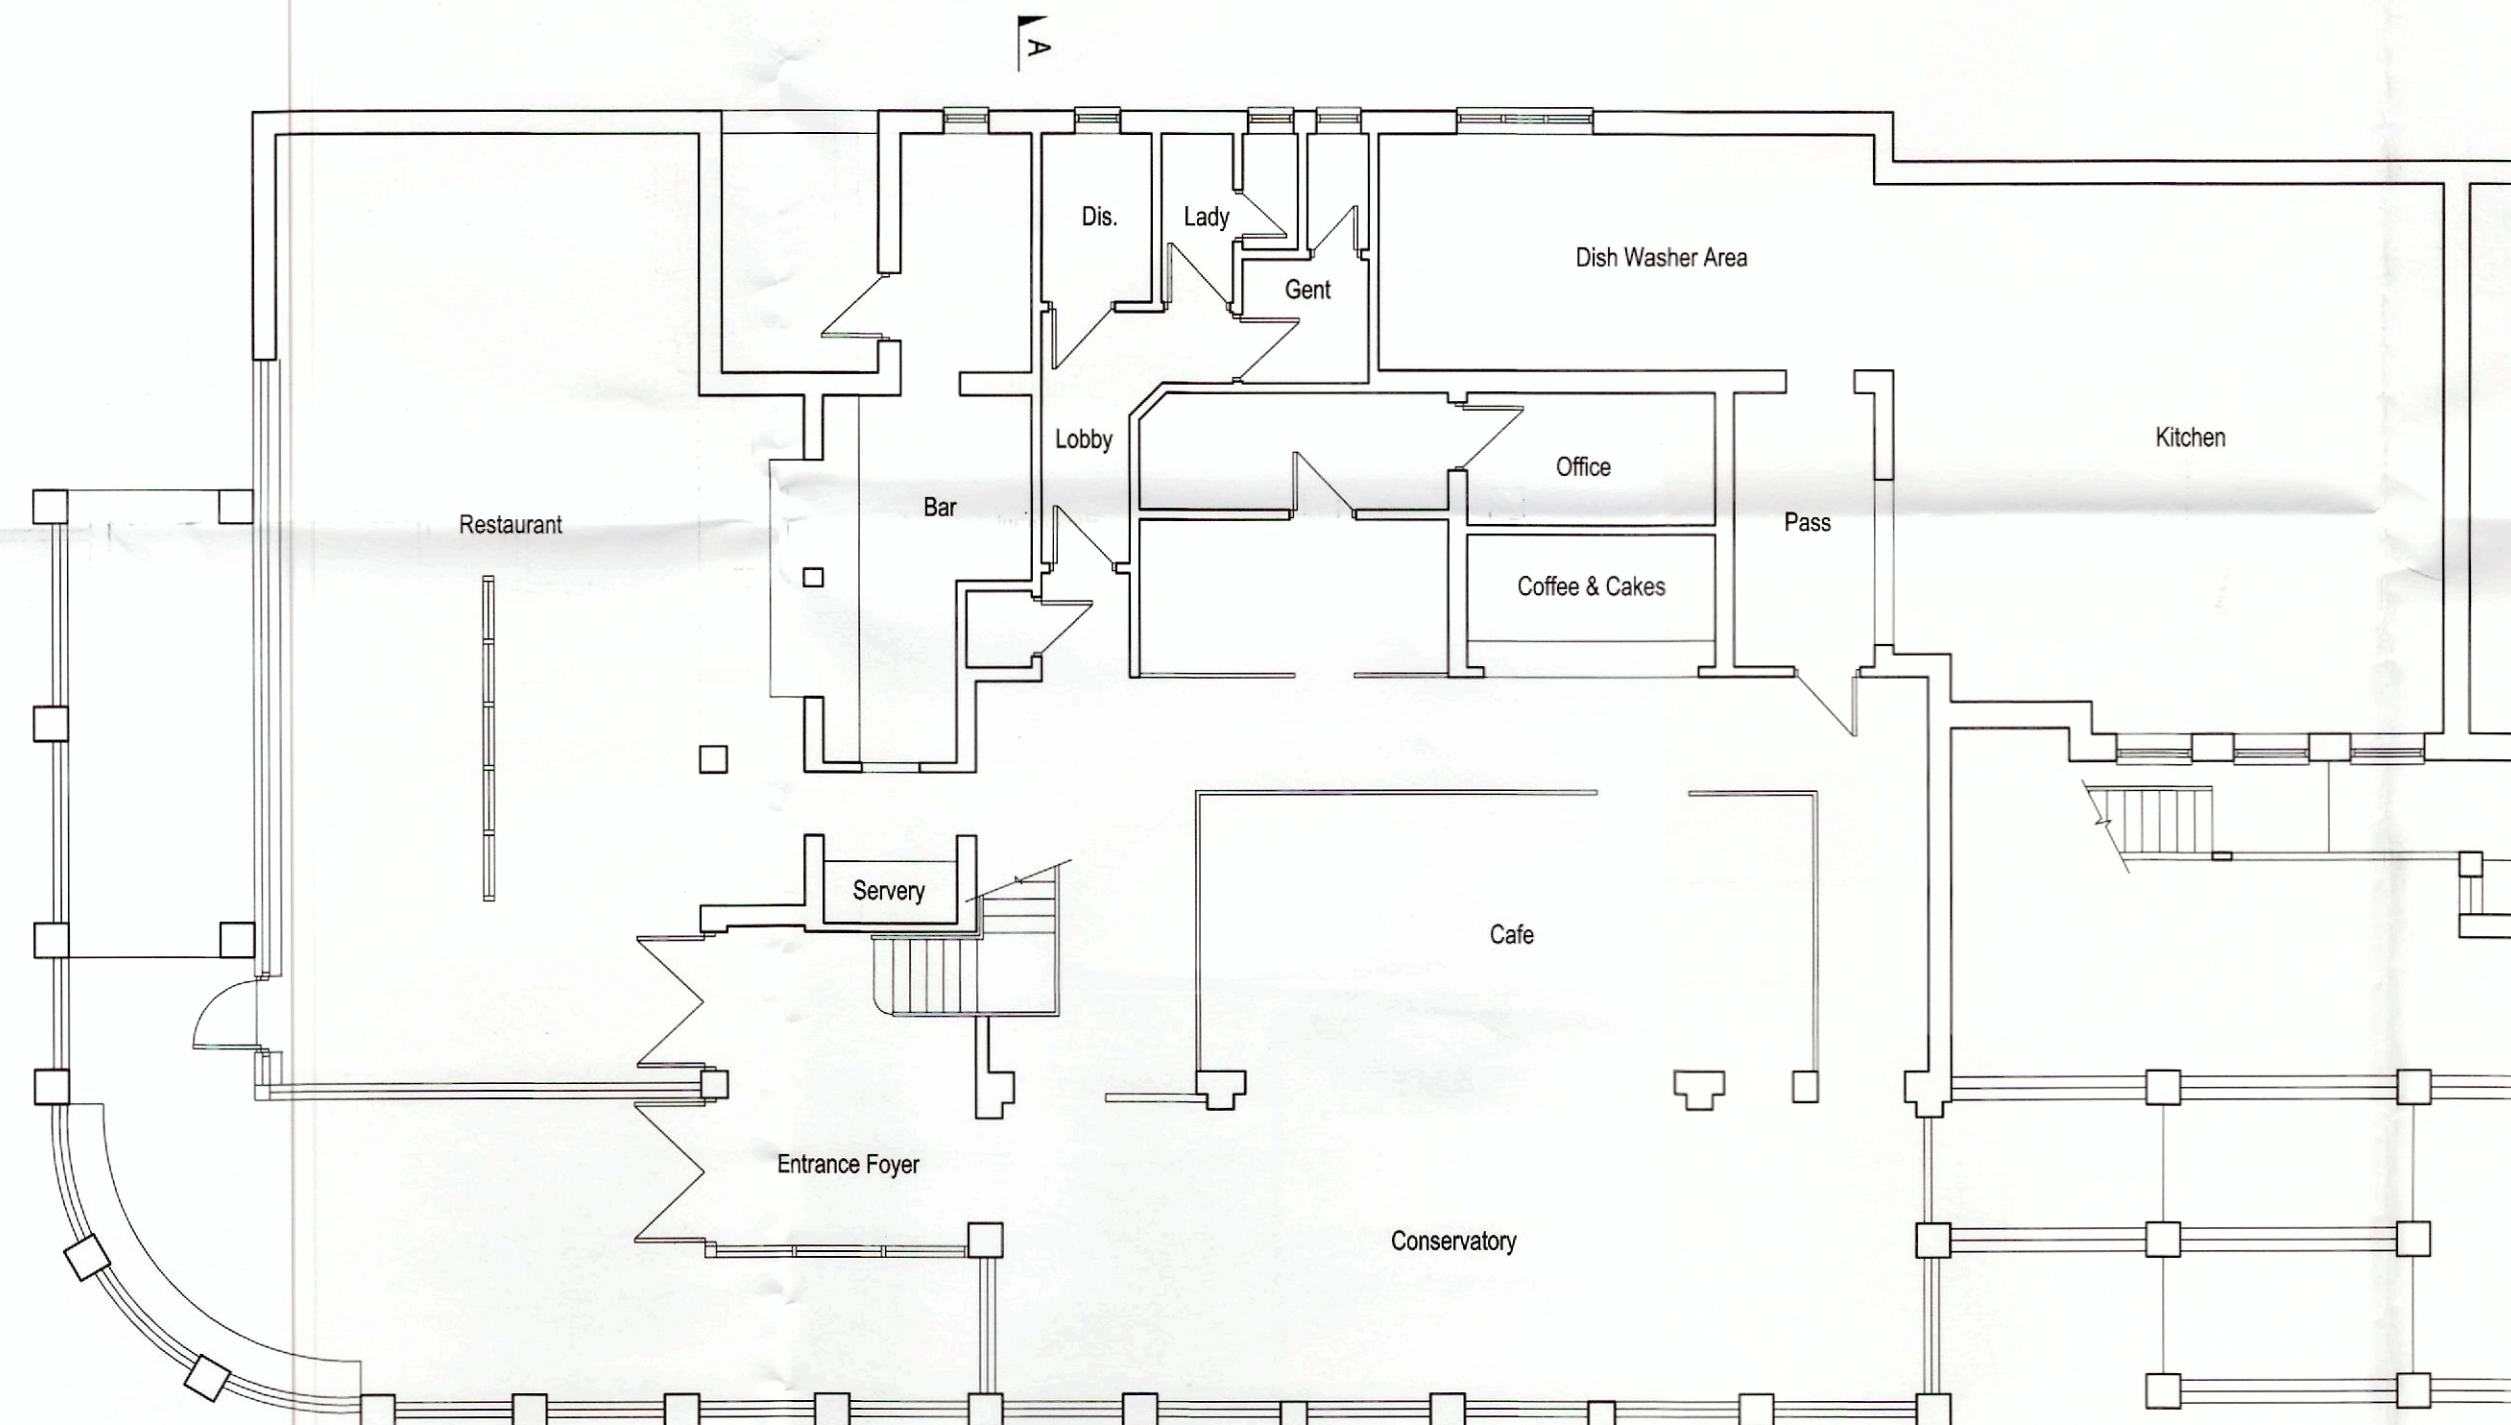


Ground Floor Plan

1 : 100
0 1 2 3 4 5m

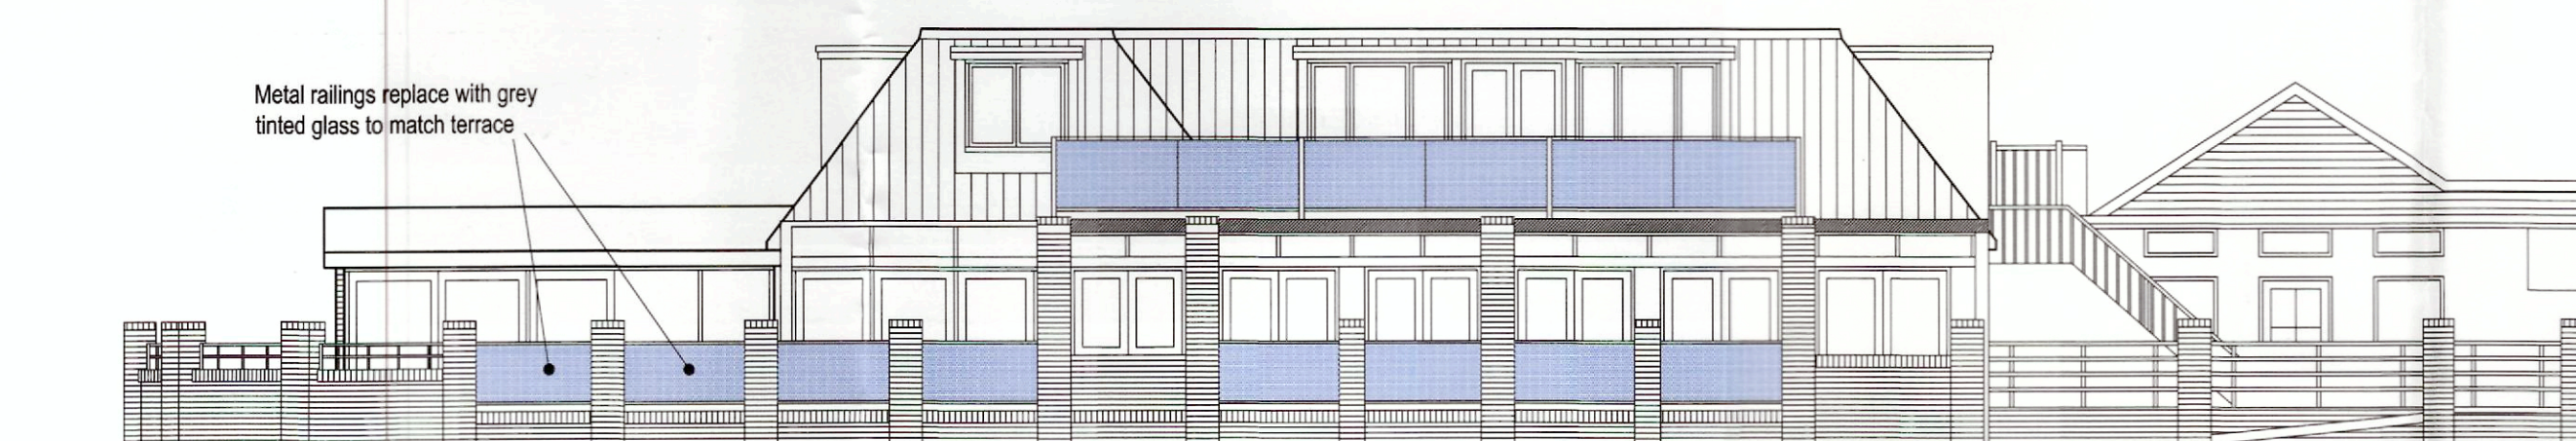

South Elevation

1 : 100
0 1 2 3 4 5m

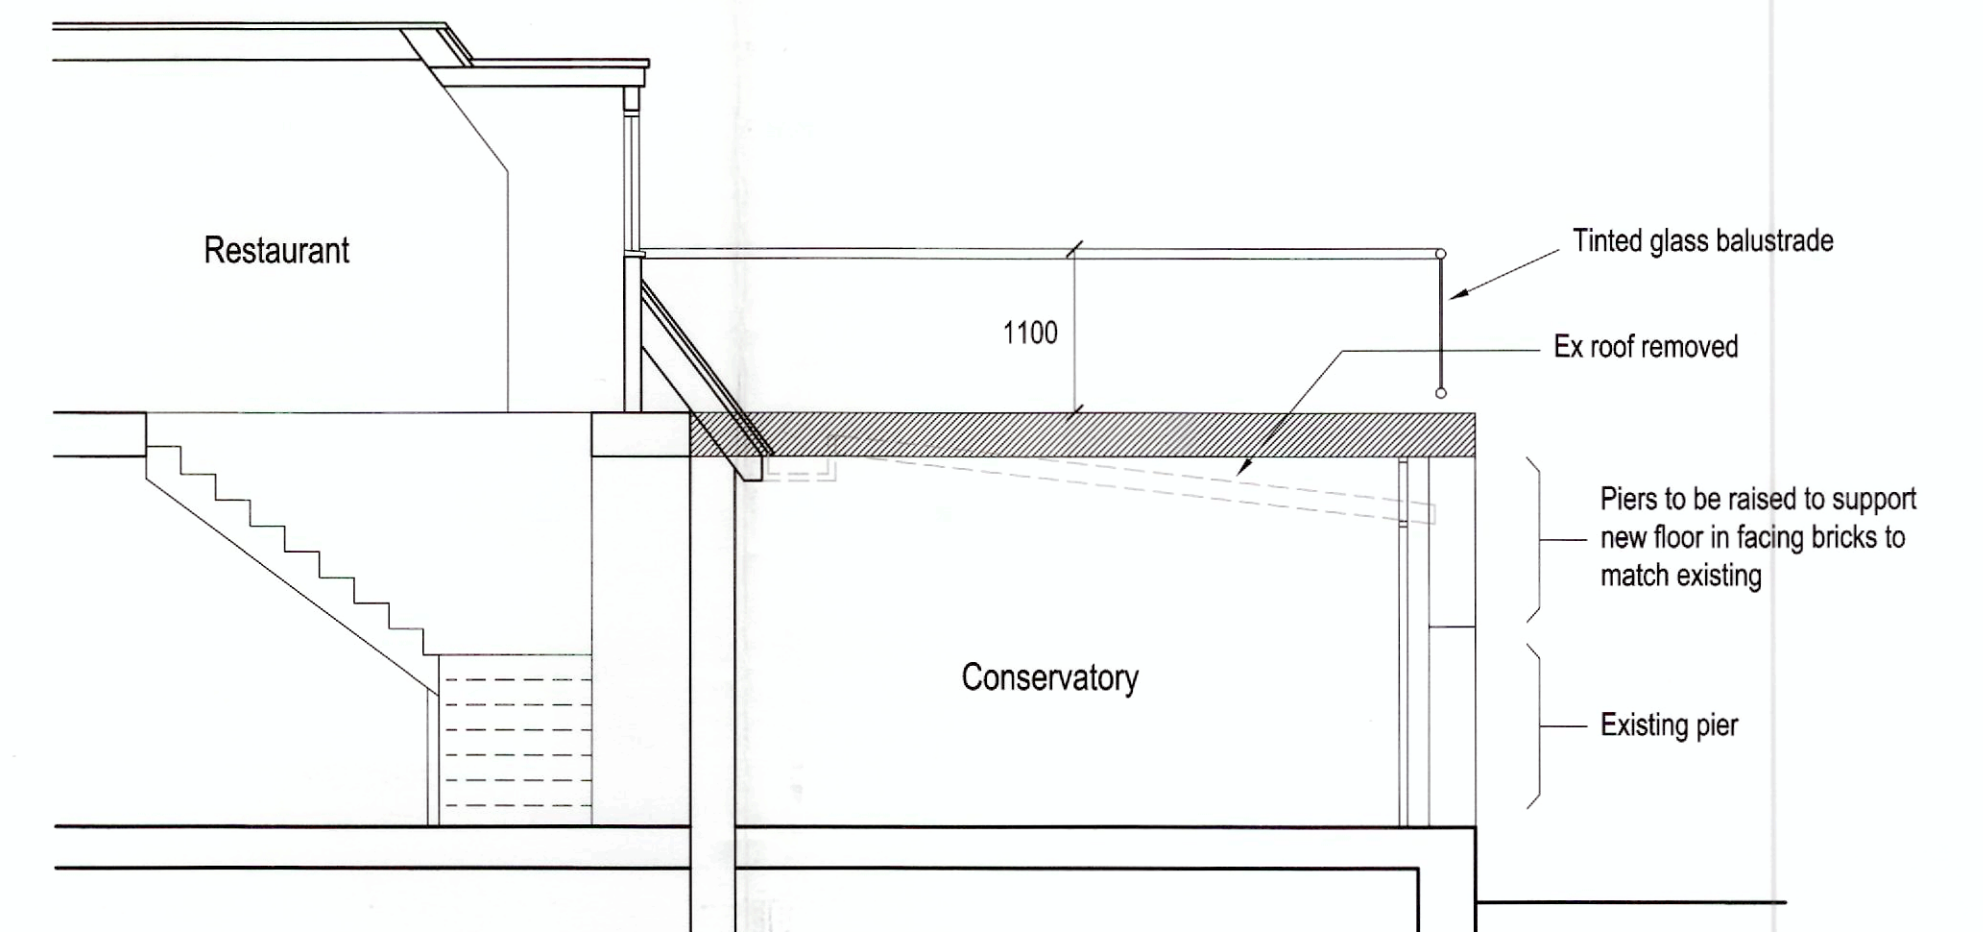

Section A - A

1 : 50
0 1 2 3m



West Elevation

1 : 100
0 1 2 3 4 5m



East Elevation

1 : 100
0 1 2 3 4 5m

NOTE

With improvement works to ground floor covers increased by 10 No

CLIENT Mr. P. Hayward

PROJECT The Noisy Lobster, Avon Beach, Christchurch BH23 4AN

DWG TITLE Proposed Floor Plans and Elevations

BARRY J MILLS LTD

Tel : 01202 290469 barryjmillsltd@hotmail.co.uk

DATE 22.08.19

Architectural & Planning Consultant

Wessex House
St. Leonards Road
Bournemouth BH8 8QS

A1 size SCALE 1 : 100

DWG NO J.41.2019 - 03