


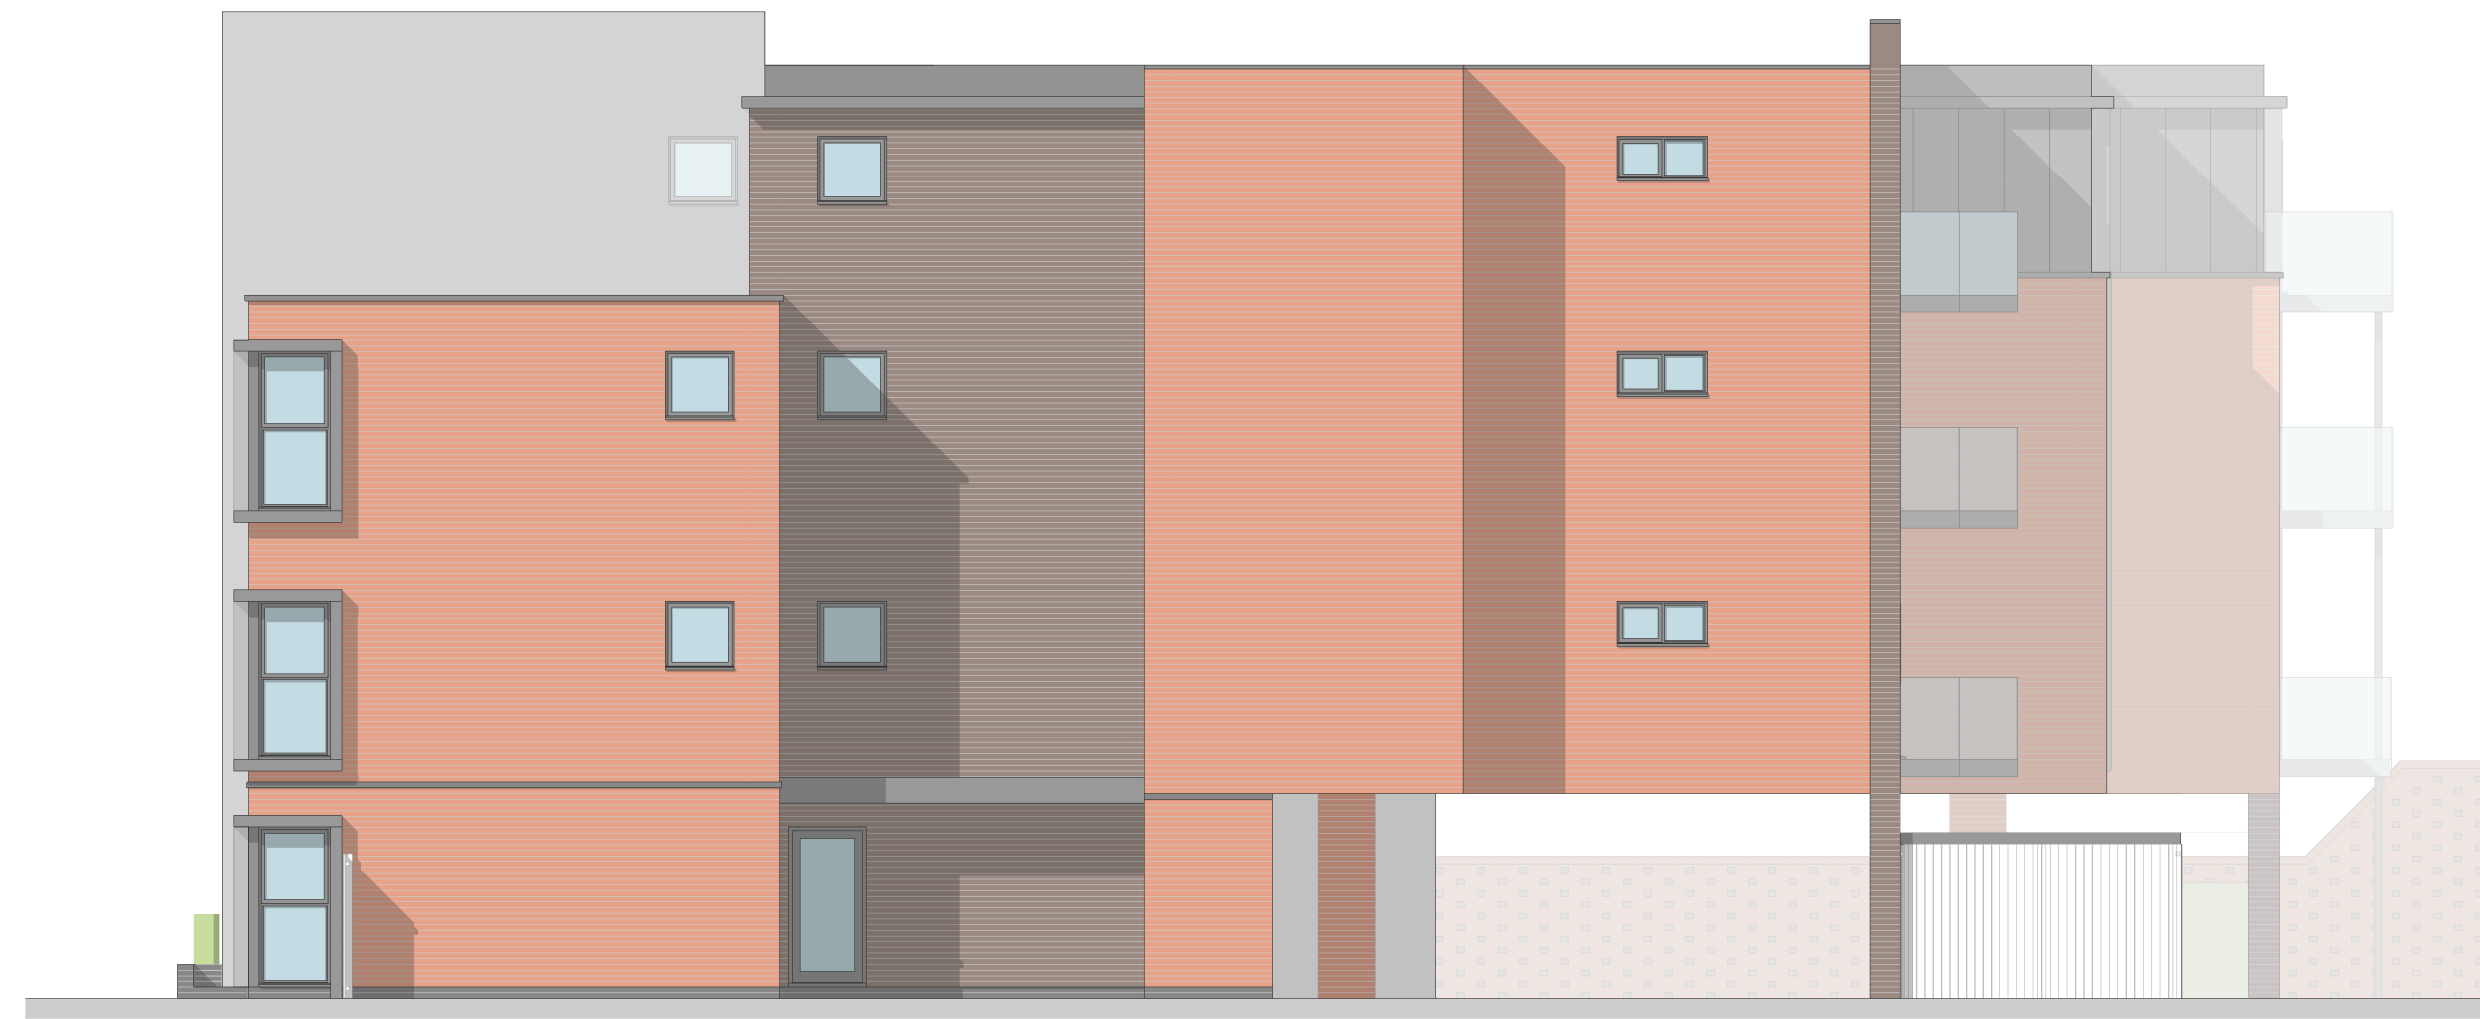

North East Elevation



North West Elevation (Front)



South West Elevation




South East Elevation



NOTES

Do not scale from drawing. Figured dimensions to be used only.
 All dimensions to be verified on site. Any discrepancies are to be reported to the relevant parties.
 The content of the drawing remain the copyright of Union Architecture, no reproduction without written consent.

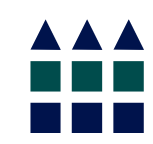

PRIMETOWER

Primetower Properties Ltd
 1 Park Place, North Road, Poole, Dorset BH14 0LY tel. 01202 71557



info@union-arch.co.uk
 www.union-arch.co.uk
 north t: 0151 345 0405
 south t: 01202 683 522

			client Primetower Properties Ltd	drawn JI	scale 1 : 100	size A1
			address Goods Yard Car Park	checked IF	title Proposed Elevations	
			Station Approach, Broadstone, Poole BH18 8AX	date 23/07/19		
			proj no. 18-101	status PL	dwg no. 07	revision C
Revision	Notes	Issued by	Date			
C	Revised to address planning officers comments		24.02.20			
B	Revised to address planning officers comments		11.12.19			
A	Revised to address planning officers comments		02.08.19			