


Accommodation
9 x 1 Bed Flat
24 x 2 Bed flat
33 total
Residential GIA 2575m2

Parking
33 x 0.8spaces/dwelling = 26.4spaces
27 undedicated spaces provided
Cycles
34 secure spaces

Refuse
420 litres / flat
33 x 420 litres = 13860 litres total
50% recycle/50% refuse
12 x 1100 litre + 1 x 660 litre = 13860 litres

This drawing is the copyright of Primetower Properties Ltd and should not be copied, reproduced or altered without their written permission. All dimensions are to face unless otherwise stated. Figures are approximate and should not be used for construction purposes. All dimensions are to be verified by Contractors and discrepancies notified to the Company before pulling work in hand or making shop drawings. Prior to commencing work the Contractor should ensure that they are working to the latest drawing revision. The drawings are issued on a 'best endeavours' basis and does not form part of a purchase sale agreement whether or not referred to in written correspondence.			REVISION	DESCRIPTION	DATE
-	0	-			6 AUG 2019

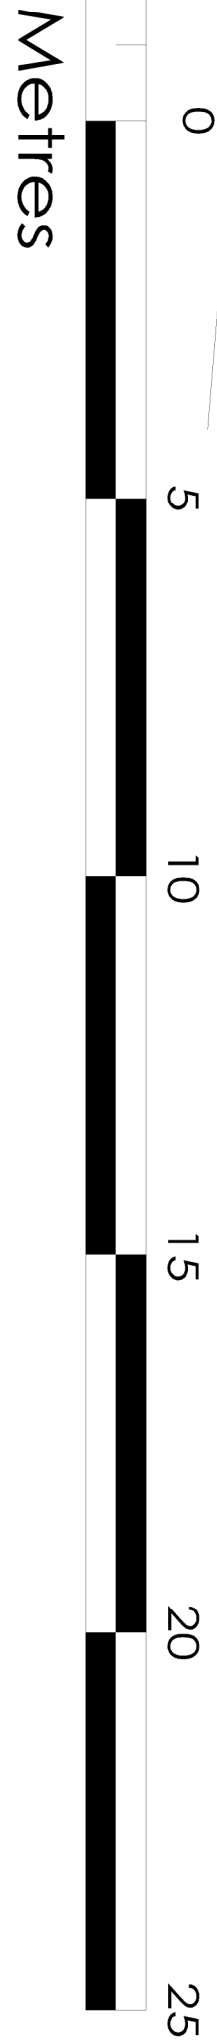

Broadstone Leisure
Centre

Arrowsmith
Court



Primetower Properties Ltd
1 Park Place, North Road, Poole, Dorset, BH14 0LY | tel: 01202 715571 | fax: 01202 718971

PROJECT

The Goods Yard Car Park
14 Station Approach, Poole

TITLE

Car Park Apartments
Third Floor Plan

DRAWING NUMBER	REVISION	SCALE	SIZE	STATUS
PT207 - 205	nr	1:100	A1	Planning Application