



1 -04 Car Park Level - GA - Leisure Unit 2
516 Scale - 1 : 100


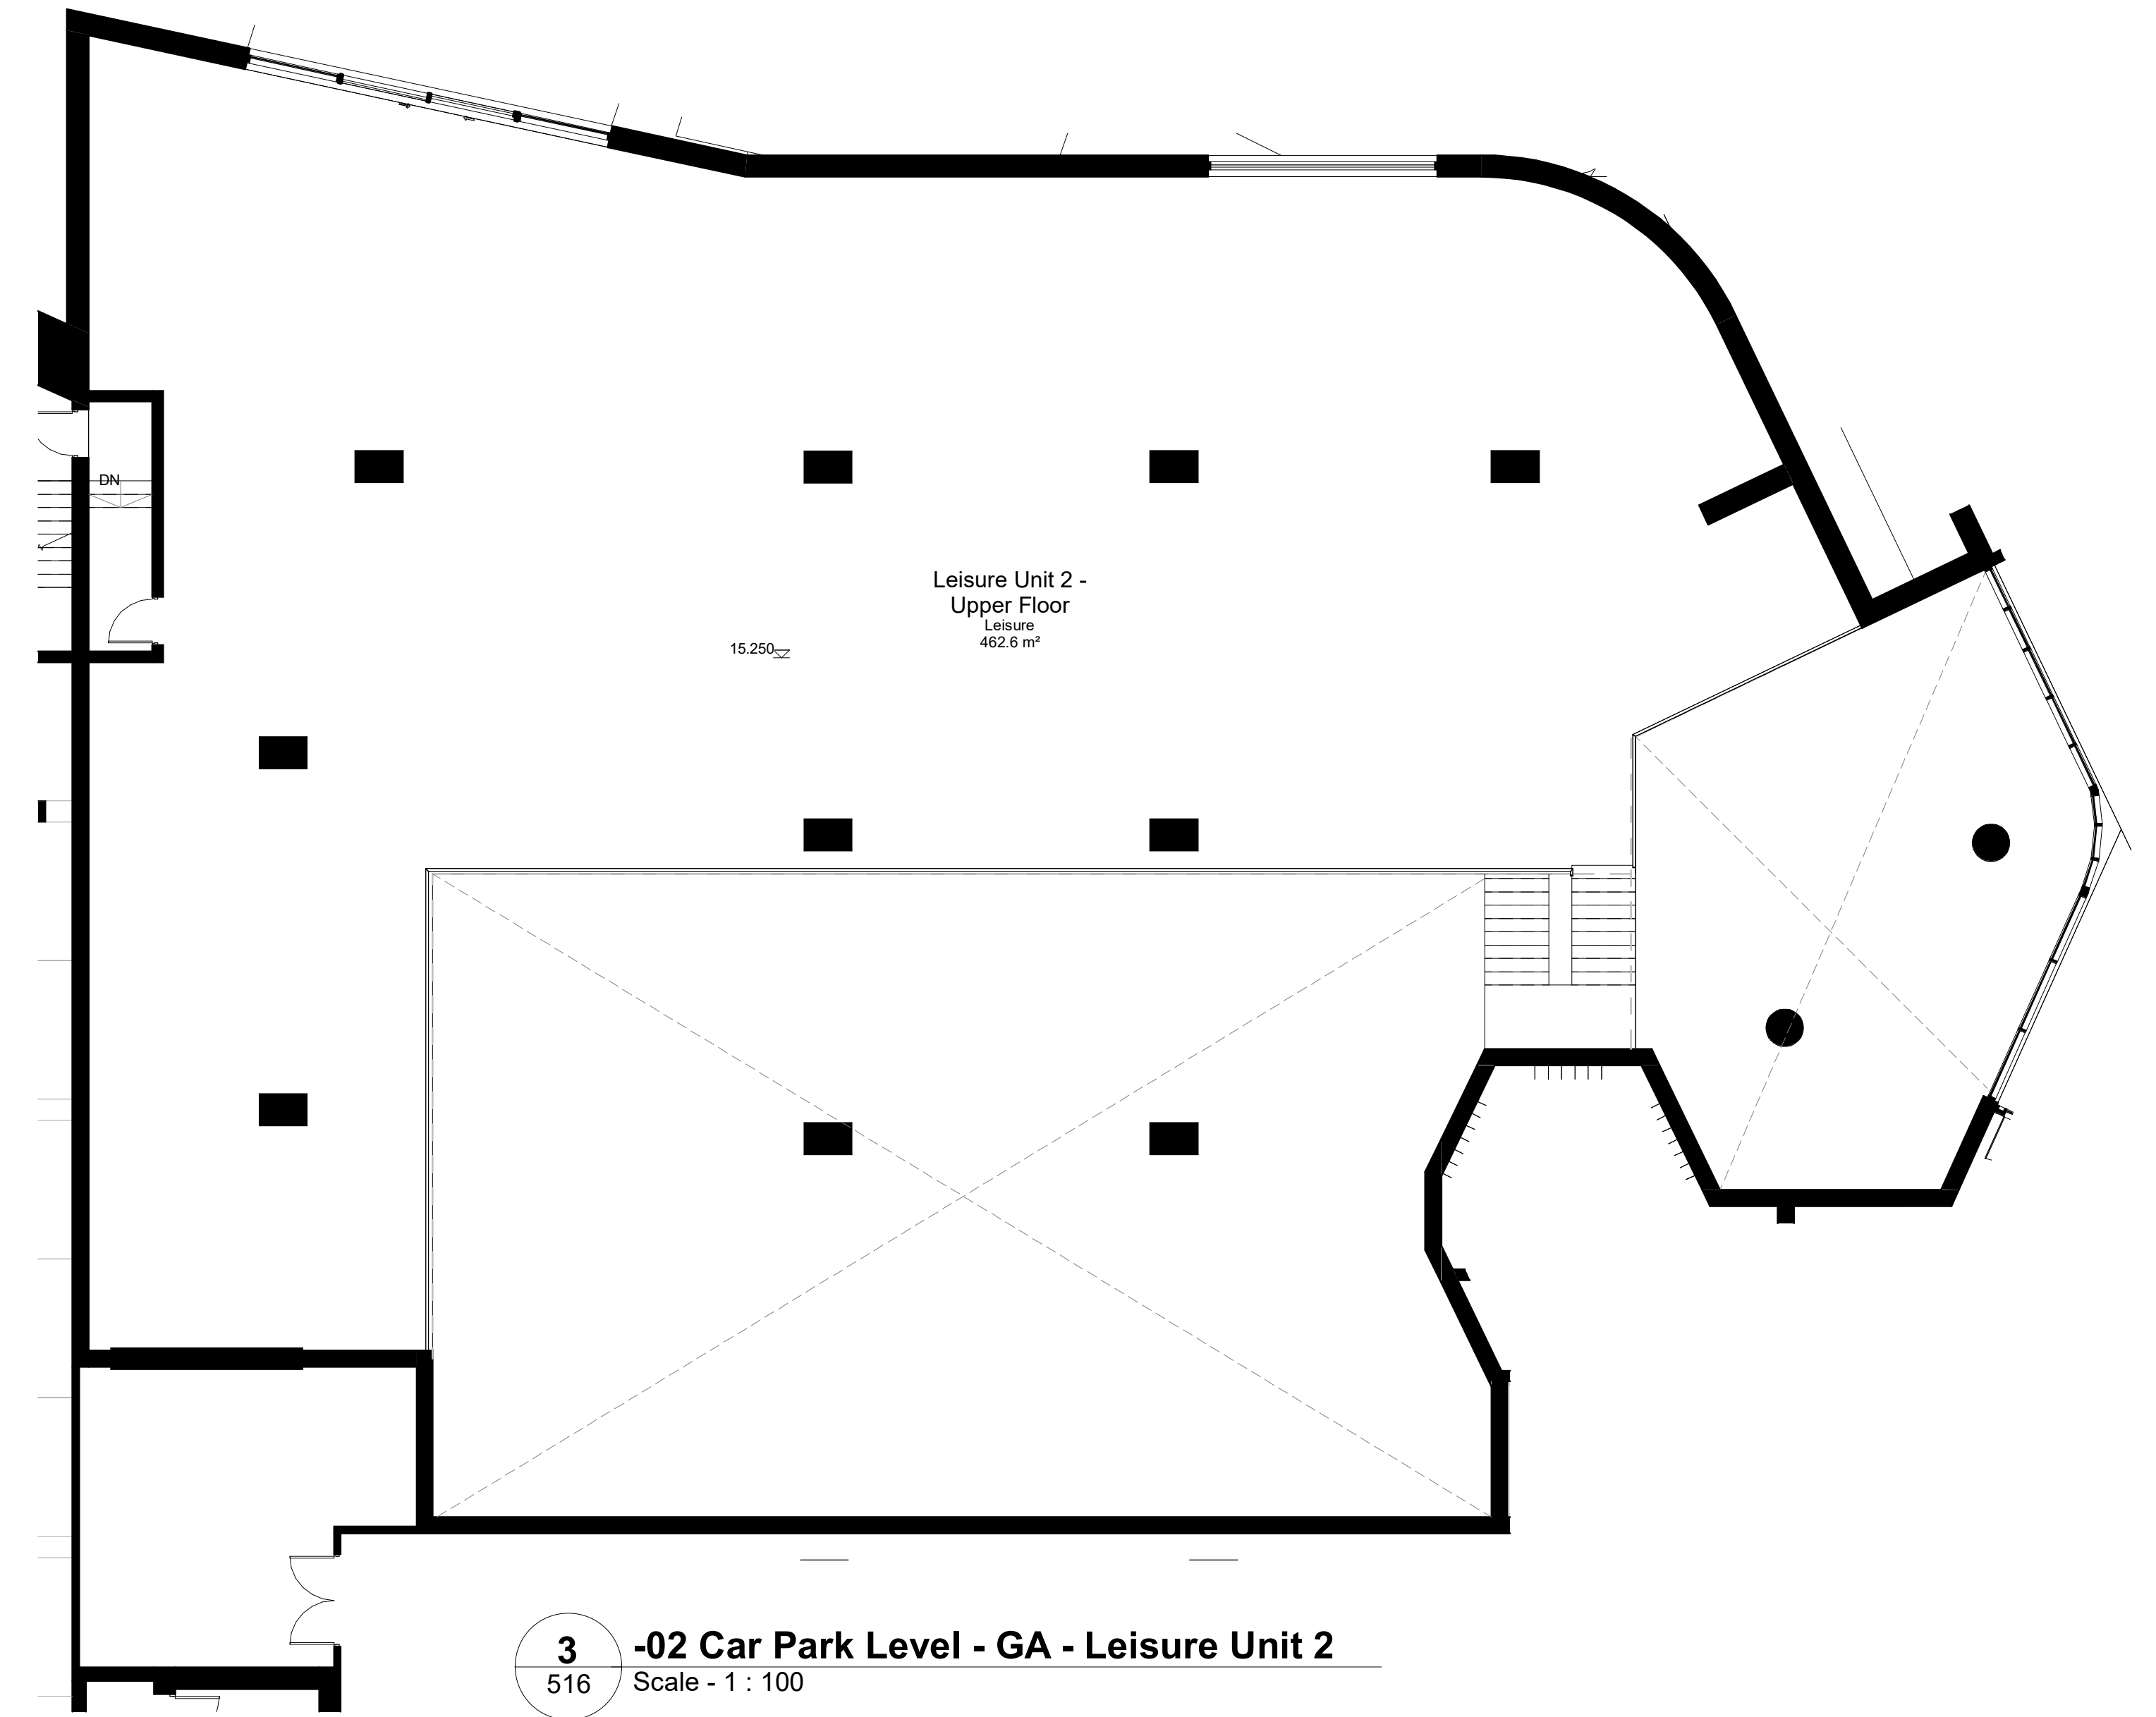


3 -02 Car Park Level - GA - Leisure Unit 2
516 Scale - 1 : 100

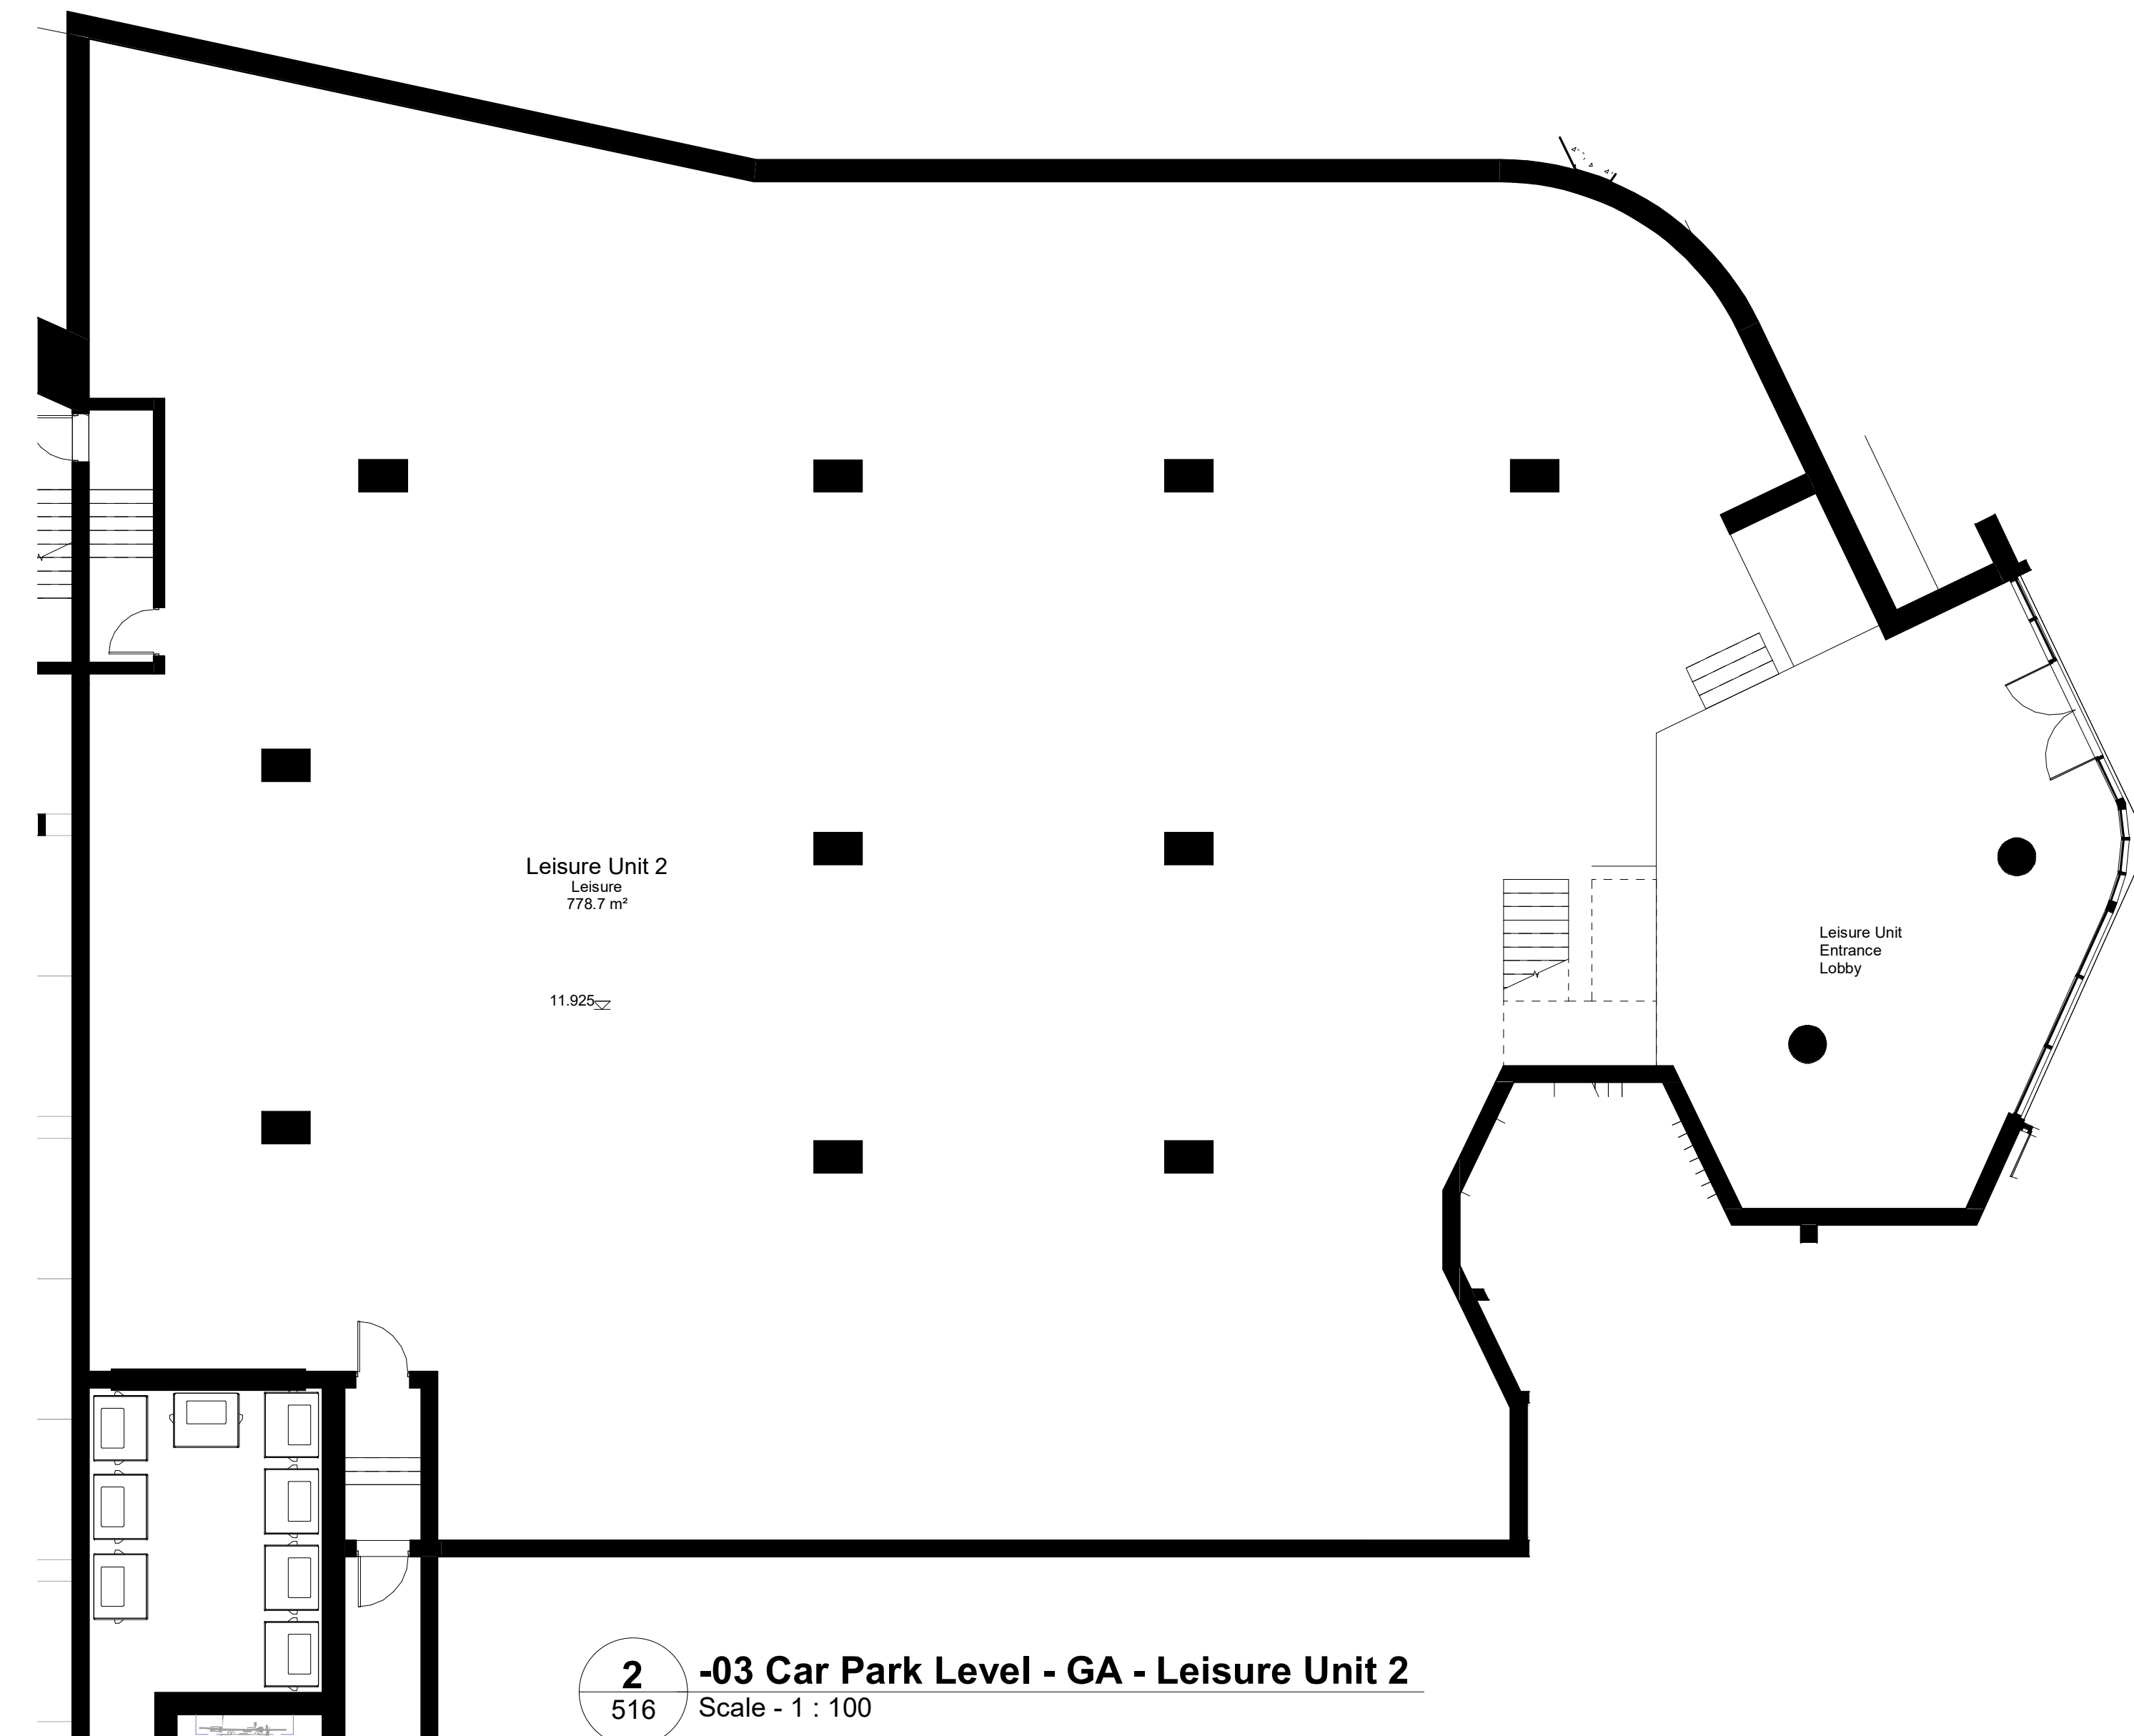

2 -03 Car Park Level - GA - Leisure Unit 2
516 Scale - 1 : 100

Notes:
 - All drawings are subject to Planning and Building Control consent.
 - The details shown are for design intent purposes only and are subject to further design development with suppliers and sub-contractors.
 - Proposals subject to consultation and approval from Local Authority Building Control or an Approved Inspector.
 - All setting out dimensions should be checked on-site prior to construction and any discrepancies and/or omissions should be reported to the Architect immediately.

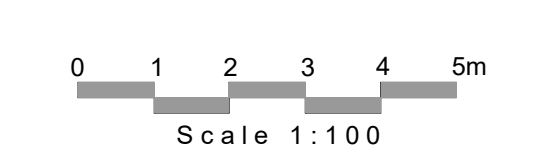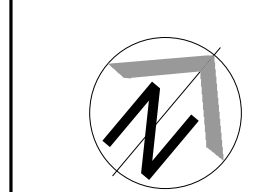

Drawn By: PL
 Date: 21.08.17
 Checked By: JT
 Date: 21.08.17

Issued for: **PLANNING**
 Project/Client: Winter Gardens Bournemouth
 Project No: 19004
 Scale: 1:100@A0
 Drawing: Leisure Unit 2 Floor Plan
 Dwg No: 516
 Rev: A

BrightSPACE architects
 27 Glasshouse Studios, Fryem Court Road, Fordingbridge, Hampshire, SP16 1GX
 T: (01425) 855800/853839
 www.brightspacearchitects.com