



1 Sub Station GA
524 Scale - 1 : 100

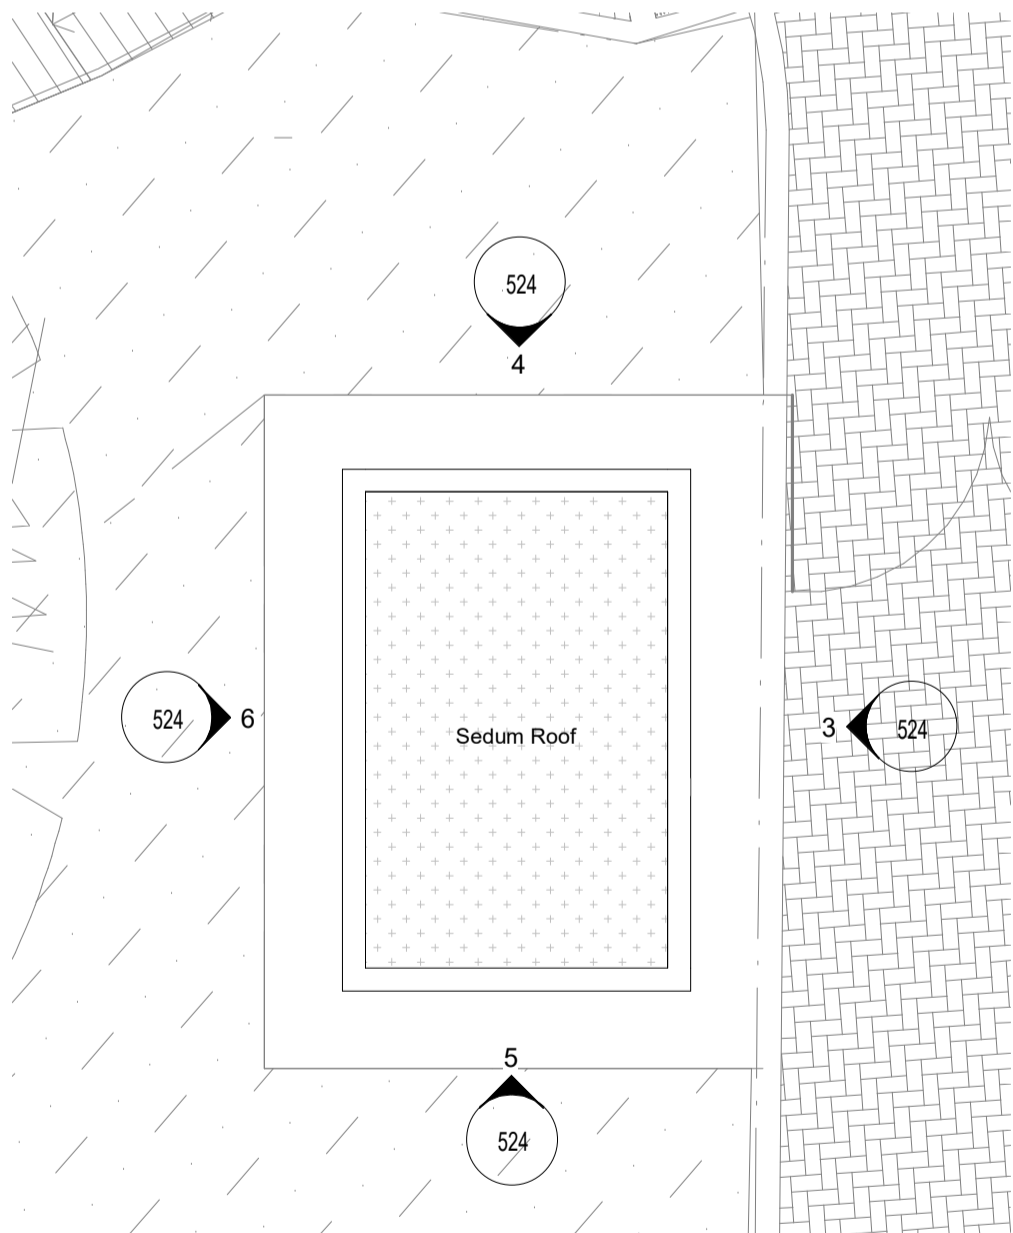


2 Sub Station Roof Plan
524 Scale - 1 : 100

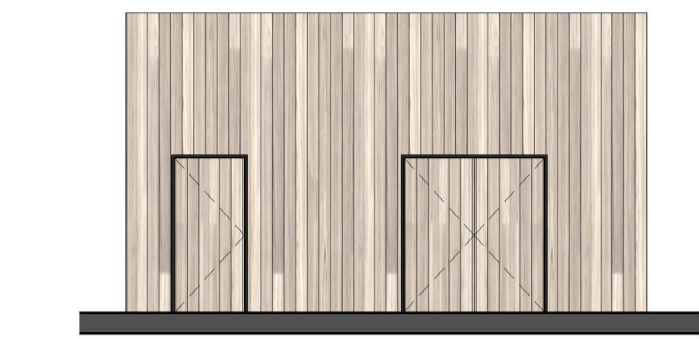

3 Sub Station - East Elevation
524 Scale - 1 : 100




4 Sub Station - North Elevation
524 Scale - 1 : 100

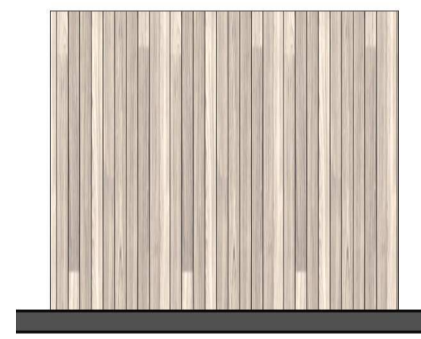


5 Sub Station - South Elevation
524 Scale - 1 : 100




6 Sub Station - West Elevation
524 Scale - 1 : 100

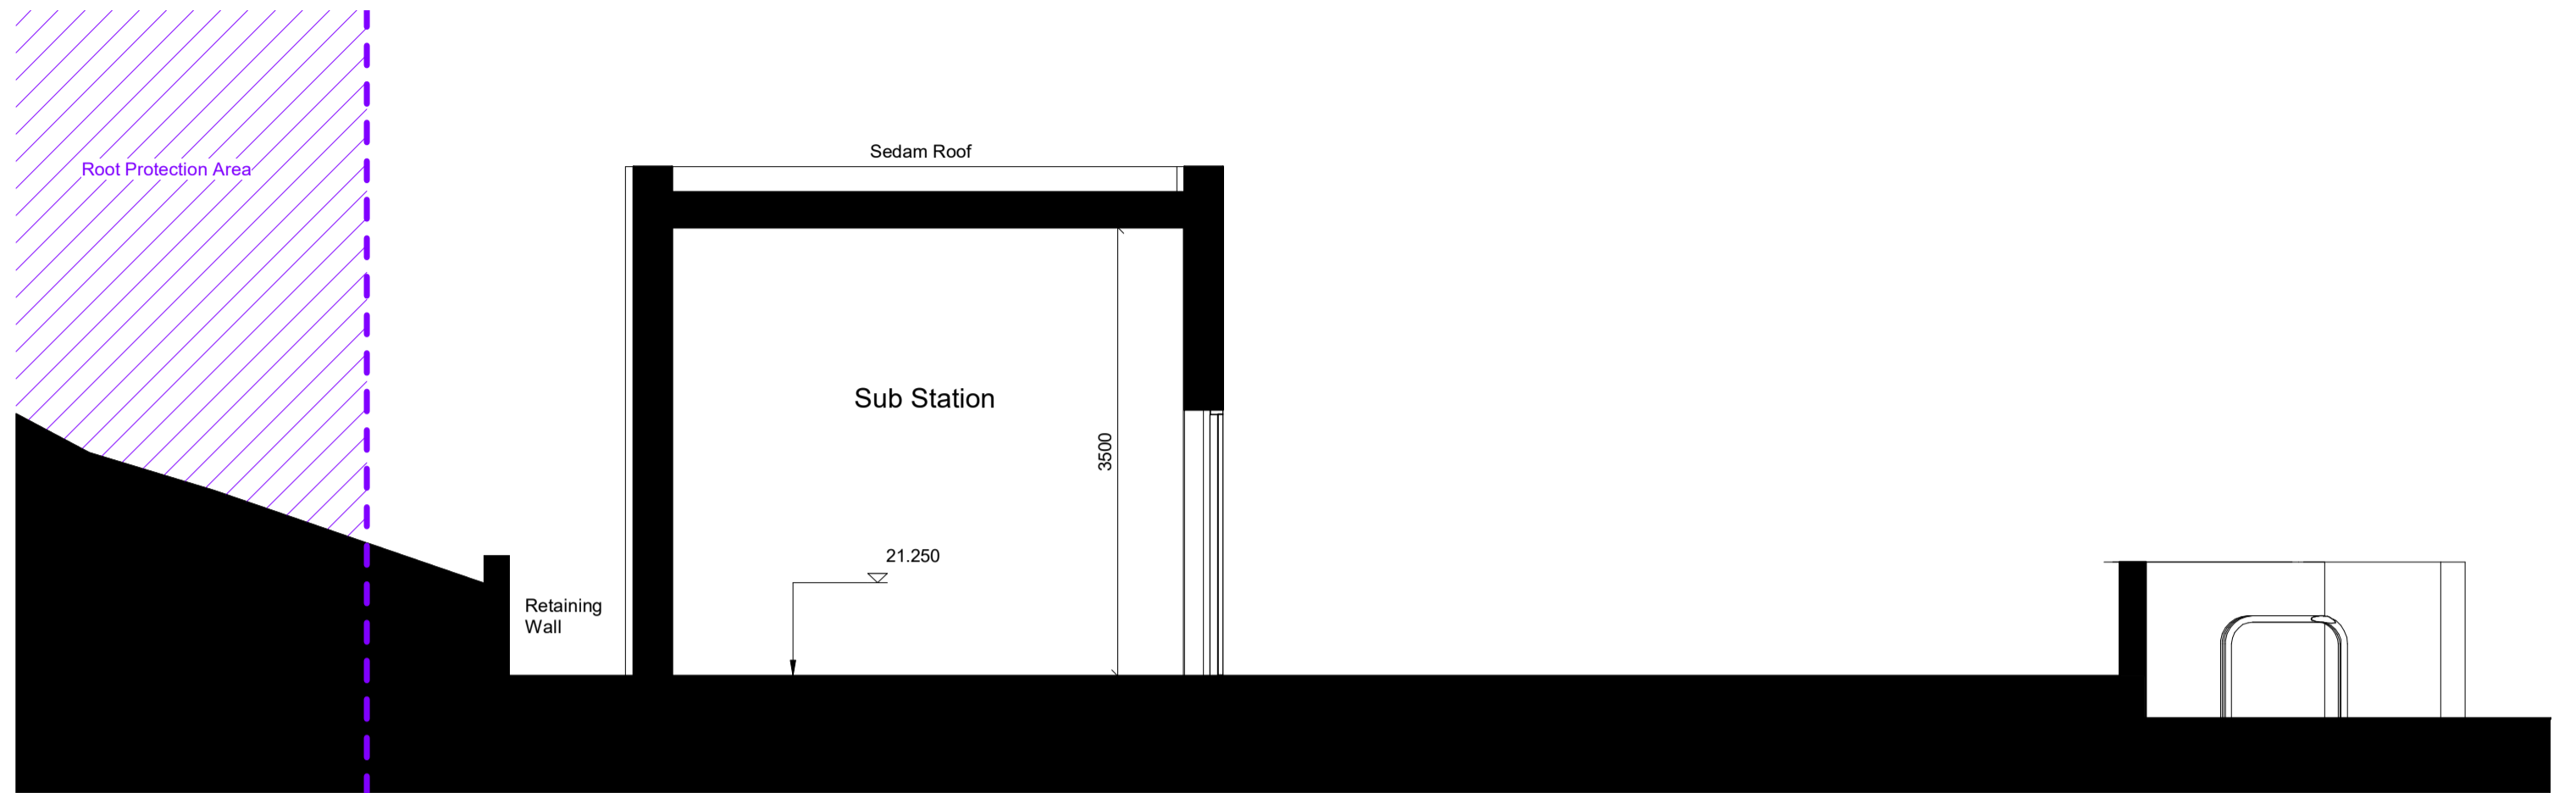

A Section A - Sub Station
524 Scale - 1 : 50


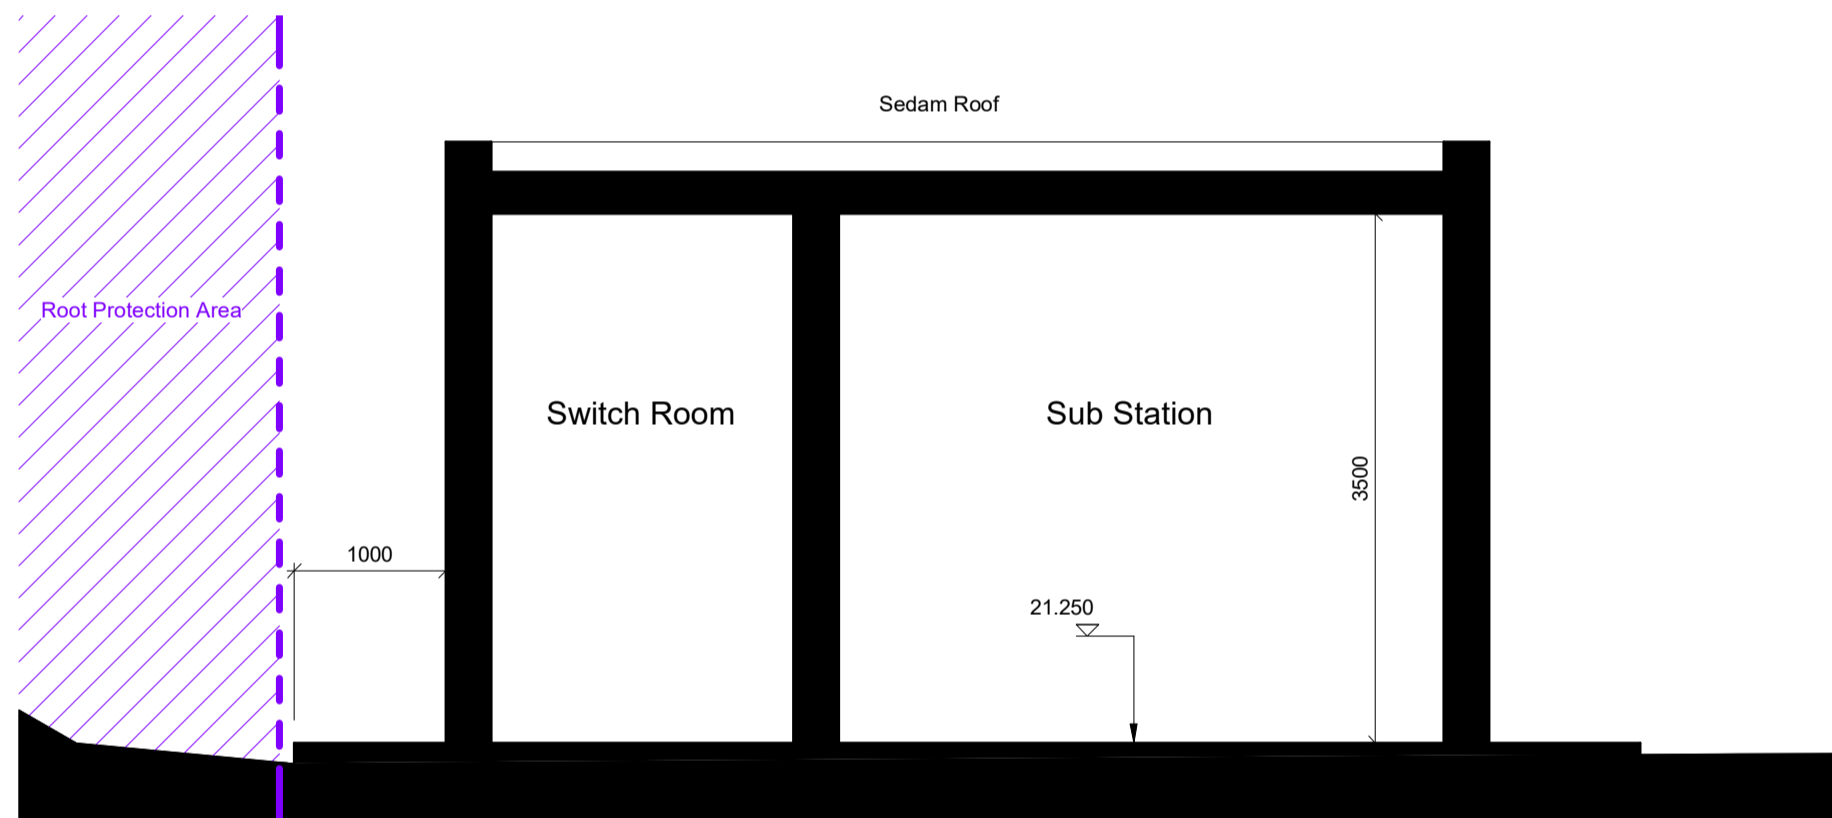


B Section B - Sub Station
524 Scale - 1 : 50

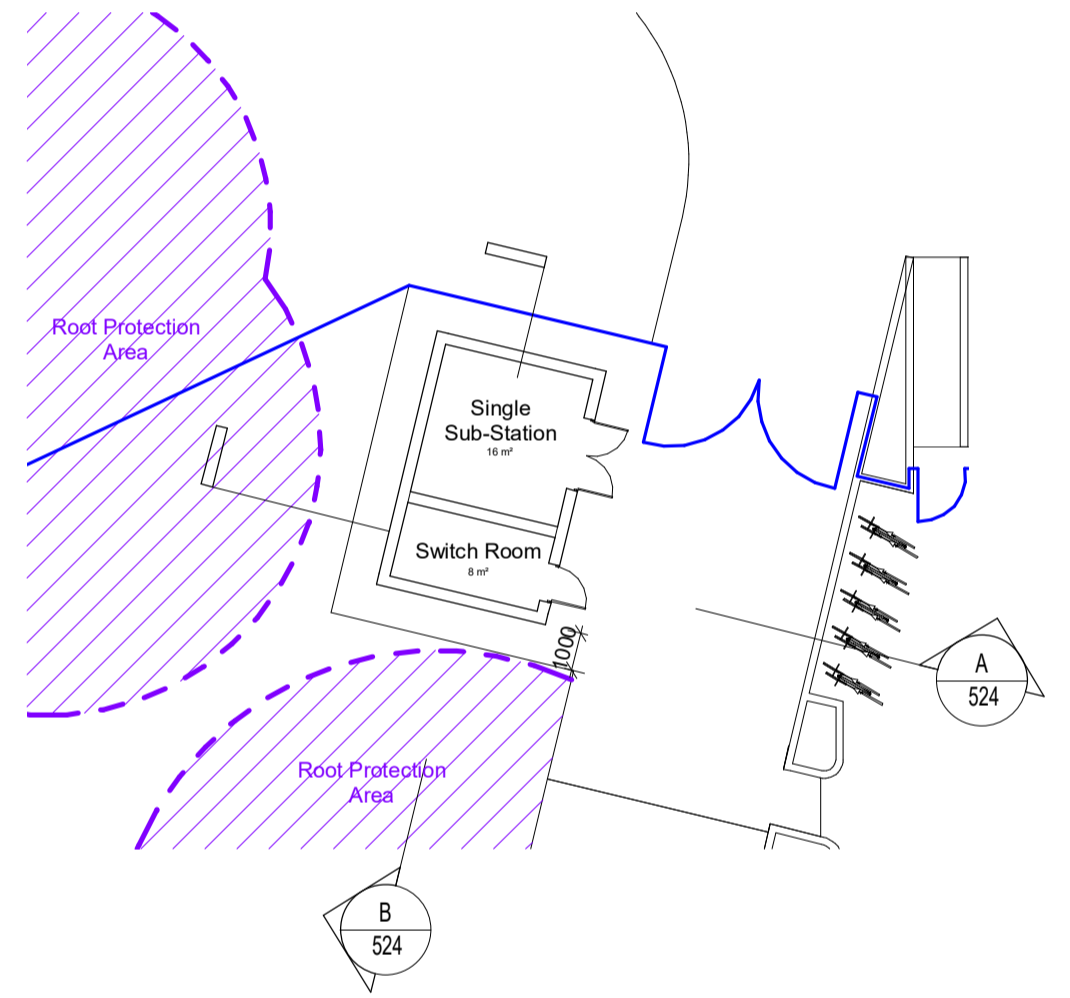


7 Sub Station Key Plan
524 Scale - 1 : 200

Notes:
All drawings are subject to Planning and Building Control consent.
The details shown are for design intent purposes only and are subject to further design development with suppliers and sub-contractors
Proposals subject to consultation and approval from Local Authority Building Control or an Approved Inspector
All setting out dimensions should be checked on-site prior to construction and any discrepancies and/or omissions should be reported to the Architect immediately

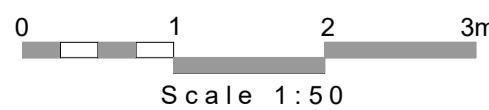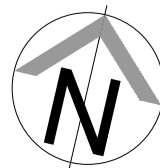

Scale 1 : 50

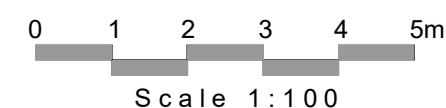

Scale 1 : 100

Drawn By:
TS

Date:
01.17.20

Checked By:
PL

Date:
01.17.20

Rev.	Date	Details
C	03.04.20	Sub-Station Moved & Sections Added
B	24.01.20	Cycle store removed
A	01.05.18	Doors to cycle store increased to 1100mm

TS	PL
PL	JT
OM	JT
Drawn	Chkd

Issued for:

PLANNING

Project/Client:
Winter Gardens
Bournemouth

Project No:
19004
Scale:
As indicated @ A1

Drawing:
Sub Station Plans &
Elevations

Dwg No:
524
Rev: C

BrightSPACE
architects

27 Glasshouse Studios, Fryern Court Road, Fordingbridge, Hampshire, SP6 1GX
T: (01425) 655806/653639
www.brightspacearchitects.com
© BrightSpace Architects Ltd. Contractors must work only to figured dimensions which are to be checked on site Registered Office
- 17 Northover Rd, Pennington, Lymington, Hampshire, SO41 8GU Registered Number - 07289008