

- NOTES
- 1 The contents of this drawing are copyright.



2 Do not scale. Figured dimensions only to be used.

3 Contractors must verify all dimensions and report any discrepancies before putting work in hand or making any shop drawings.


4 All flat roofs to be fitted with a man safe system.

5 Please note a domestic sprinkler system may be required


6 Fixed shut fire safety glass windows may be required where windows are in close proximity to boundaries (subject to building regulations)

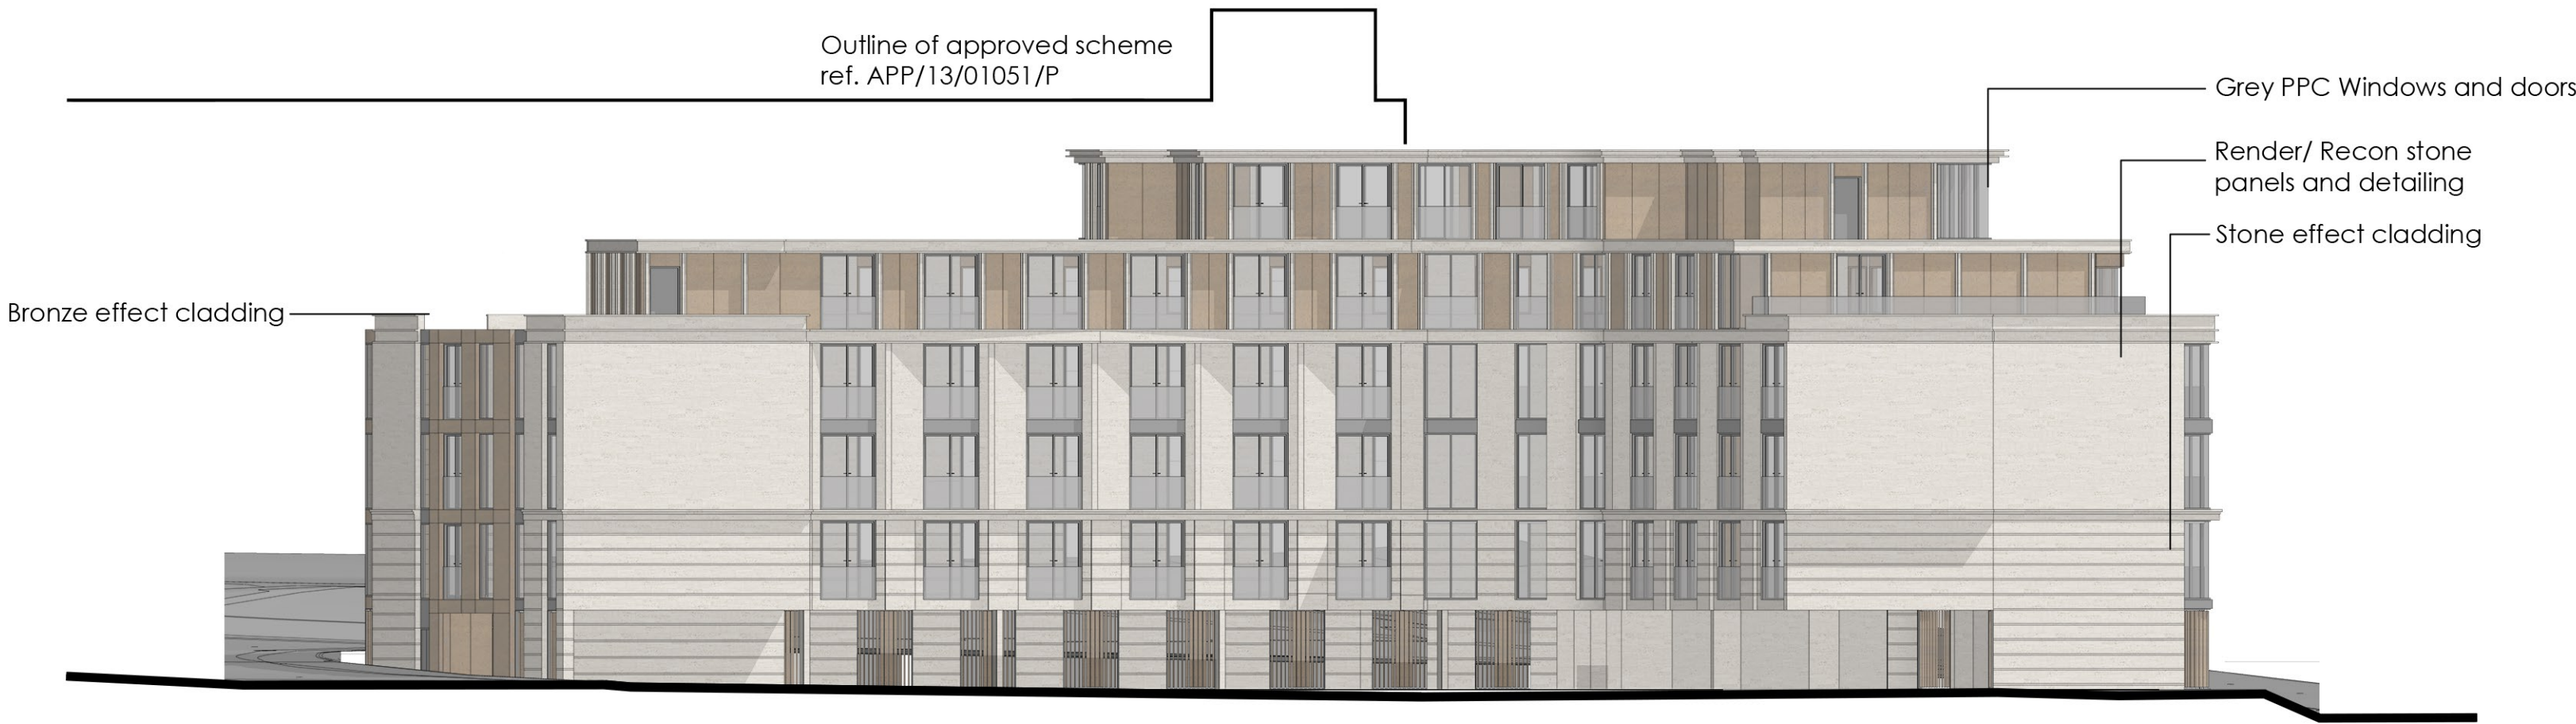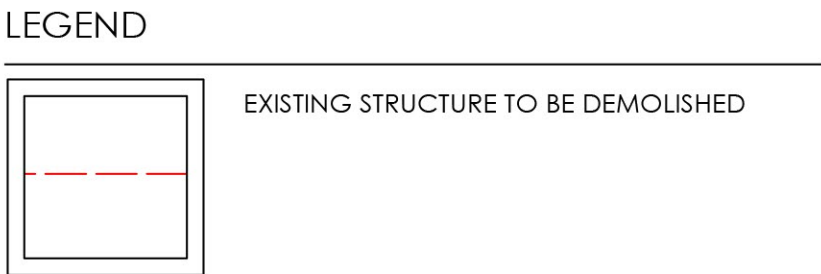

COURTYARD ELEVATION - WEST ELEVATION
SCALE 1:200

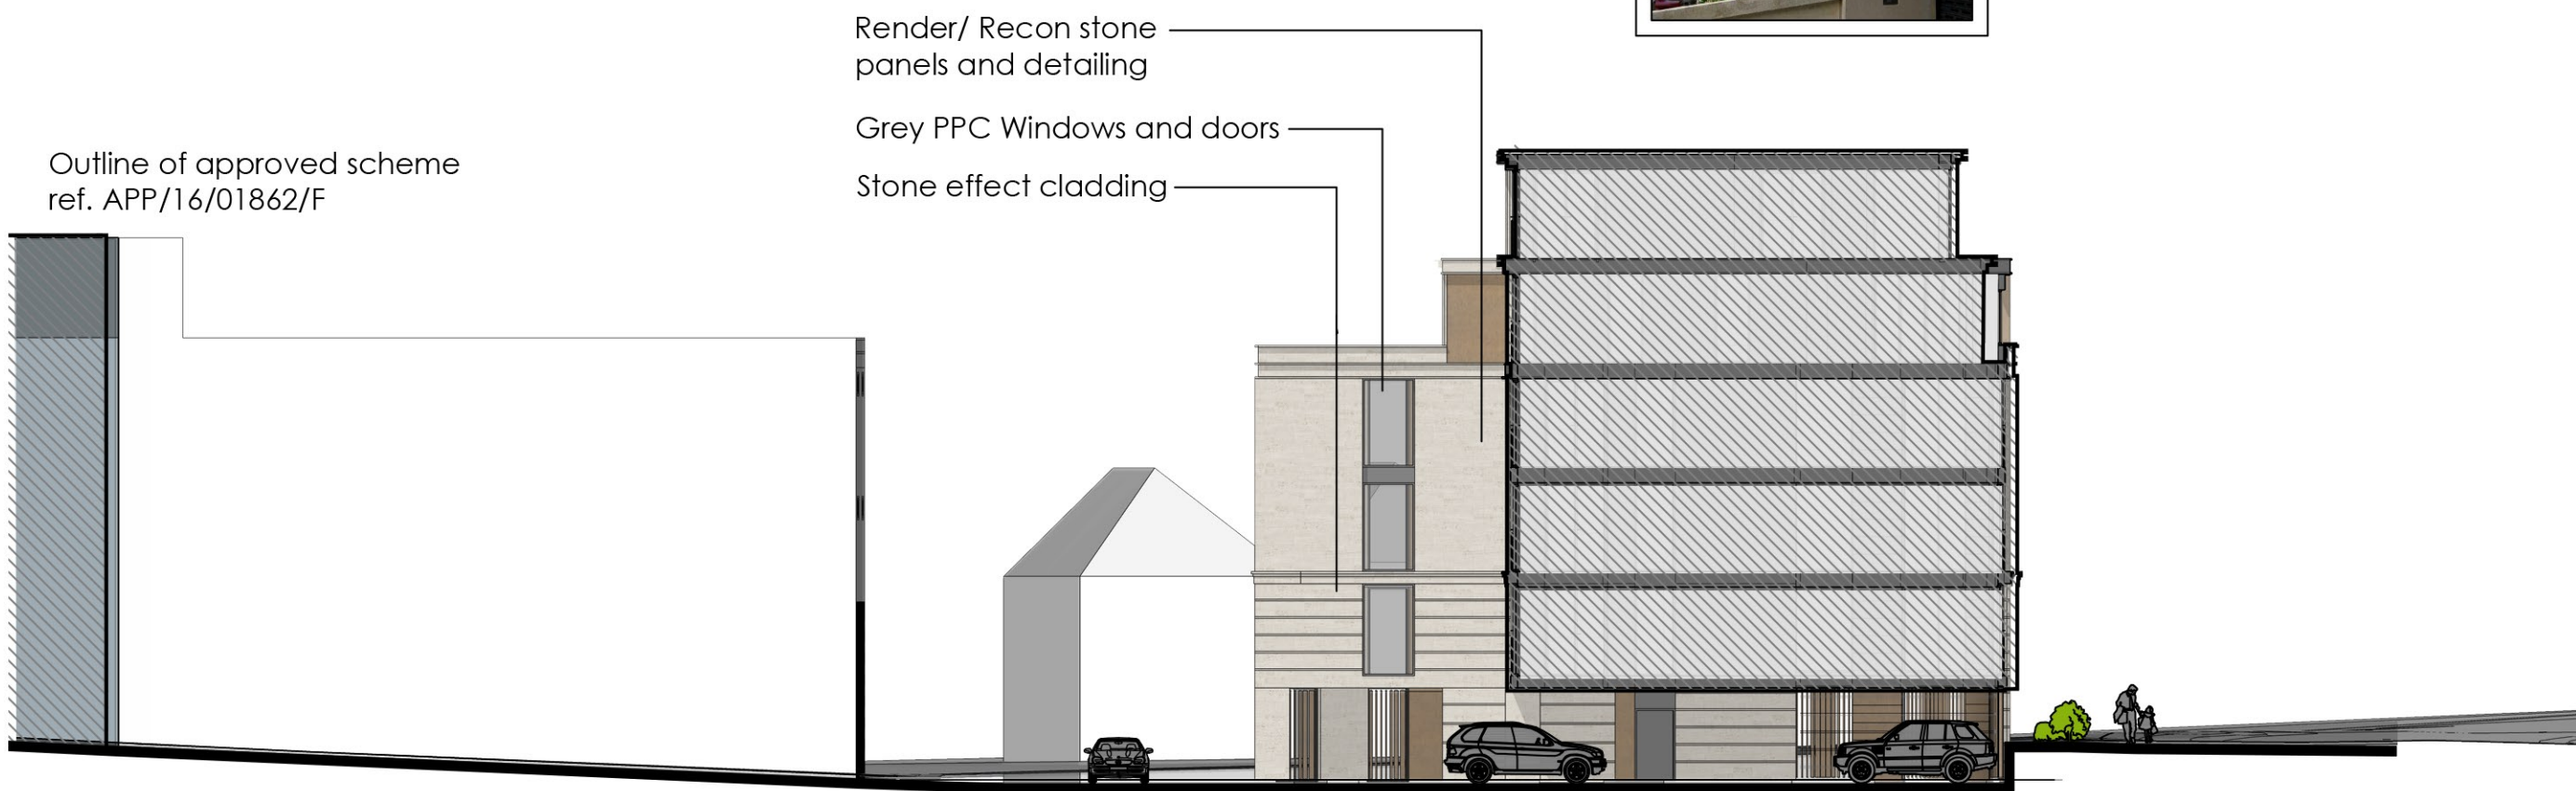

COURTYARD ELEVATION - WEST ELEVATION
SCALE 1:200

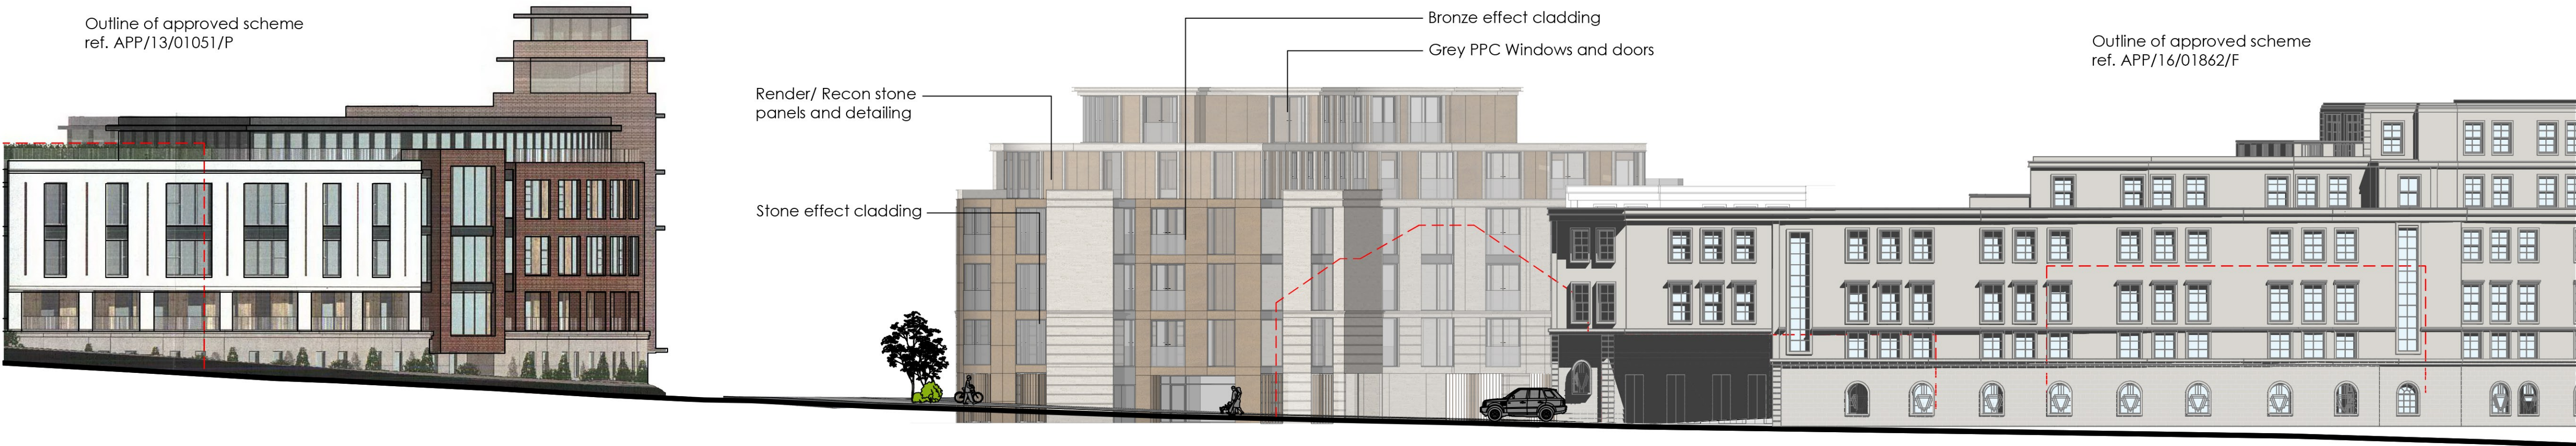

PROPOSED NORTH STREET SCENE (NORTH ROAD)
(FOR INDICATIVE PURPOSES ONLY)
SCALE 1:200

A.	Planners Comments	17.07.20	AE
No.	Revision.	date	by

PROPOSED DEVELOPMENT
THE SLOOP, 5 COMMERCIAL ROAD
POOLE
DORSET
BH14 0HU

PROPOSED ELEVATIONS SHEET 2

scale	AS SHOWN @ A1	checked
date	FEBRUARY 2019	drawn AE
9156/206		

ARC Architecture Ltd.

Chapel Studios, 14 Purewell,
Christchurch, Dorset, BH23 1EP

Tel: +44 (0)1202 479919
E-mail: enquiries@andersrobertscheer.co.uk
Web: www.andersrobertscheer.co.uk

