



Site Layout Plan (1:500)

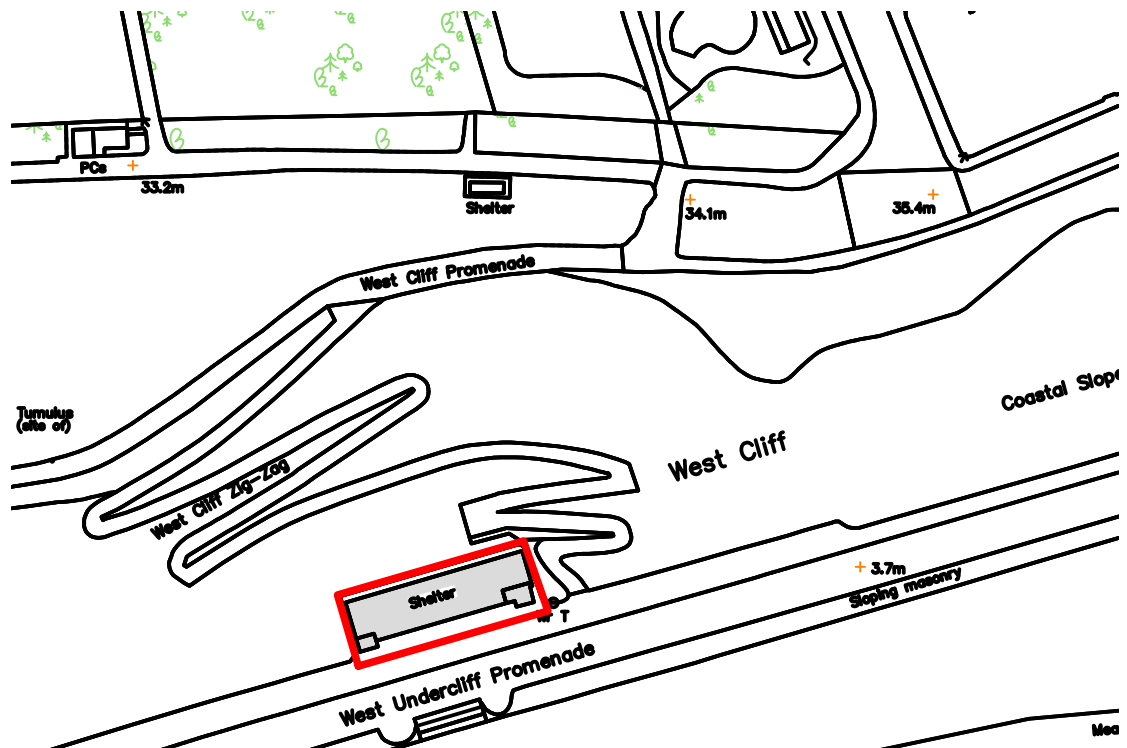

Site Location Plan (1:1250)

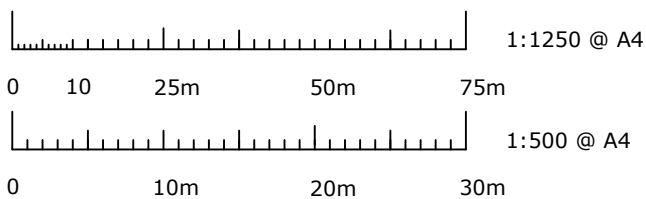


BLGC BUILDING, JOSEPHS STEPS,  
WEST UNDERCLIFF PROMENADE,  
BOURNEMOUTH, BH2 5JB

Scale 1:500, 1:1250


Site Plans

Date: 26 November 2019  
3 November 2020 - Rev A

19.66.1.A

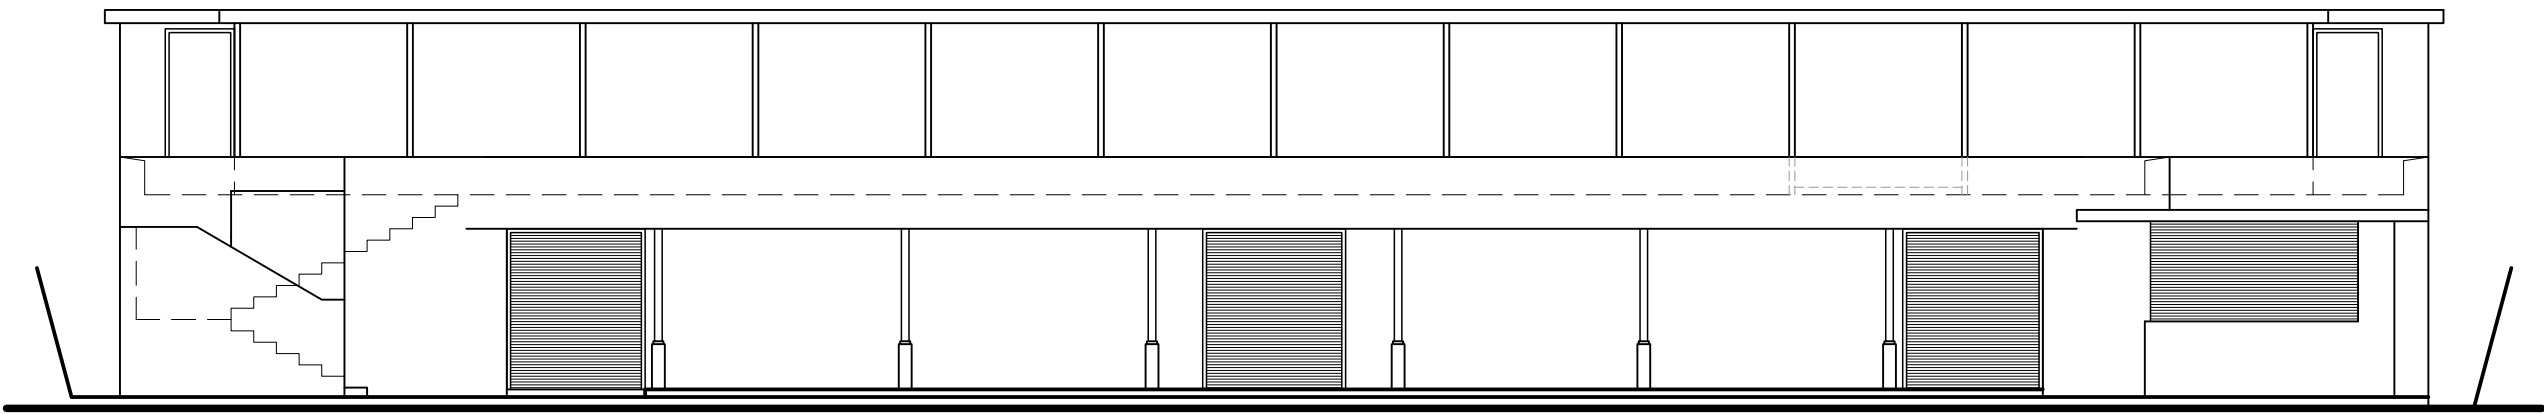


Front (south-east) Elevation - 1:100

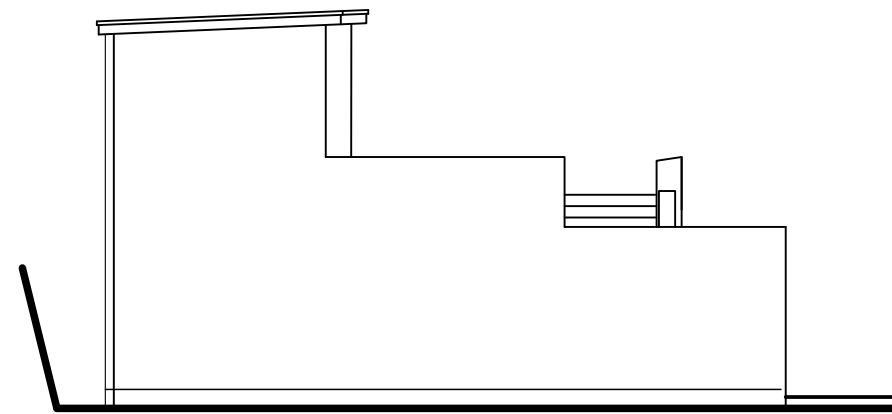


Side (south-west) Elevation - 1:100



Kiosk - 1:100

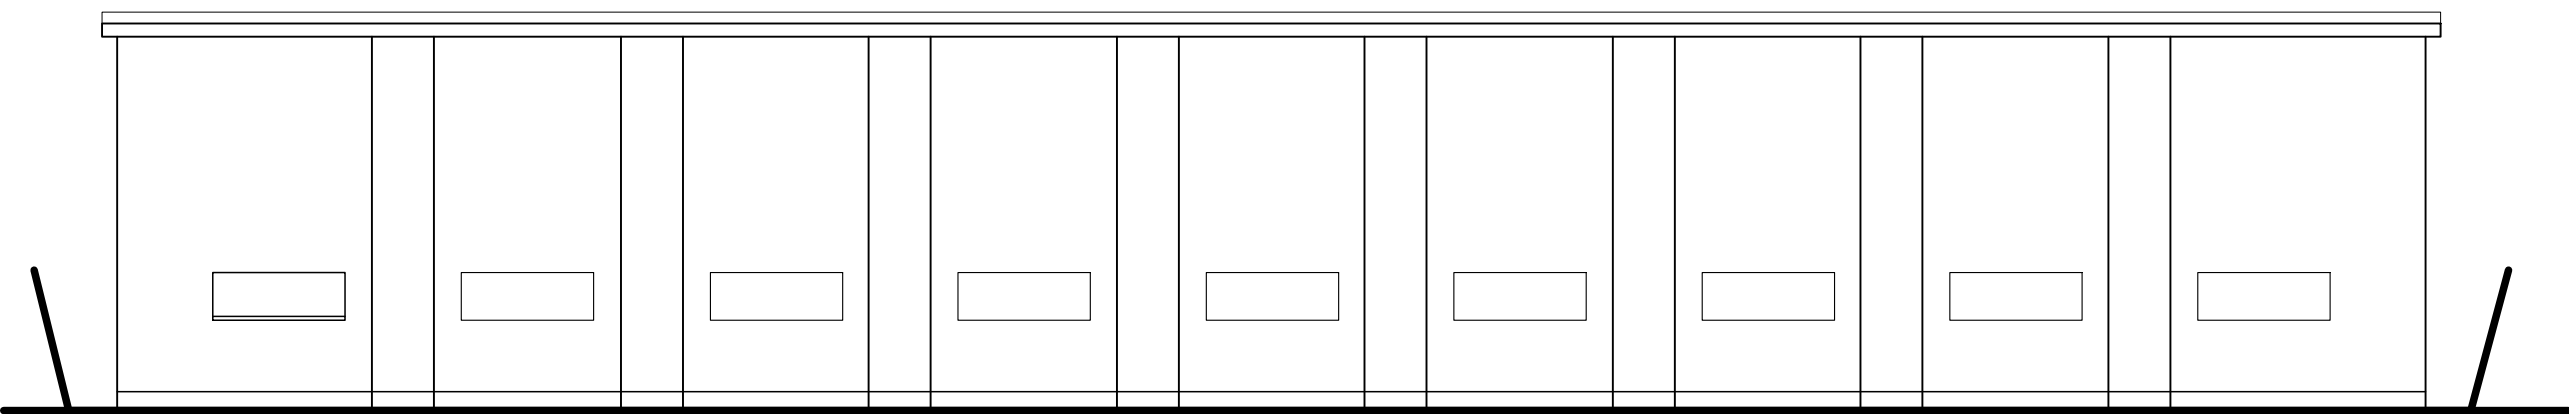


Rear (north-west) Elevation - 1:100

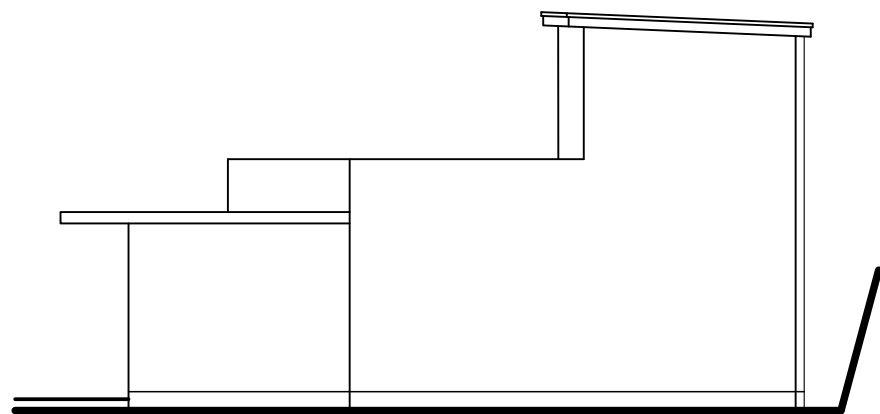

Side (north-east) Elevation - 1:100



Notes:

Do not scale from drawings, use written dimensions or check on site.  
All dimensions to be verified on site, prior to commencement of work.  
All dimensions in millimetres (mm), unless stated.  
All materials to match existing unless otherwise agreed with the L.A Planning Officer.  
Clients & Contractors to be aware of their responsibilities pursuant to Health and Safety, CDM (Construction, Design and Management) Legislation etc.  
© 1992 - 2019 Roger Wilkinson LLP

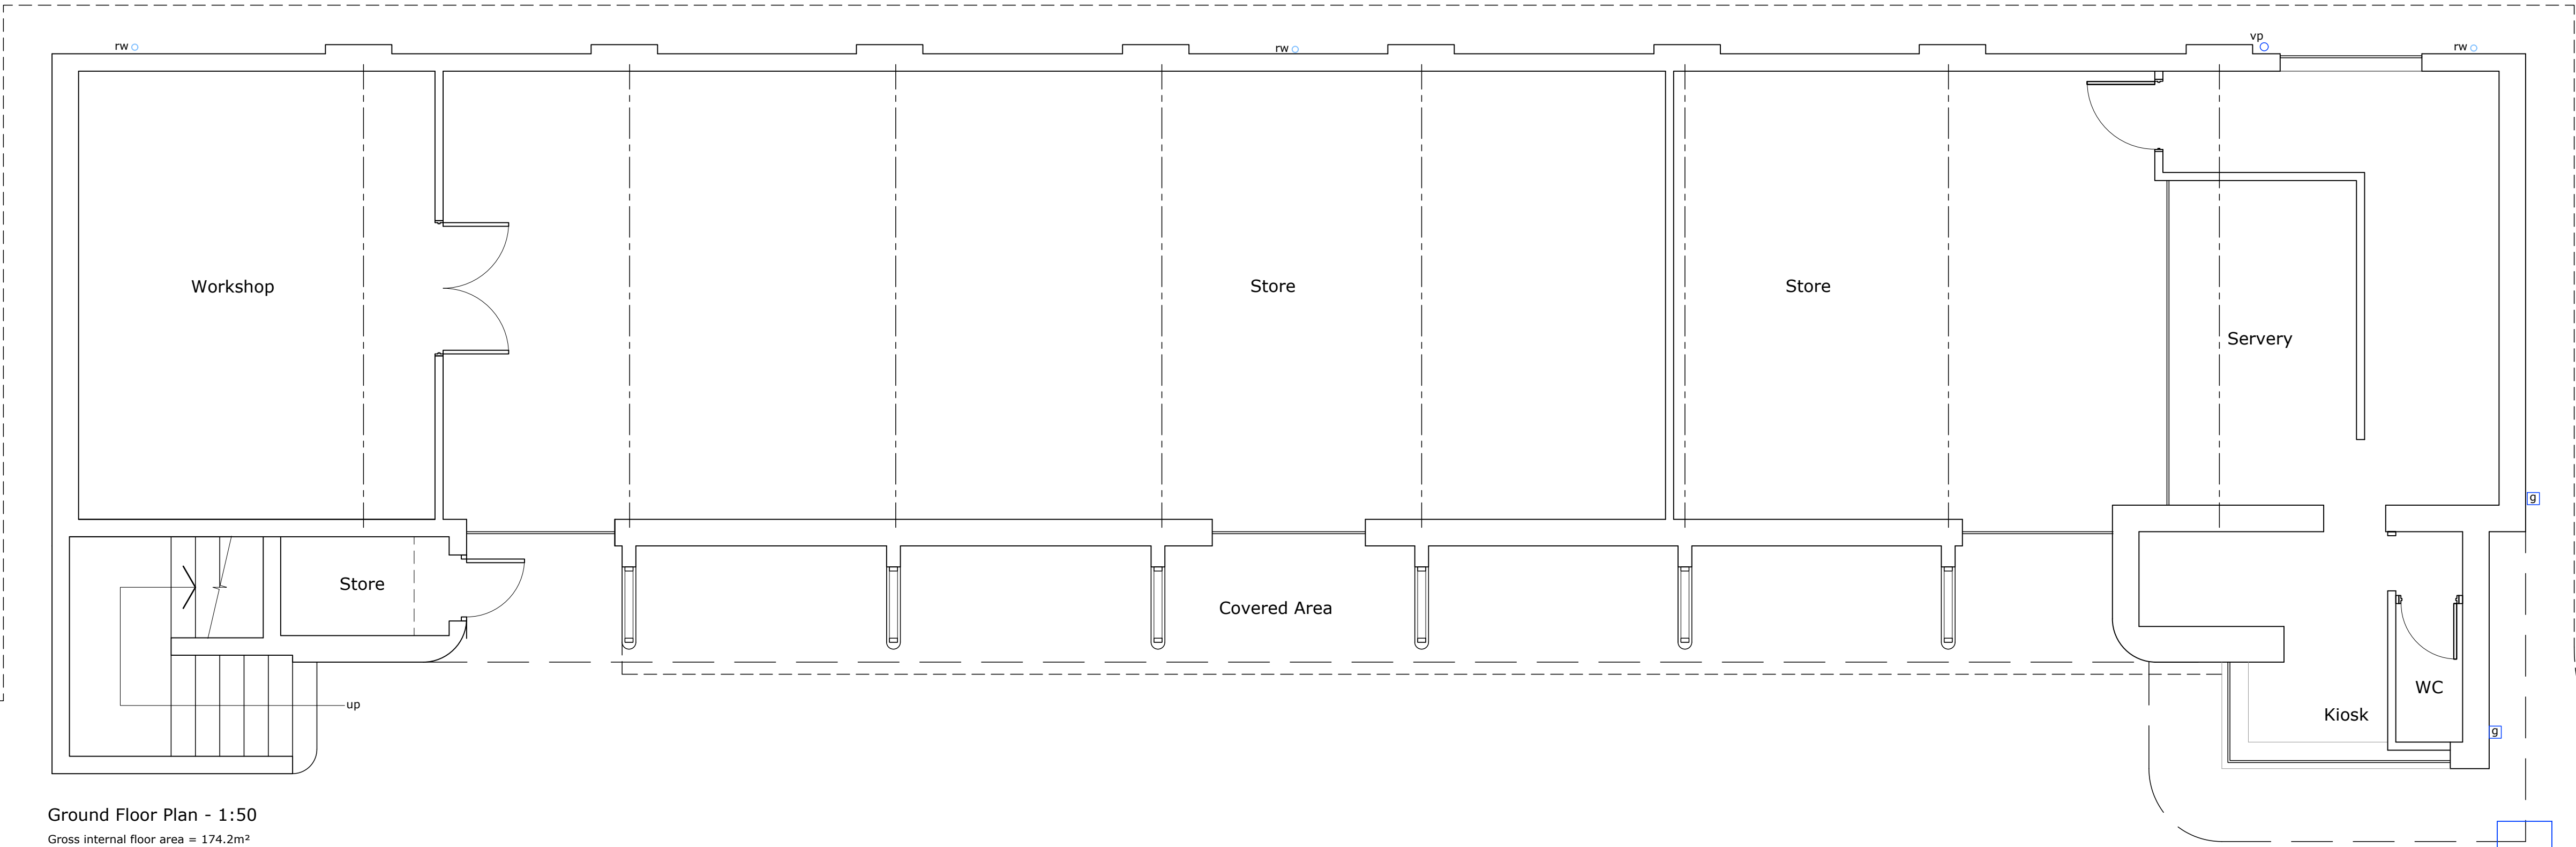

Ground Floor Plan - 1:50

Gross internal floor area = 174.2m<sup>2</sup>

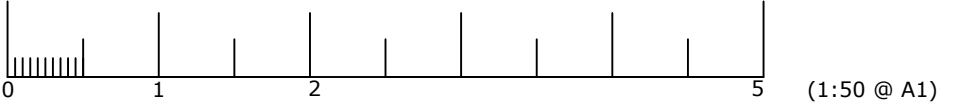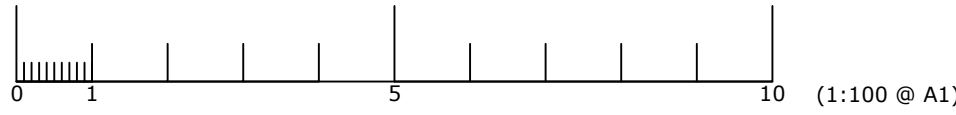

BLGC BUILDING, JOSEPHS STEPS,  
WEST UNDERCLIFF PROMENADE,  
BOURNEMOUTH, BH2 5JB

Roger Wilkinson Architectural & Building Services - tel: 01258 857350

Unit 28, Baillie Gate Industrial Estate, Sturminster Marshall, Wimborne, BH21 4DB


Scales: 1:100, 1:50

Existing Plans and Elevations


26 November 2019

Notes:

Do not scale from drawings, use written dimensions or check on site.  
All dimensions to be verified on site, prior to commencement of work.  
All dimensions in millimetres (mm), unless stated.  
All materials to match existing unless otherwise agreed with the L.A Planning Officer.  
Clients & Contractors to be aware of their responsibilities pursuant to Health and Safety, CDM (Construction, Design and Management) Legislation etc.  
© 1992 - 2019 Roger Wilkinson LLP

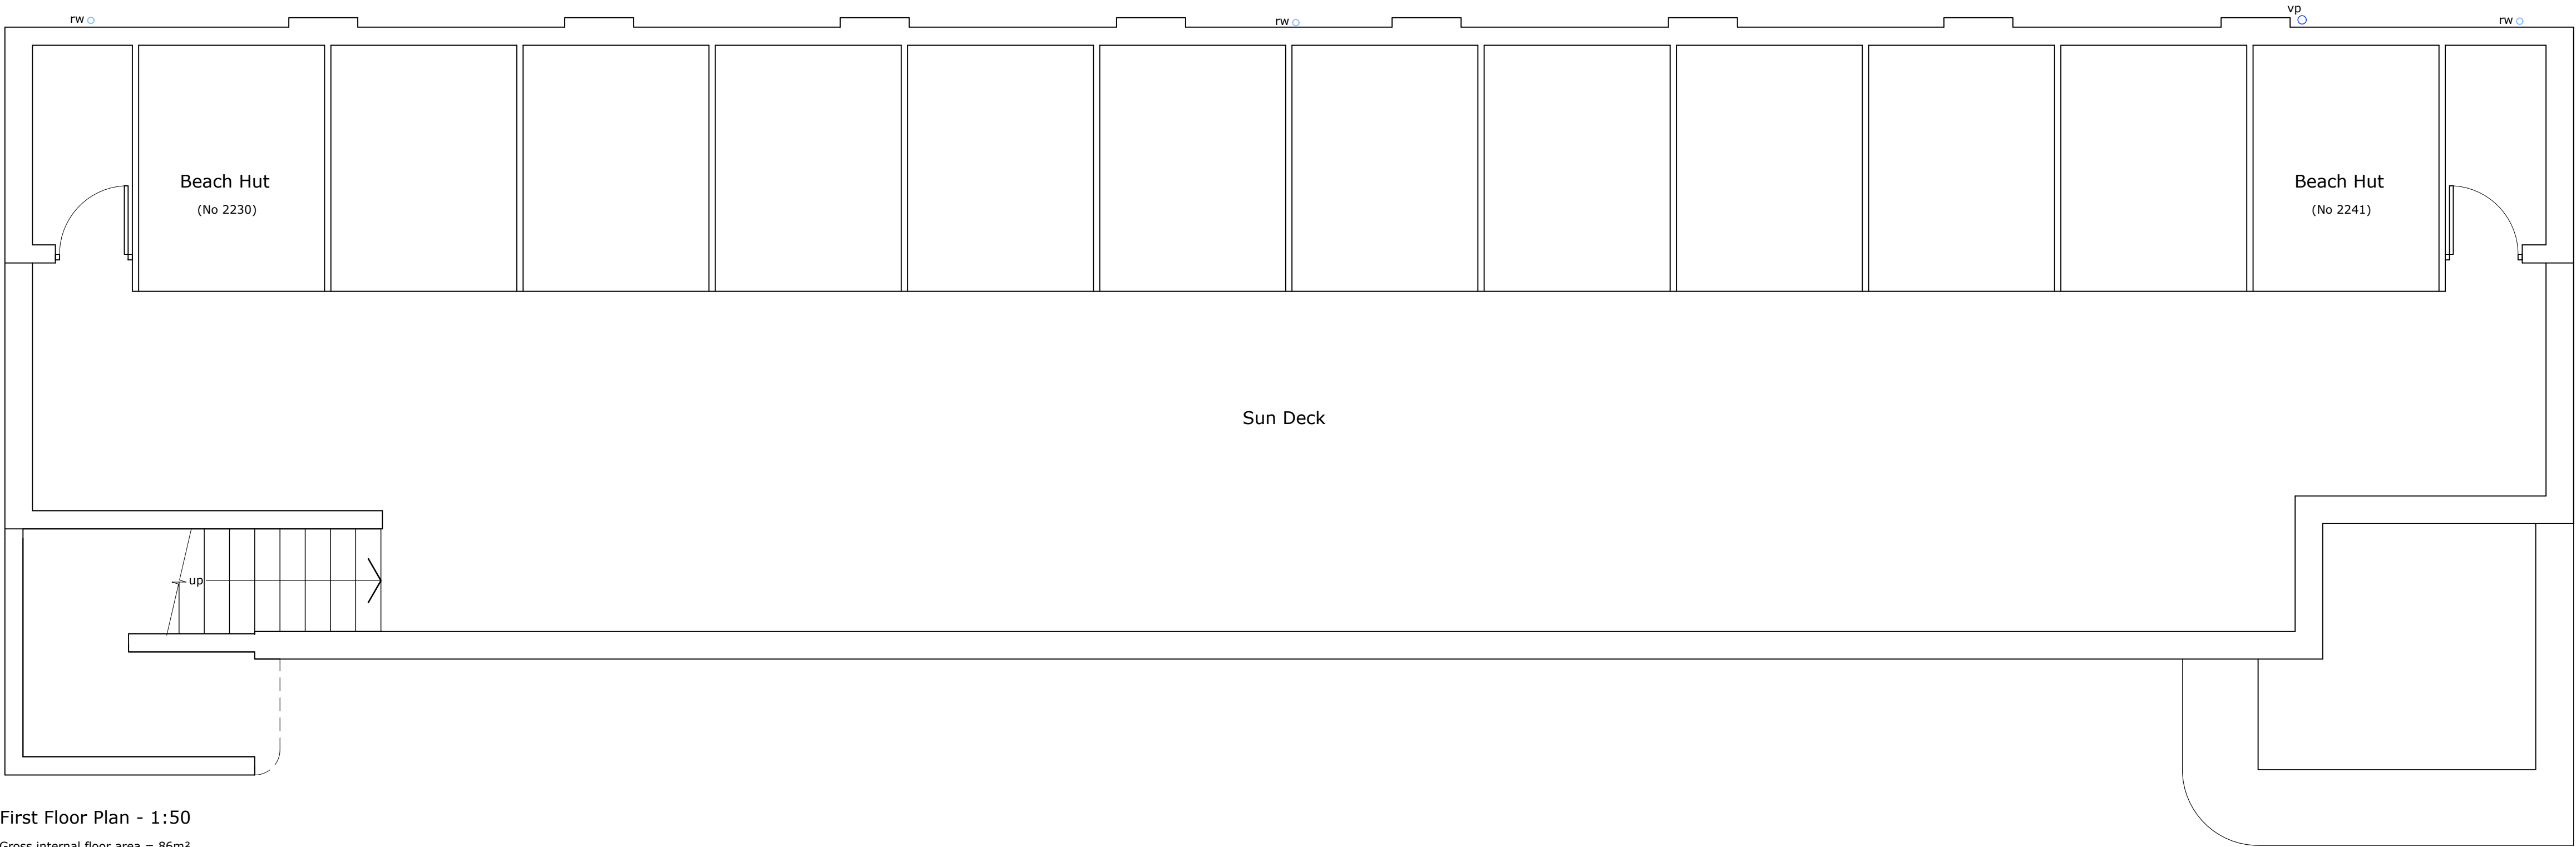

First Floor Plan - 1:50  
Gross internal floor area = 86m²

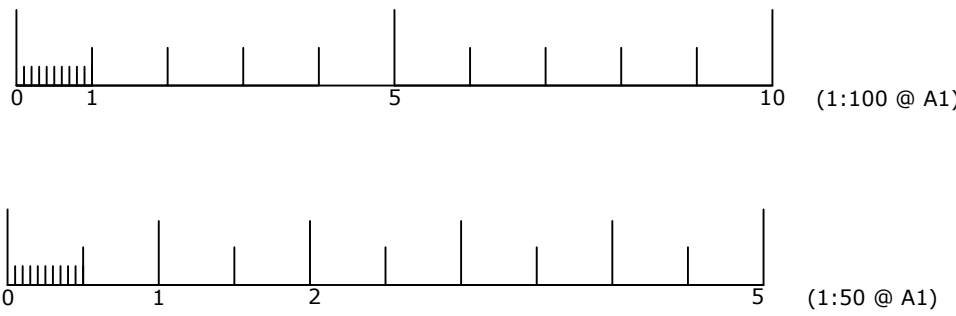

BLGC BUILDING, JOSEPHS STEPS,  
WEST UNDERCLIFF PROMENADE,  
BOURNEMOUTH, BH2 5JB


Roger Wilkinson Architectural & Building Services - tel: 01258 857350

Unit 28, Baillie Gate Industrial Estate, Sturminster Marshall, Wimborne, BH21 4DB


Scales: 1:100, 1:50

Existing Plans and Elevations


26 November 2019

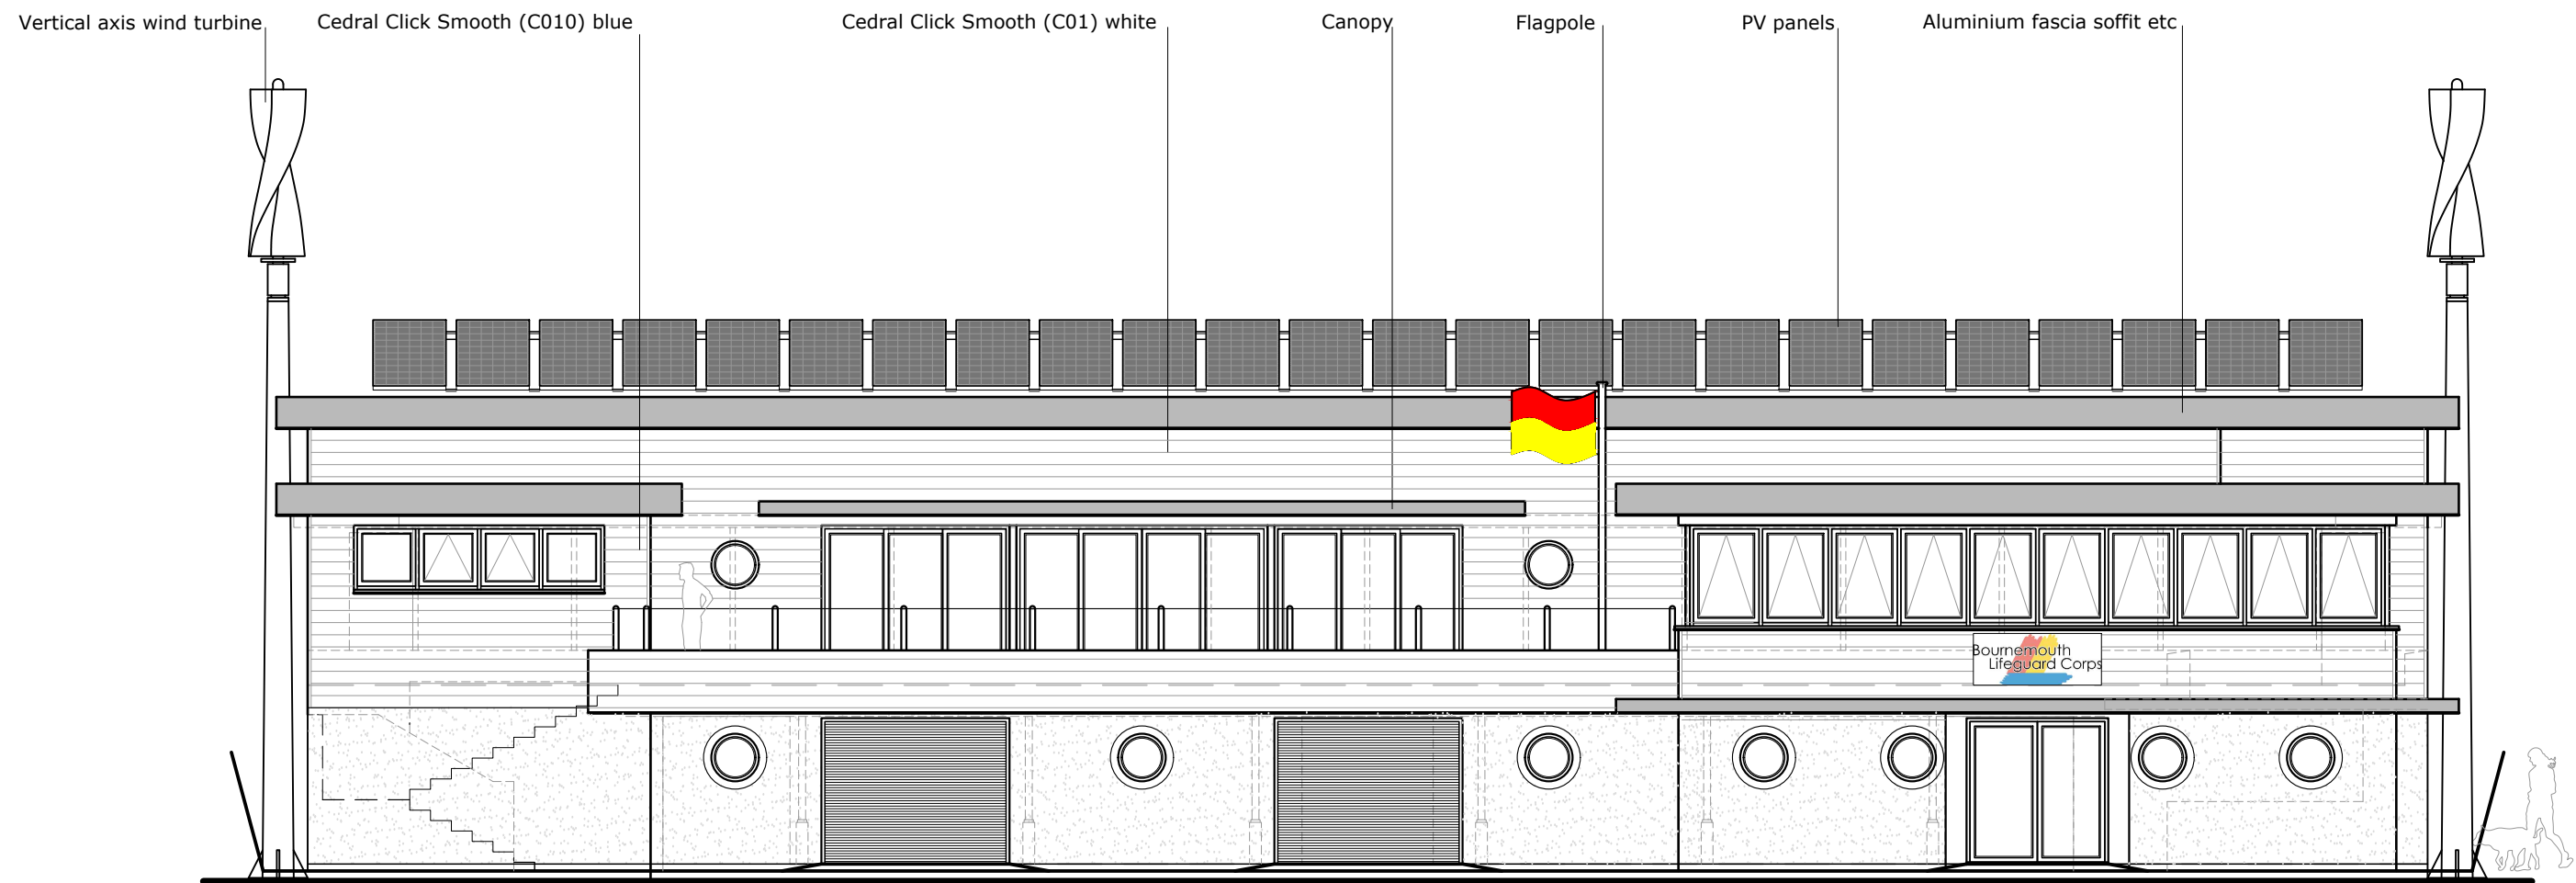


Front (south-east) Elevation - 1:100

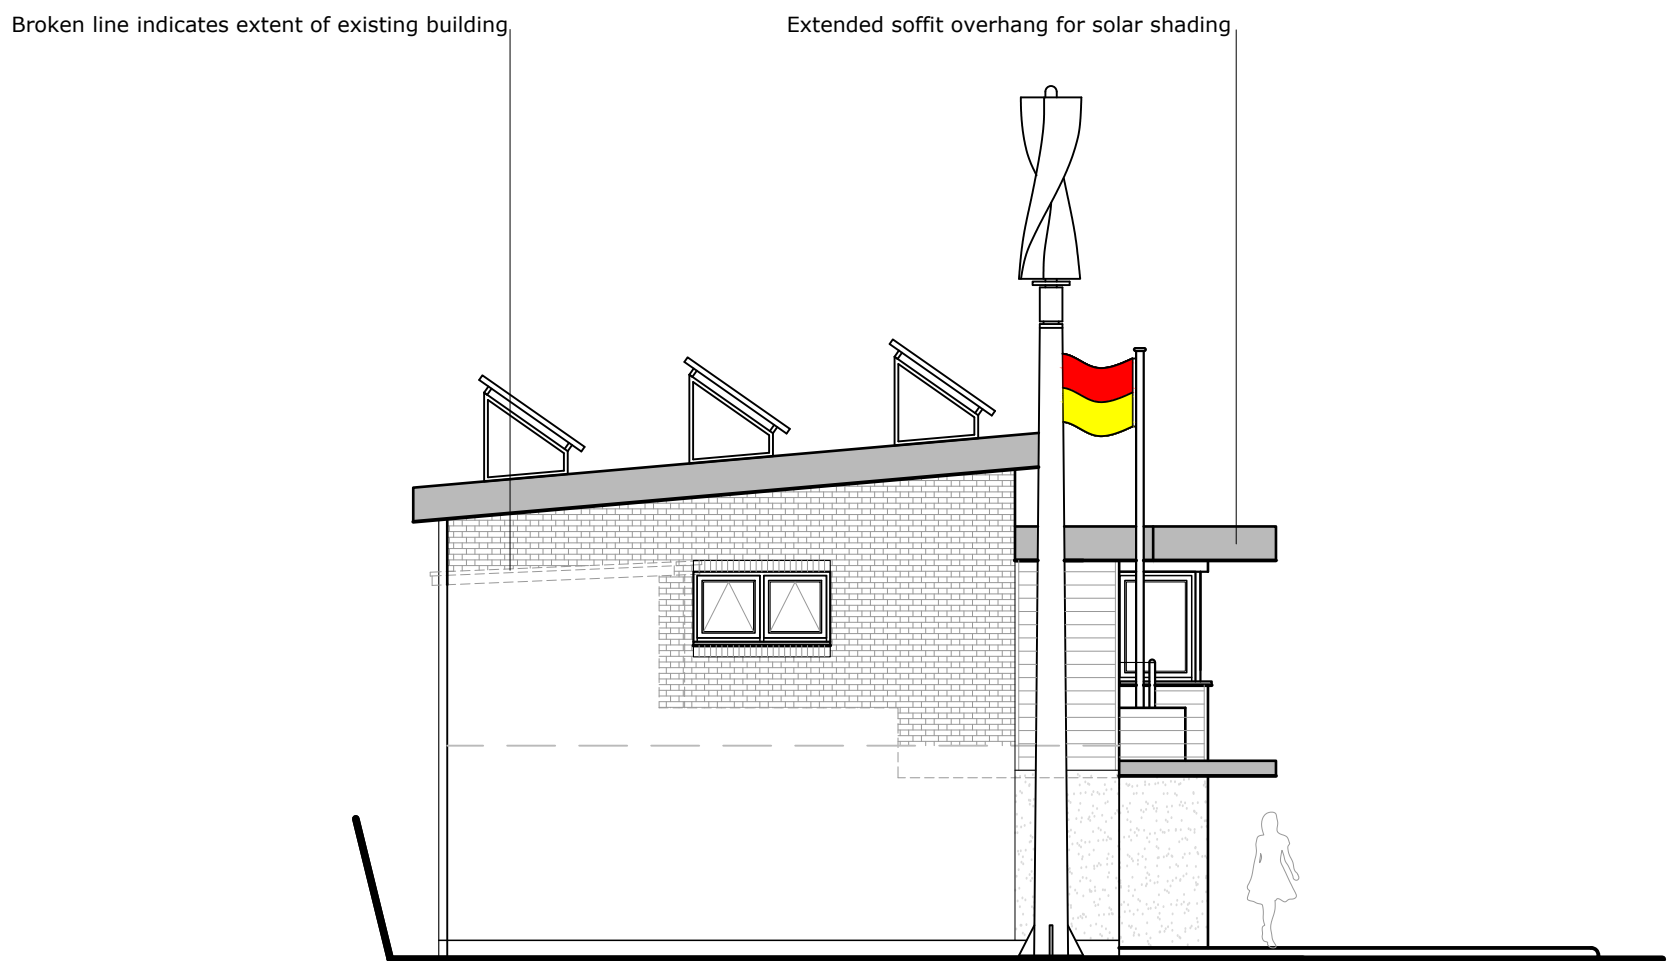


Side (south-west) Elevation - 1:100

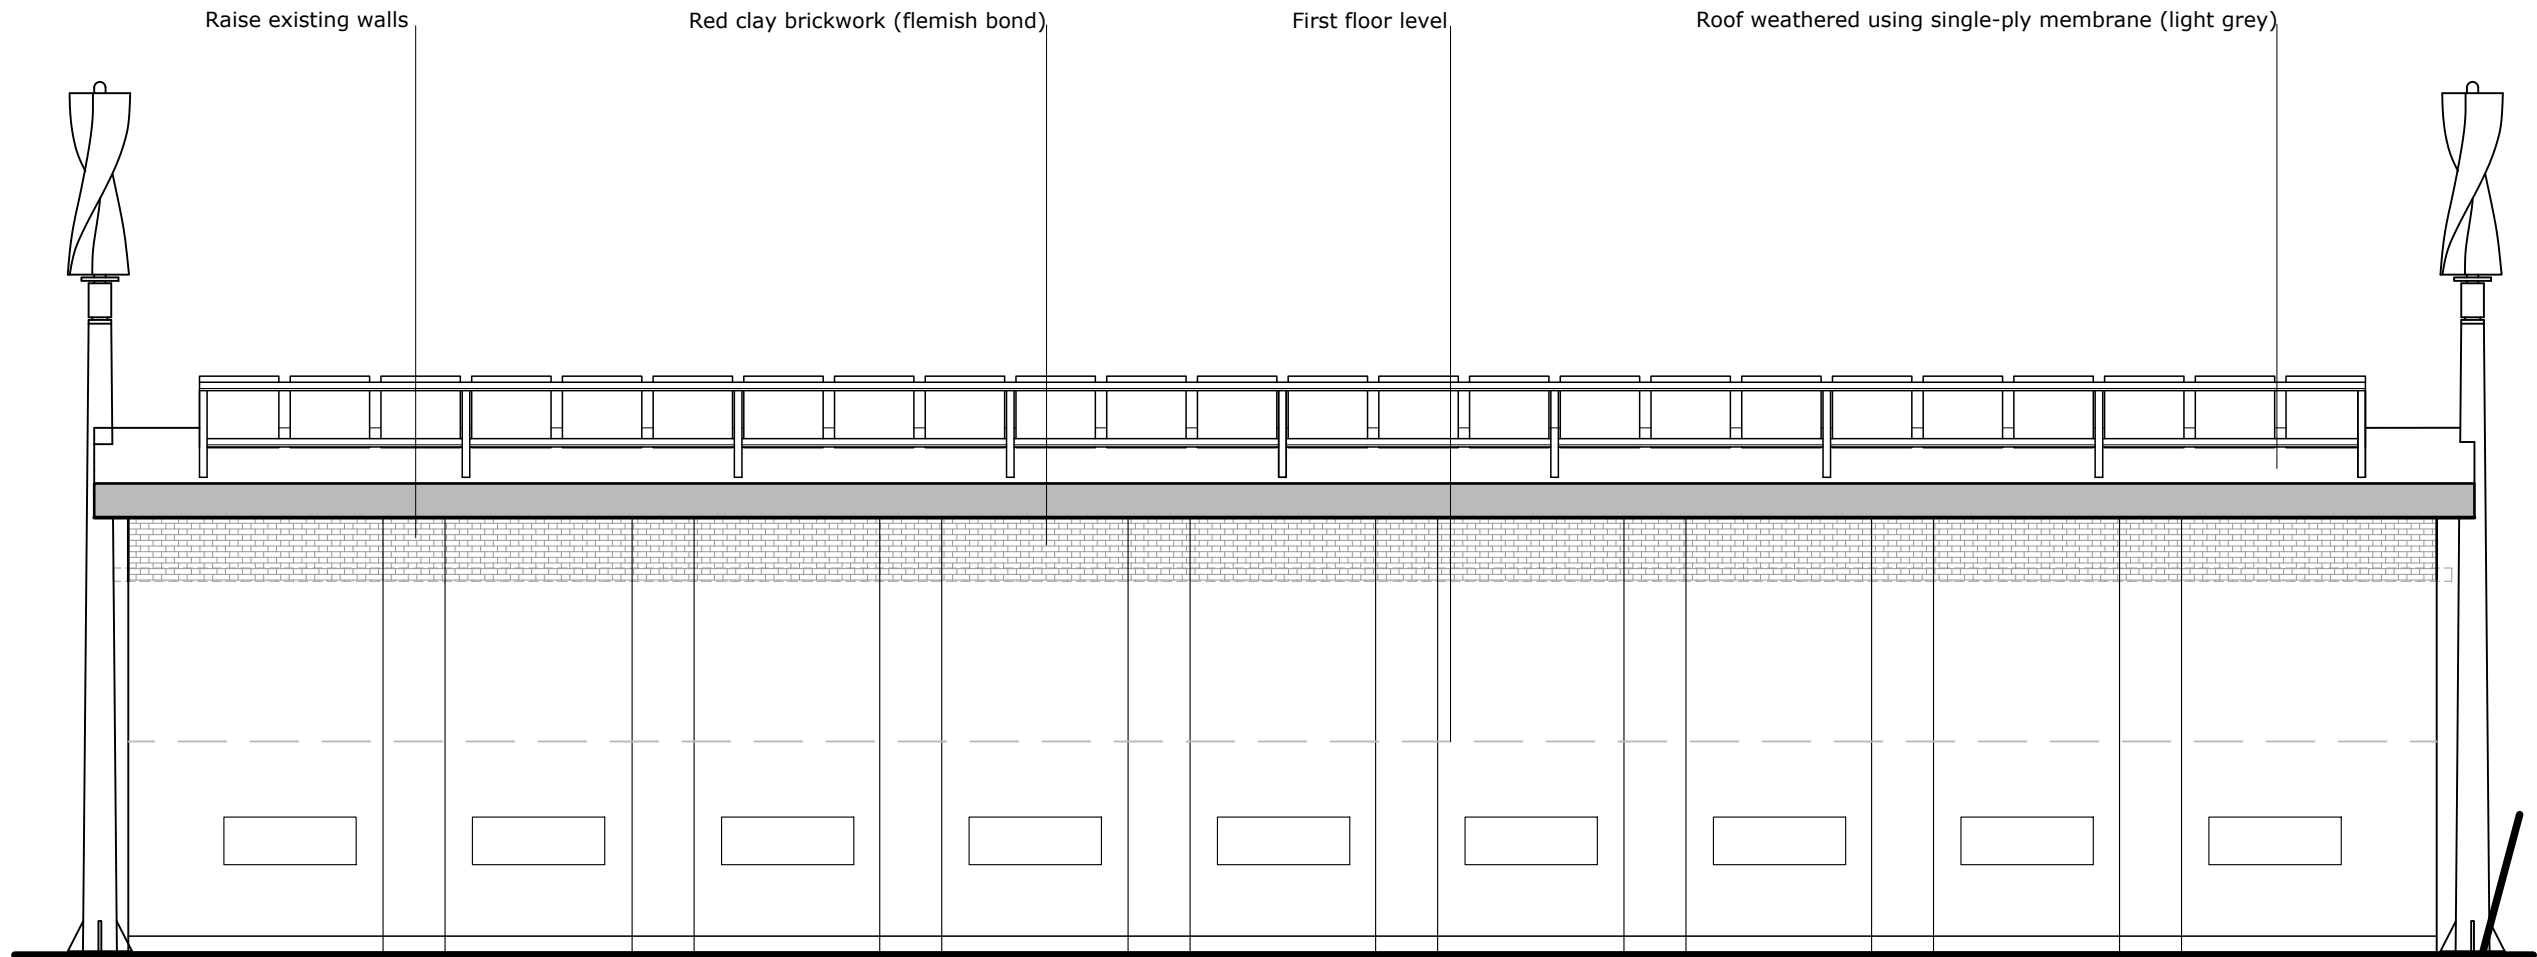


Rear (north-west) Elevation - 1:100

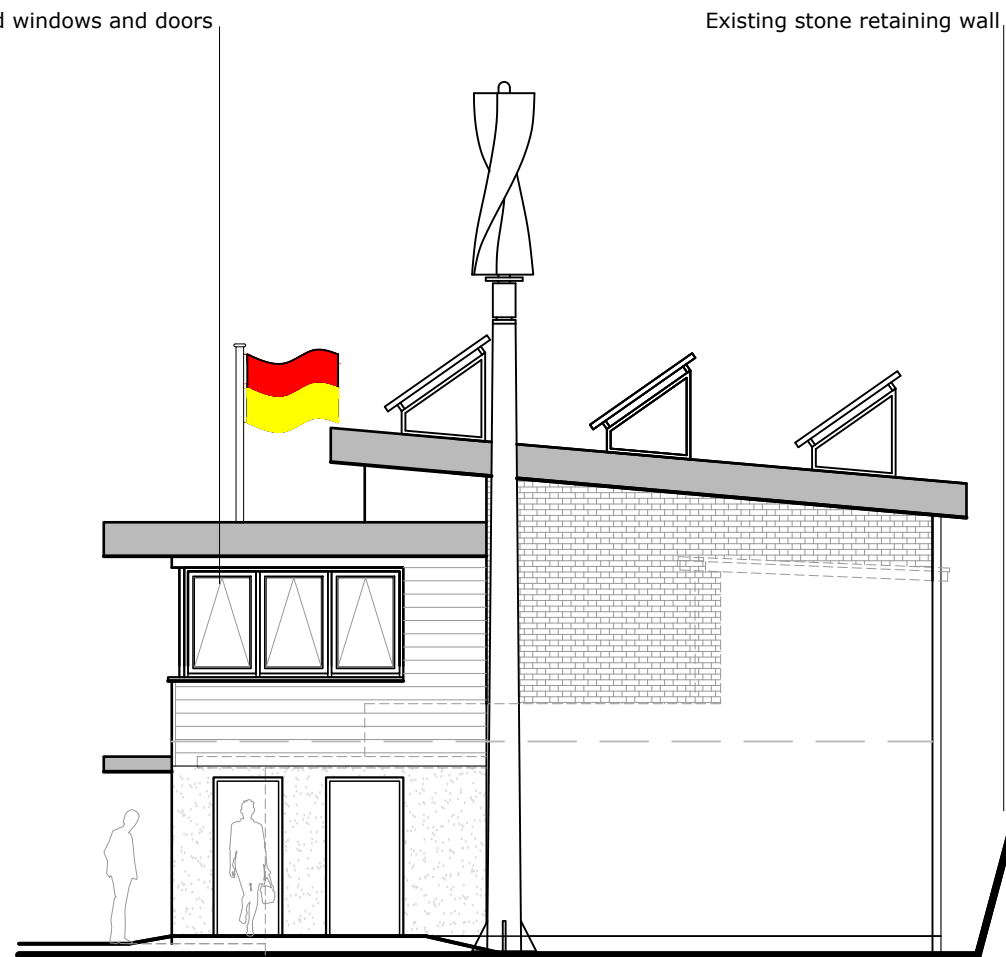

Side (north-east) Elevation - 1:100

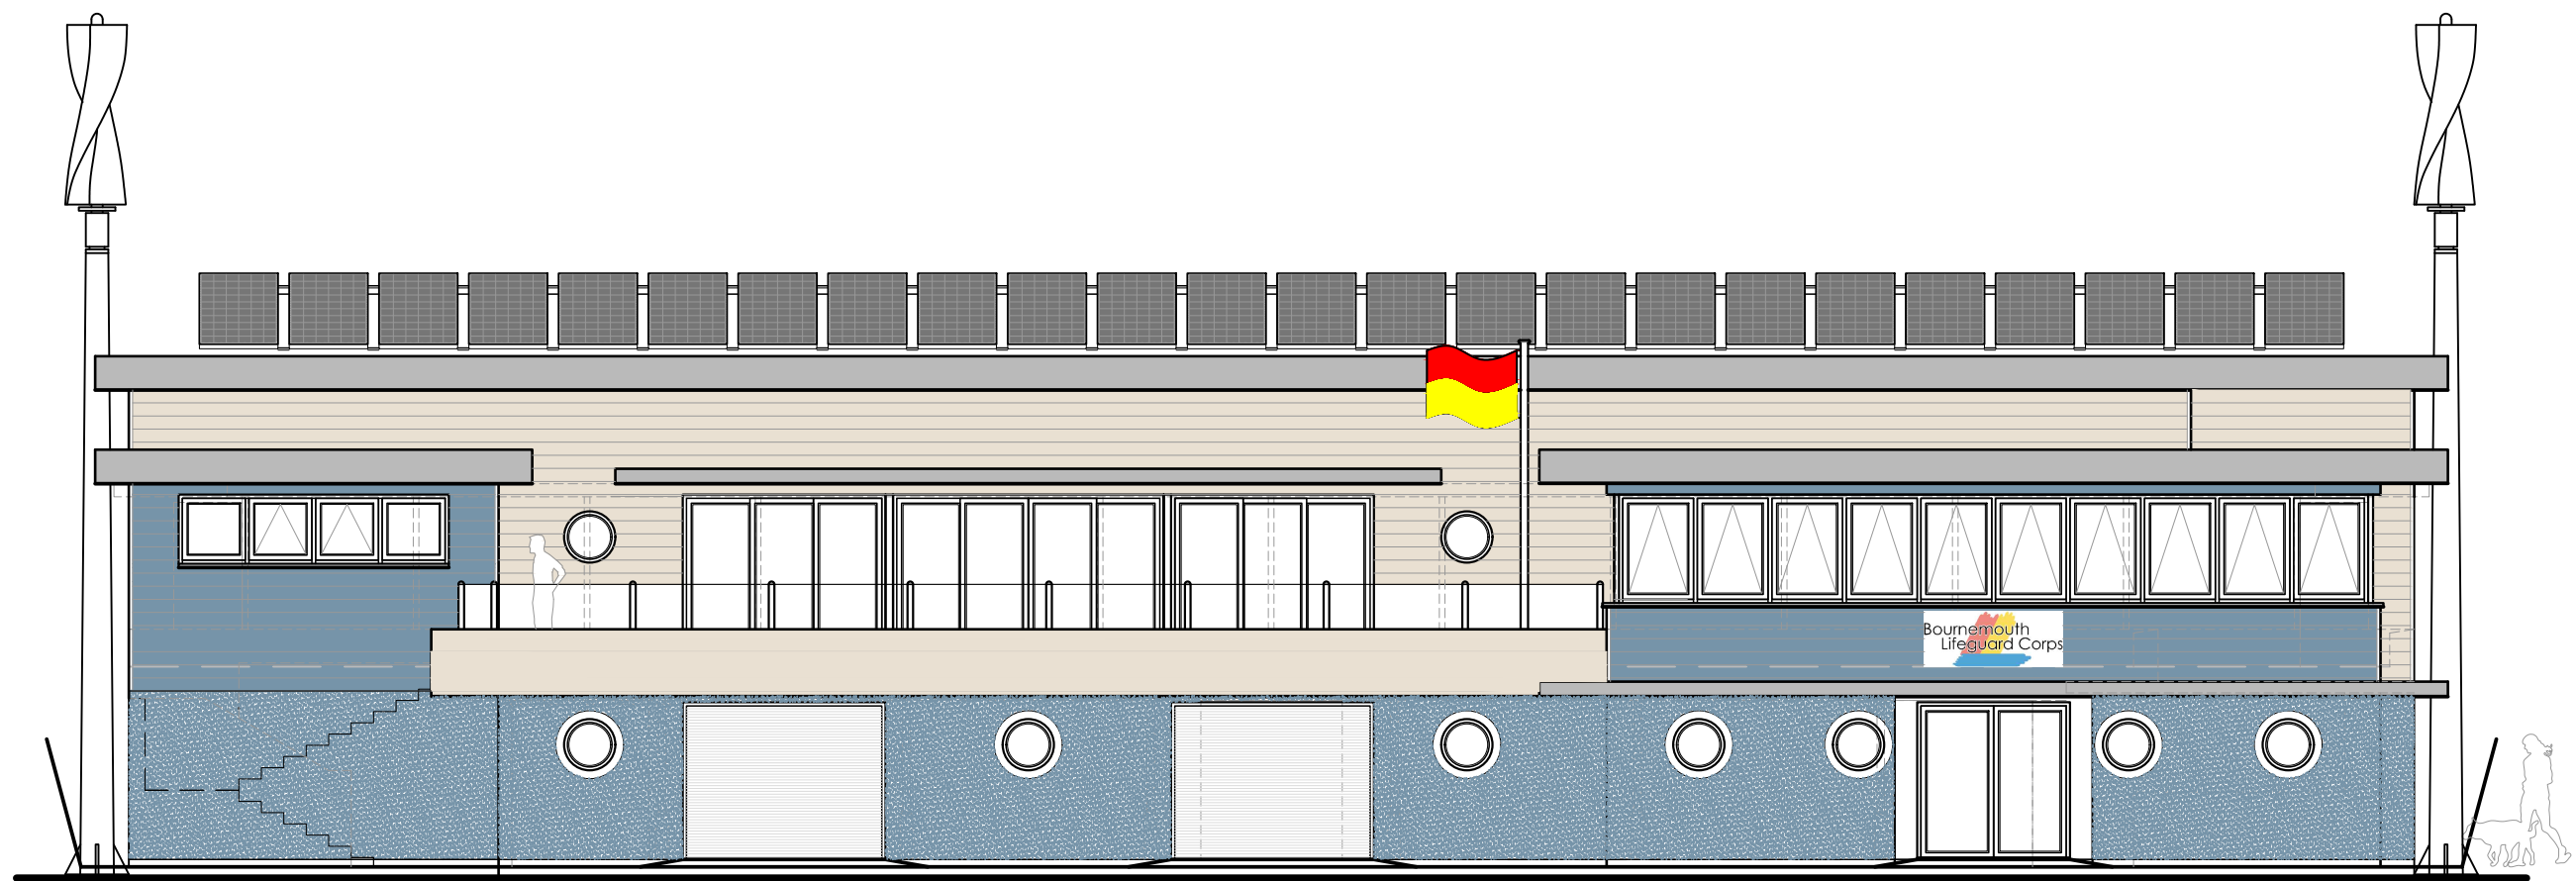


Front (south-east) Elevation - 1:100

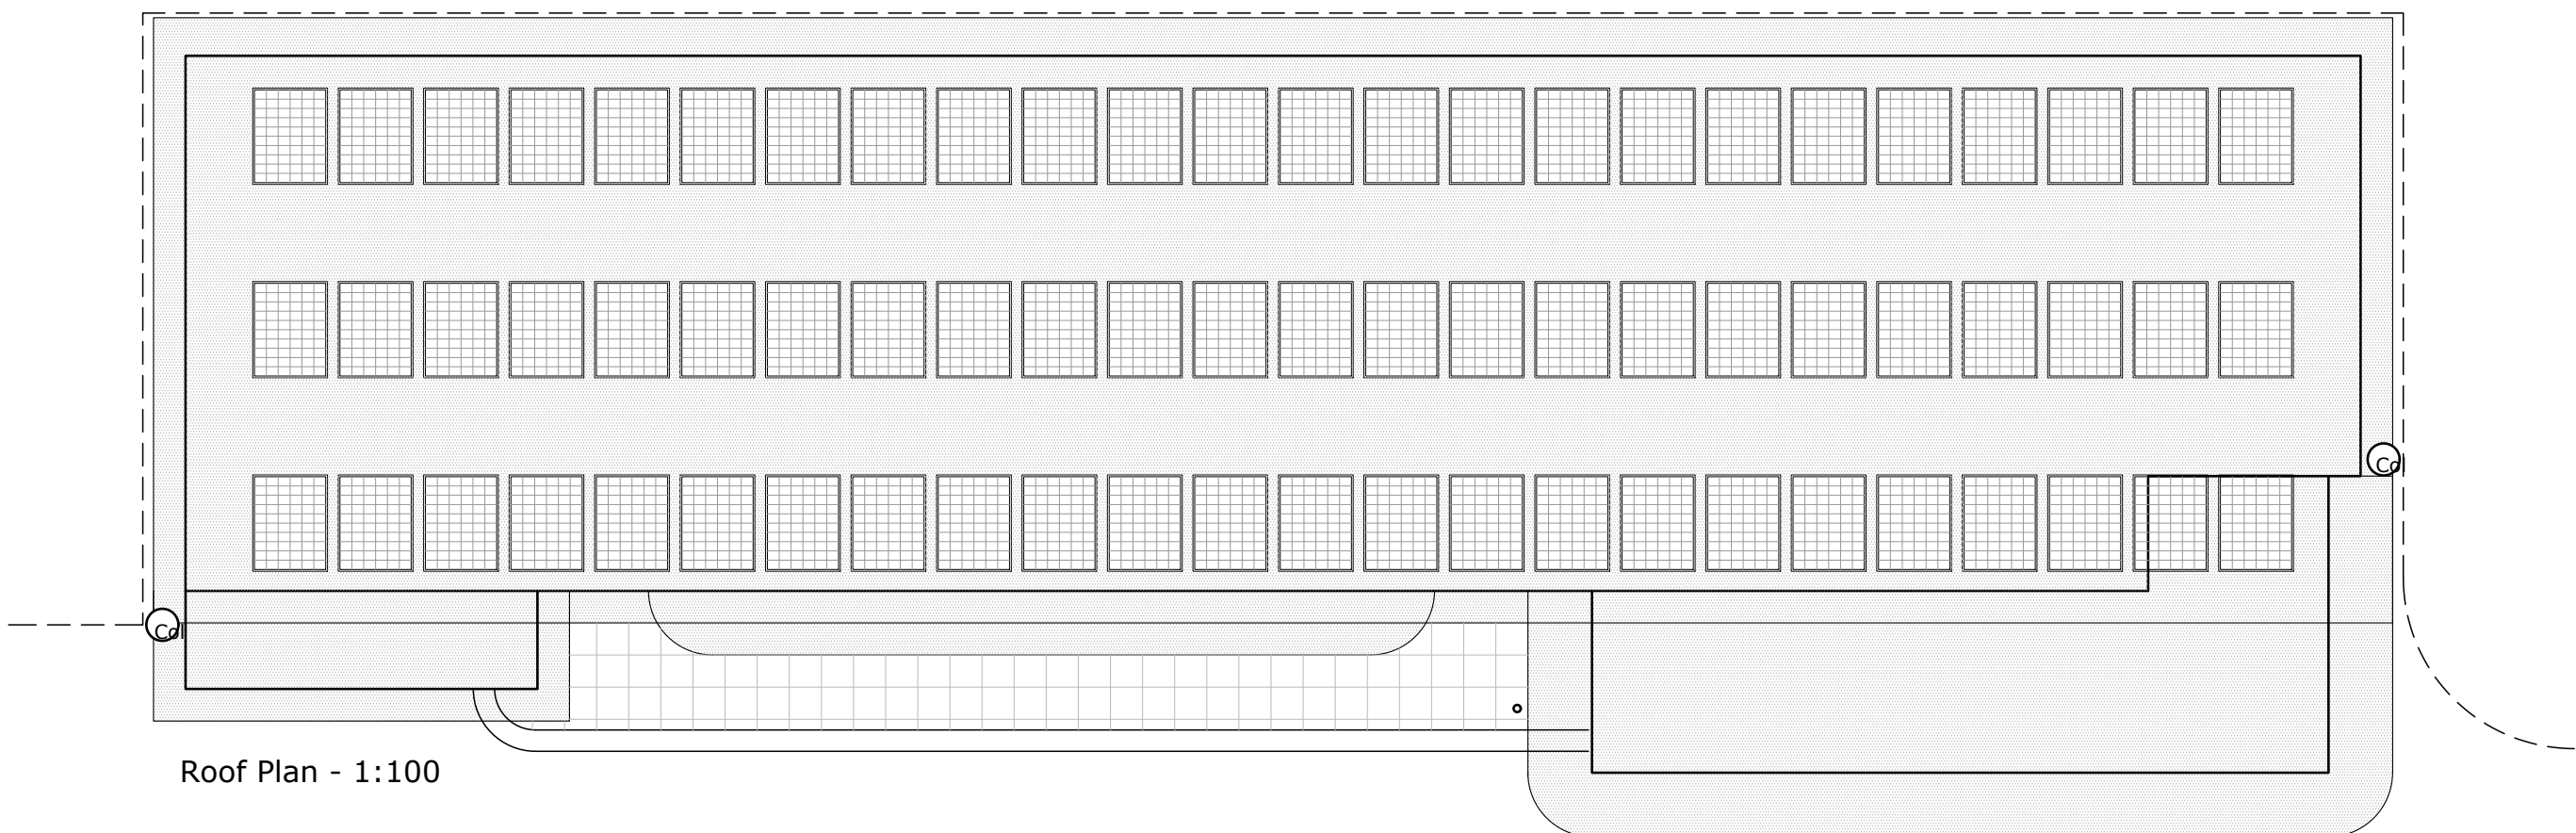

Roof Plan - 1:100

#### Notes:

Do not scale from drawings, use written dimensions or check on site.  
All dimensions to be verified on site, prior to commencement of work.  
All dimensions in millimetres (mm), unless stated.  
All materials to match existing unless otherwise agreed with the L.A Planning Officer.  
Clients & Contractors to be aware of their responsibilities pursuant to Health and Safety, CDM (Construction, Design and Management) Legislation etc.  
© 1992 - 2019 Roger Wilkinson LLP

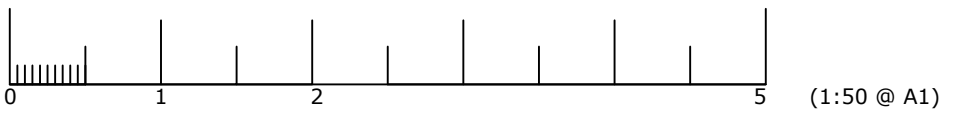

#### Extensions and alterations

**BLGC BUILDING, JOSEPHS STEPS,  
WEST UNDERCLIFF PROMENADE,  
BOURNEMOUTH, BH2 5JB**

*Roger Wilkinson Architectural & Building Services - tel: 01258 857350*

*Unit 28, Baillie Gate Industrial Estate, Sturminster Marshall, Wimborne, BH21 4DB*

*Scales: 1:100, 1:50*

#### Proposed Plans and Elevations



28 February 2020

19.66.6



Notes:

Do not scale from drawings, use written dimensions or check on site.  
All dimensions to be verified on site, prior to commencement of work.  
All dimensions in millimetres (mm), unless stated.  
All materials to match existing unless otherwise agreed with the L.A Planning Officer.  
Clients & Contractors to be aware of their responsibilities pursuant to Health and Safety, CDM (Construction, Design and Management) Legislation etc.  
© 1992 - 2019 Roger Wilkinson LLP

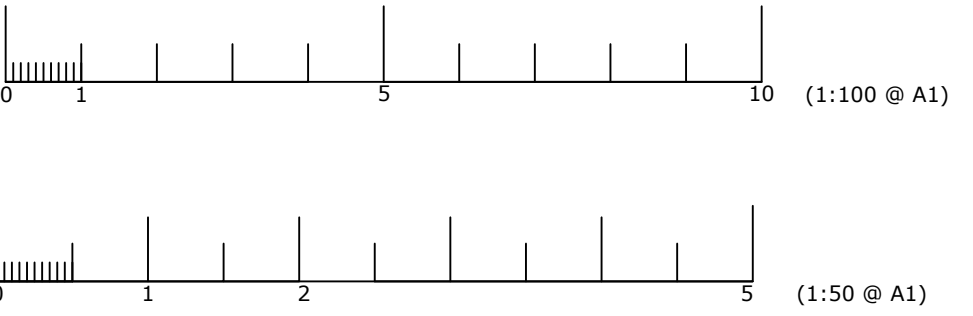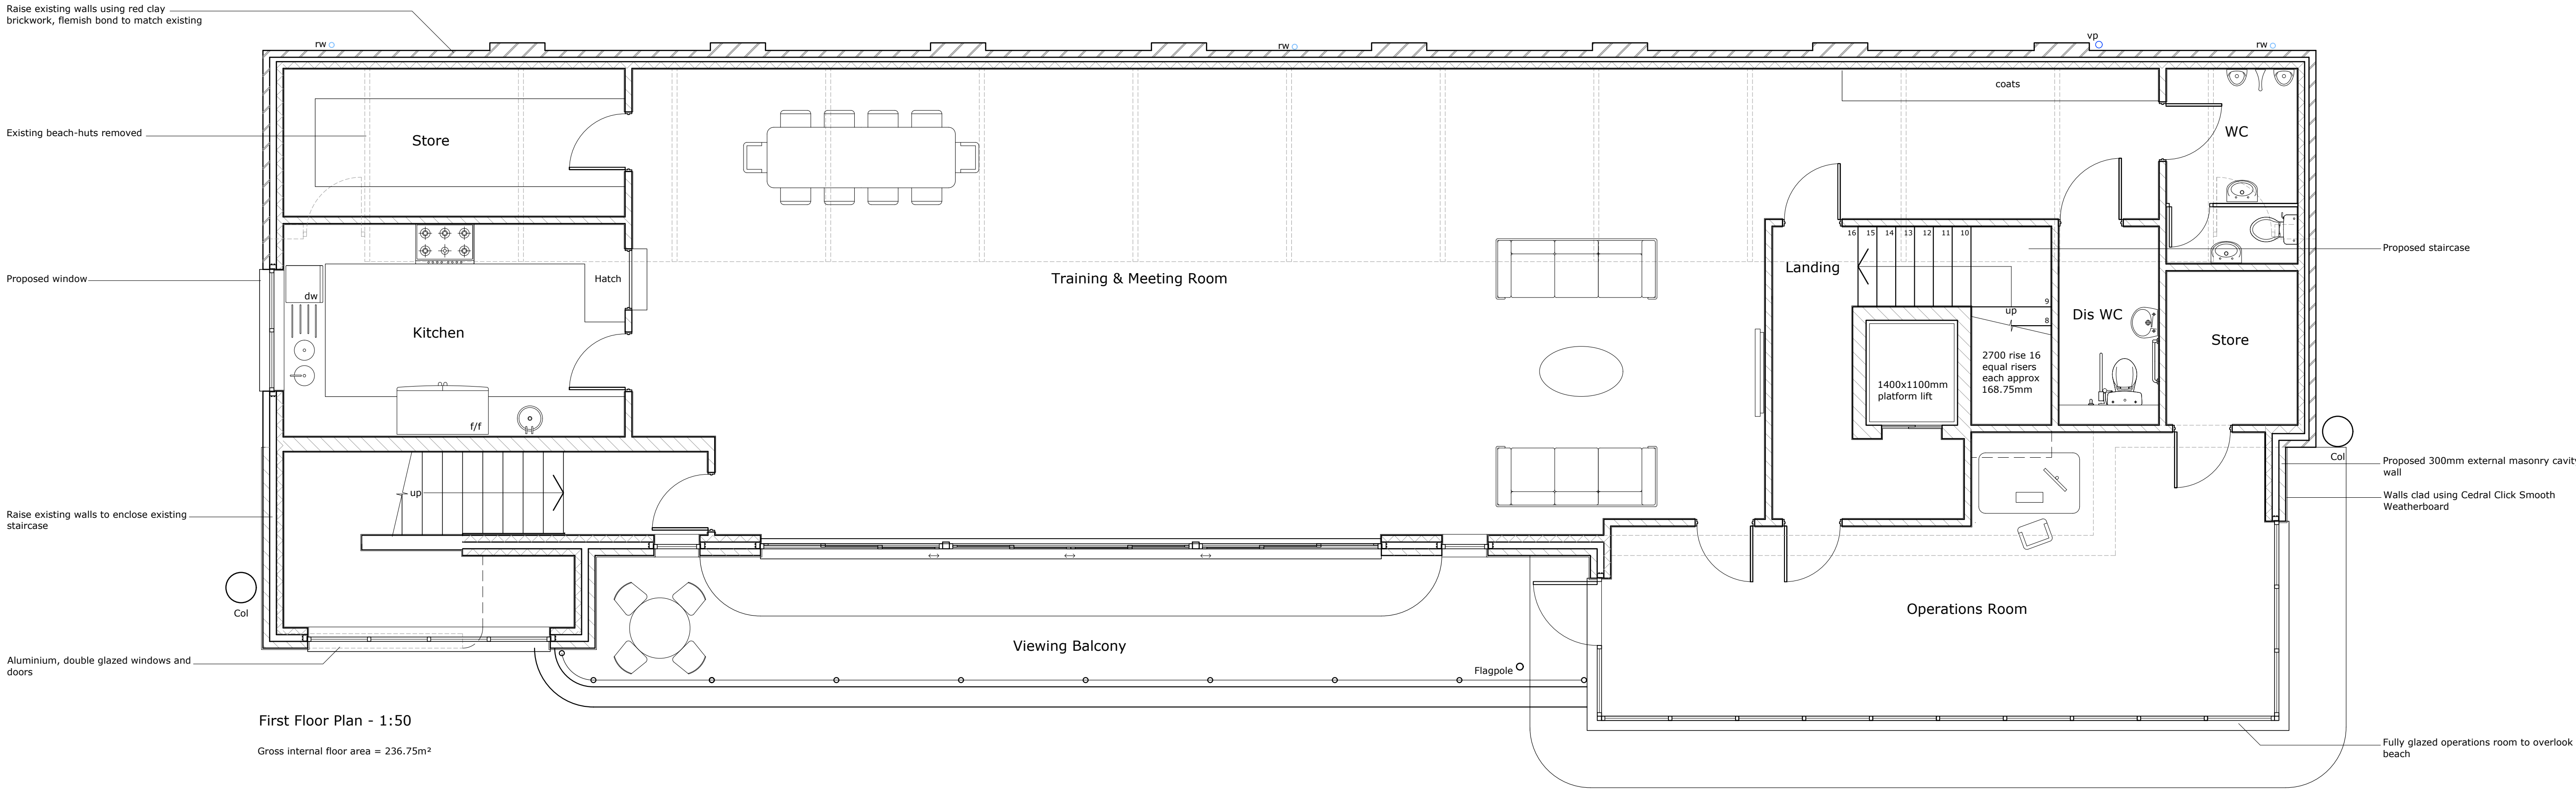

Extensions and alterations

**BLGC BUILDING, JOSEPHS STEPS,  
WEST UNDERCLIFF PROMENADE,  
BOURNEMOUTH, BH2 5JB**



*Roger Wilkinson Architectural & Building Services - tel: 01258 857350*

*Unit 28, Baillie Gate Industrial Estate, Sturminster Marshall, Wimborne, BH21 4DB*

Scales: 1:100, 1:50

Notes:

Do not scale from drawings, use written dimensions or check on site.  
All dimensions to be verified on site, prior to commencement of work.  
All dimensions in millimetres (mm), unless stated.  
All materials to match existing unless otherwise agreed with the L.A Planning Officer.  
Clients & Contractors to be aware of their responsibilities pursuant to Health and Safety, CDM (Construction, Design and Management) Legislation etc.  
© 1992 - 2019 Roger Wilkinson LLP

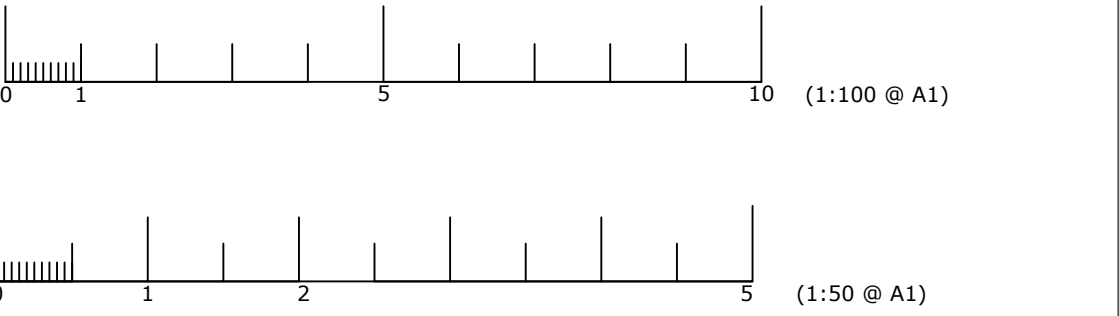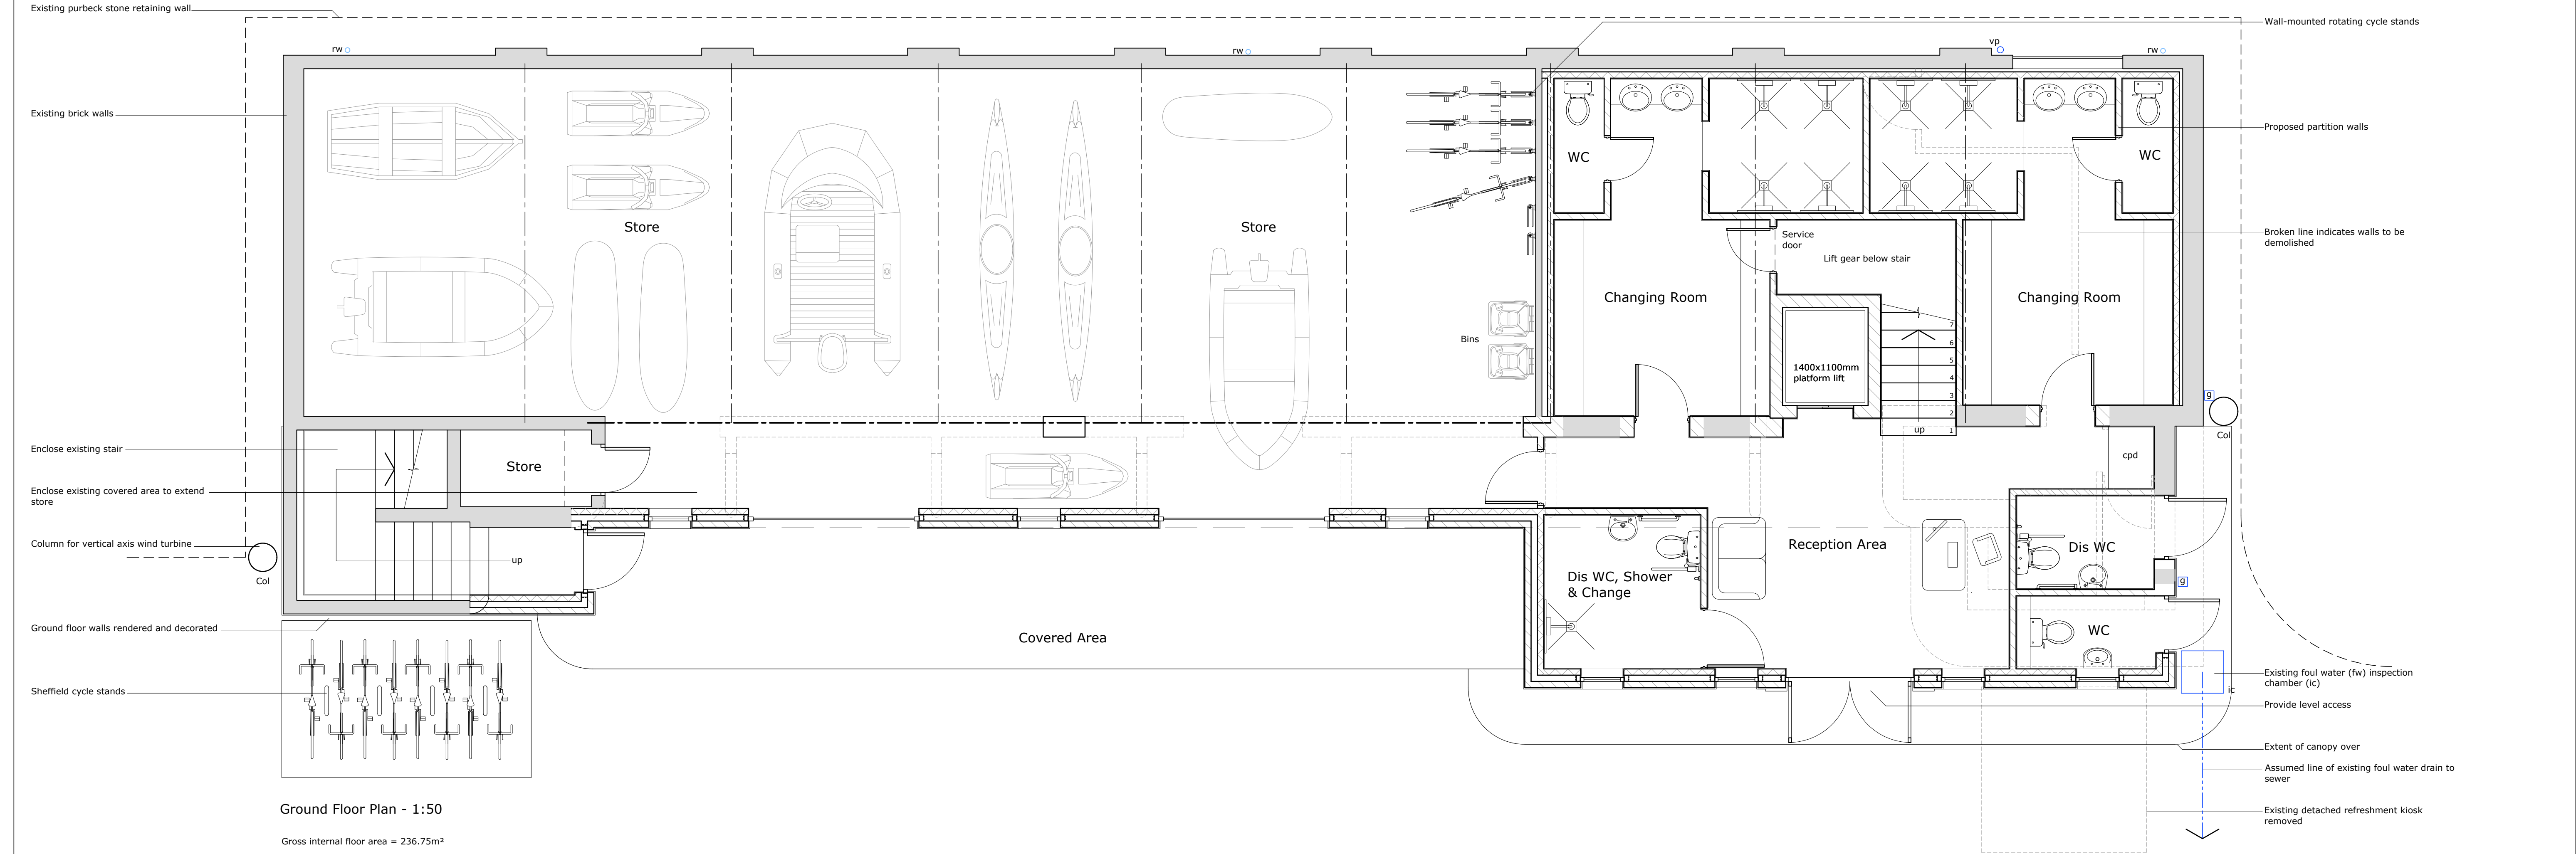

Extensions and alterations

**BLGC BUILDING, JOSEPHS STEPS,  
WEST UNDERCLIFF PROMENADE,  
BOURNEMOUTH, BH2 5JB**

*Roger Wilkinson Architectural & Building Services - tel: 01258 857350*

*Unit 28, Baillie Gate Industrial Estate, Sturminster Marshall, Wimborne, BH21 4DB*

Scales: 1:100, 1:50