
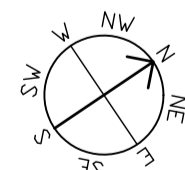


Notes

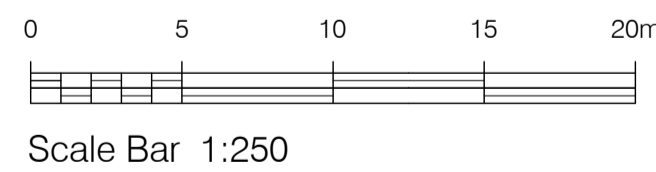

 Footpath / cycleway to be constructed as part of a Section 106 Agreement

S2	P2	21/08/20	Minor changes to cycle lane access path
PL	P1	25/06/20	PLANNING ISSUE
STATUS	REV	DATE	DESCRIPTION

Scaled dimension are not to be used for construction
Contractor to check all dimensions and report omissions and errors to the Architect

Forum Architecture Ltd
Studio 52, Basepoint
Andersons Road
Southampton, Hampshire
SO14 5FE
tel: 023 8068 2095
FORUM
architecture
www.forumarchitecture.co.uk

CLIENT
Lok'nStore Limited

PROJECT
**New Lok'nStore Facility - Land at Wessex Field
Castle Lane East, Bournemouth**

DRAWING TITLE
**Proposed footpath / cycleway site plan. (Extent of works
to be constructed as part of a Section 106 Agreement)**

DRAWING STATUS S2: SUITABLE FOR INFORMATION	DWN BY TG	ORIGINATOR No. 18019
	CHK BY AB	SCALE 1:250 @A1

PROJECT | ORIGINATOR | ZONE | LEVEL | TYPE | ROLE | CLASSIFICATION | NUMBER
CLE-FORUM-00-XX-DR-A-XX-P105

REVISION
P2