



Third Floor
GIA = 2287m²

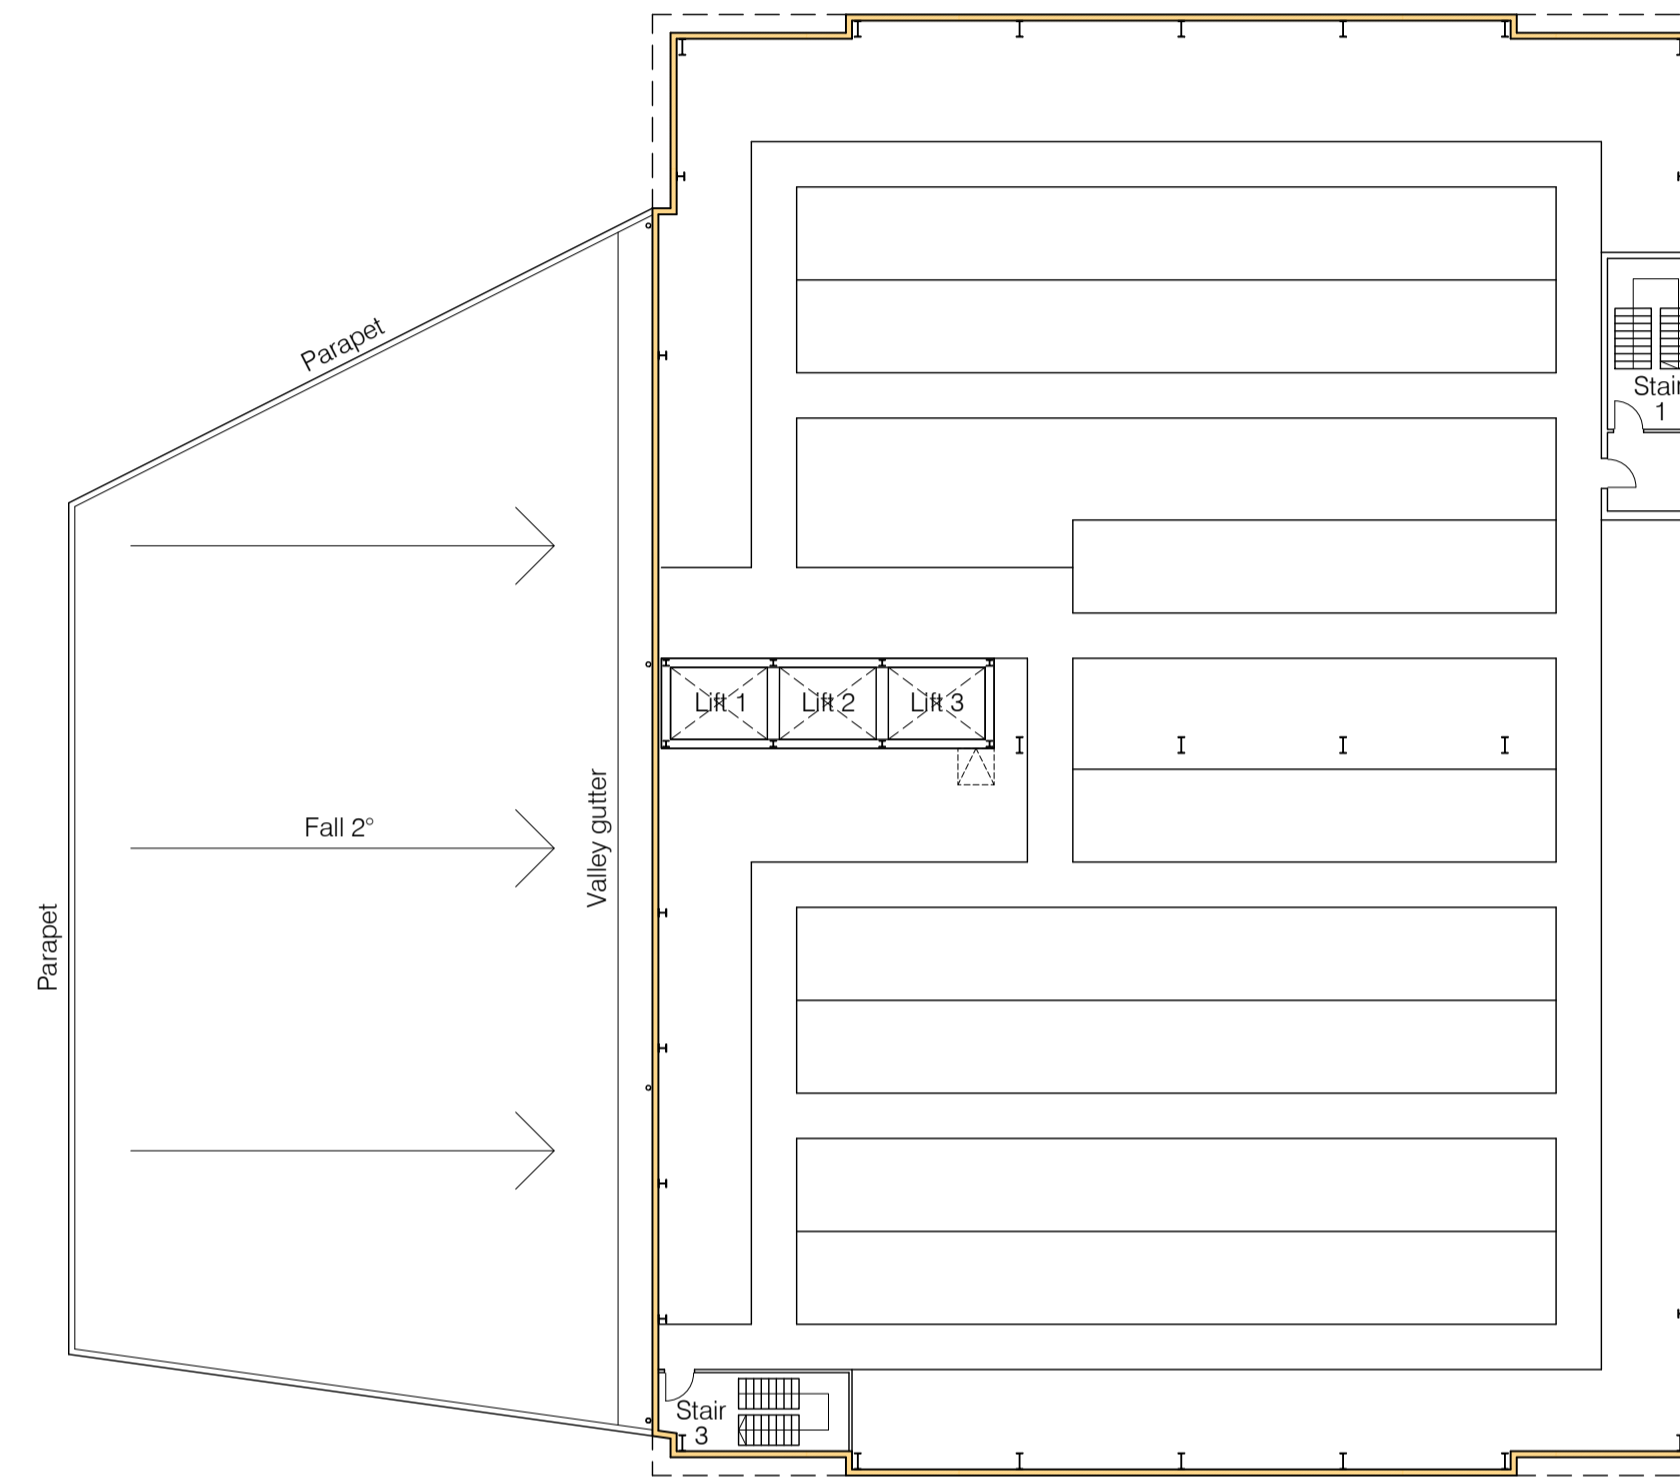

Fourth Floor
GIA = 1630m²

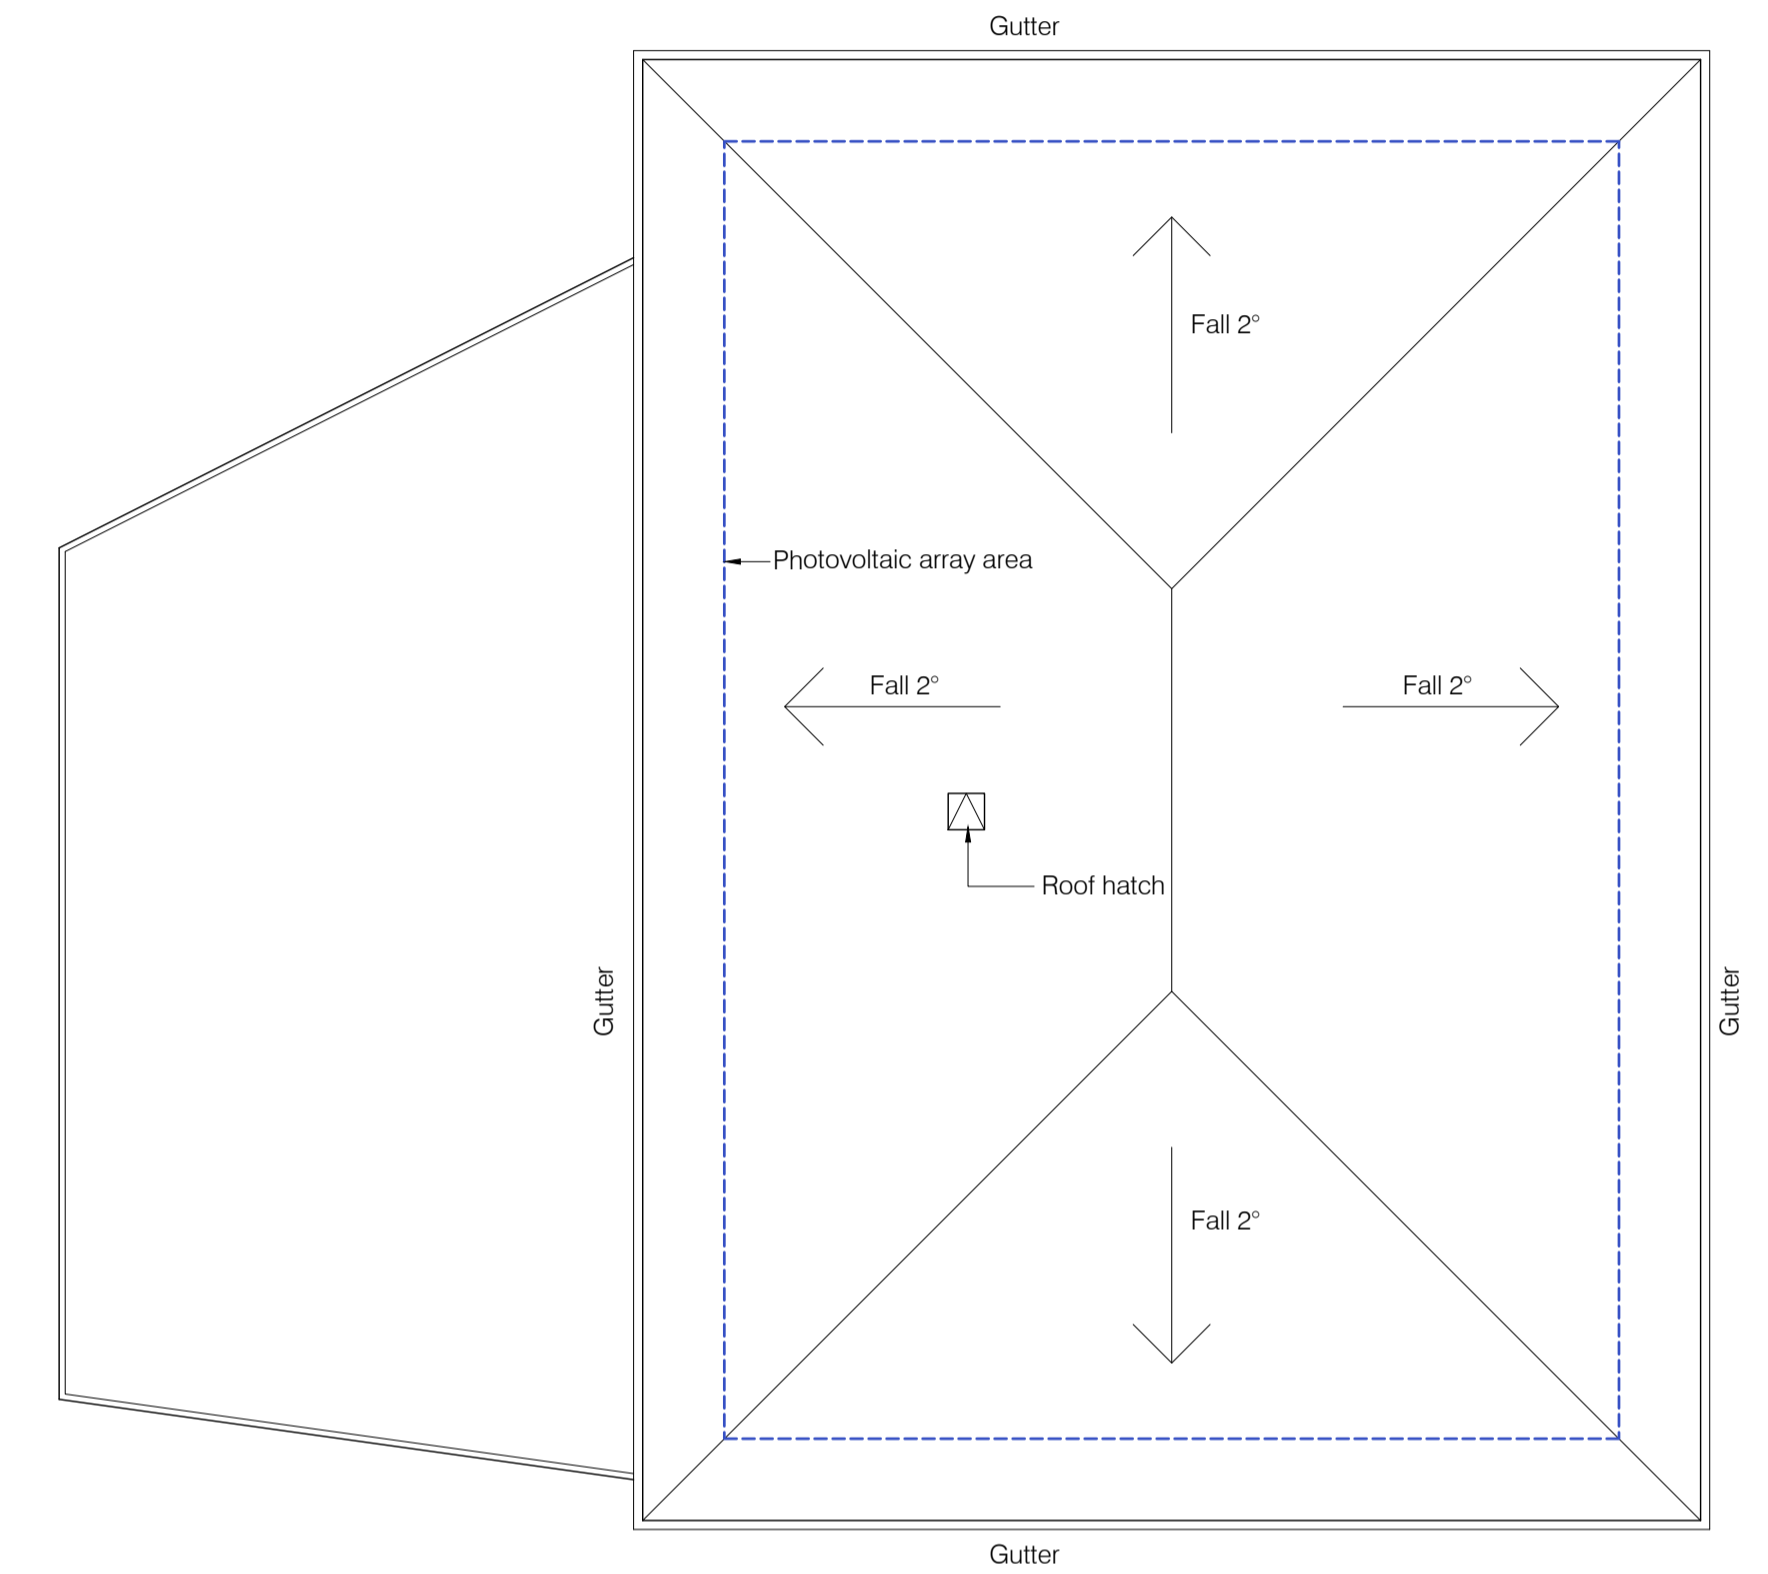


Roof

Notes



Scale Bar 1:250

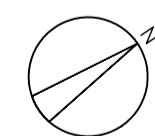

STATUS	REV	DATE	DESCRIPTION
S2	P3	15/01/20	Minor hatching update
S2	P2	24.12.19	Plans updated to suit new elevation design
PL	P1	17/07/19	PLANNING ISSUE

Scaled dimension are not to be used for construction
Contractor to check all dimensions and report omissions and errors to the Architect

Forum Architecture Ltd Studio 52, Basepoint Andersons Road Southampton, Hampshire SO14 5FE tel: 023 8068 2095 www.forumarchitecture.co.uk			
CLIENT Lok'nStore Limited			
PROJECT New Lok'nStore Facility - Land at Wessex Field Castle Lane East, Bournemouth			
DRAWING TITLE Proposed Floor Plans Third Floor, Fourth Floor & Roof Plans			
DRAWING STATUS S2: SUITABLE FOR INFORMATION		DWN BY JL	ORIGINATOR NO 18019
		CHK BY TG	SCALE 1:250 @A1
PROJECT ORIGINATOR ZONE LEVEL TYPE ROLE CLASSIFICATION NUMBER CLE-FORUM-00-ZZ-DR-A-XX-P201			REVISION P3