



FOURTH FLOOR PLAN
SCALE 1:100

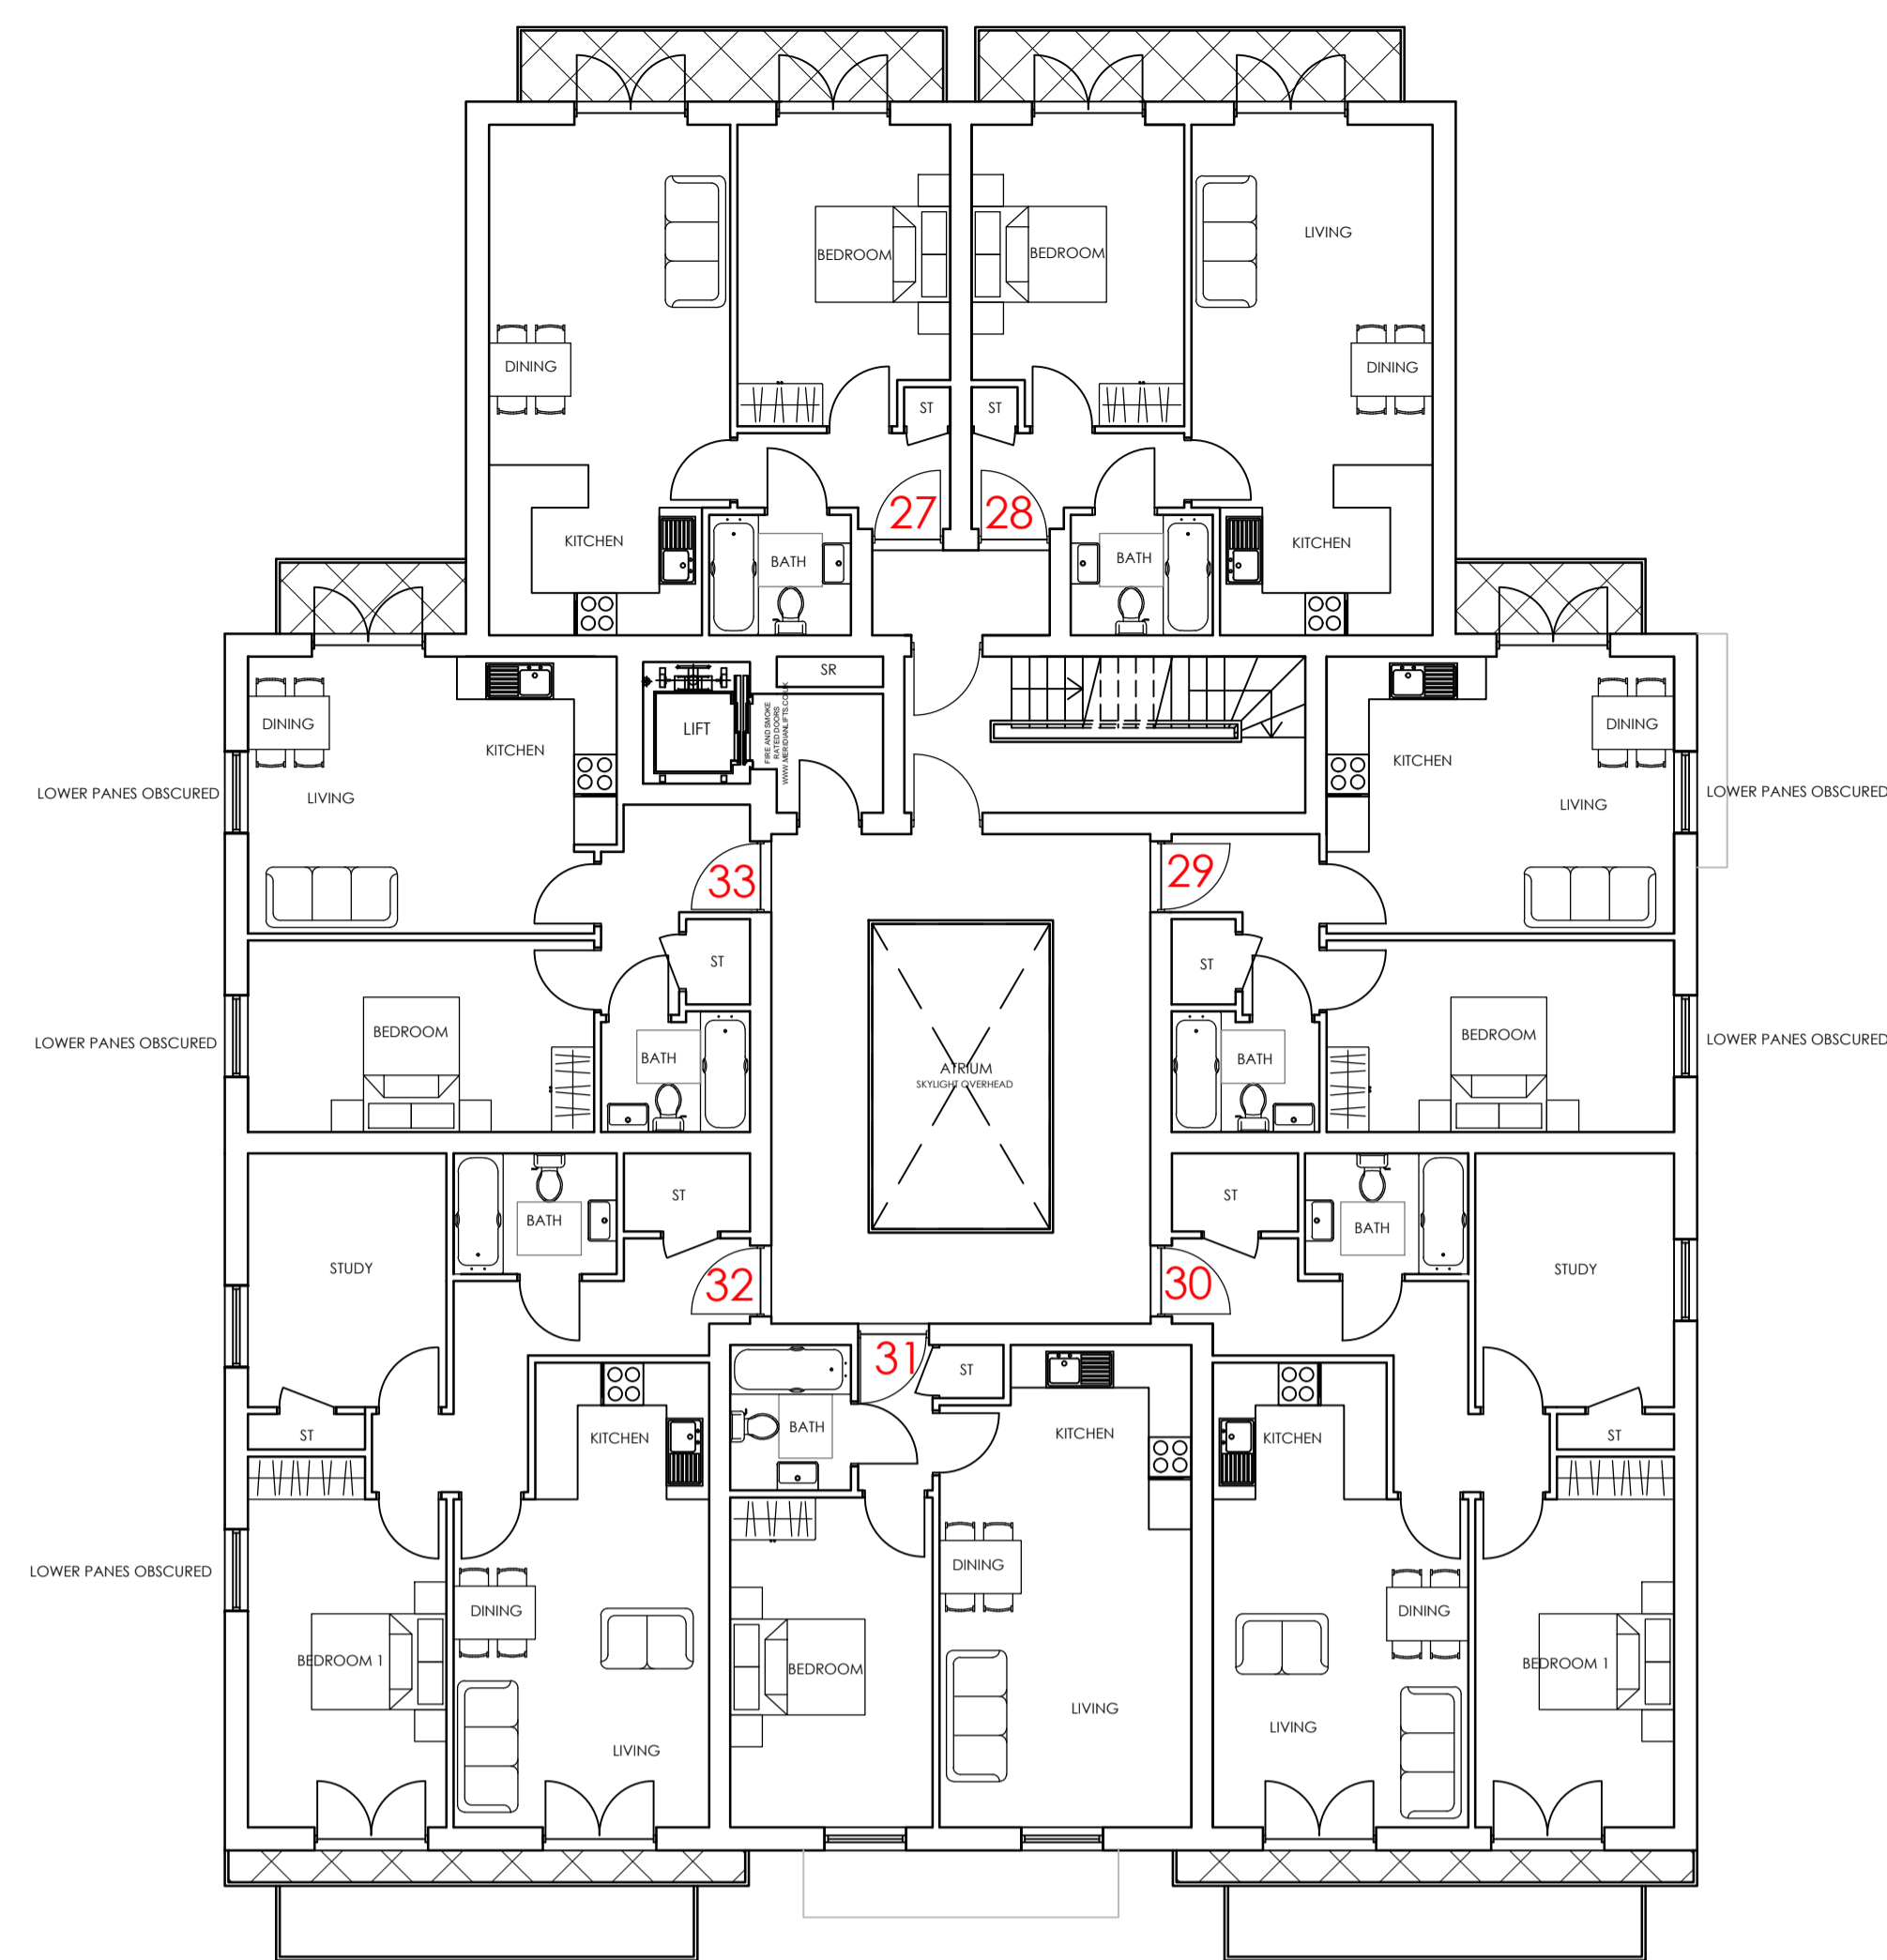

FIFTH FLOOR PLAN
SCALE 1:100

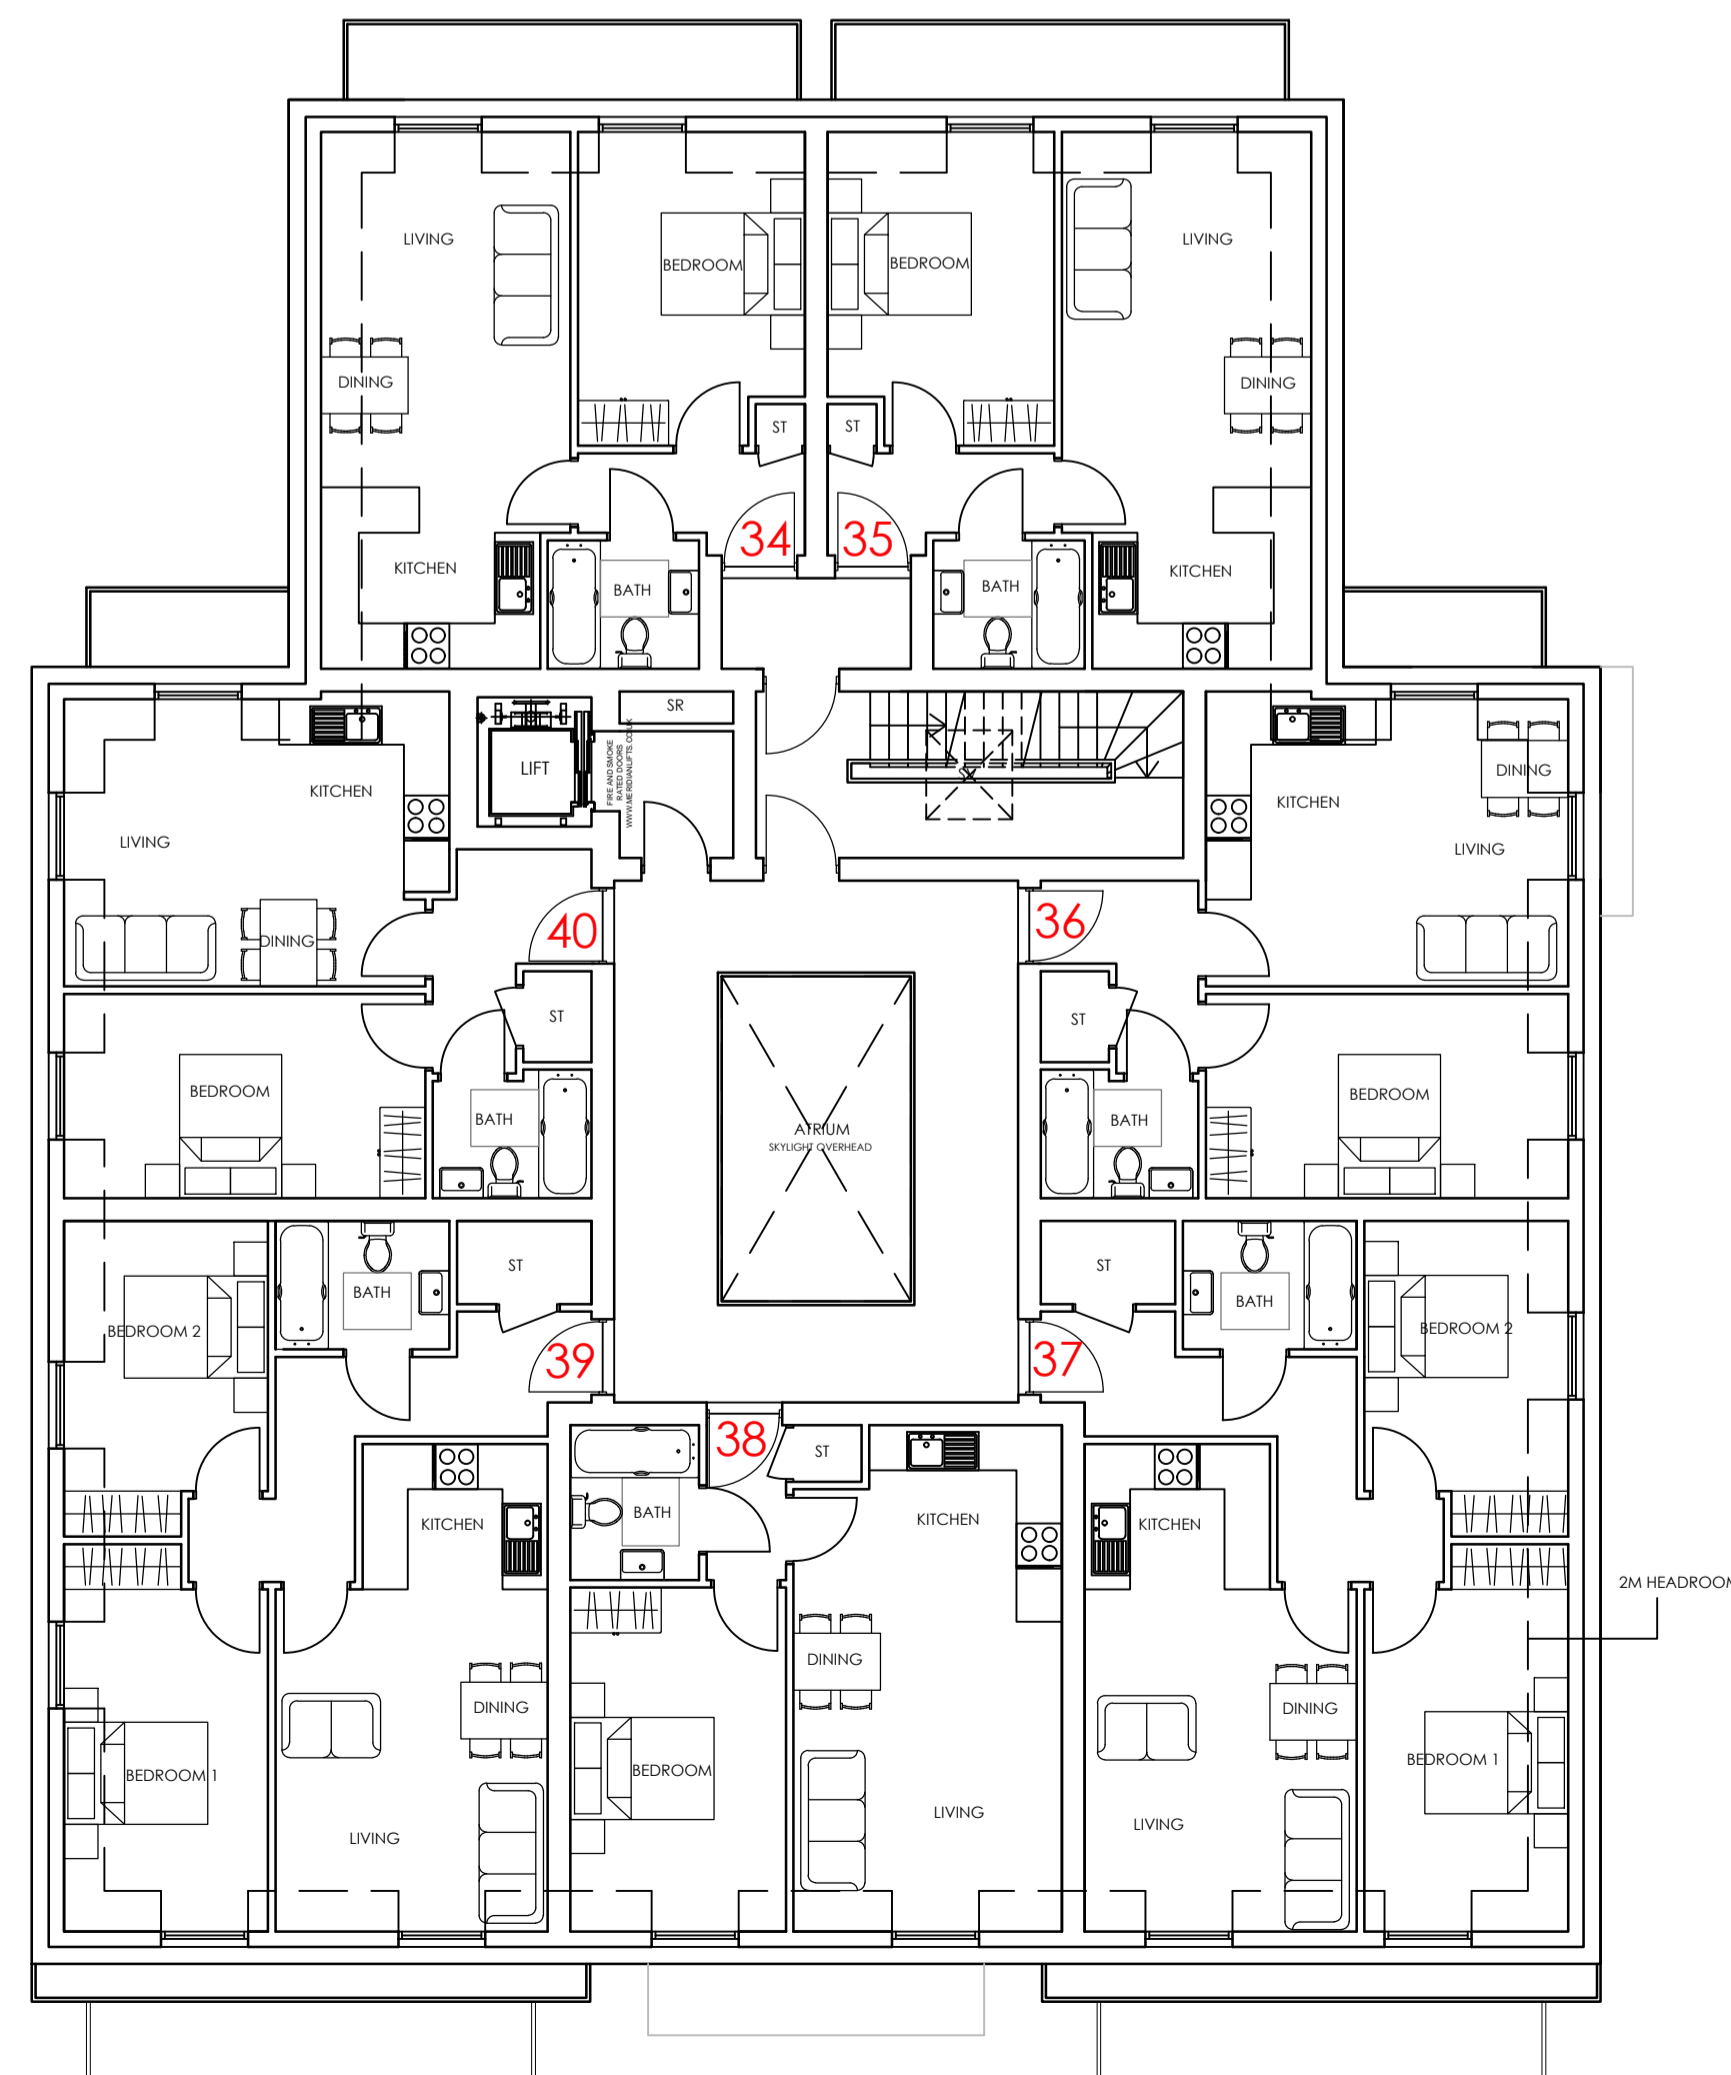


UPPER FLOOR PLAN
SCALE 1:100

NOTES

- 1 The contents of this drawing are copyright.
- 2 Scaled Drawings For Planning Purposes Only.
- 3 Contractors must verify all dimensions and report any discrepancies before putting work in hand or making any shop drawings.
- 4 All flat roofs to be fitted with a man safe system.
- 5 Please note a domestic sprinkler system maybe required
- 6 Fixed shut fire safety glass windows may be required where windows are in close proximity to boundaries (subject to building regulations)

10m @ 1:100

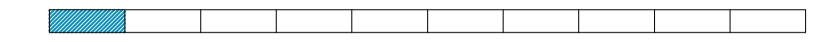

SCHEDULE OF ACCOMMODATION

- UNIT 1: 1 BED FLAT @ 43.4 SQM / 466 SQFT
- UNIT 2: 1 BED FLAT @ 38.5 SQM / 414 SQFT
- UNIT 3: 1 BED FLAT @ 66.3 SQM / 713 SQFT
- UNIT 4: 1 BED FLAT @ 44.2 SQM / 475 SQFT
- UNIT 5: 1 BED FLAT @ 66.3 SQM / 713 SQFT
- UNIT 6: 1 BED FLAT @ 39 SQM / 419 SQFT
- UNIT 7: 1 BED FLAT @ 39 SQM / 419 SQFT
- UNIT 8: 1 BED FLAT @ 43.4 SQM / 466 SQFT
- UNIT 9: 1 BED FLAT @ 41.9 SQM / 450 SQFT
- UNIT 10: 1 BED FLAT @ 66.3 SQM / 713 SQFT
- UNIT 11: 1 BED FLAT @ 44.2 SQM / 475 SQFT
- UNIT 12: 1 BED FLAT @ 66.3 SQM / 713 SQFT
- UNIT 13: 1 BED FLAT @ 44.7 SQM / 480 SQFT
- UNIT 14: 1 BED FLAT @ 44.7 SQM / 480 SQFT
- UNIT 15: 1 BED FLAT @ 41.9 SQM / 450 SQFT
- UNIT 16: 1 BED FLAT @ 66.3 SQM / 713 SQFT
- UNIT 17: 1 BED FLAT @ 44.2 SQM / 475 SQFT
- UNIT 18: 1 BED FLAT @ 66.3 SQM / 713 SQFT
- UNIT 19: 1 BED FLAT @ 43.4 SQM / 466 SQFT
- UNIT 20: 1 BED FLAT @ 44.7 SQM / 480 SQFT
- UNIT 21: 1 BED FLAT @ 44.7 SQM / 480 SQFT
- UNIT 22: 1 BED FLAT @ 41.9 SQM / 450 SQFT
- UNIT 23: 1 BED FLAT @ 66.3 SQM / 713 SQFT
- UNIT 24: 1 BED FLAT @ 44.2 SQM / 450 SQFT
- UNIT 25: 1 BED FLAT @ 66.3 SQM / 713 SQFT
- UNIT 26: 1 BED FLAT @ 43.4 SQM / 466 SQFT
- UNIT 27: 1 BED FLAT @ 44.7 SQM / 480 SQFT
- UNIT 28: 1 BED FLAT @ 44.7 SQM / 480 SQFT
- UNIT 29: 1 BED FLAT @ 41.9 SQM / 450 SQFT
- UNIT 30: 1 BED FLAT @ 63.1 SQM / 678 SQFT
- UNIT 31: 1 BED FLAT @ 44.2 SQM / 450 SQFT
- UNIT 32: 1 BED FLAT @ 63.1 SQM / 678 SQFT
- UNIT 33: 1 BED FLAT @ 43.4 SQM / 466 SQFT
- UNIT 34: 1 BED FLAT @ 43.3 SQM / 465 SQFT
- UNIT 35: 1 BED FLAT @ 43.3 SQM / 465 SQFT
- UNIT 36: 1 BED FLAT @ 40.9 SQM / 440 SQFT
- UNIT 37: 2 BED FLAT @ 61.5 SQM / 661 SQFT
- UNIT 38: 1 BED FLAT @ 43.5 SQM / 468 SQFT
- UNIT 39: 2 BED FLAT @ 61.5 SQM / 661 SQFT
- UNIT 40: 1 BED FLAT @ 42.4 SQM / 456 SQFT

C	BALCONIES AMENDED.	09.10.20	JA
B	REAR UNITS REVISED.	10.06.20	JA
A	OBSCURED WINDOW ANNOTATIONS ADDED.	28.11.19	JA

No.	Revision.	date	by

PROPOSED DEVELOPMENT,
17 & 19 HINTON ROAD,
BOURNEMOUTH,
DORSET,
BH1 2EE.

PROPOSED FLOOR PLANS 2 OF 2

scale AS SHOWN @ A1	checked
date NOVEMBER 2019	drawn BC/JA
9273/102	A B C

ARC Architecture Ltd.

Chapel Studios, 14 Purewell,
Christchurch, Dorset, BH23 1EP

Tel: +44 (0) 1202 479919
E-mail: enquiries@andersrobertscheer.co.uk
Web: www.andersrobertscheer.co.uk

