

DO NOT SCALE

Orientation

Key Plan

KEY

- Bike
- Bin
- Circulation
- ME
- Private Parking
- Retail

Rev. Date	Revision	By	Checked
1	28/09/2020	Rev A - Associated Highways Update	MW MS
2	10/02/2021	Rev B - Associated Highways Update	MW MS

Rev. Date Revision By Checked

leonard design architects
 4th floor, Albion House
 5-13 Canal Street
 Nottingham, NG1 7EG, United Kingdom
 t. +44 (0) 115 945 0080
 e. office@leonarddesignarchitects.com

Client
 Poole Property Investment

Project
 Kingland House
 Poole

Drawing Title
 Phase 01 & 02 Ground Floor Plan

Project Number
 0540

Drawn by
 MW

Checked by
 MS

Scale @A1
 1 : 200


Date
 10/02/21

File Identifier
 0540 - Designer - DR - A - 20 110b

Revision
 2

Purpose of Issue
 FOR PLANNING

Project Status
 PLANNING

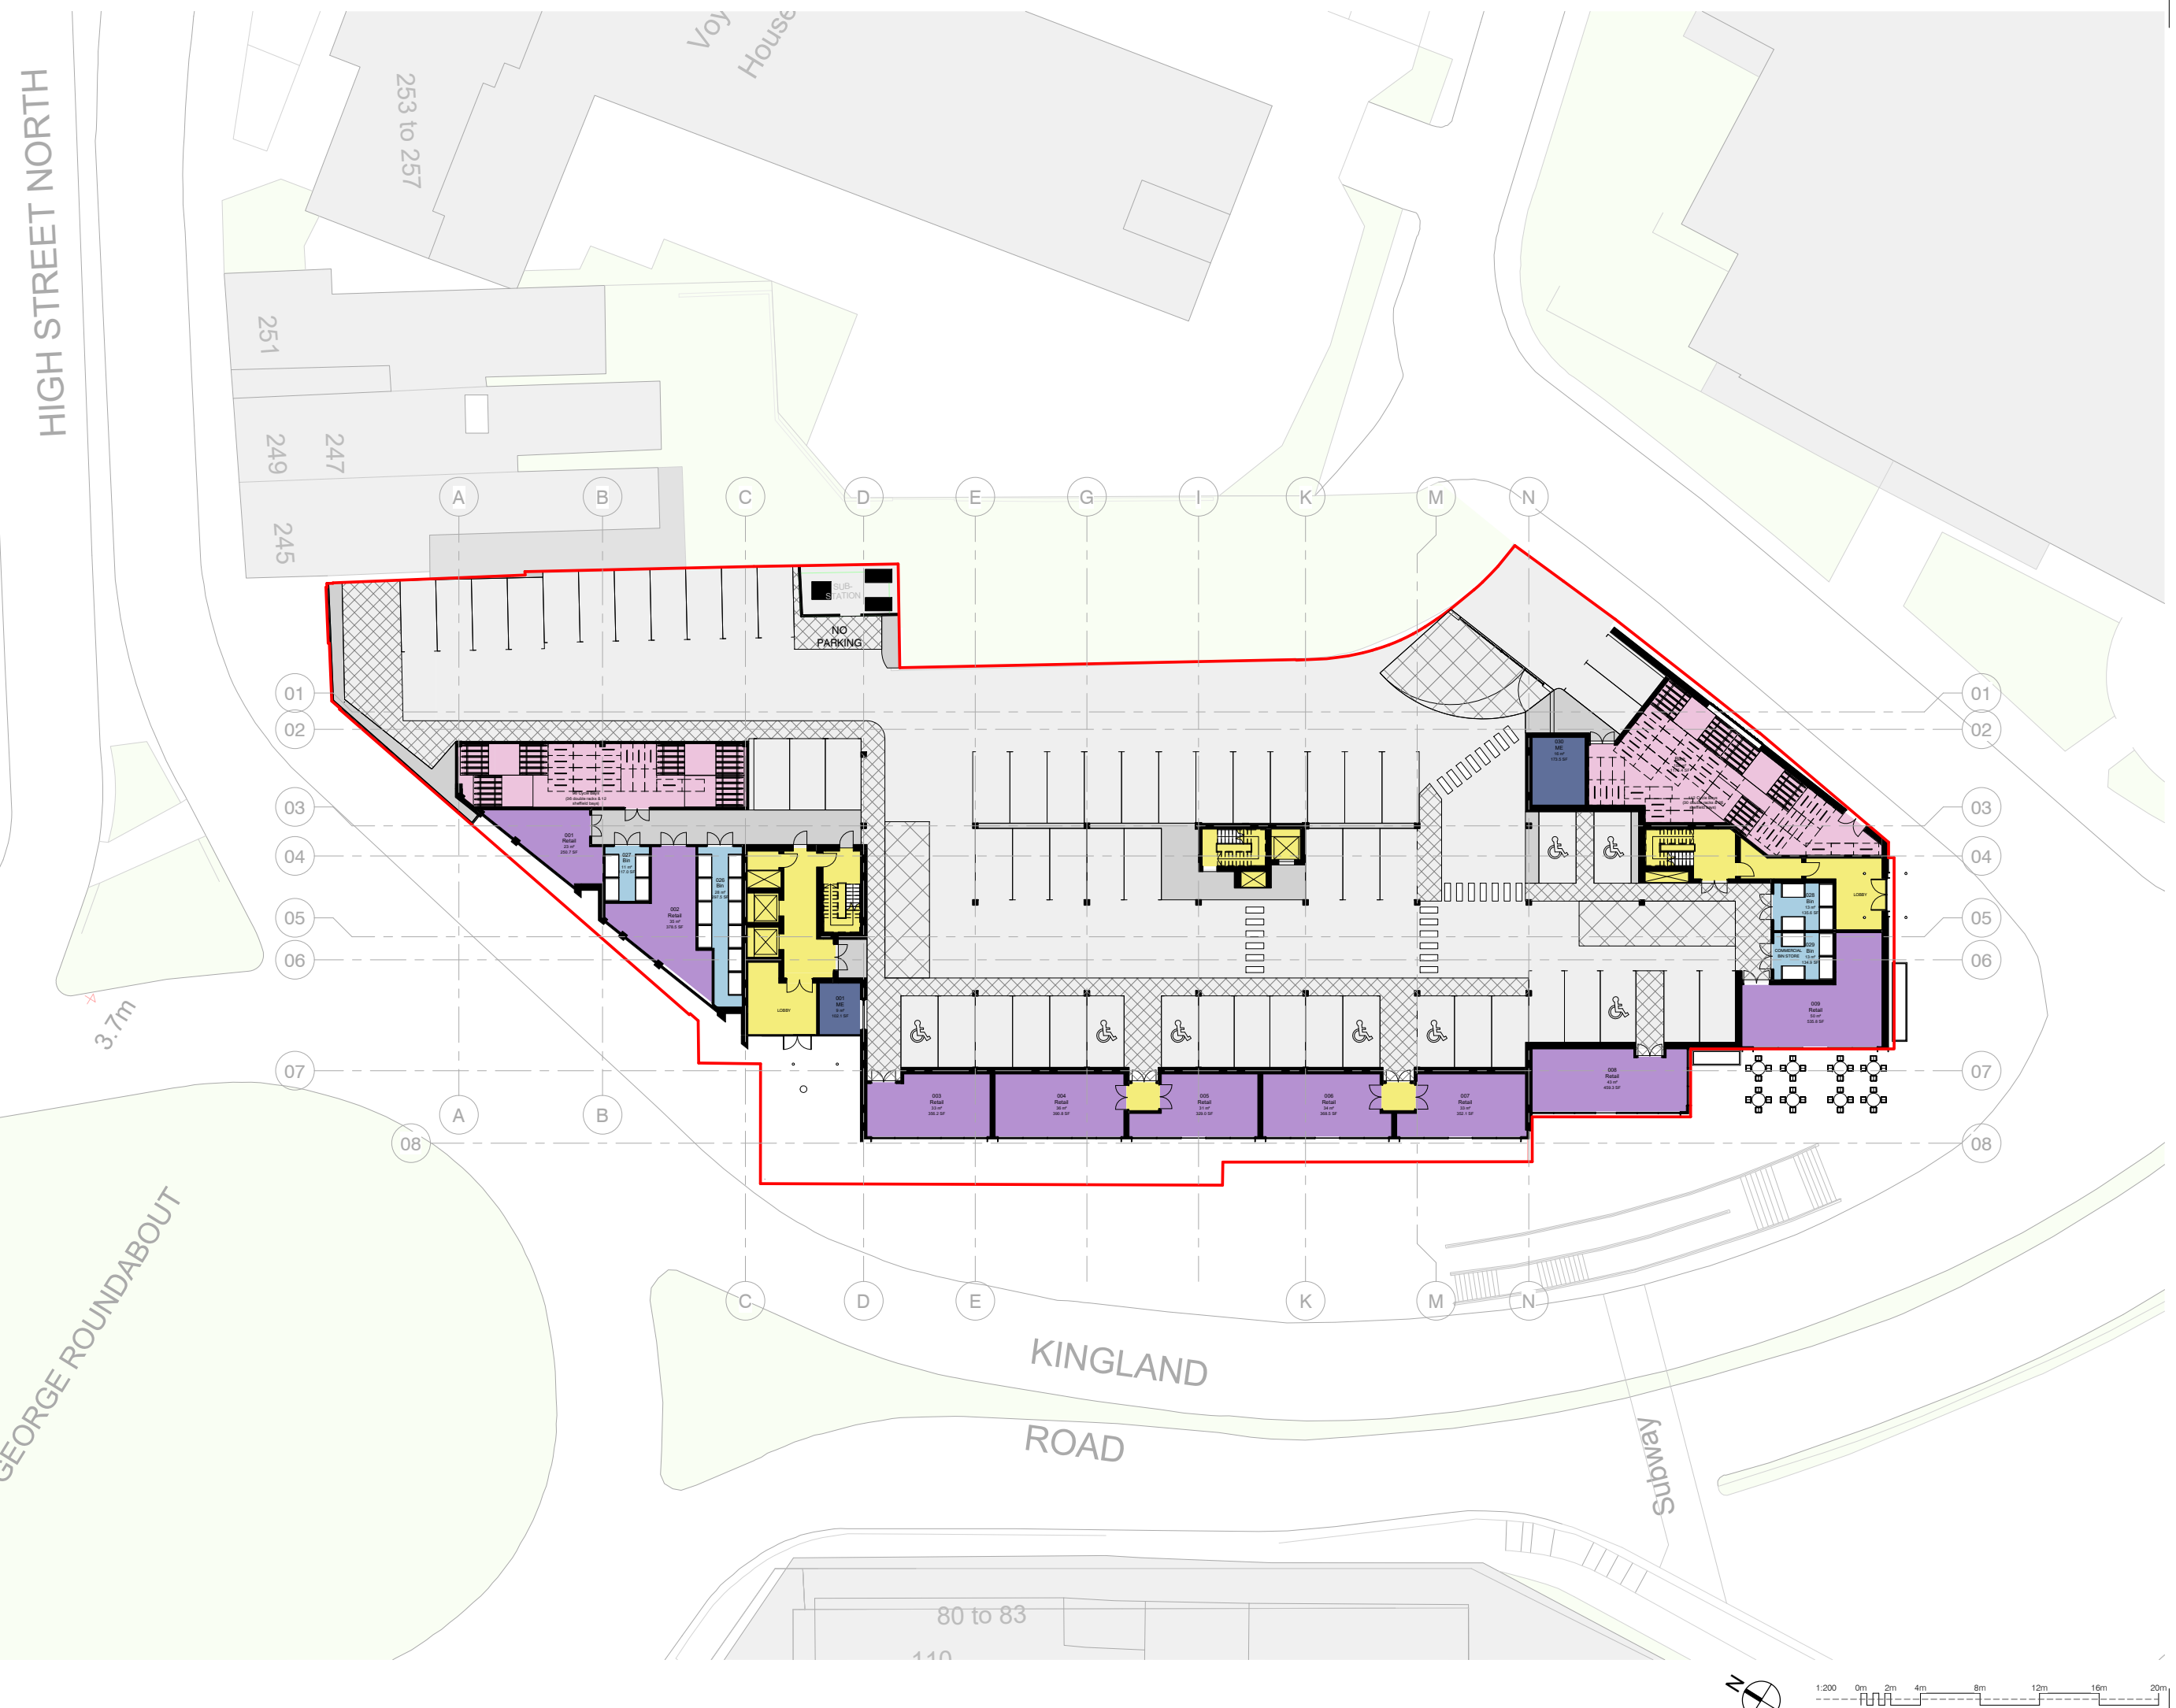

HIGH STREET NORTH

253 to 257

251

249

247

245

A

B

C

D

E

G

I

K

M

N

01

02

03

04

05

06

07

08

A

B

C

D

E

K

M

N

KINGLAND

ROAD

Subways

80 to 83

110

3.7m

GEORGE ROUNDABOUT

