

DO NOT SCALE

Orientation

Key Plan

**KEY**

- Bike
- Bin
- Circulation
- ME
- Private Parking
- Retail

Rev. No.	Date	Revision	By	Checked	MW	MS
1	30/04/2021	Rev A - Update				

**leonard design architects**  
 4th floor, Albion House  
 5-13 Canal Street  
 Nottingham, NG1 7EG, United Kingdom  
 t. +44 (0) 115 945 0080  
 e. office@leonarddesignarchitects.com

**Client**  
 Poole Property Investment

**Project**  
 Kingland House  
 Poole

**Drawing Title**  
 Phase 01 - Ground Floor Plan

**Project Number**  
 0540

**Drawn by**  
 MW

**Checked by**  
 MS

**Scale @A1**  
 1 : 200


**Date**  
 29/05/20

**File Identifier**  
 0540 - Designer - DR - A - 20 110a

**Revision**  
 1

**Purpose of Issue**  
 FOR PLANNING

**Project Status**  
 PLANNING

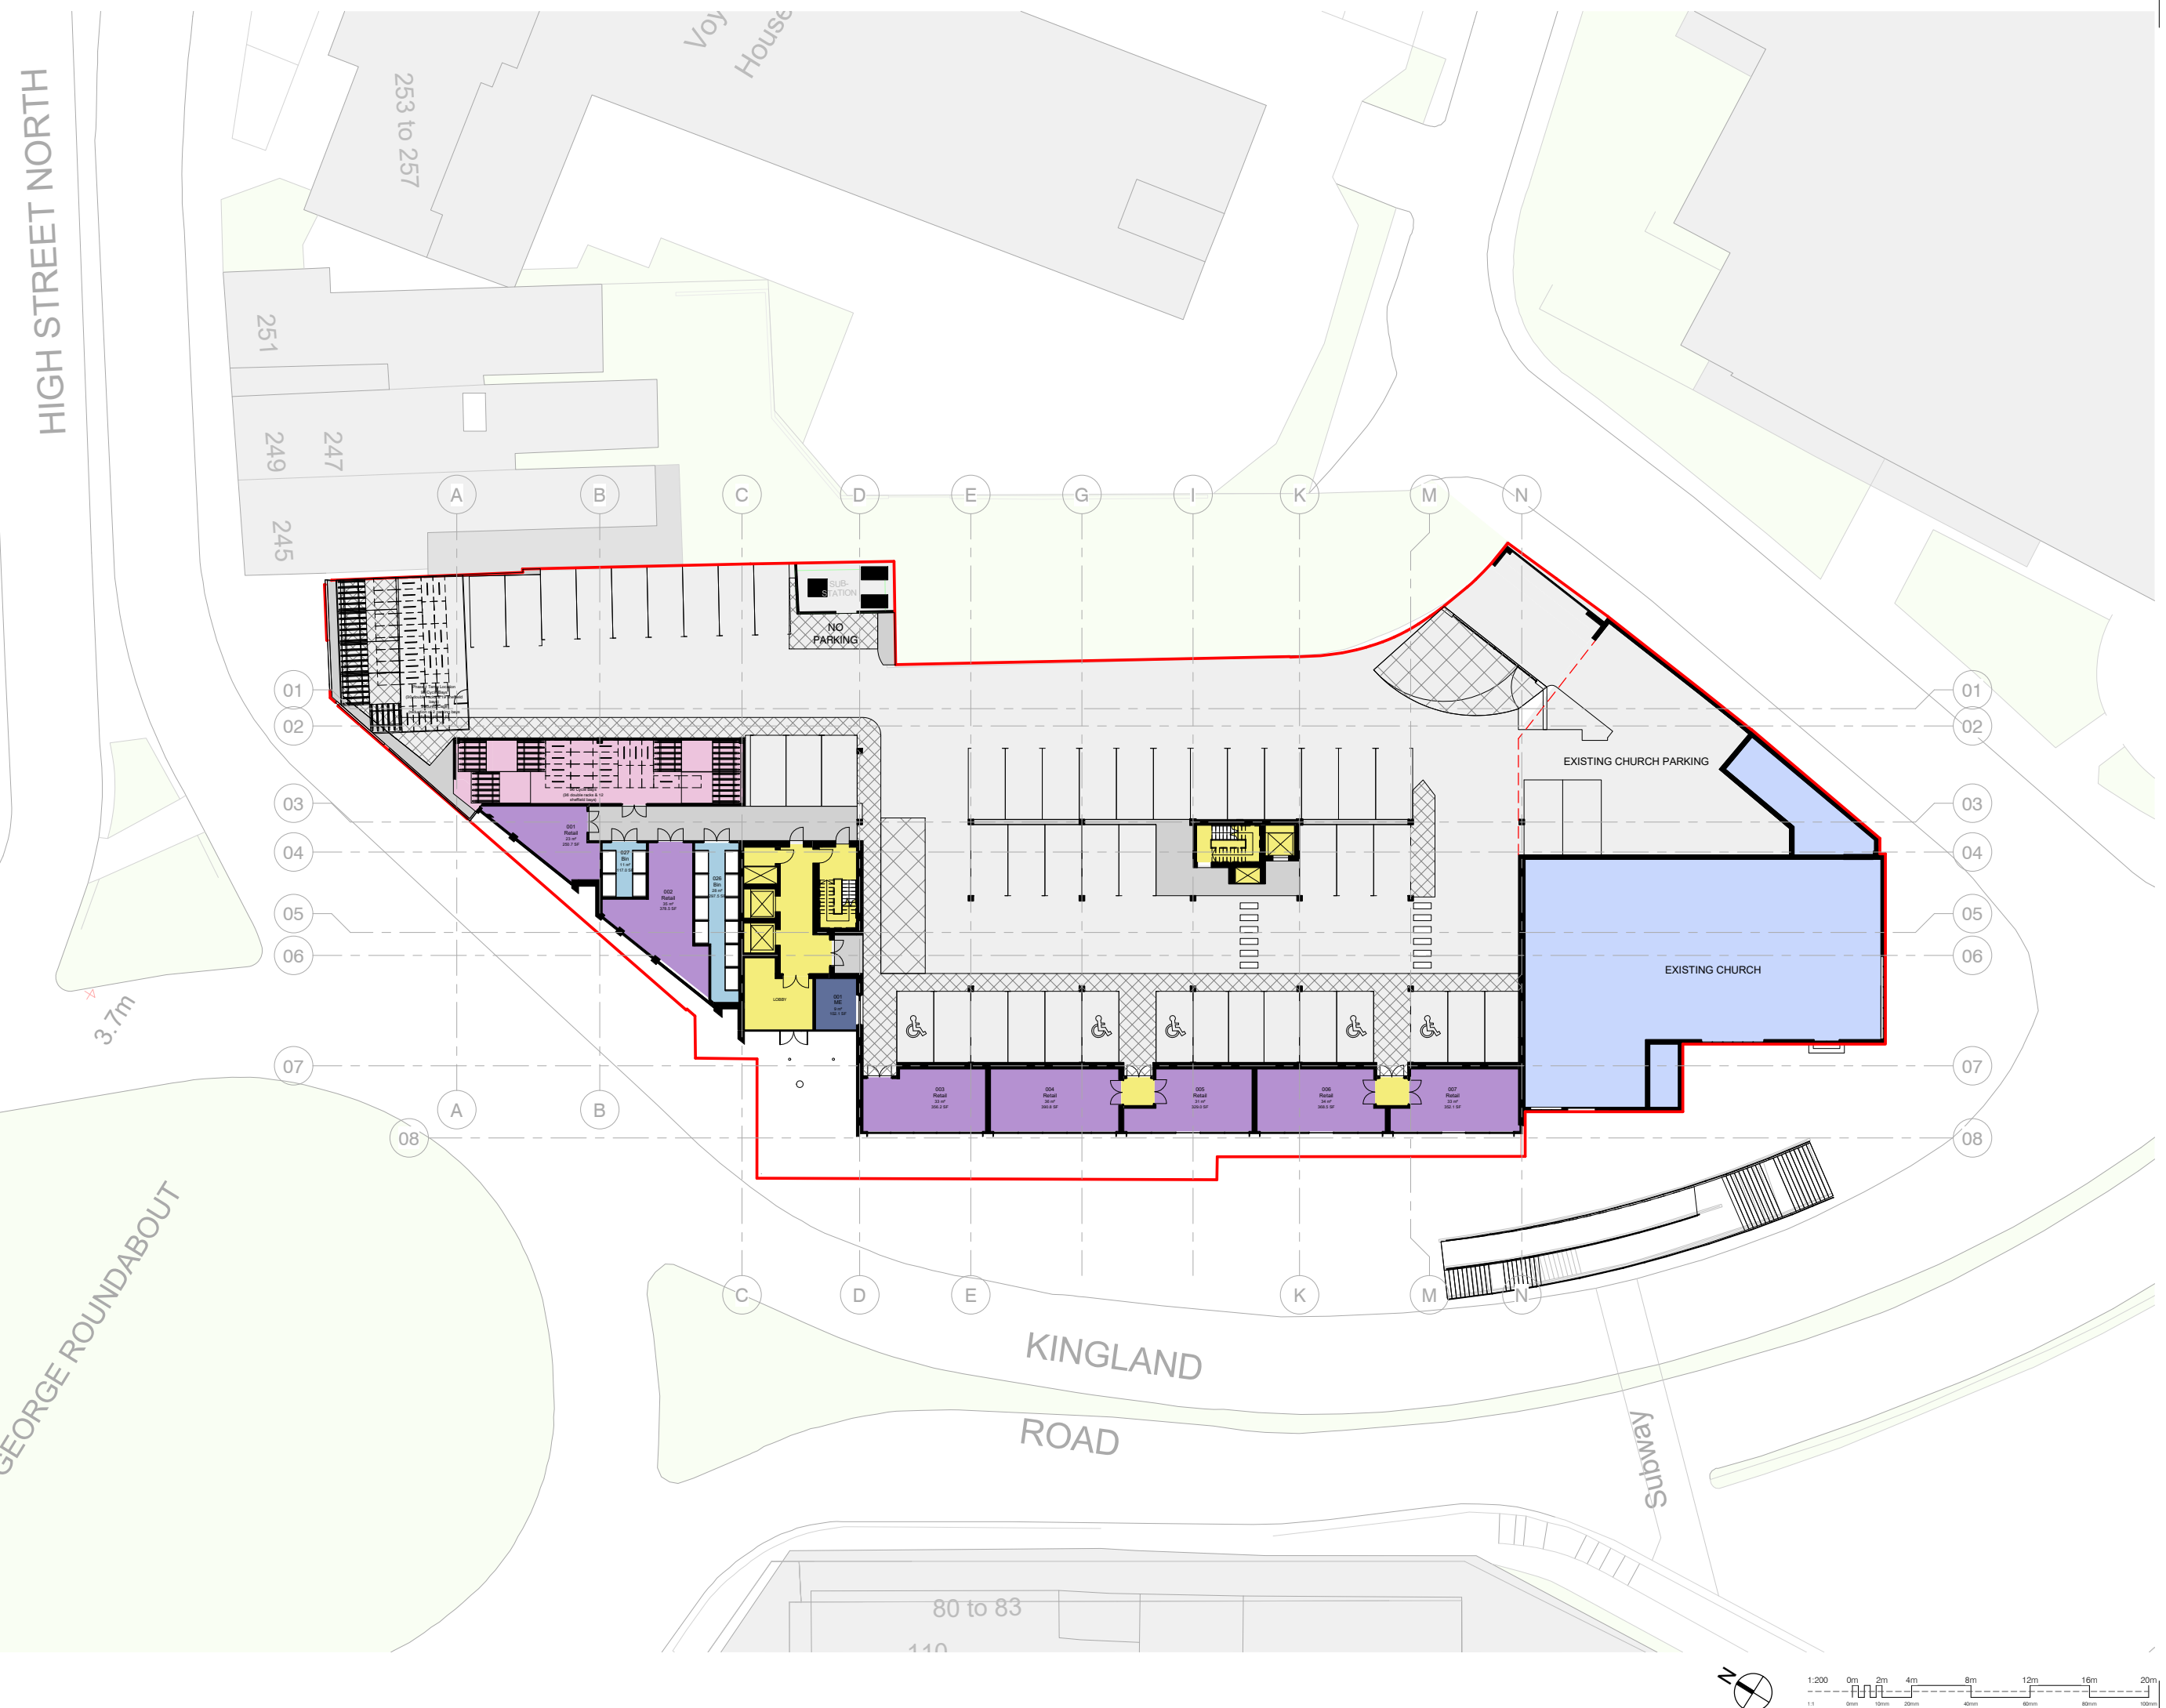

HIGH STREET NORTH

253 to 257

251

249

247

245

A

B

C

D

E

G

I

K

M

N

01

02

03

04

05

06

07

A

B

08

08

A

B

C

D

E

K

M

N

KINGLAND ROAD

Subway

80 to 83

110

3.7m

GEORGE ROUNDABOUT

