

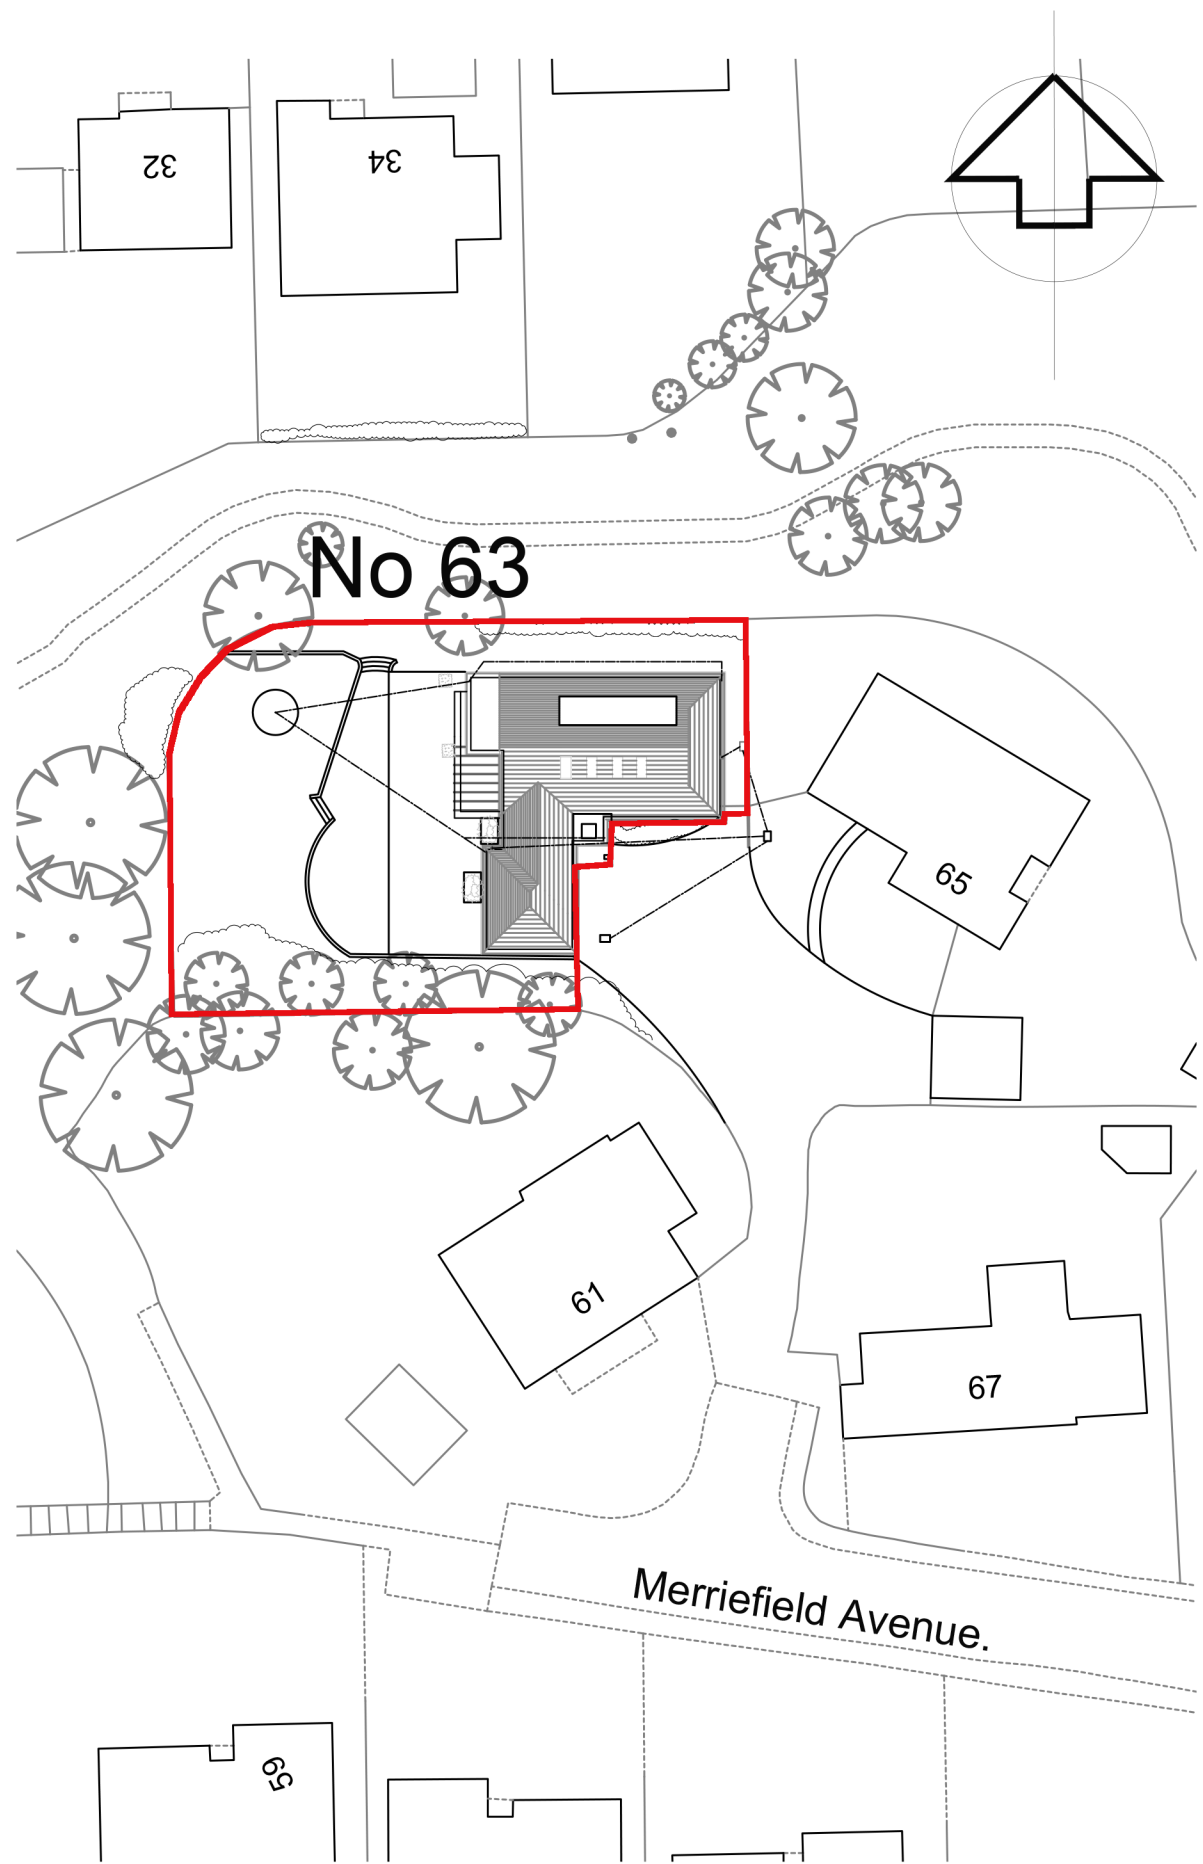


**Site Plan**  
1:200

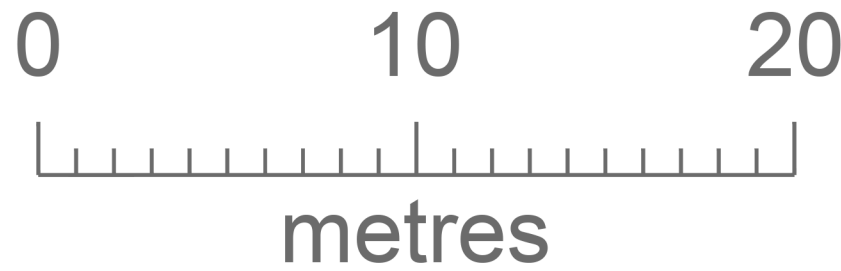

**Block Plan**  
1:500

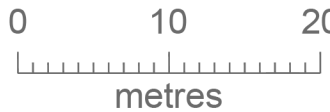

# No 63 Merrielfield Avenue, Broadstone.

Rev B Sept 2021 New trees omitted and native hedging added  
Rev A July 2021 Dimensions, new trees and existing trees added



THE STUDIO, 393 SOPWITH CRESCENT WIMBORNE DORSET. BH21 1XJ  
Tel 01202 849997 Email: gareth@bristolow-associates.com Web: bristolow-associates.com

Project  
No 63 Merrifield Avenue, Broadstone.

Block and Site Plans				
Date	Scale	Author	Drawing No.	Rev
April 21	1:500 and 1:1000max	GPB	726- 003	B

C:\Users\Gareth\Desktop\Current Projects\726 - 63 Merrifield Avenue\63 Merrifield Avenue Planning - ALL AMENDMENTS.dwg