




BLOCK PLAN - SCALE 1:500

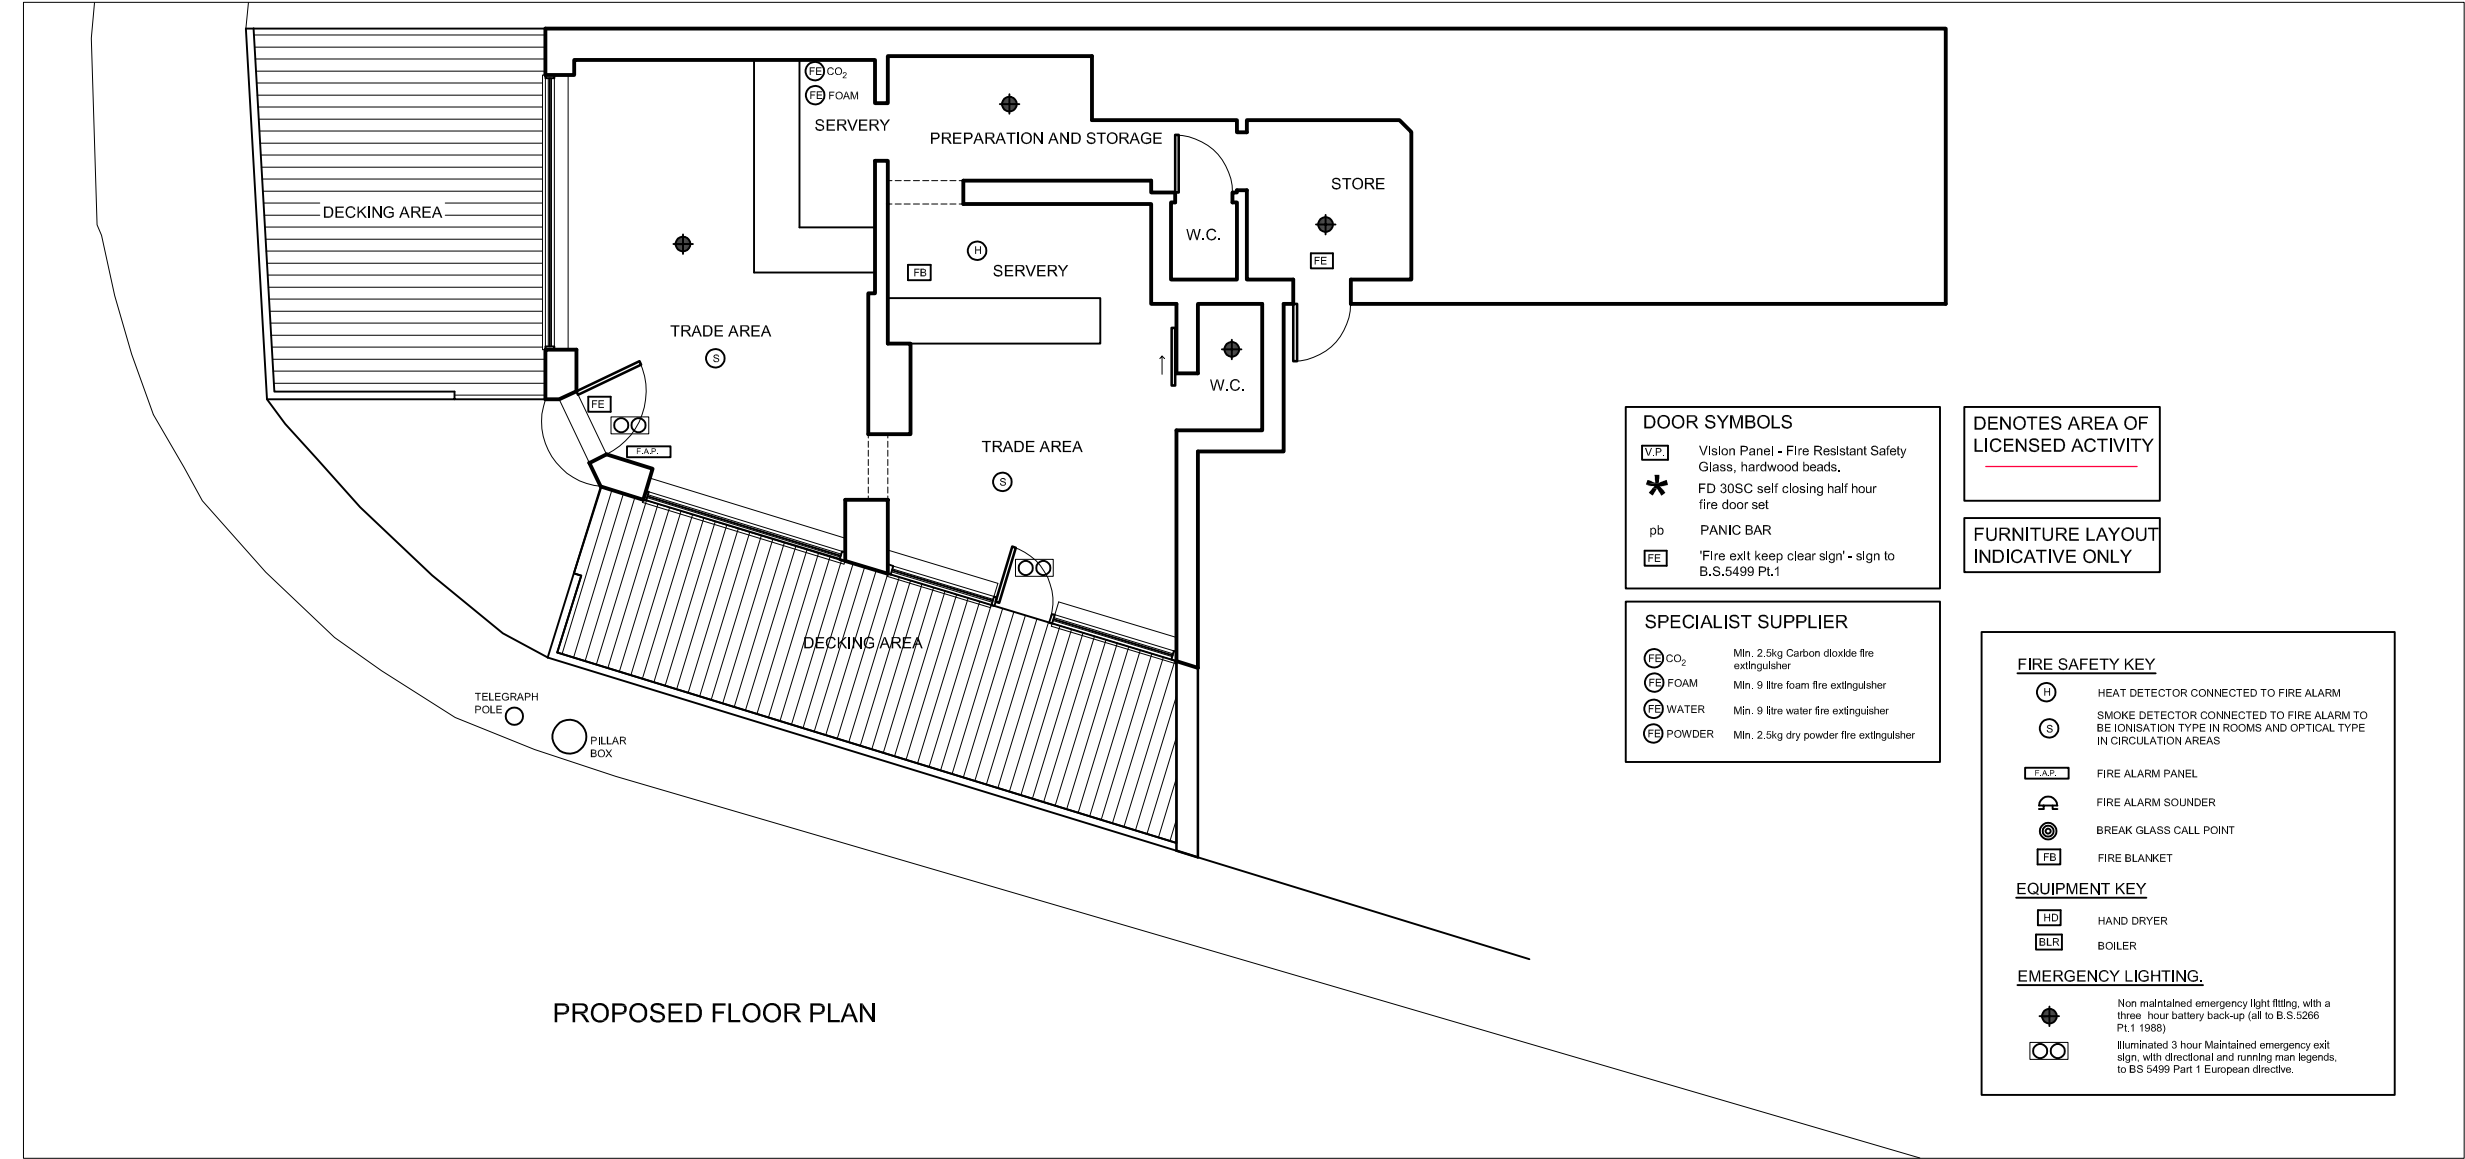

GROUND FLOOR PLAN - SCALE 1:50

**NOTE:**

**The Contractor is to check and verify all building and site dimensions, levels and sewer invert levels at connection points before work starts. This drawing must be read with and checked against any structural or other specialist drawings provided.**

**The Contractor is to comply in all respects with the current Building Regulations whether or not specifically stated on these drawings. This drawing is not intended to show details of foundation or ground conditions. Each area of ground relied upon to support the structure depicted must be investigated by the Contractor and suitable methods of foundation be provided.**

2

SET  
SQUARE  
STUDIO  
PLANNING AND CONSTRUCTION

Site  
**58 & 58A STANFIELD ROAD**  
BOURNEMOUTH, DORSET BH9 2NP

Title  
  
**DECKING DRAWING**

Project Manager/ Checked	Drawn By <b>TH</b>	Scale <b>As noted</b>	Date <b>05/21</b>
Arch./Des.	Drawing Number <b>21:017/003</b>	Rev.	