




Ground Floor Plan
Scale 1:100 @A1 / 1:200 @ A3

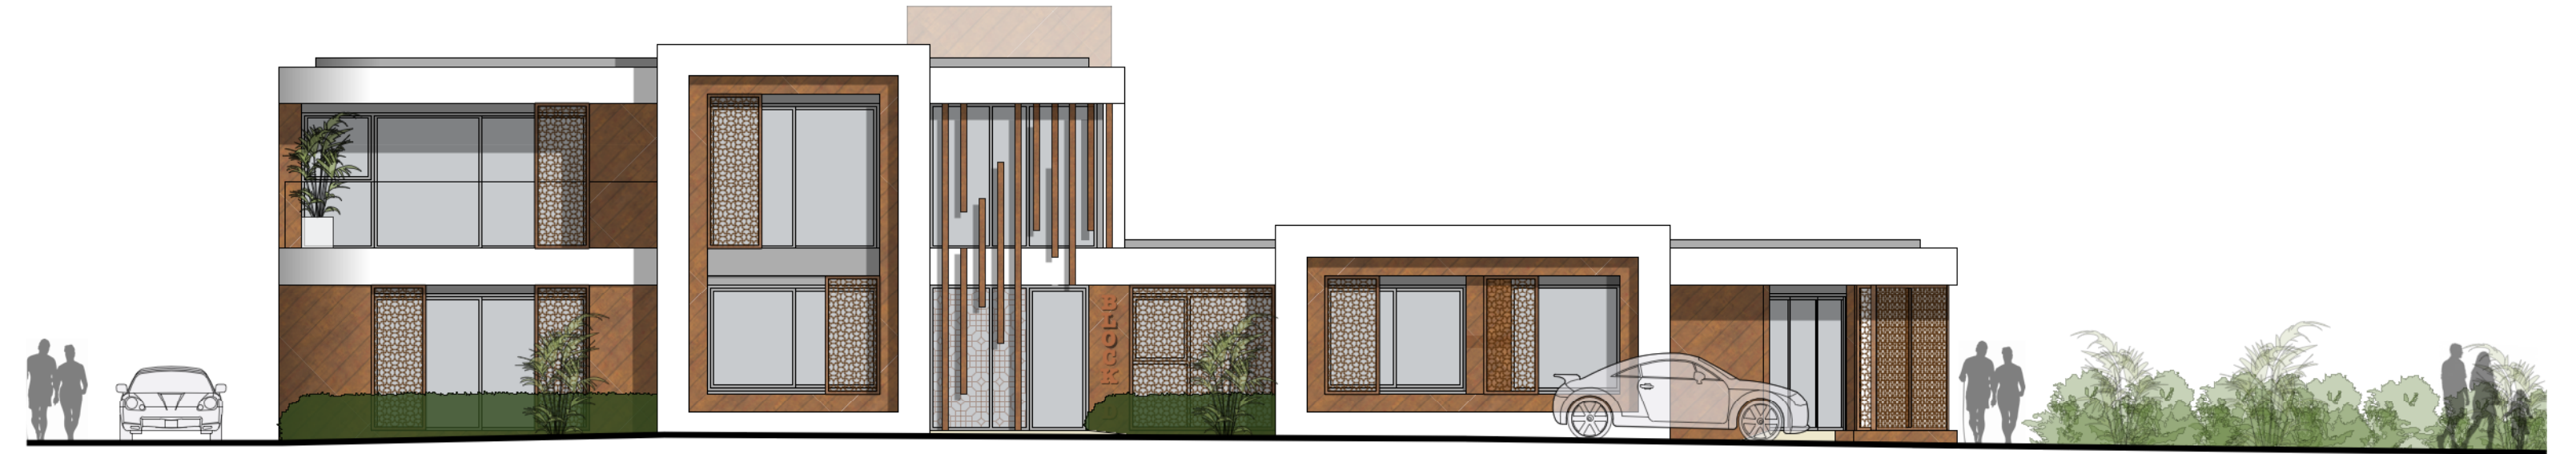


Front Elevation (South)
Scale 1:100 @A1 / 1:200 @ A3

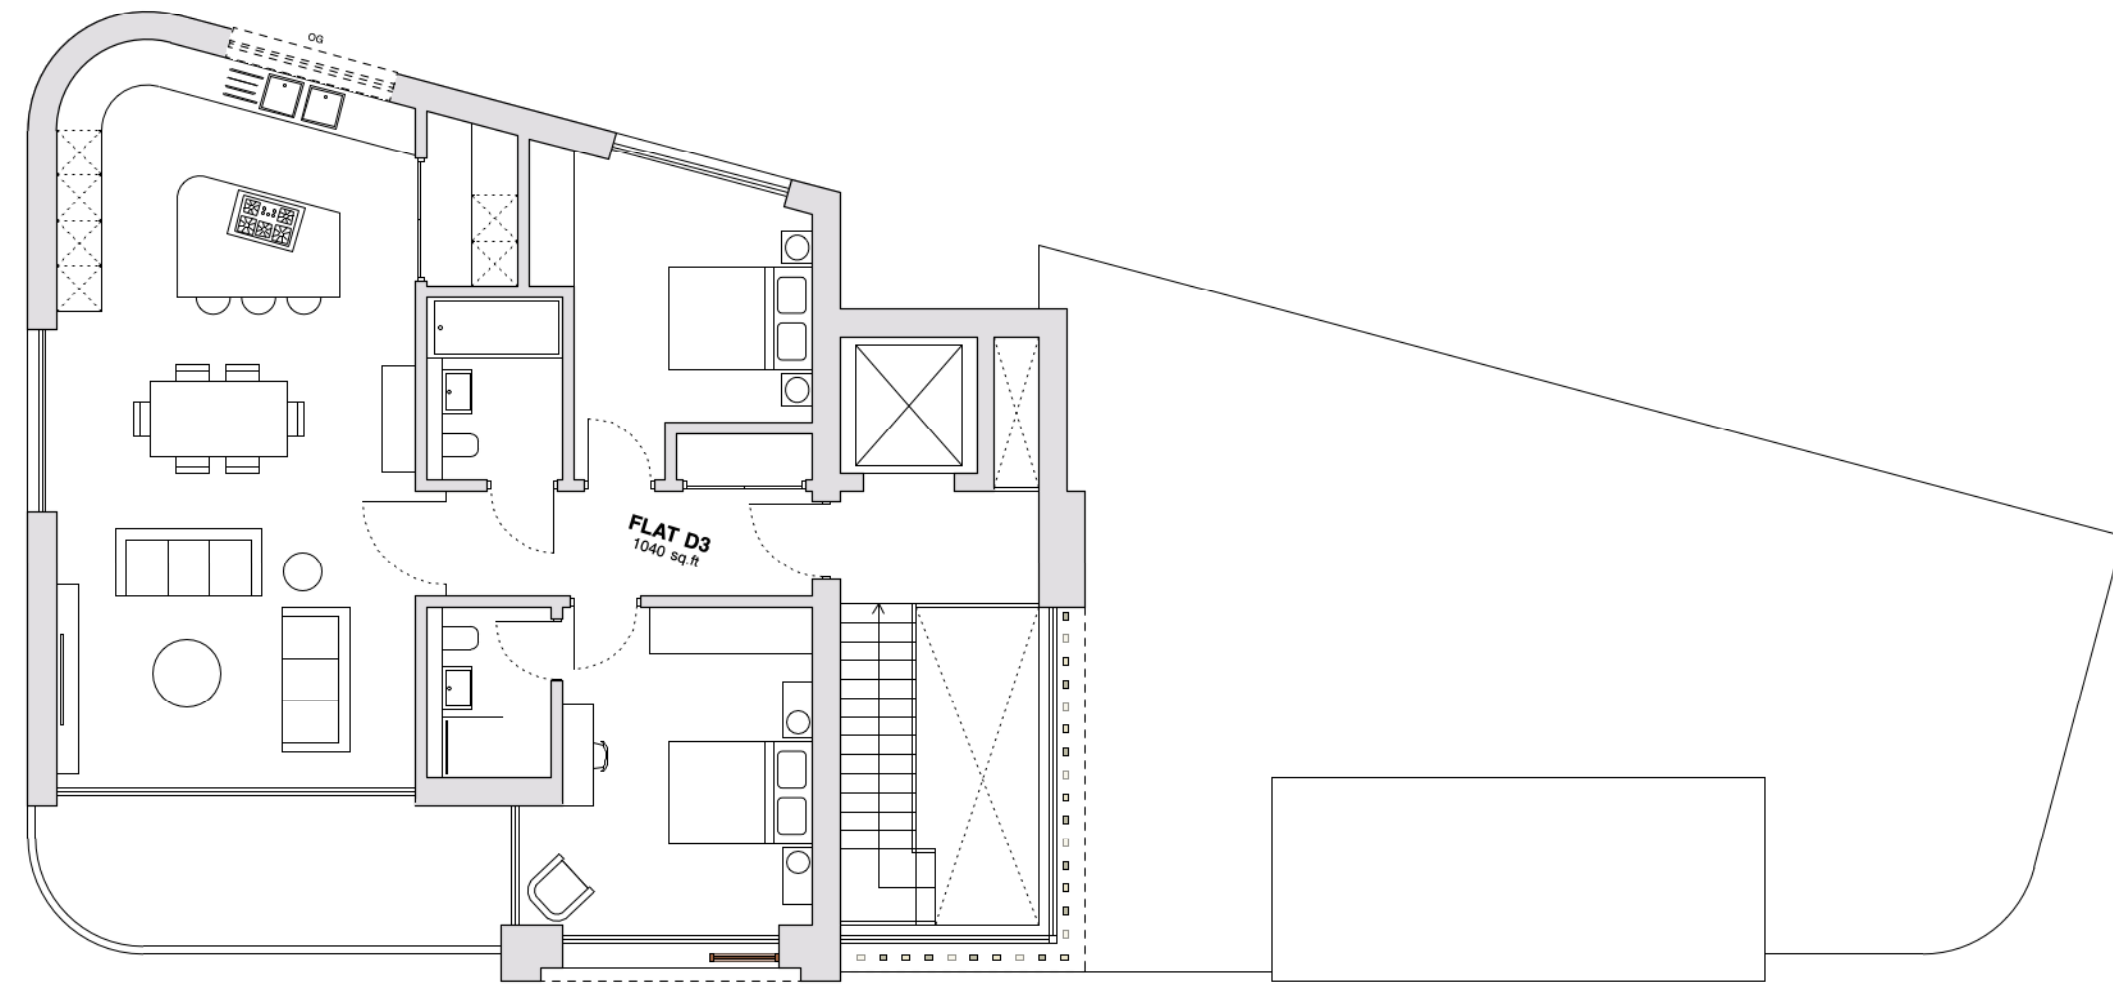


First Floor Plan
Scale 1:100 @A1 / 1:200 @ A3

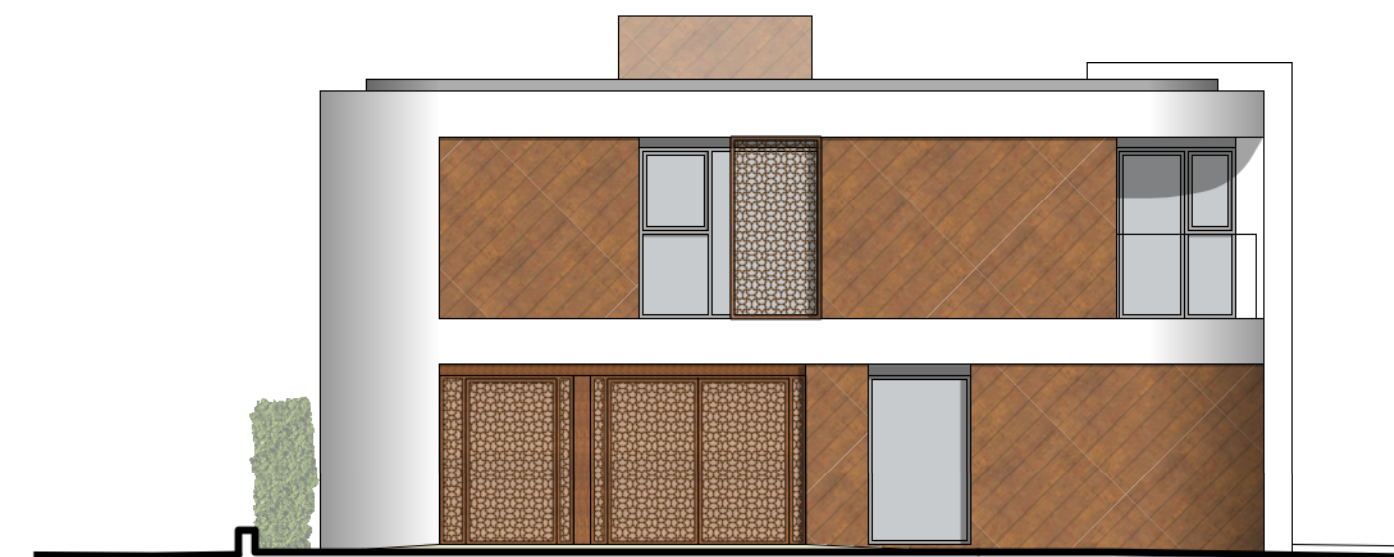

Side Elevation (West)
Scale 1:100 @A1 / 1:200 @ A3

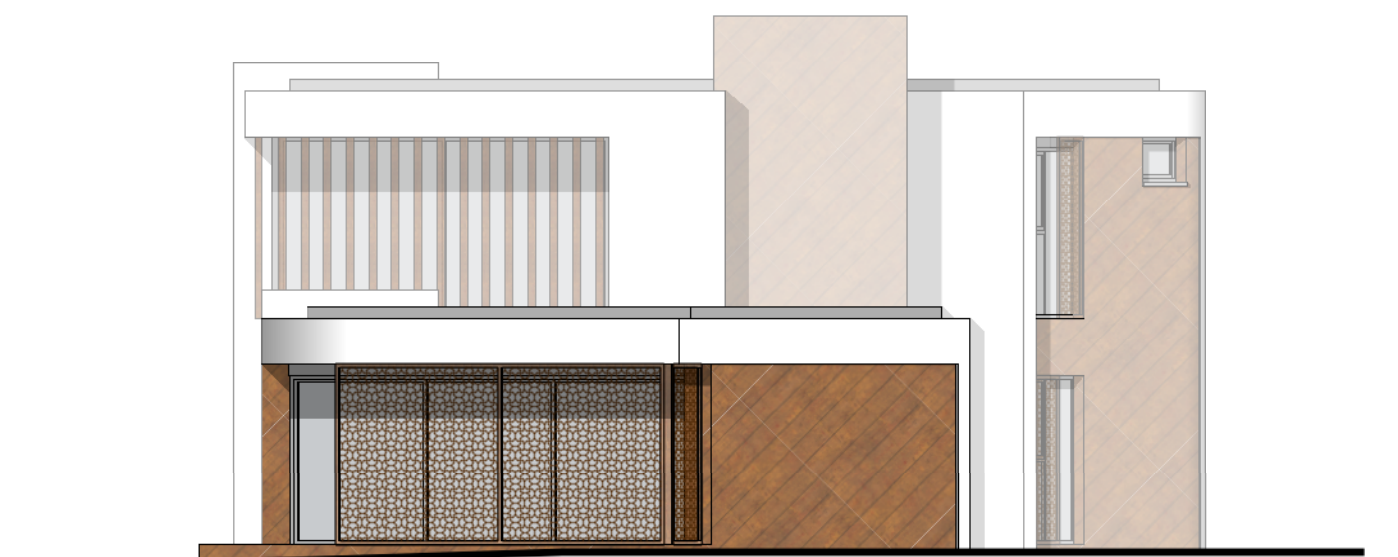

Side Elevation (East)
Scale 1:100 @A1 / 1:200 @ A3

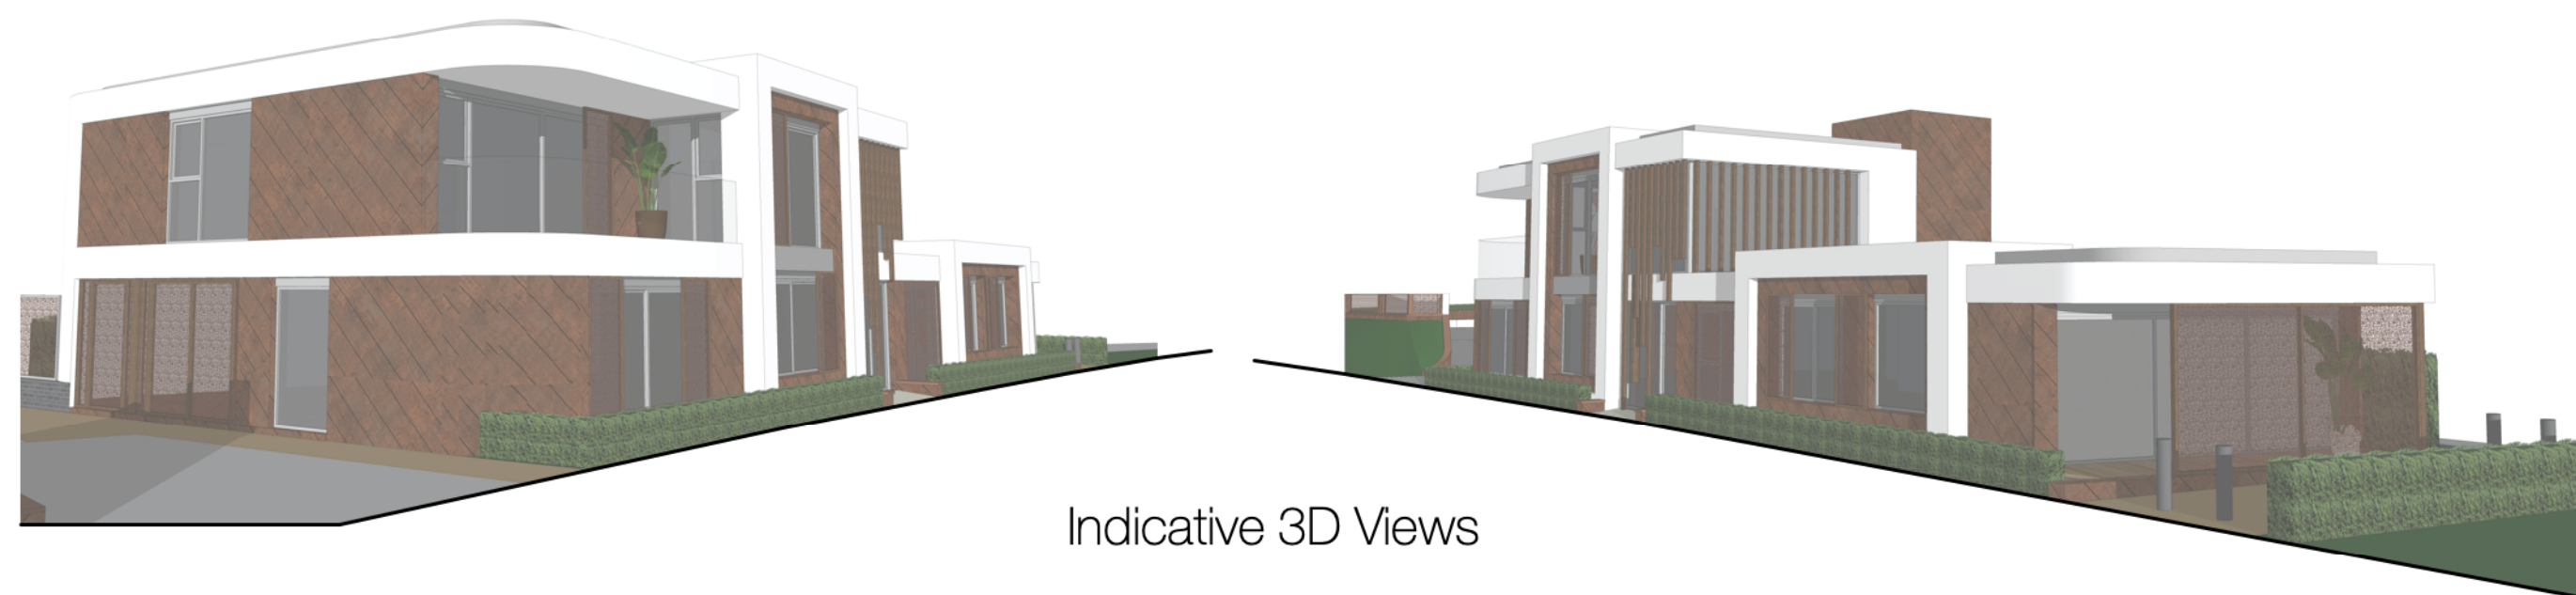

Indicative 3D Views



Rear Elevation (North)
Scale 1:100 @A1 / 1:200 @ A3

BLOCK D



Southbourne Cross Car Park, Southbourne

Block D - Plans & Elevations | 1820 19 | davidjames architects & partners ltd

tel: 01202 755633

rev:

Drawn By : NN Checked By : DJ

Note: Do not scale from this drawing. This drawing is copyright and remains the property of David James Architects & Partners Ltd. Unauthorised use for any purpose is prohibited. ©