

 Outline of Existing




Indicative Streetscene (Bodley Road)  
Scale 1:250 @A3


53  
Cliff Drive

1 (Sanderling)  
Bodley Road

57  
Cliff Drive

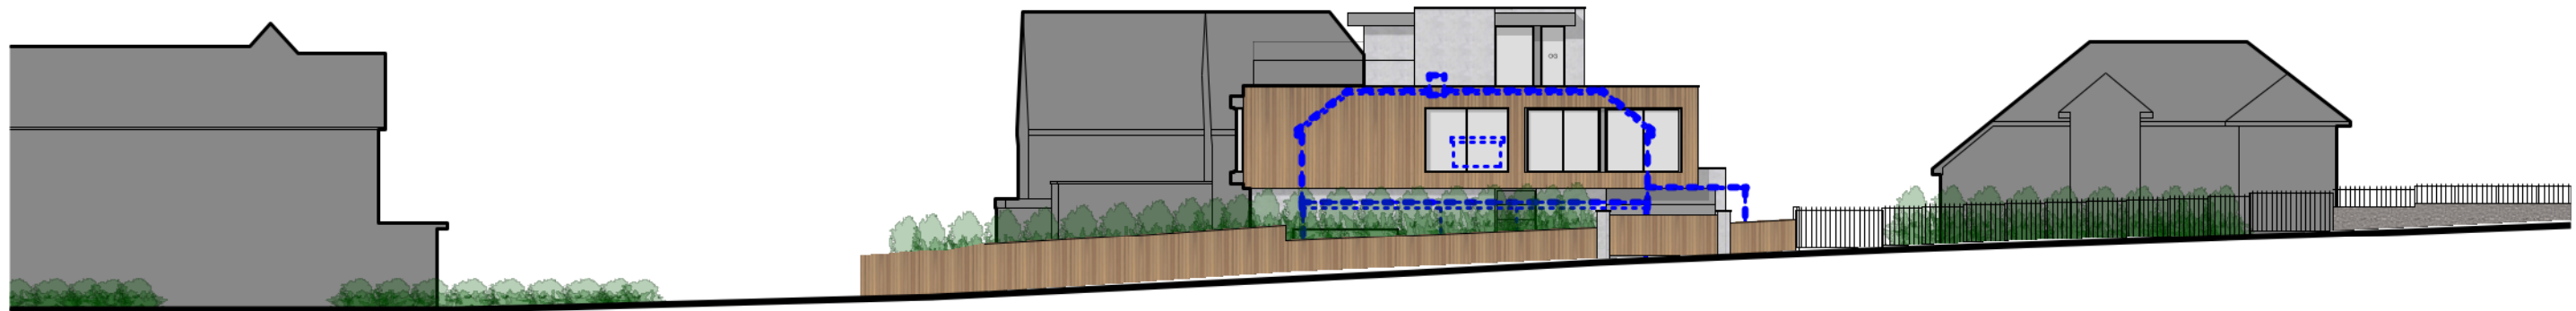

Indicative Streetscene (Cliff Drive)  
Scale 1:250 @A3

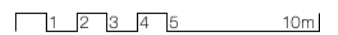

www.davidjamesarchitects.co.uk

55 Cliff Drive, Poole

Indicative Streetscene | **2107 61A** | davidjames architects & partners ltd

tel: 01202 755633

Rev: Rev A\_20220216\_Privacy Screen added to West elevation of roof terrace\_ES

Drawn By : ES Checked By : DJ

Note: Do not scale from this drawing. This drawing is copyright and remains the property of David James Architects & Partners Ltd. Unauthorised use for any purpose is prohibited. ©