

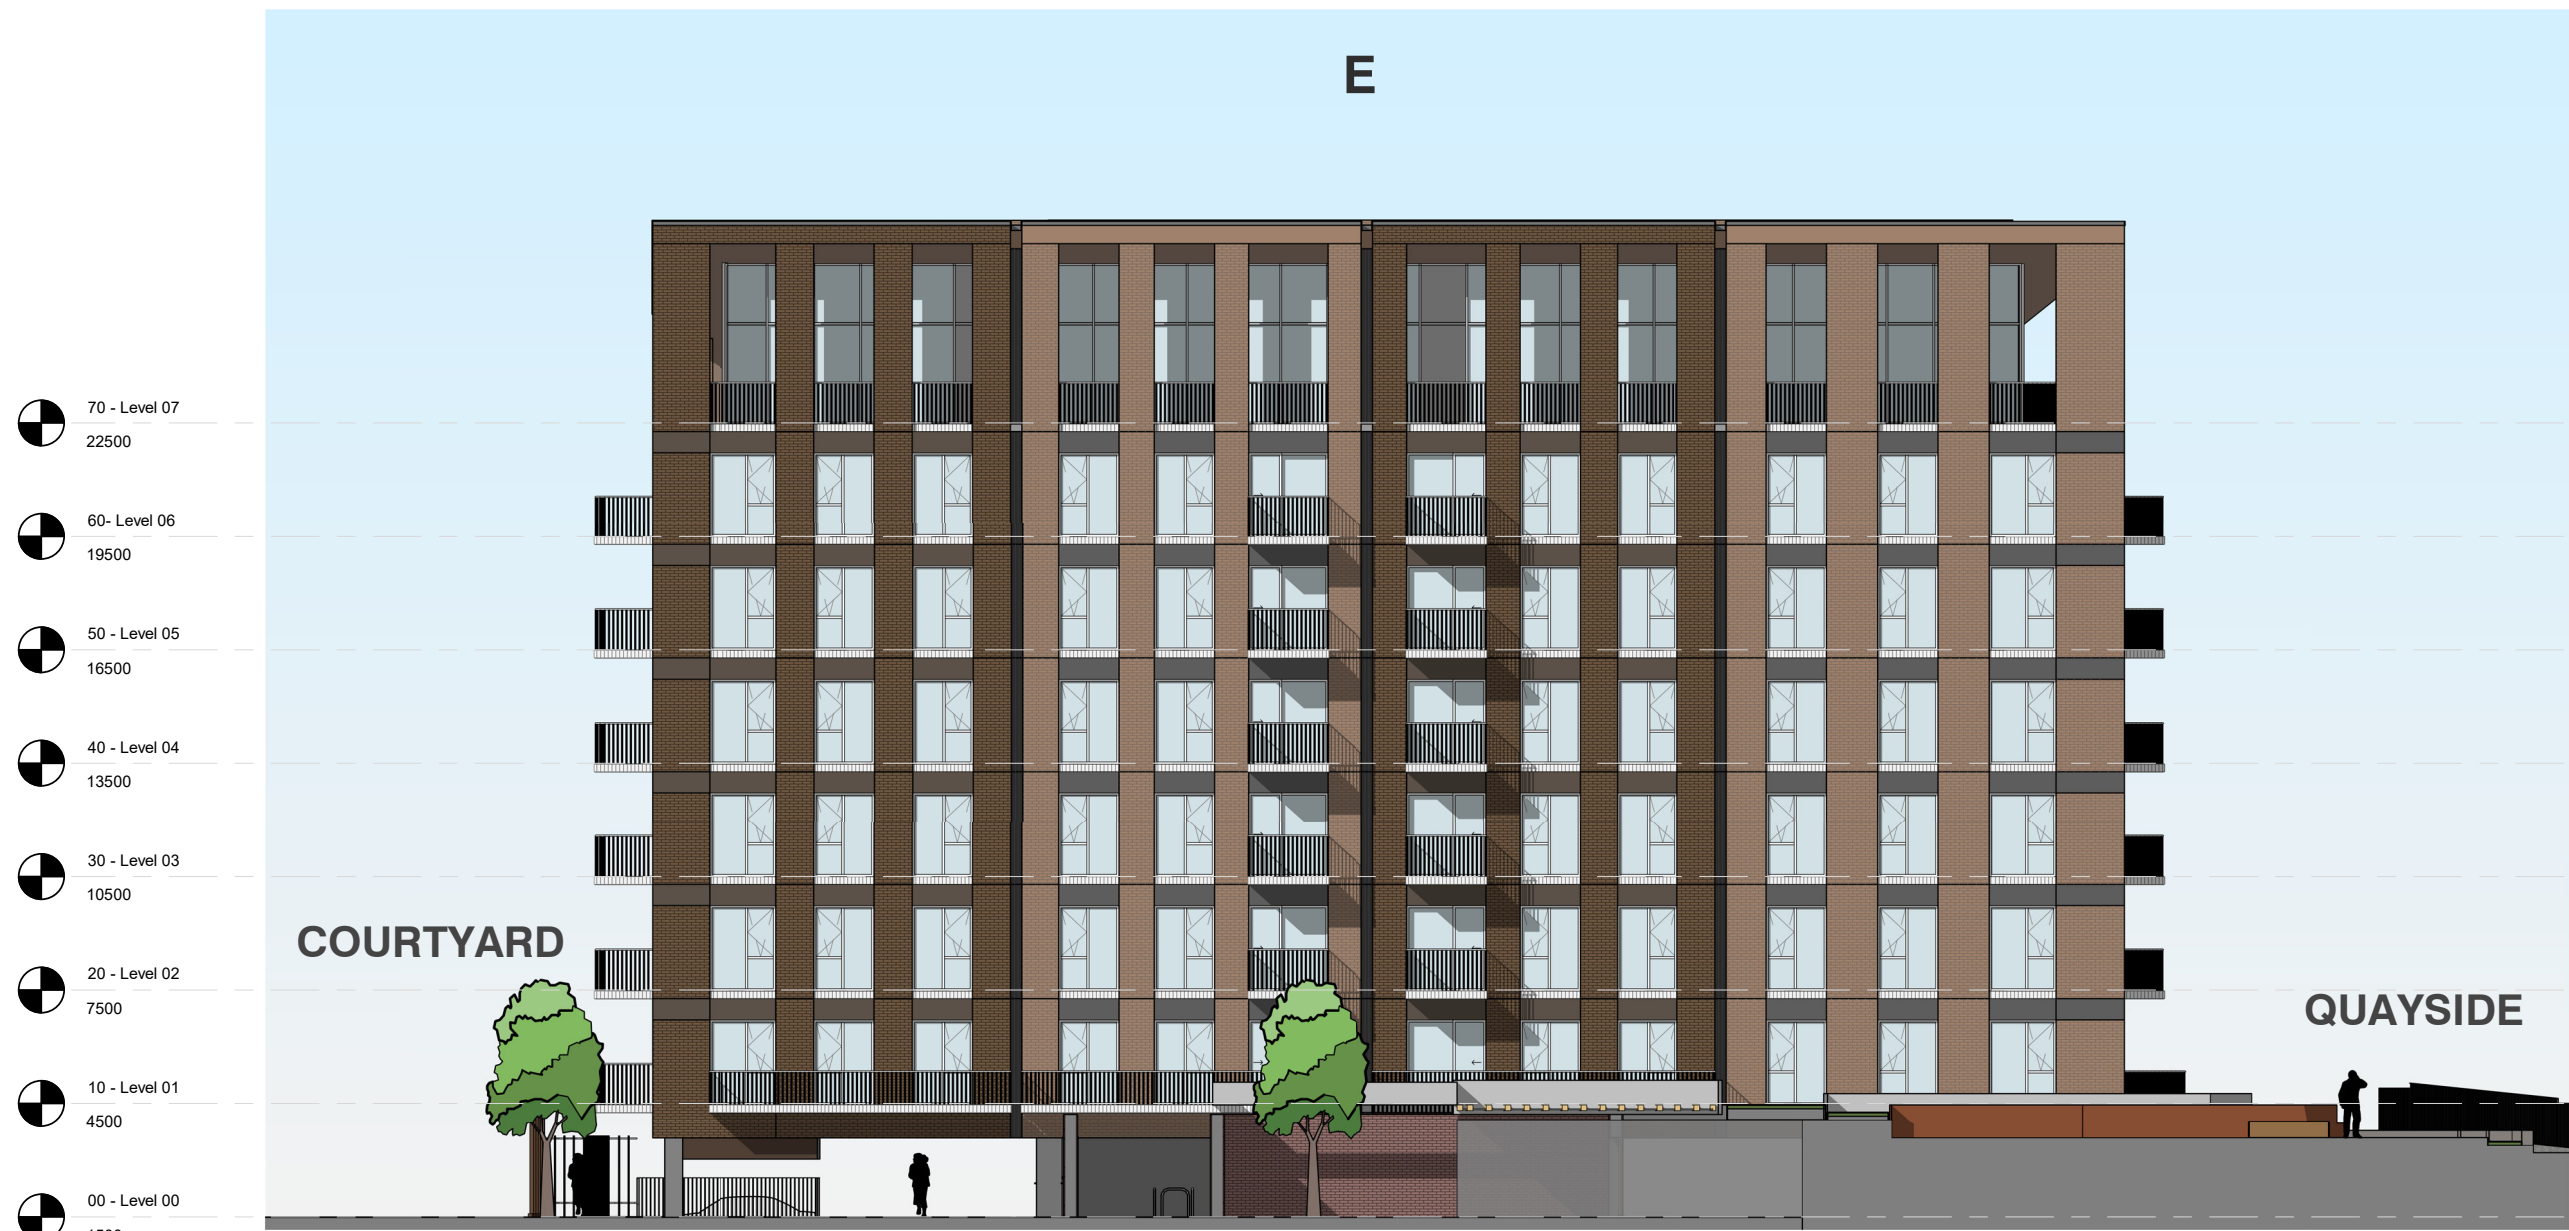


Orientation

Key Plan

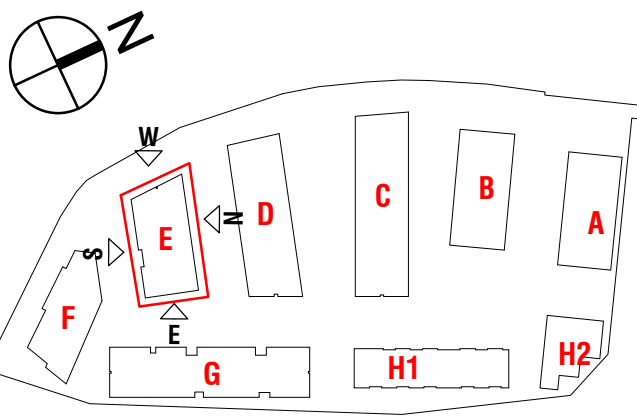

Block E North Elevation  
1 : 200

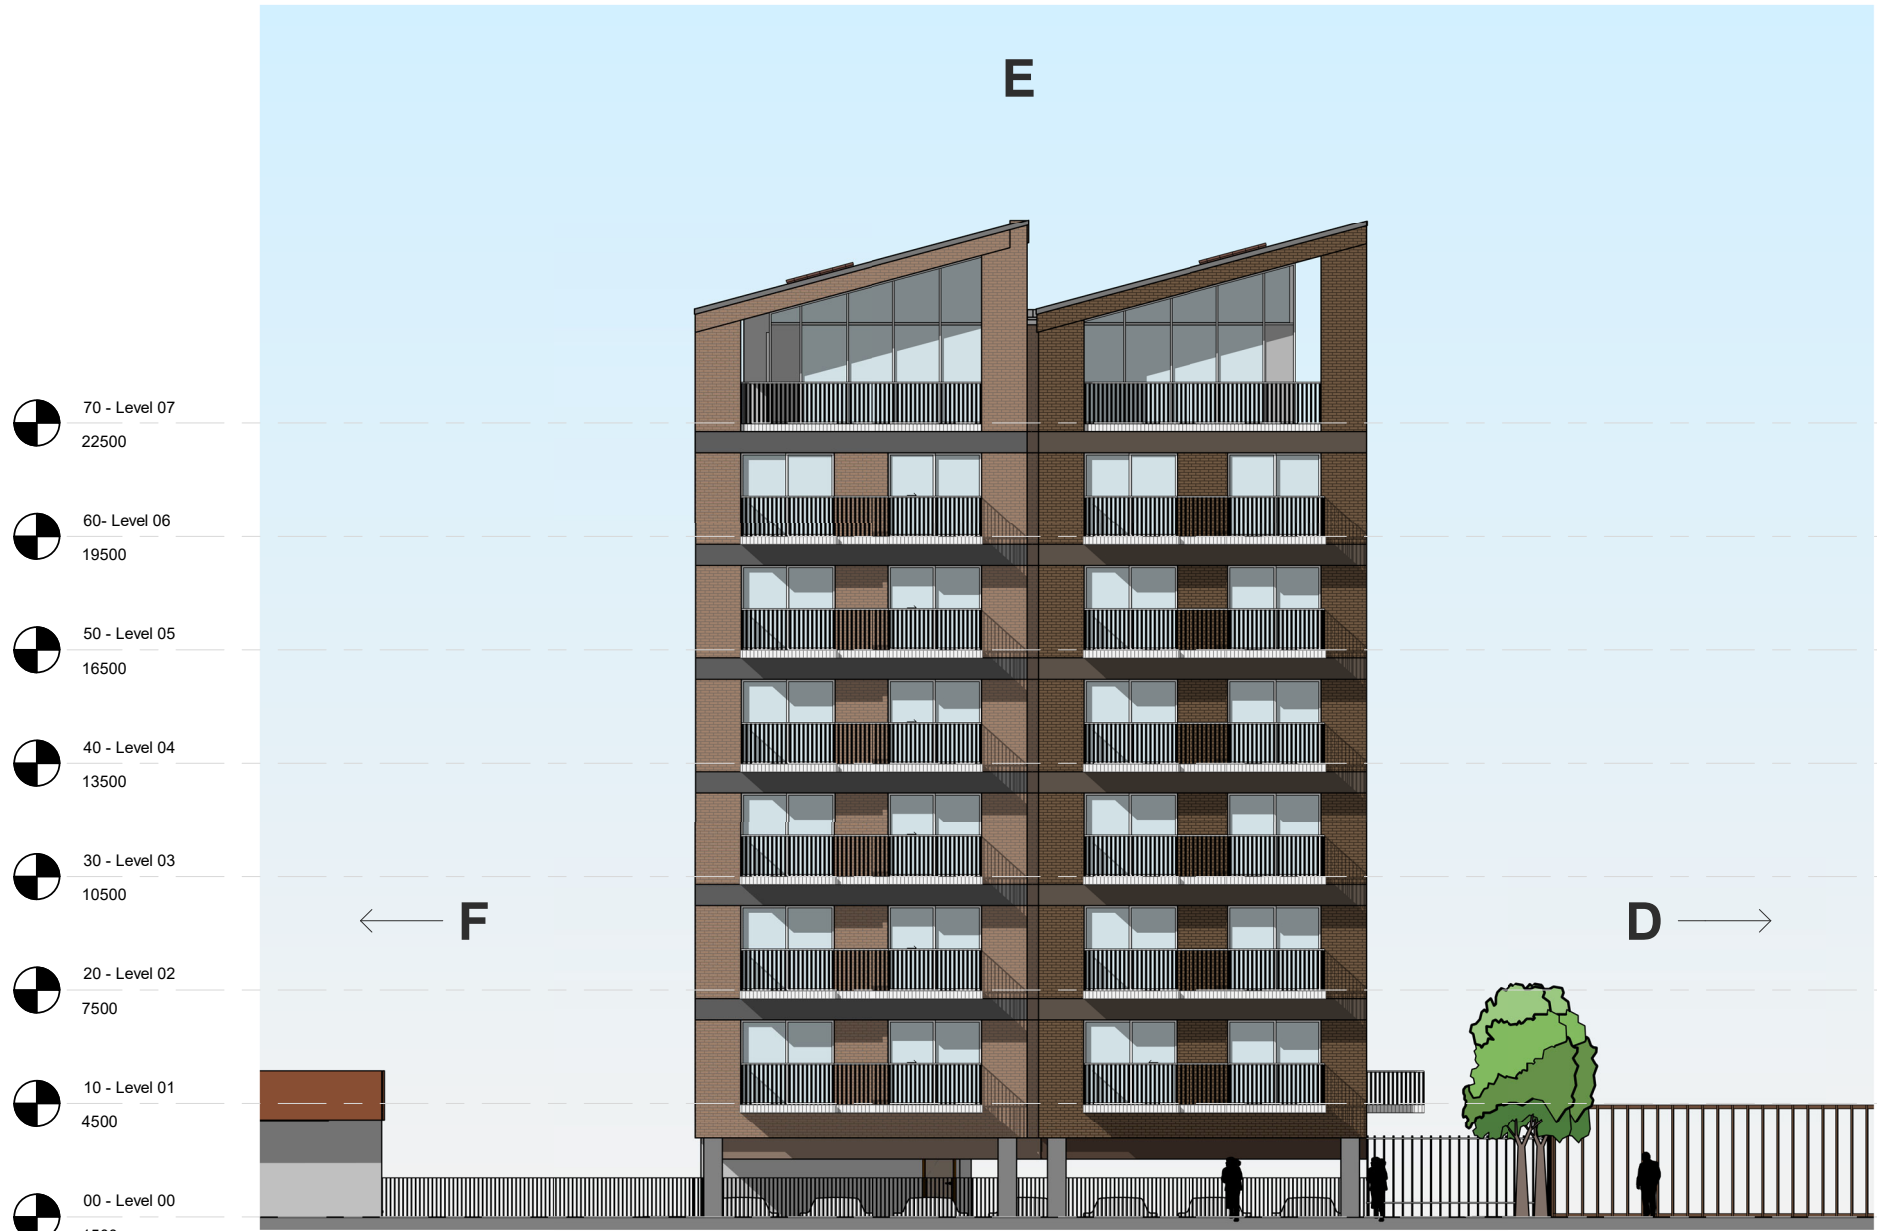

Block E East Elevation  
1 : 200



Block E South Elevation  
1 : 200



Block E West Elevation  
1 : 200

P03	04.02.22	Amendments to planning drawings issued on 26.03.21	SM	AR
P02	08.07.19	Amendments to planning drawings issued on 05.04.19	SM	AR
P01	05.04.19	Updated information for planning issued on 28.05.18	SM	AR

Rev. Date	Revision	By	Checked
-----------	----------	----	---------

**leonard** design architects  
4th floor, Albion House  
5-13 Canal Street  
Nottingham, NG1 7EG, United Kingdom  
t. +44 (0) 115 945 0080  
e. office@leonarddesignarchitects.com

**Client**  
Reuben & Morgan Ltd.

**Project**  
West Quay Road, Poole

**Drawing Title**  
Block E Elevations

Project Number	Suitability
0625	S4
Drawn by	Checked by
LW	SM
Scale @A1	Date
As indicated	05.04.19
File Identifier	Revision
0625 - LDA - ZZ - ZZ - DR - A - 08074	P03

**Purpose of Issue**  
PLANNING

**Project Status**  
PLANNING

