


Orientation

Key Plan

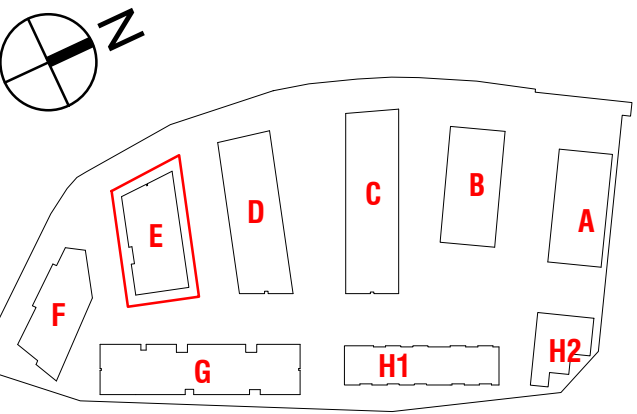

- LEGEND
- LOBBY/CORRIDOR
 - 1 BED TYPICAL RESI
 - 2 BED TYPICAL RESI
 - 2 BED RETIREMENT
 - 3 BED RETIREMENT
 - 2 BED PENTHOUSE
 - 3 BED PENTHOUSE

P03	04.02.22	Amendments to planning drawings issued on 26.03.21	SM	AR
P02	08.07.19	Amendments to planning drawings issued on 05.04.19	SM	AR
P01	05.04.19	Updated information for planning issued on 28.05.18	SM	AR

Rev. Date	Revision	By	Checked
-----------	----------	----	---------

leonard design architects
4th floor, Albion House
5-13 Canal Street
Nottingham, NG1 7EG, United Kingdom
t. +44 (0) 115 945 0080
e. office@leonarddesignarchitects.com

Client
Reuben & Morgan Ltd.


Project
West Quay Road, Poole

Drawing Title
Block E Floor Plans


Project Number 0625	Suitability S4
Drawn by SS	Checked by SM
Scale @A1 As indicated	Date 05.04.19
File Identifier 0625 - LDA - ZZ - ZZ - DR - A - 08034	Revision P03

Purpose of Issue
PLANNING

Project Status
PLANNING

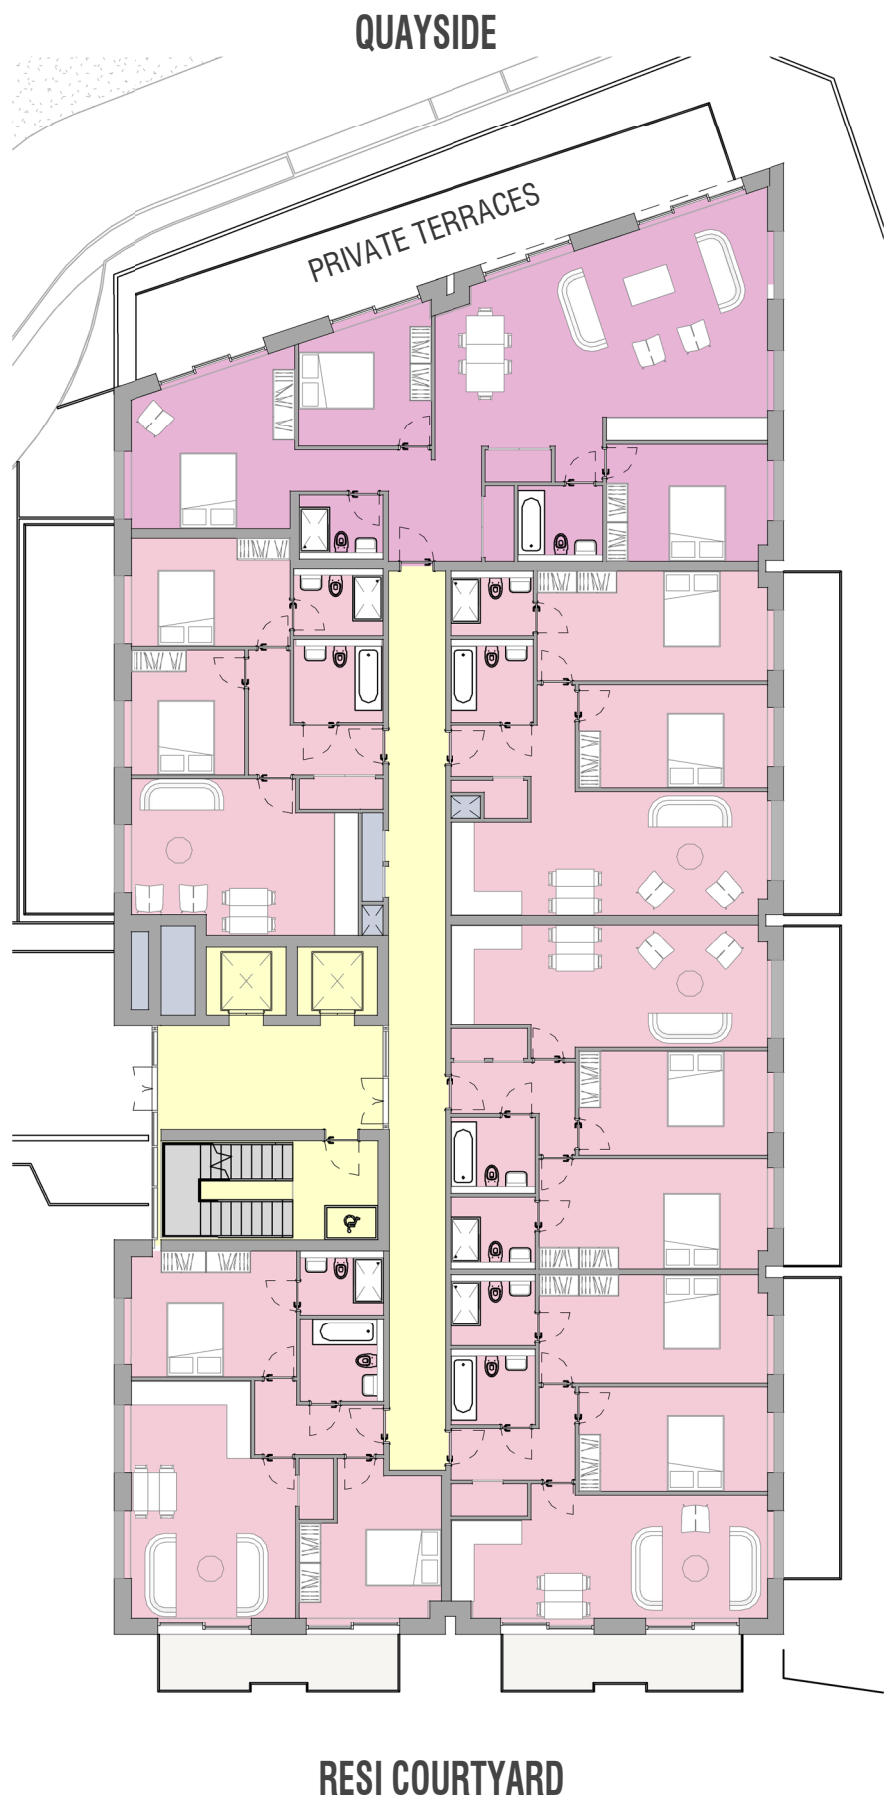

Block E - Level 01
1 : 200

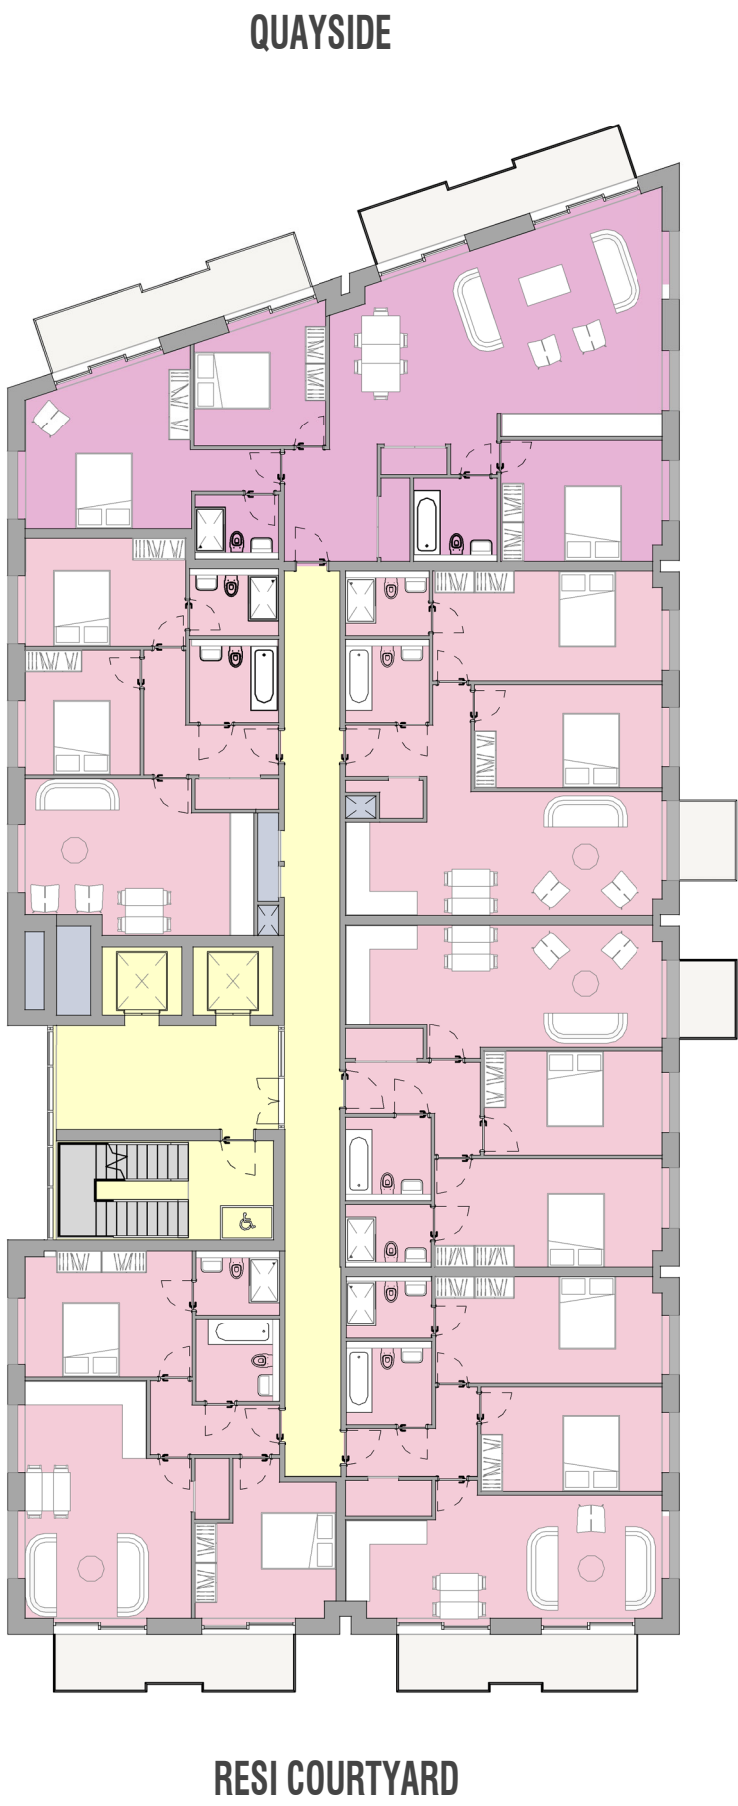

Block E - Typical Level 02-06
1 : 200



Block E - Penthouse Level 07
1 : 200

