




Block F - Level 01
1 : 200

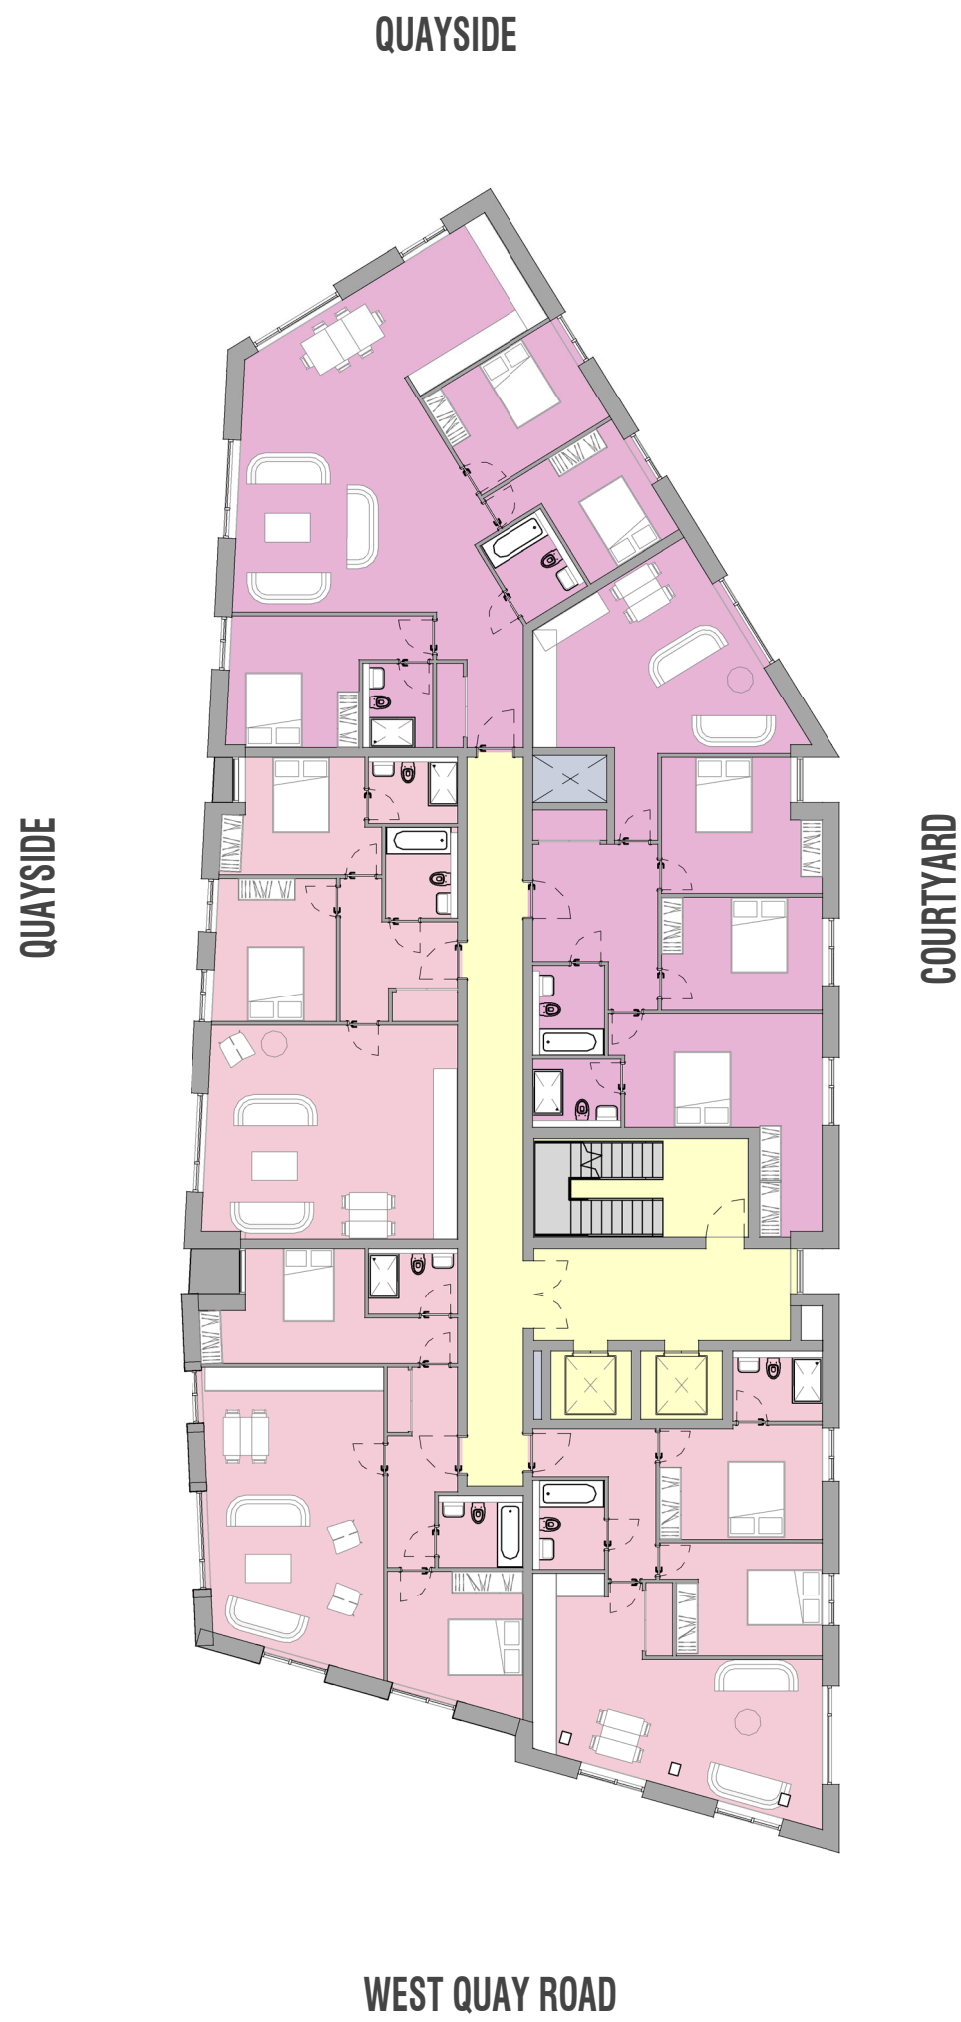

Block F - Typical Level 02
1 : 200

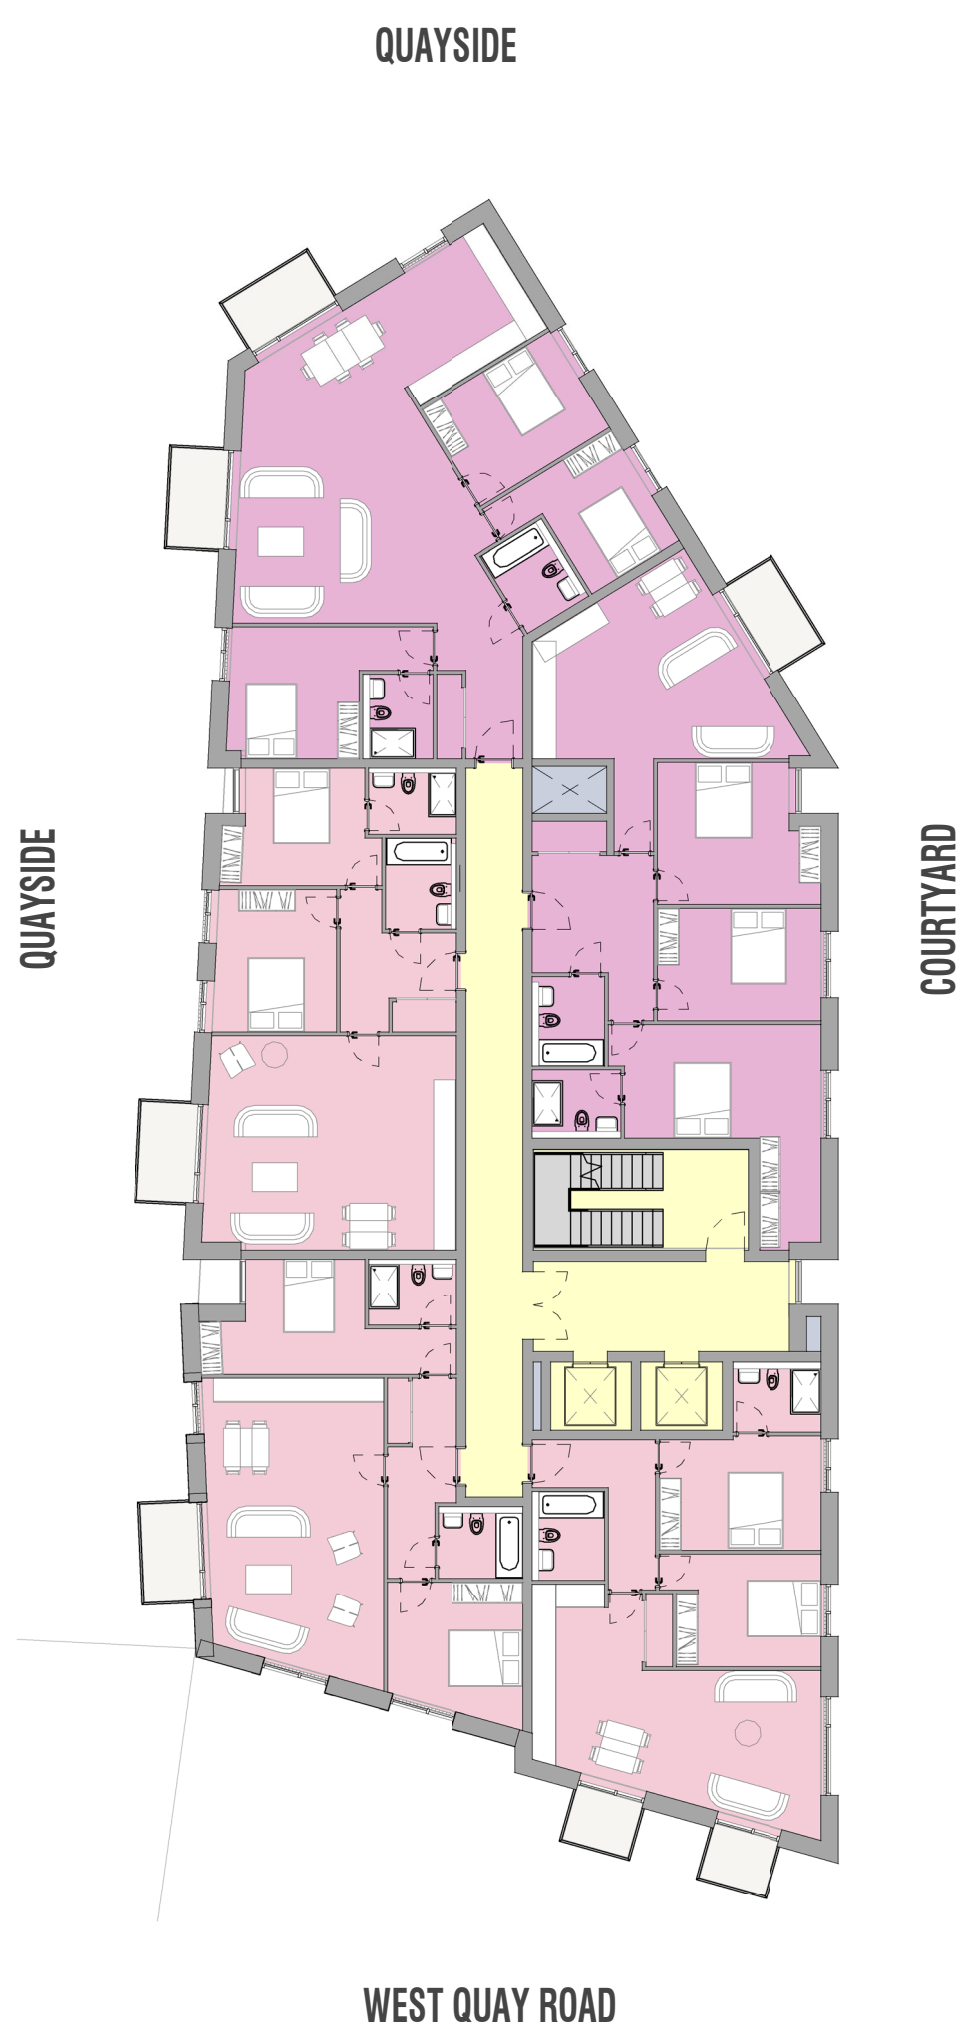

Block F - Level 03-05
1 : 200

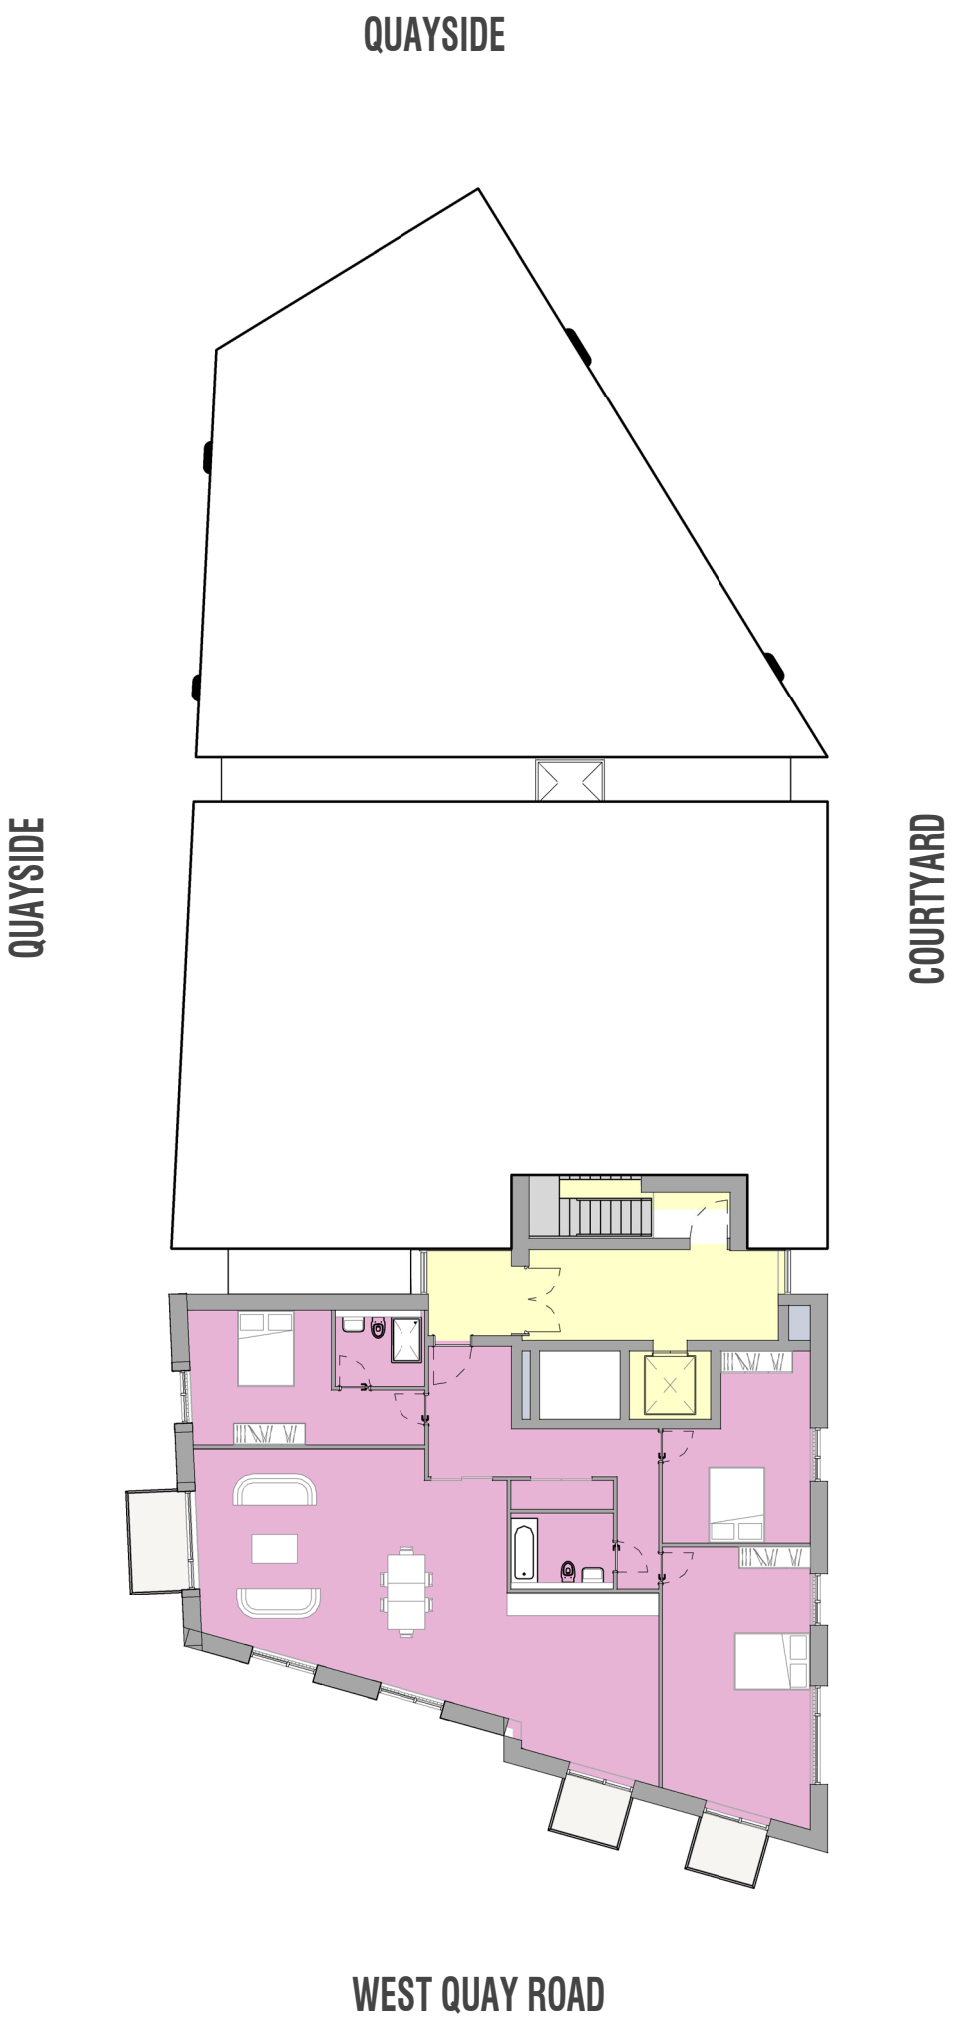

Block F-Level 06
1 : 200

Dimensions to be verified on site.
Use figured dimensions only. Do not work from reduced scale drawings.
Please refer to scale and sheet size as indicated.


This drawing is the property of LEONARD DESIGN ARCHITECTS LTD. ©

Copyright is reserved by them and the drawing is issued on the condition that it is not copied, reproduced, retained or disclosed to any unauthorised person without the prior consent in writing of Leonard Design Architects Ltd. All rights reserved.

DO NOT SCALE

Orientation

Key Plan

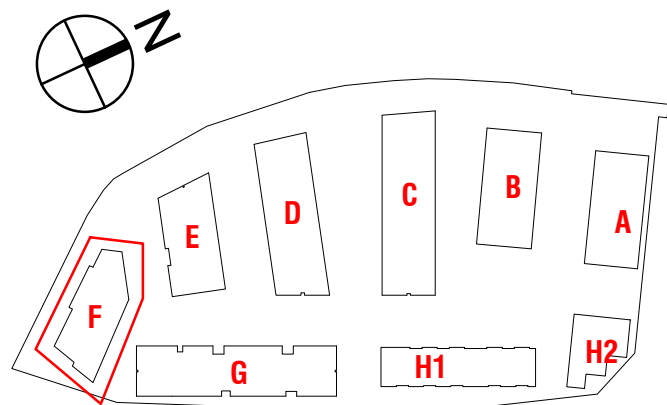

LEGEND

- LOBBY/CORRIDOR
- ROWING BOAT CLUB
- 1 BED TYPICAL RESI
- 2 BED TYPICAL RESI
- 2 BED RETIREMENT
- 3 BED RETIREMENT
- 2 BED PENTHOUSE
- 3 BED PENTHOUSE

P04	04.02.22	Amendments to planning drawings issued on 26.03.21	SM	AR
P03	26.03.21	Amendments to planning drawings issued on 05.04.19	SS	AR
P02	08.07.19	Amendments to planning drawings issued on 05.04.19	SM	AR
P01	05.04.19	Updated information for planning issued on 28.05.18	SM	AR

Rev. Date	Revision	By	Checked
-----------	----------	----	---------

leonard design architects
4th floor, Albion House
5-13 Canal Street
Nottingham, NG1 7EG, United Kingdom
t. +44 (0) 115 945 0080
e. office@leonarddesignarchitects.com

Client

Reuben & Morgan Ltd.

Project

West Quay Road, Poole

Drawing Title

Block F Floor Plans

Project Number	Suitability
0625	S4
Drawn by	Checked by
SS	SM
Scale @A1	Date
As indicated	05.04.19
File Identifier	Revision
0625 - LDA - ZZ - ZZ - DR - A - 08035	P04

Purpose of Issue

PLANNING

Project Status

PLANNING

