



Block G - Level 01
1 : 200

WEST QUAY ROAD

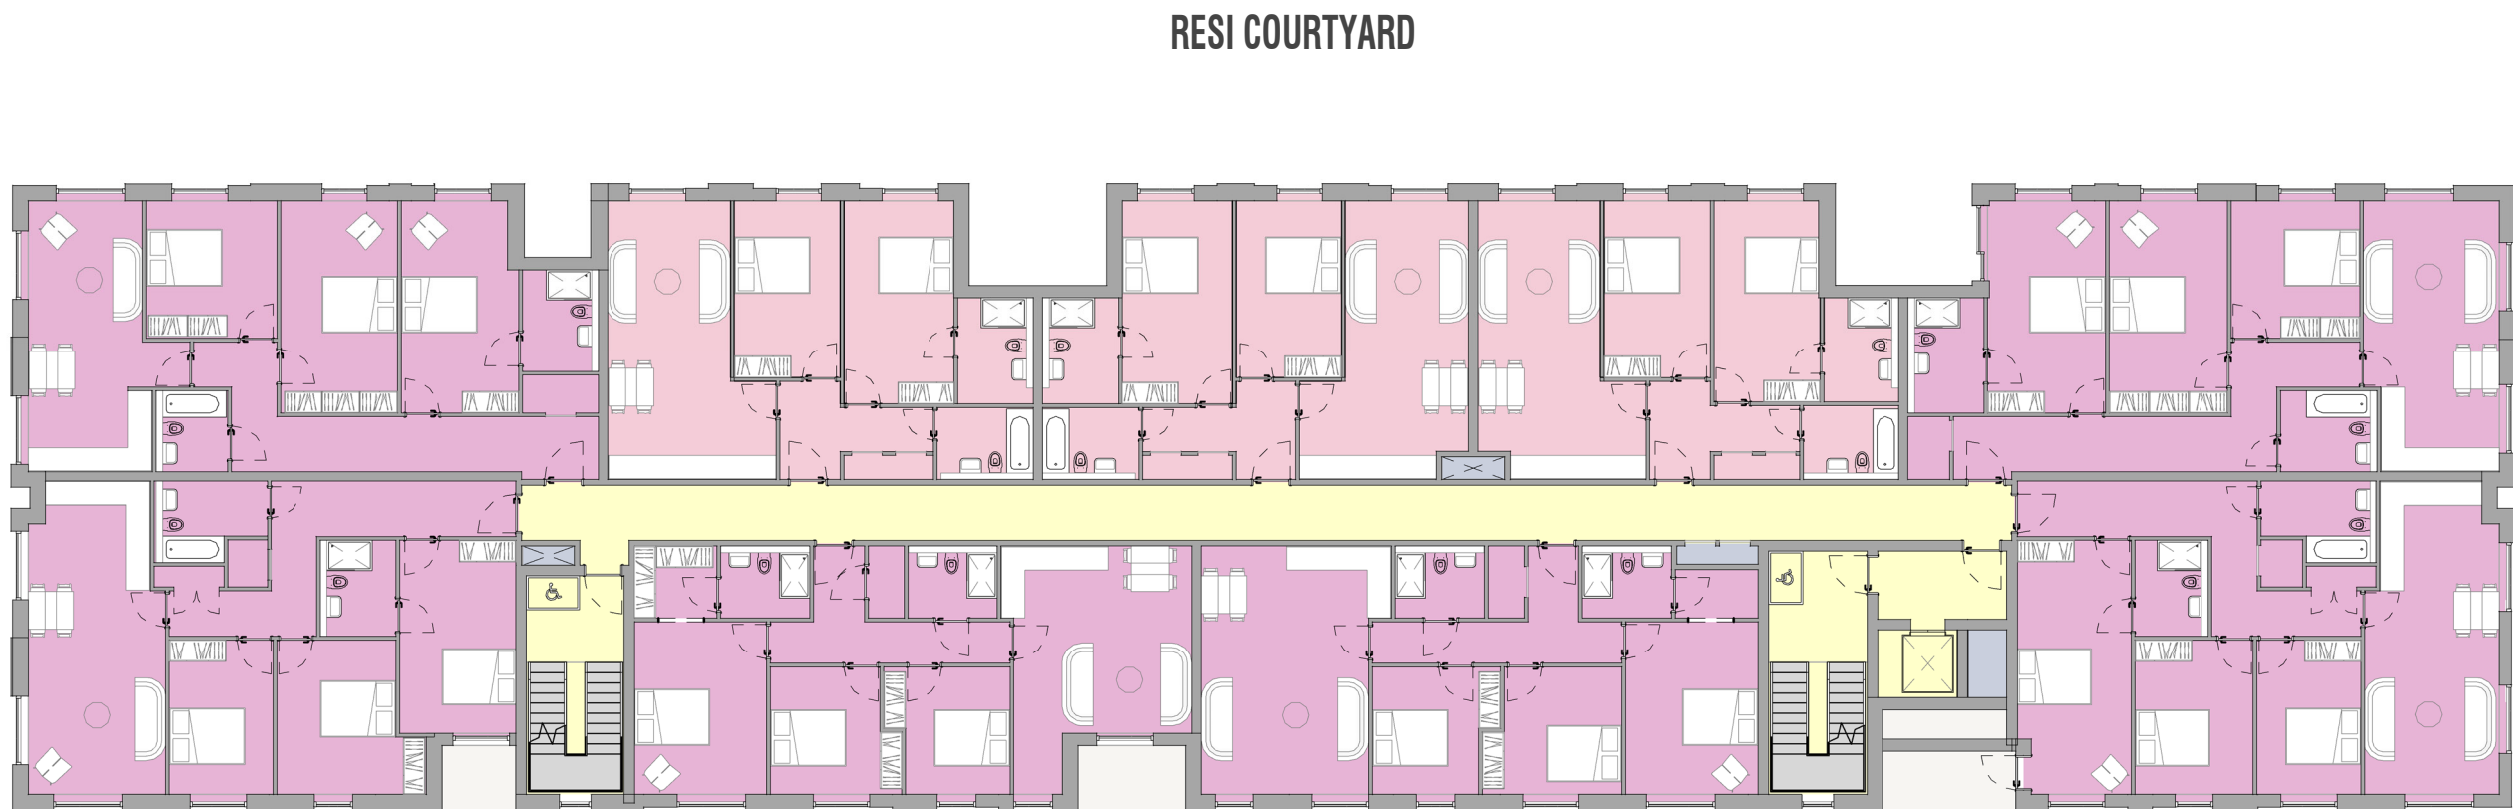

Block G - Level 02
1 : 200

WEST QUAY ROAD

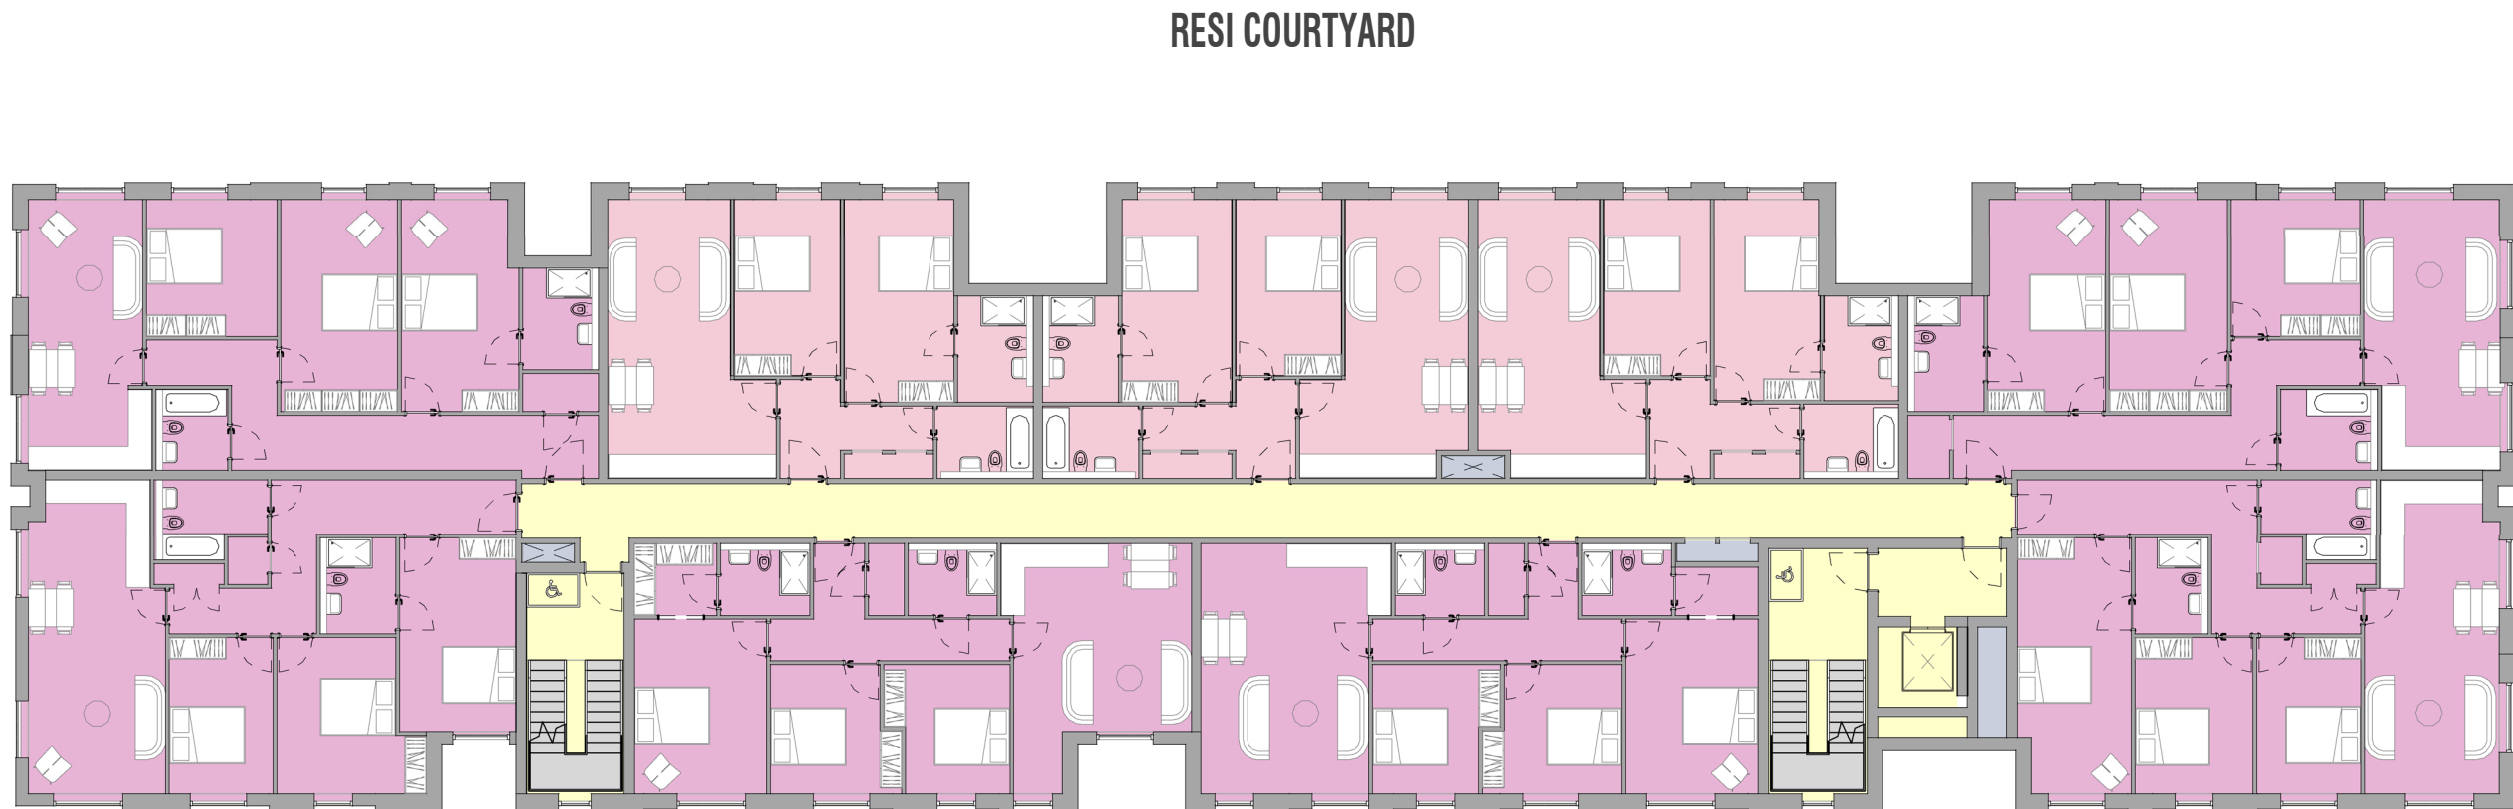

Block G - Typical Level 03 - 04
1 : 200

WEST QUAY ROAD

Dimensions to be verified on site.
Use figured dimensions only. Do not work from reduced scale drawings.
Please refer to scale and sheet size as indicated.


This drawing is the property of LEONARD DESIGN ARCHITECTS LTD. ©

Copyright is reserved by them and the drawing is issued on the condition that it is not copied, reproduced, retained or disclosed to any unauthorised person without the prior consent in writing of Leonard Design Architects Ltd. All rights reserved.

DO NOT SCALE

Orientation

Key Plan

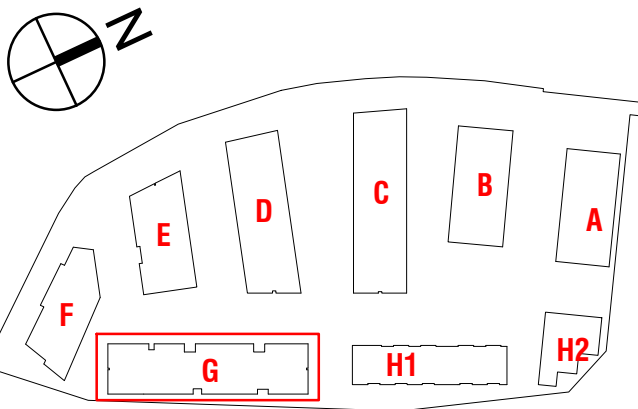

- LEGEND**
- LOBBY/CORRIDOR
 - 1 BED TYPICAL RESI
 - 2 BED TYPICAL RESI
 - 2 BED RETIREMENT
 - 3 BED RETIREMENT
 - 2 BED PENTHOUSE
 - 3 BED PENTHOUSE

P02 04.02.22 Amendments to planning SM AR
drawings issued on 26.03.21

P01 05.04.19 Updated information for planning SM AR
issued on 28.05.18

| Rev. Date | Revision | By | Checked |
|-----------|----------|----|---------|
|-----------|----------|----|---------|

leonard design architects
4th floor, Albion House
5-13 Canal Street
Nottingham, NG1 7EG, United Kingdom
t. +44 (0) 115 945 0080
e. office@leonarddesignarchitects.com

Client
Reuben & Morgan Ltd.

Project
West Quay Road, Poole

Drawing Title
Block G Floor Plans

| | |
|---------------------------------------|-------------------|
| Project Number 0625 | Suitability S4 |
| Drawn by SS | Checked by SM |
| Scale @A1 As indicated | Date 05.04.19 |
| File Identifier | Revision |
| 0625 - LDA - ZZ - ZZ - DR - A - 08036 | P02 |

Purpose of Issue
PLANNING

Project Status
PLANNING

