


EXISTING GROUND FLOOR PLAN



EXISTING FIRST FLOOR PLAN

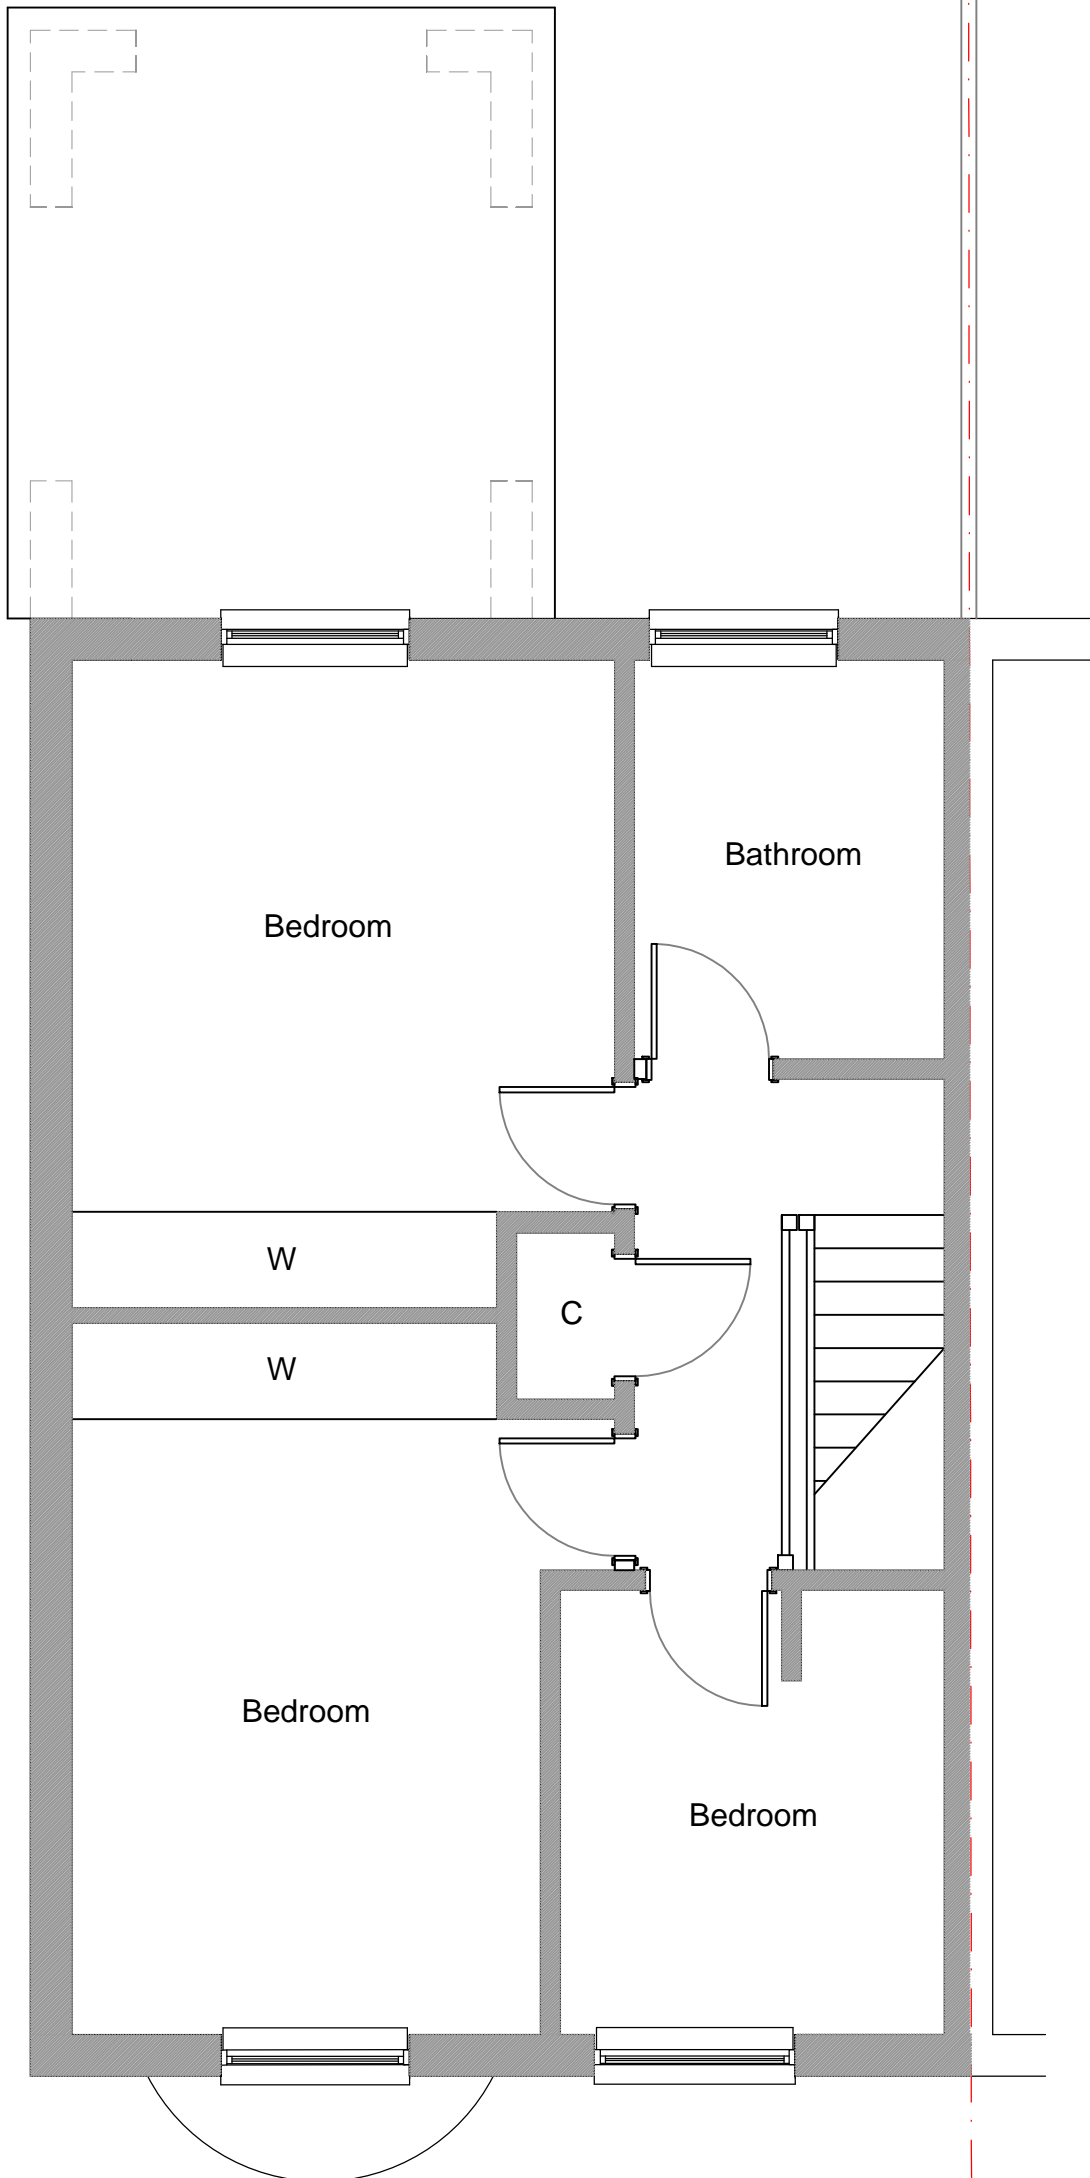

Scale Bar (1:50)

General Notes

Location plan details taken from details provided by Ordnance Survey. These dimensions must be checked and not scaled from this drawing.

Do not scale from these drawings. Use written dimensions only. All dimensions to be checked on site prior to commencement of work and/or prefabrication.

This drawing is the copyright of MBA Architecture Ltd, and may not be reproduced, copied in whole or in part or altered without prior written permission.

1:50 @ A1

PROJECT STATUS

Planning

MBA Architecture Ltd

306 Lymington Road
Highcliffe
Christchurch
Dorset
Tel: 01590 624794
E:mail: matt@mbauktd.co.uk

Client: Mrs J Bennett
32 Addington Place
Sturpitt
Christchurch
BH23 3PB

Job Title:

Proposed Side and Rear
Extension

Drawing Title:

Existing Floor Plans

Drawn By:

MBA

Date:

November 2022


Scale:

1:50 @ A1

Dwg. No.

MBA/100/002

Rev.

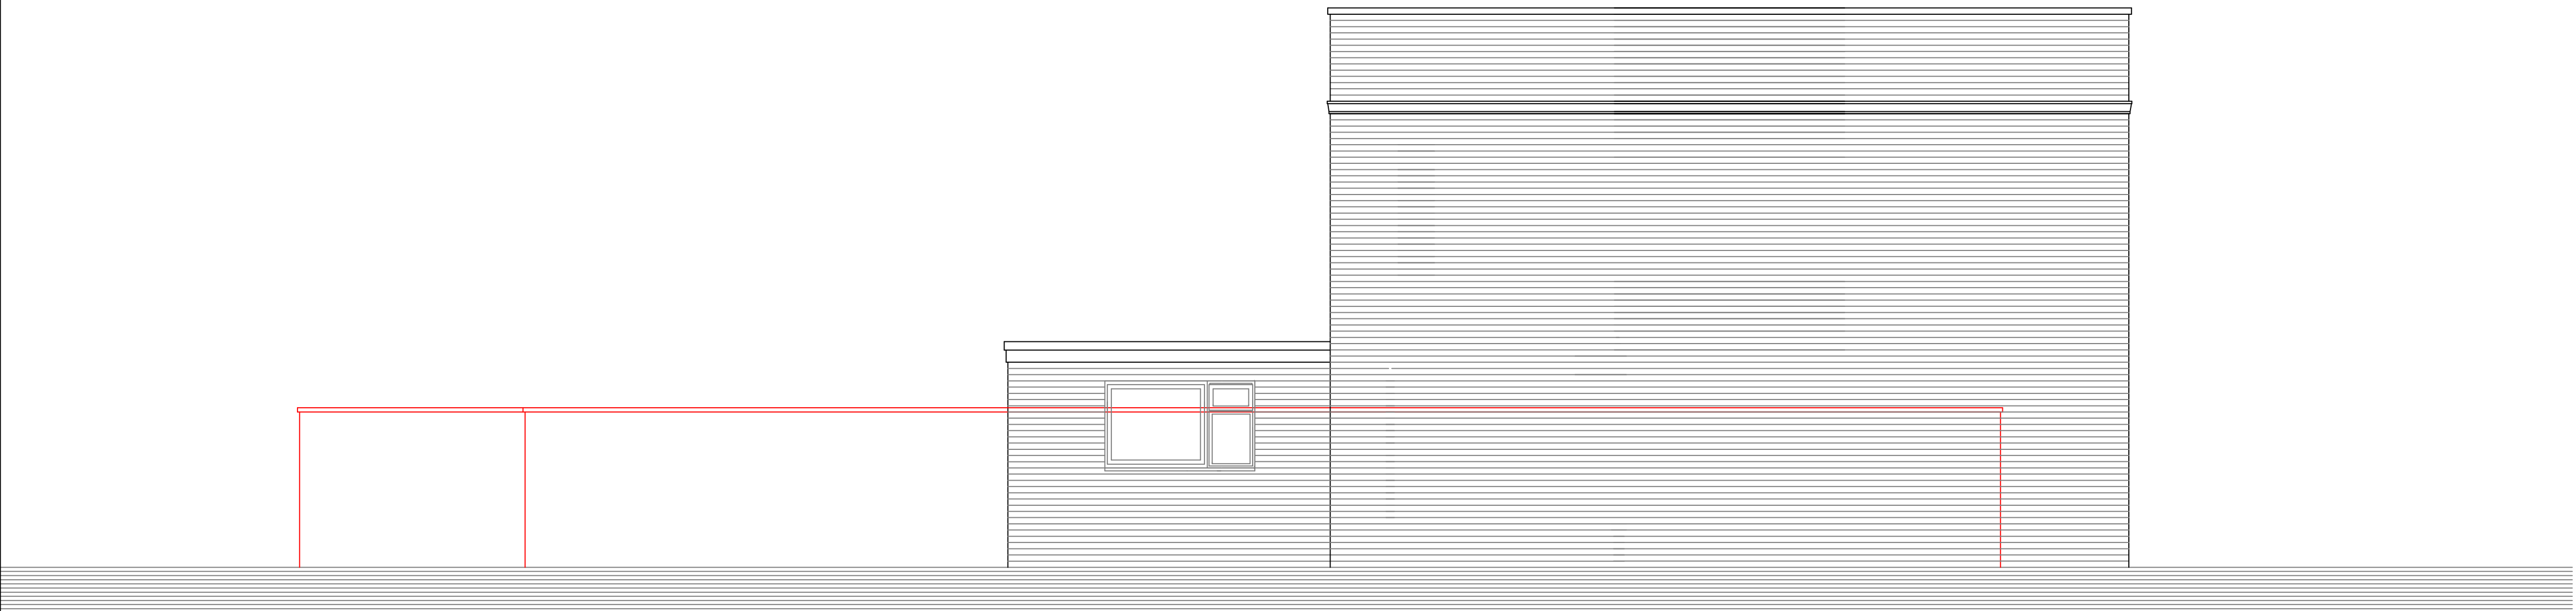

SIDE ELEVATION



FRONT ELEVATION



REAR ELEVATION



Scale Bar (1:50)

General Notes

Location plan details taken from details provided by Ordnance Survey. These dimensions must be checked and not scaled from this drawing.

Do not scale from these drawings. Use written dimensions only. All dimensions to be checked on site prior to commencement of work and/or prefabrication.

This drawing is the copyright of MBA Architecture Ltd, and may not be reproduced, copied in whole or in part or altered without prior written permission.

Project Status

Planning

MBA Architecture Ltd

306 Lymington Road
Highcliffe
Christchurch
Dorset
Tel: 01590 624794
E.mail: matt@mbauktd.co.uk

Client:

Mrs J Bennett
32 Addington Place
Stanpit
Christchurch
BH23 3PB

Job Title:

Proposed Side and Rear
Extension

Drawing Title:

Existing Elevations

Drawn By:

MBeil

Date:

November 2022


Scale:

1:50 @ A1

Dwg. No.

MBA/100/003

Rev.

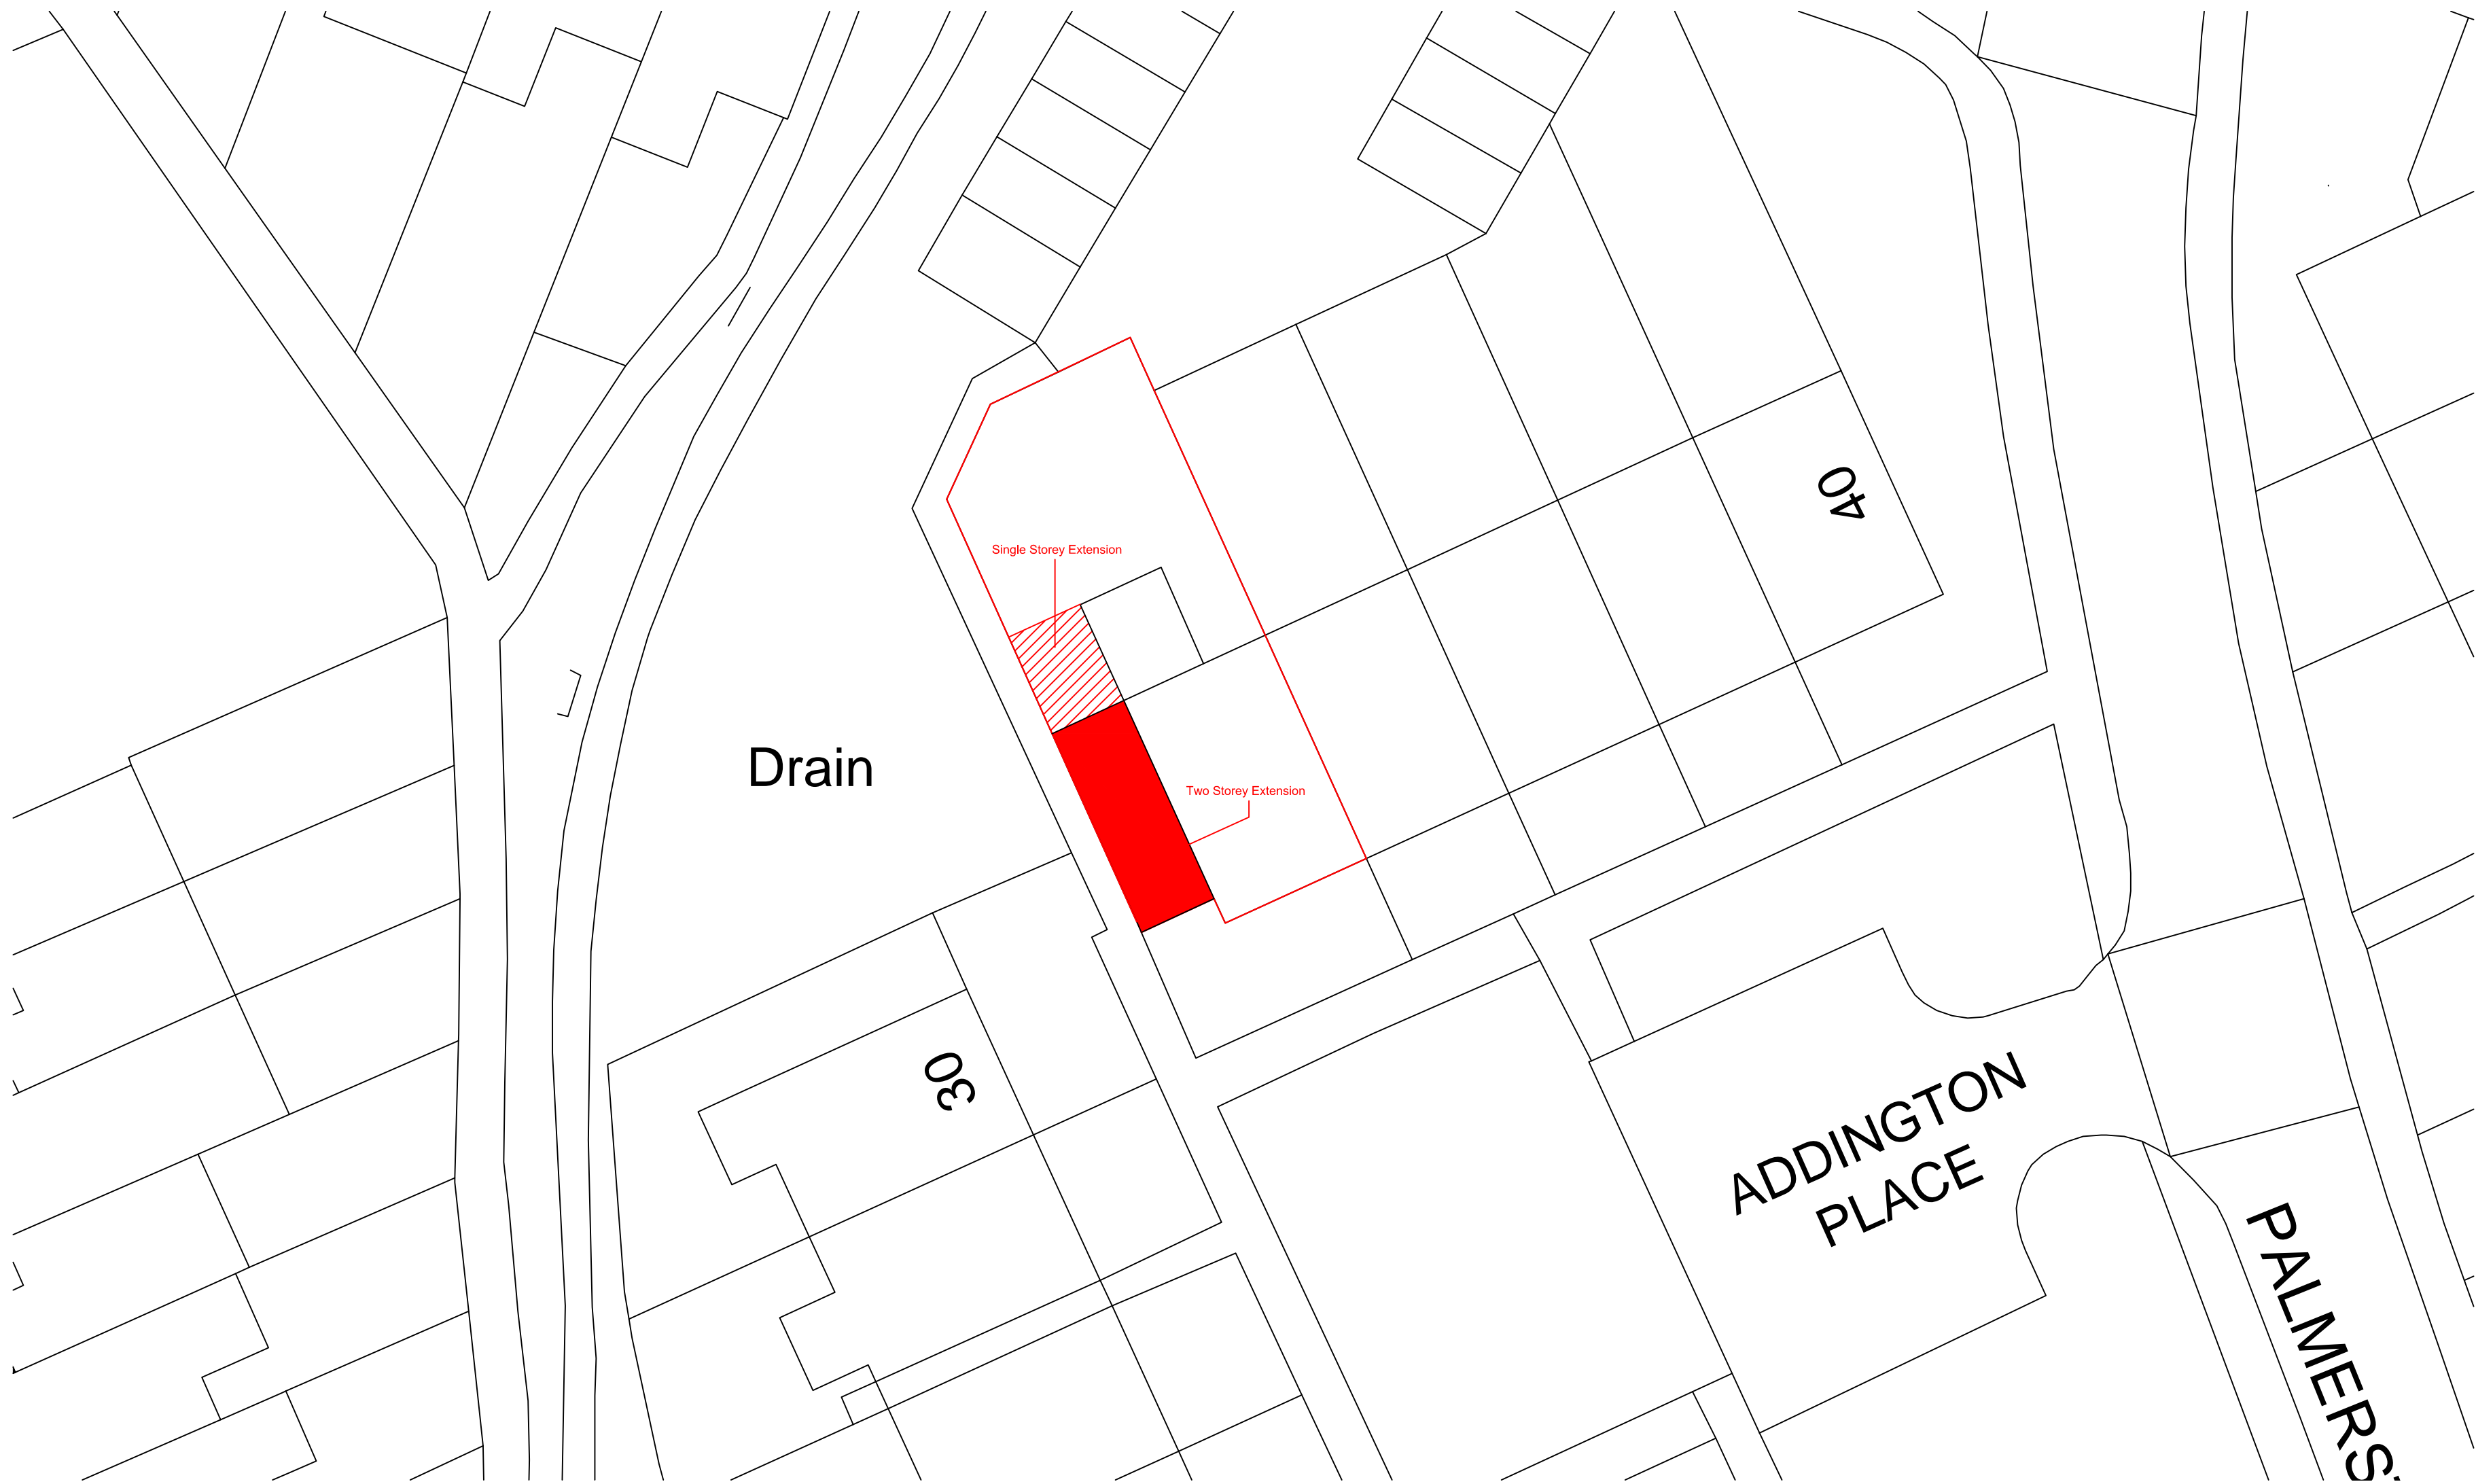

SITE PLAN - 1:200




BLOCK PLAN - 1:500



Ordnance Survey. (c) Crown Copyright 2022. All rights reserved. Licence number 100022432


LOCATION PLAN - 1:1250

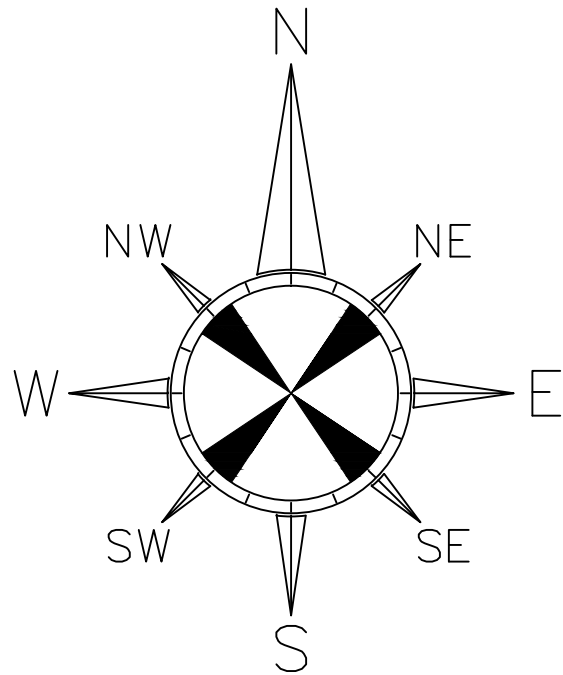


Scale Bar (1:200)

B. Scheme revised. 05.04.2023 MBell
A. Boundary revised. 17.02.2023 MBell

General Notes	
Location plan details taken from details provided by Ordnance Survey. These dimensions must be checked and not scaled from this drawing.	
Do not scale from these drawings. Use written dimensions only. All dimensions to be checked on site prior to commencement of work and/or prefabrication.	
This drawing is the copyright of MBA Architecture Ltd, and may not be reproduced, copied in whole or in part or altered without prior written permission.	
i T E q r { t h j v	
PROJECT STATUS	
Planning	
MBA Architecture Ltd	
306 Lymington Road Highcliffe Christchurch Dorset Tel: 01590 624794 E: email: matt@mbauktd.co.uk	
Client:	
Mrs J Bennett 32 Addington Place Stanpit Christchurch BH23 3PB	
Job Title:	
Proposed Side and Rear Extension	
Drawing Title:	
Proposed Location Plans	
Drawn By:	
MBell	
Dwg. No.	
MBA/100/004	
Date:	
April 2023	
Rev.	
B	
Scale:	
1:1250 1:500 1:200 @ A1	

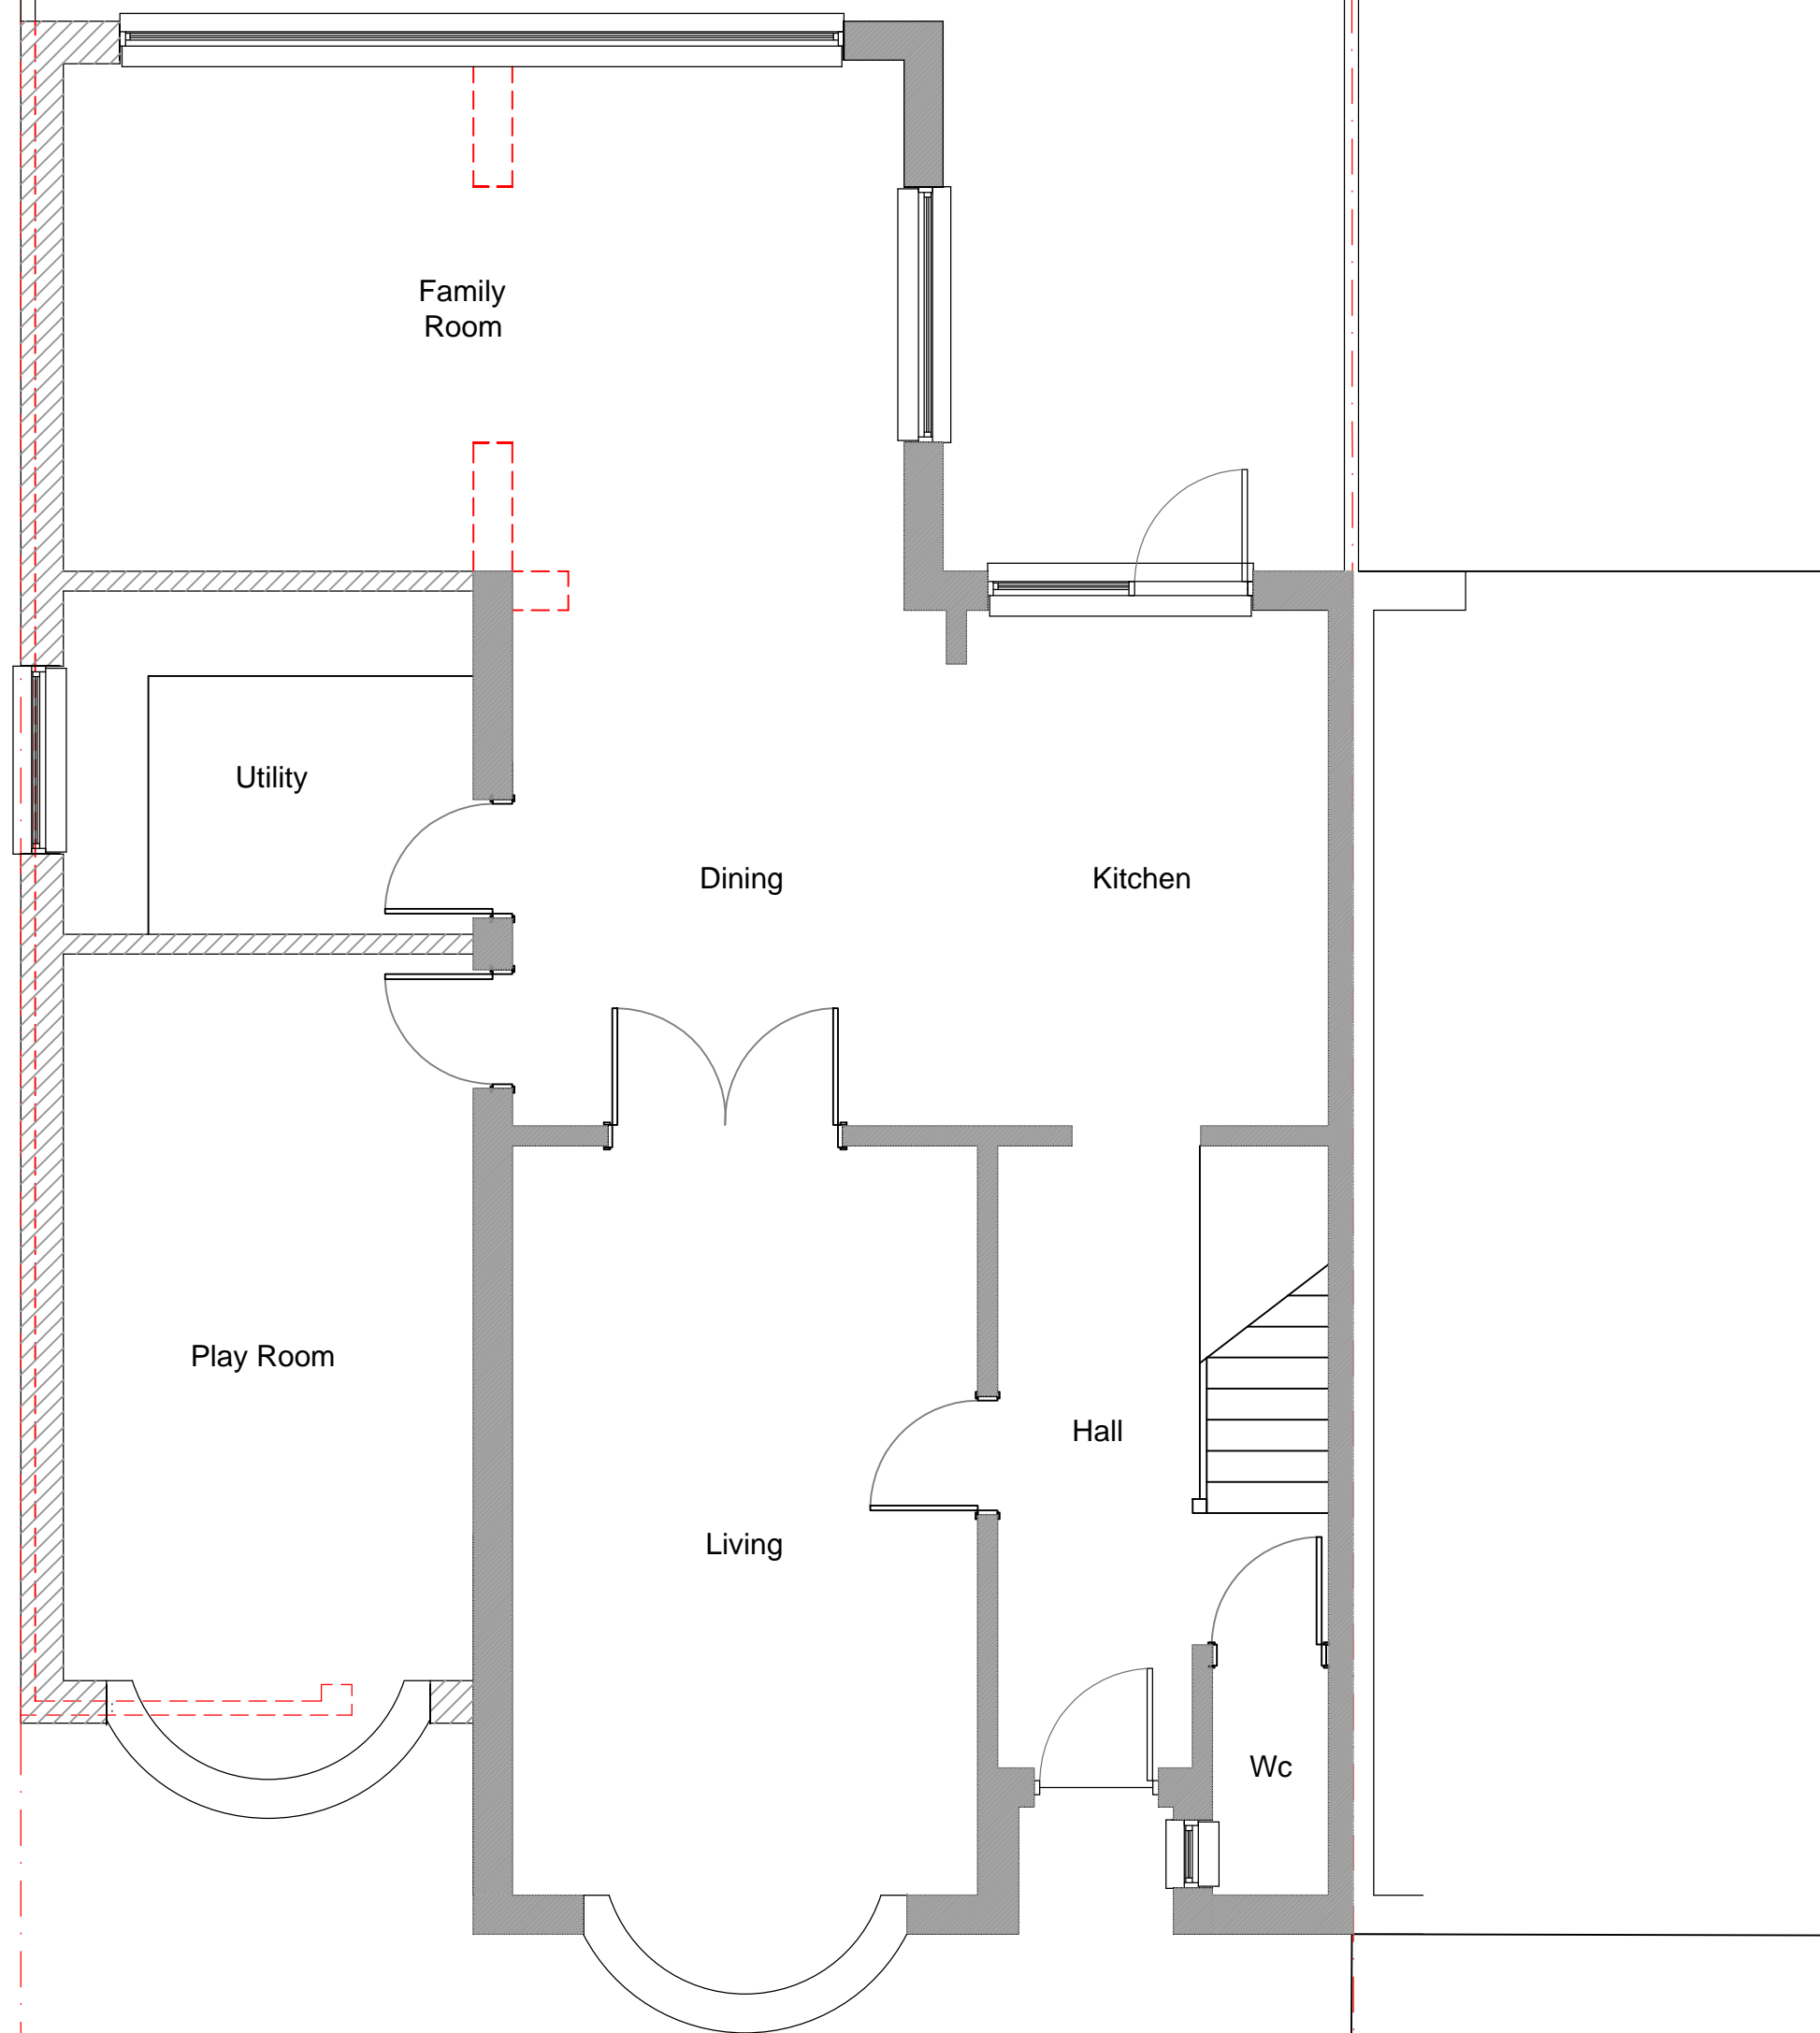

PROPOSED GROUND FLOOR PLAN

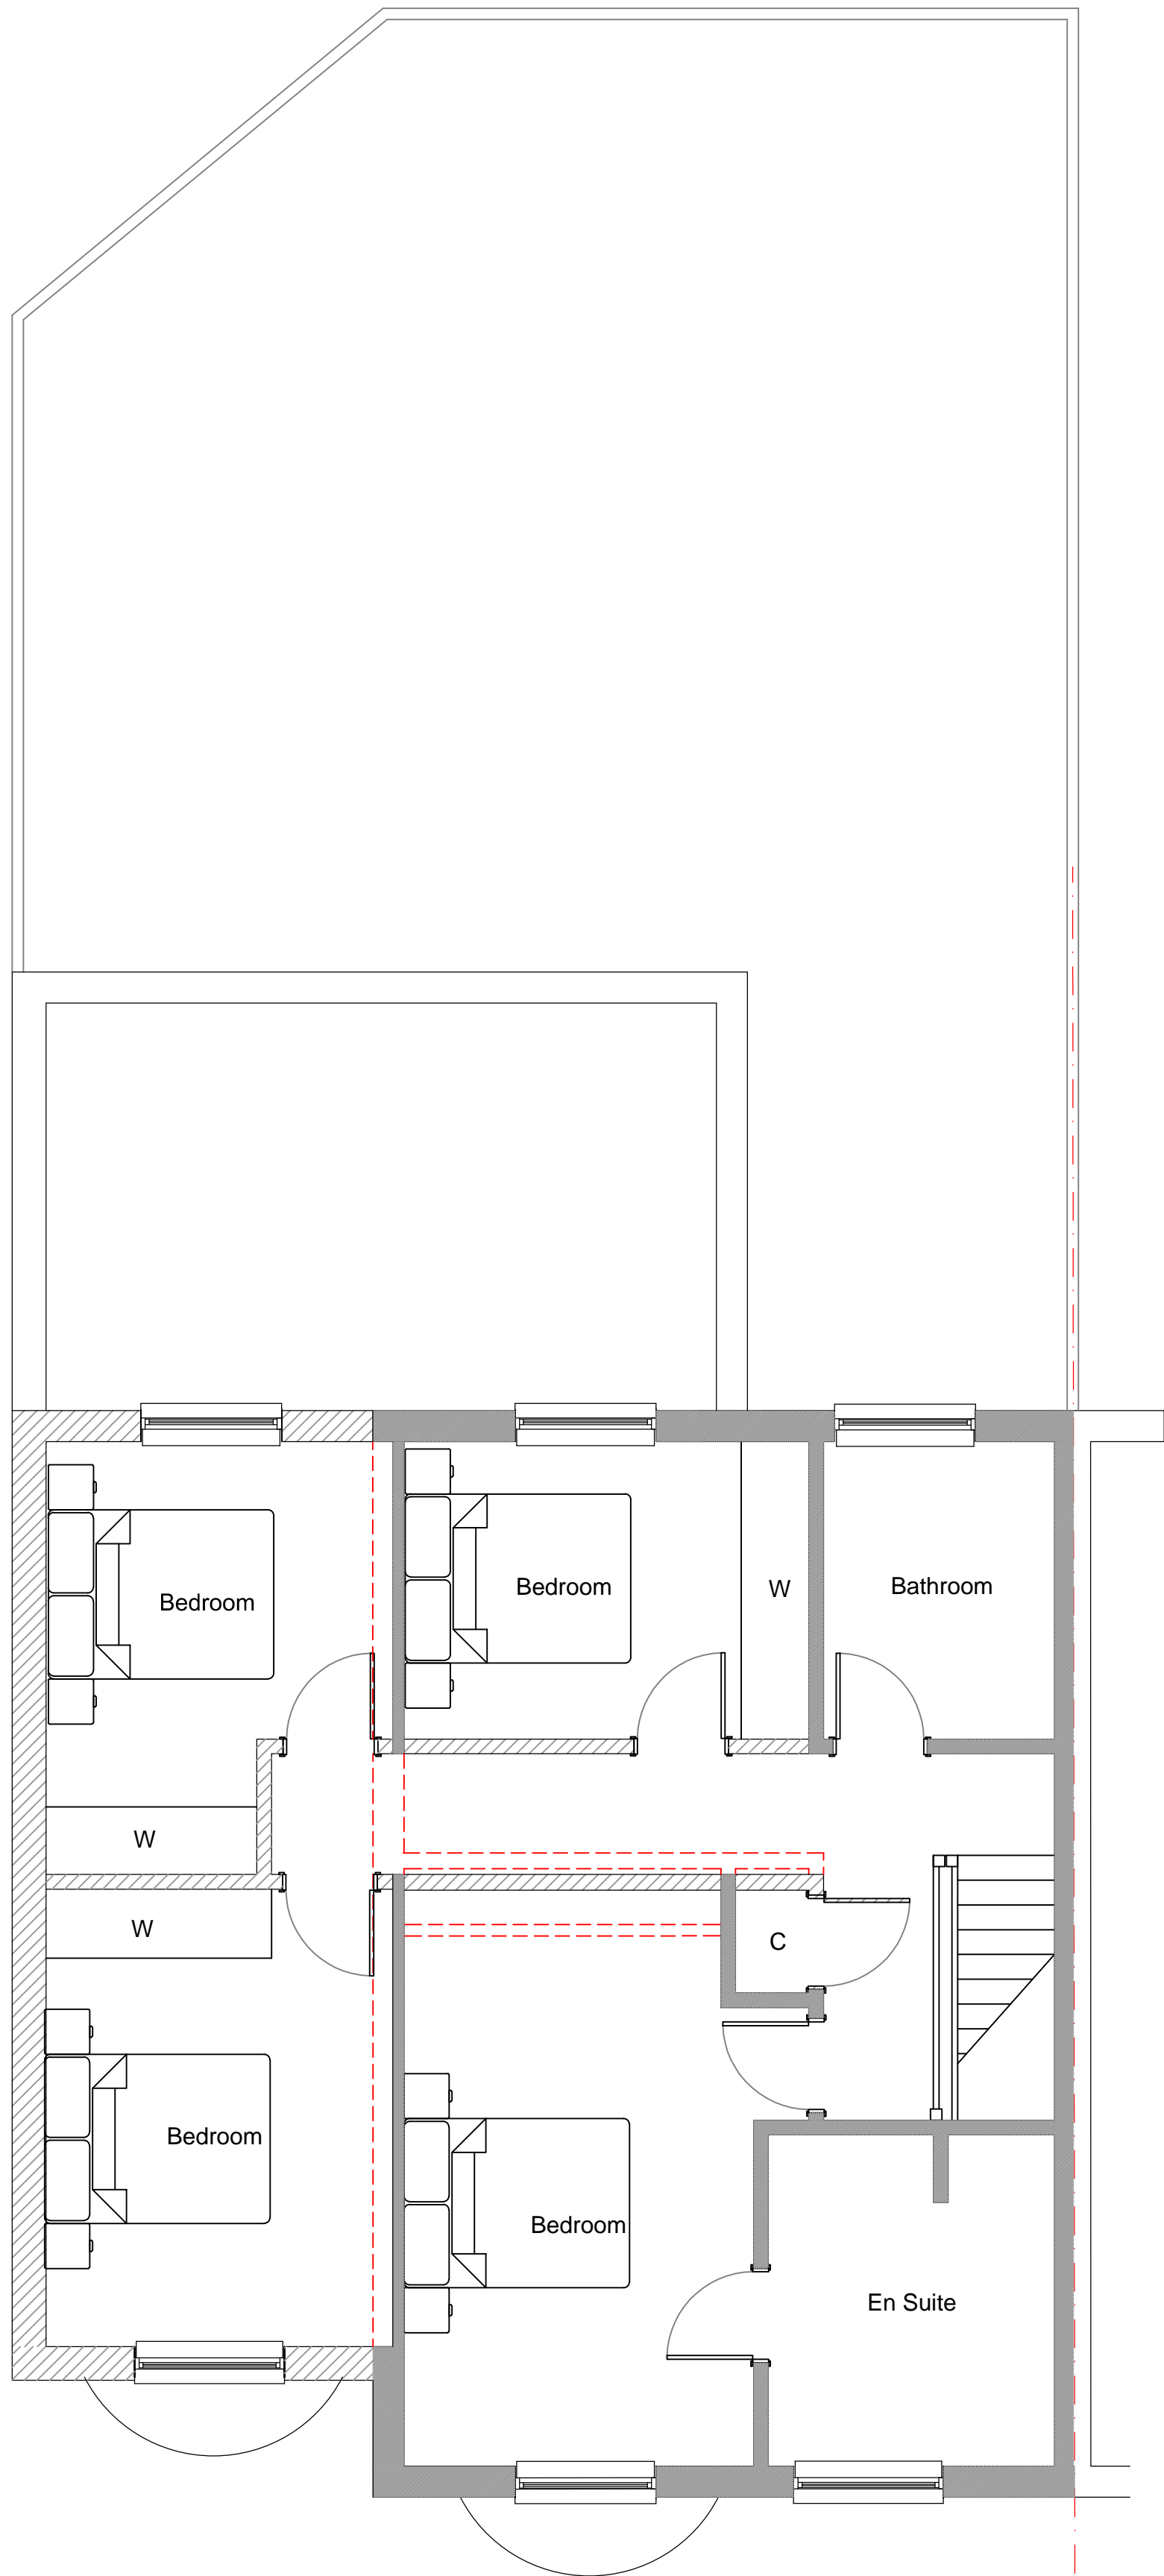


PROPOSED FIRST FLOOR PLAN



Scale Bar (1:50)

B. Scheme revised: 05.04.2023 MBell
A Bay Window Added at ground floor.
07.02.2023 MBell

General Notes	
Location plan details taken from details provided by Ordnance Survey. These dimensions must be checked and not scaled from this drawing.	
Do not scale from these drawings. Use written dimensions only. All dimensions to be checked on site prior to commencement of work and/or prefabrication.	
This drawing is the copyright of MBA Architecture Ltd, and may not be reproduced, copied in whole or in part or altered without prior written permission.	
i *Eqr{tH j v	
PROJECT STATUS	
Planning	
MBA Architecture Ltd	
306 Lymington Road Highcliffe Christchurch Dorset Tel: 01590 624794 E:mail: matt@mbaukld.co.uk	
Client:	
Mrs J Bennett 32 Addington Place Staple Christchurch BH23 3PB	
Job Title:	
Proposed Side and Rear Extension	
Drawing Title:	
Proposed Floor Plans	
Drawn By:	
MBell	
Dwg. No.	
MBA/100/005	
Date:	
April 2023	
Rev.	
B	
Scale:	
1:50 @ A1	

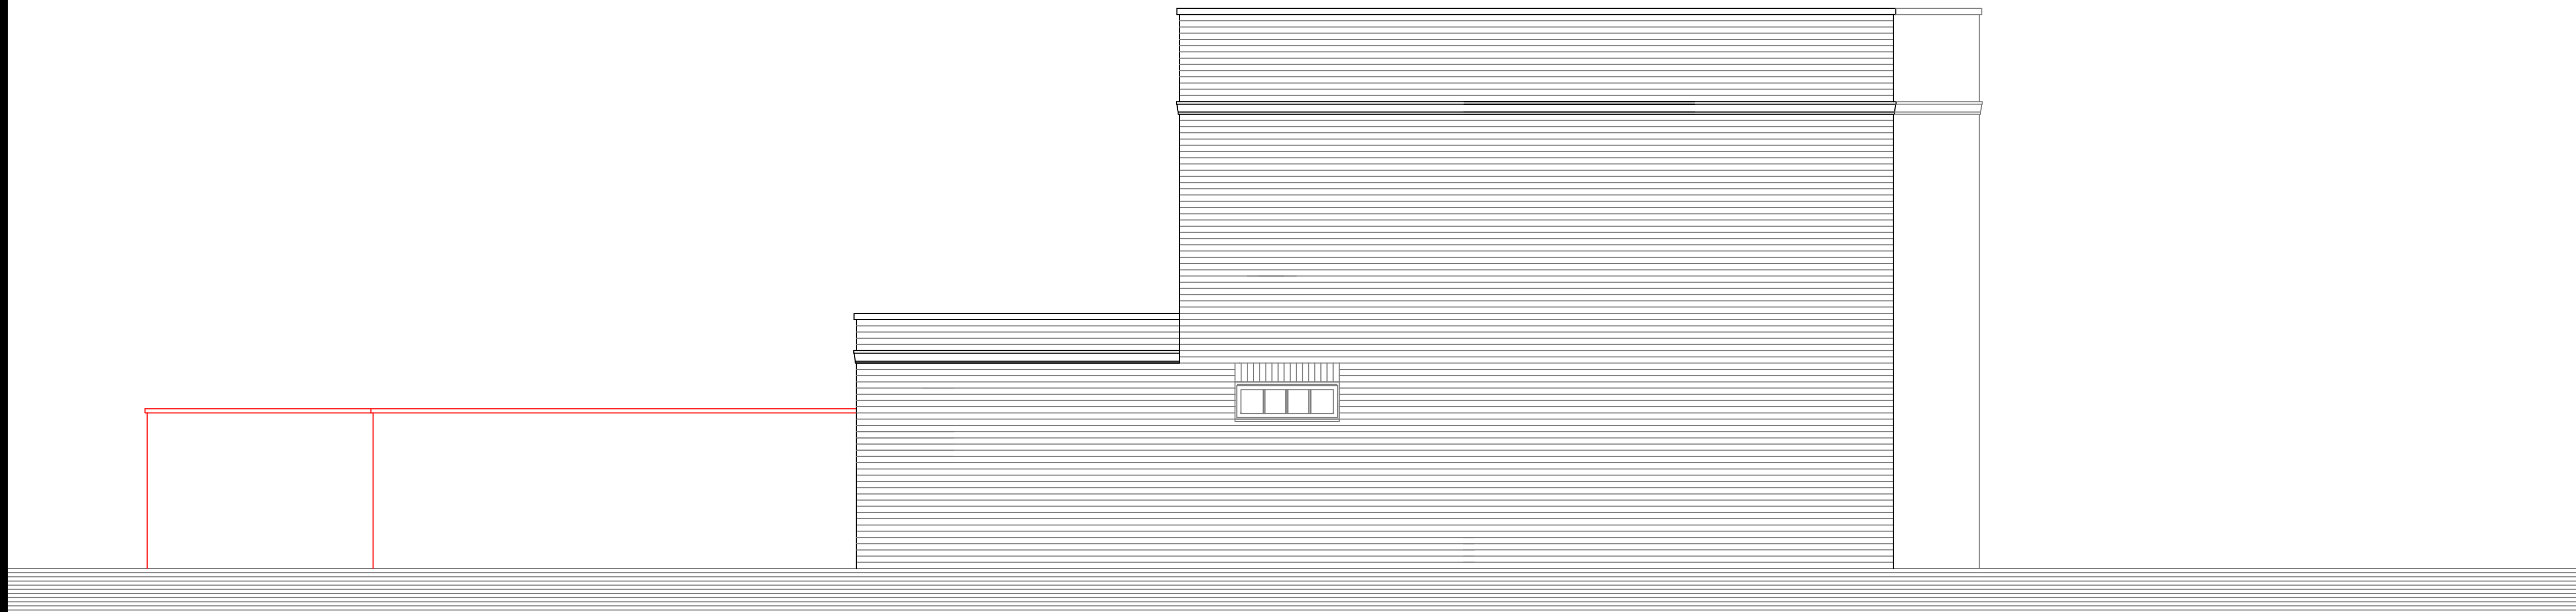

SIDE ELEVATION

Boundary

Boundary



FRONT ELEVATION

Boundary

Boundary



REAR ELEVATION



Scale Bar (1:50)

B. Scheme revised: 05.03.2023 MBell
A Bay Window Added at ground floor.
07.02.2023 MBell

General Notes

Location plan details taken from details provided by Ordnance Survey. These dimensions must be checked and not scaled from this drawing.

Do not scale from these drawings. Use written dimensions only. All dimensions to be checked on site prior to commencement of work and/or prefabrication.

This drawing is the copyright of MBA Architecture Ltd, and may not be reproduced, copied in whole or in part or altered without prior written permission.

i*Eq{tHjv

PROJECT STATUS

Planning

MBA Architecture Ltd

306 Lymington Road
Highcliffe
Christchurch
Dorset
Tel: 01590 624794
E-mail: matt@mbauktd.co.uk

Client: Mrs J Bennett
32 Addington Place
Sturpitt
Christchurch
BH23 3PB

Job Title:

Proposed Side and Rear
Extension

Drawing Title:

Proposed Elevations

Drawn By:

MBell

Date:

April 2023

Scale:


1:50 @ A1

Dwg. No.


MBA/100/006

Rev.

B

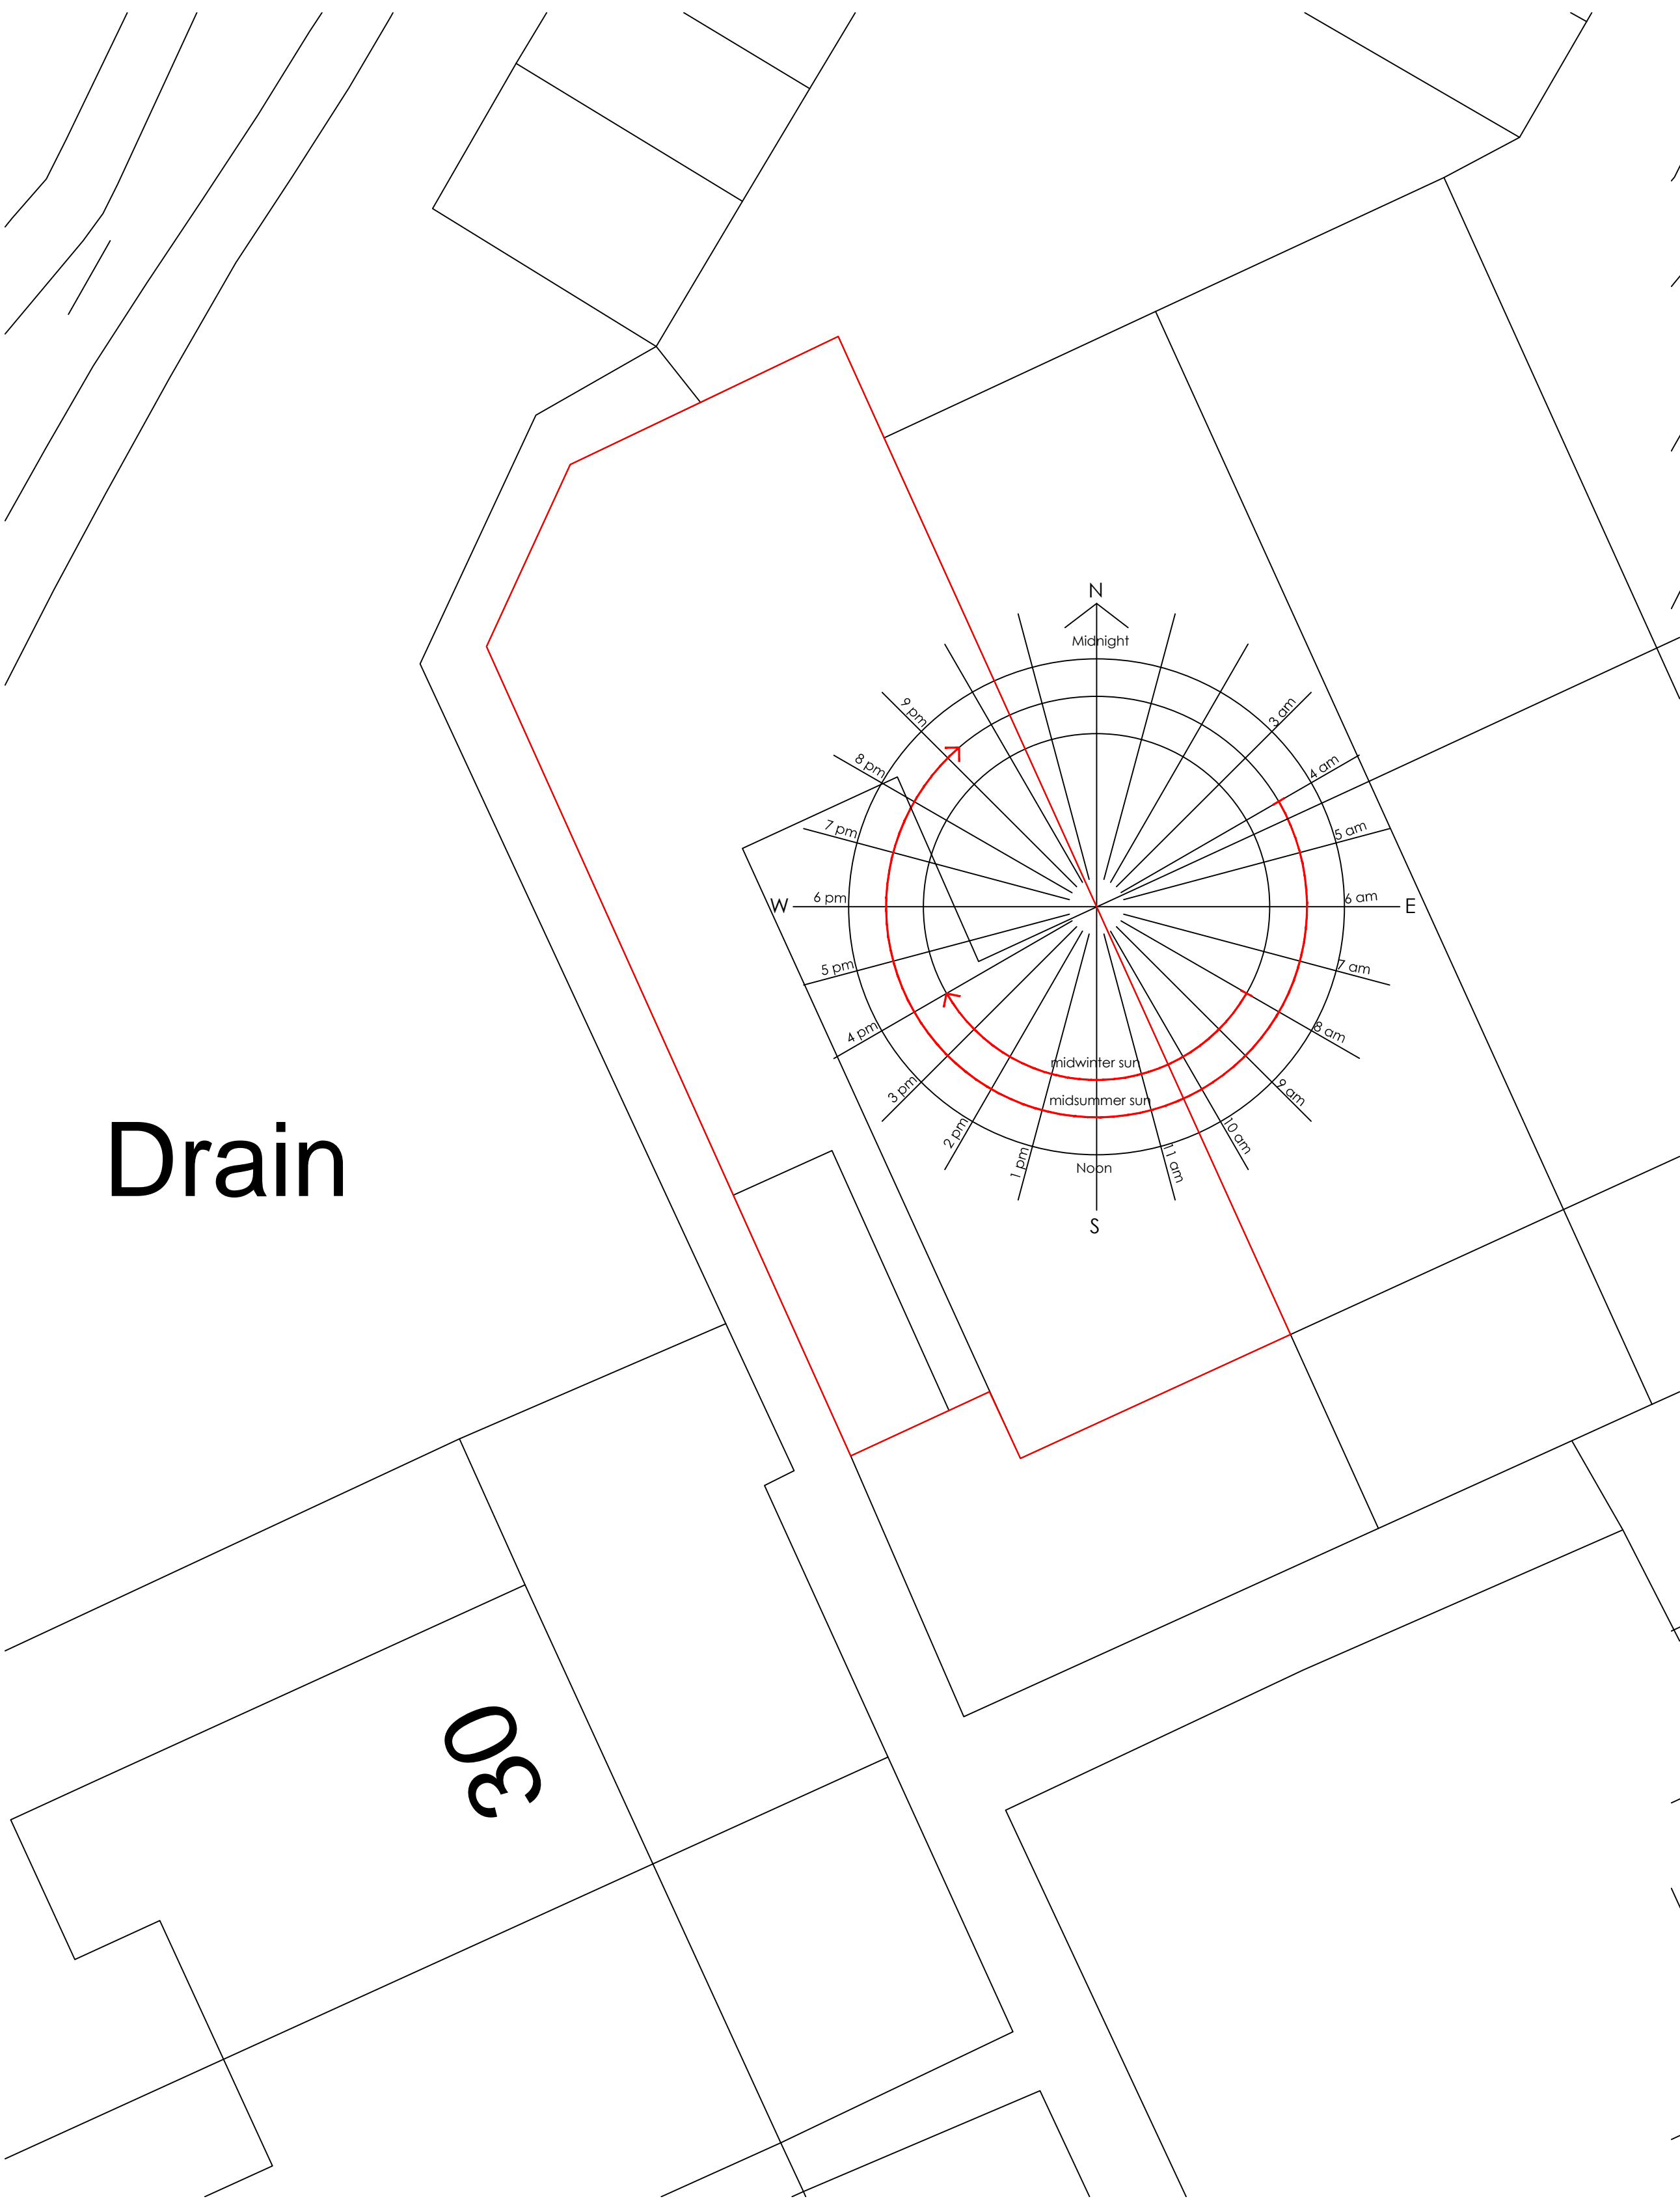

EXISTING PLAN

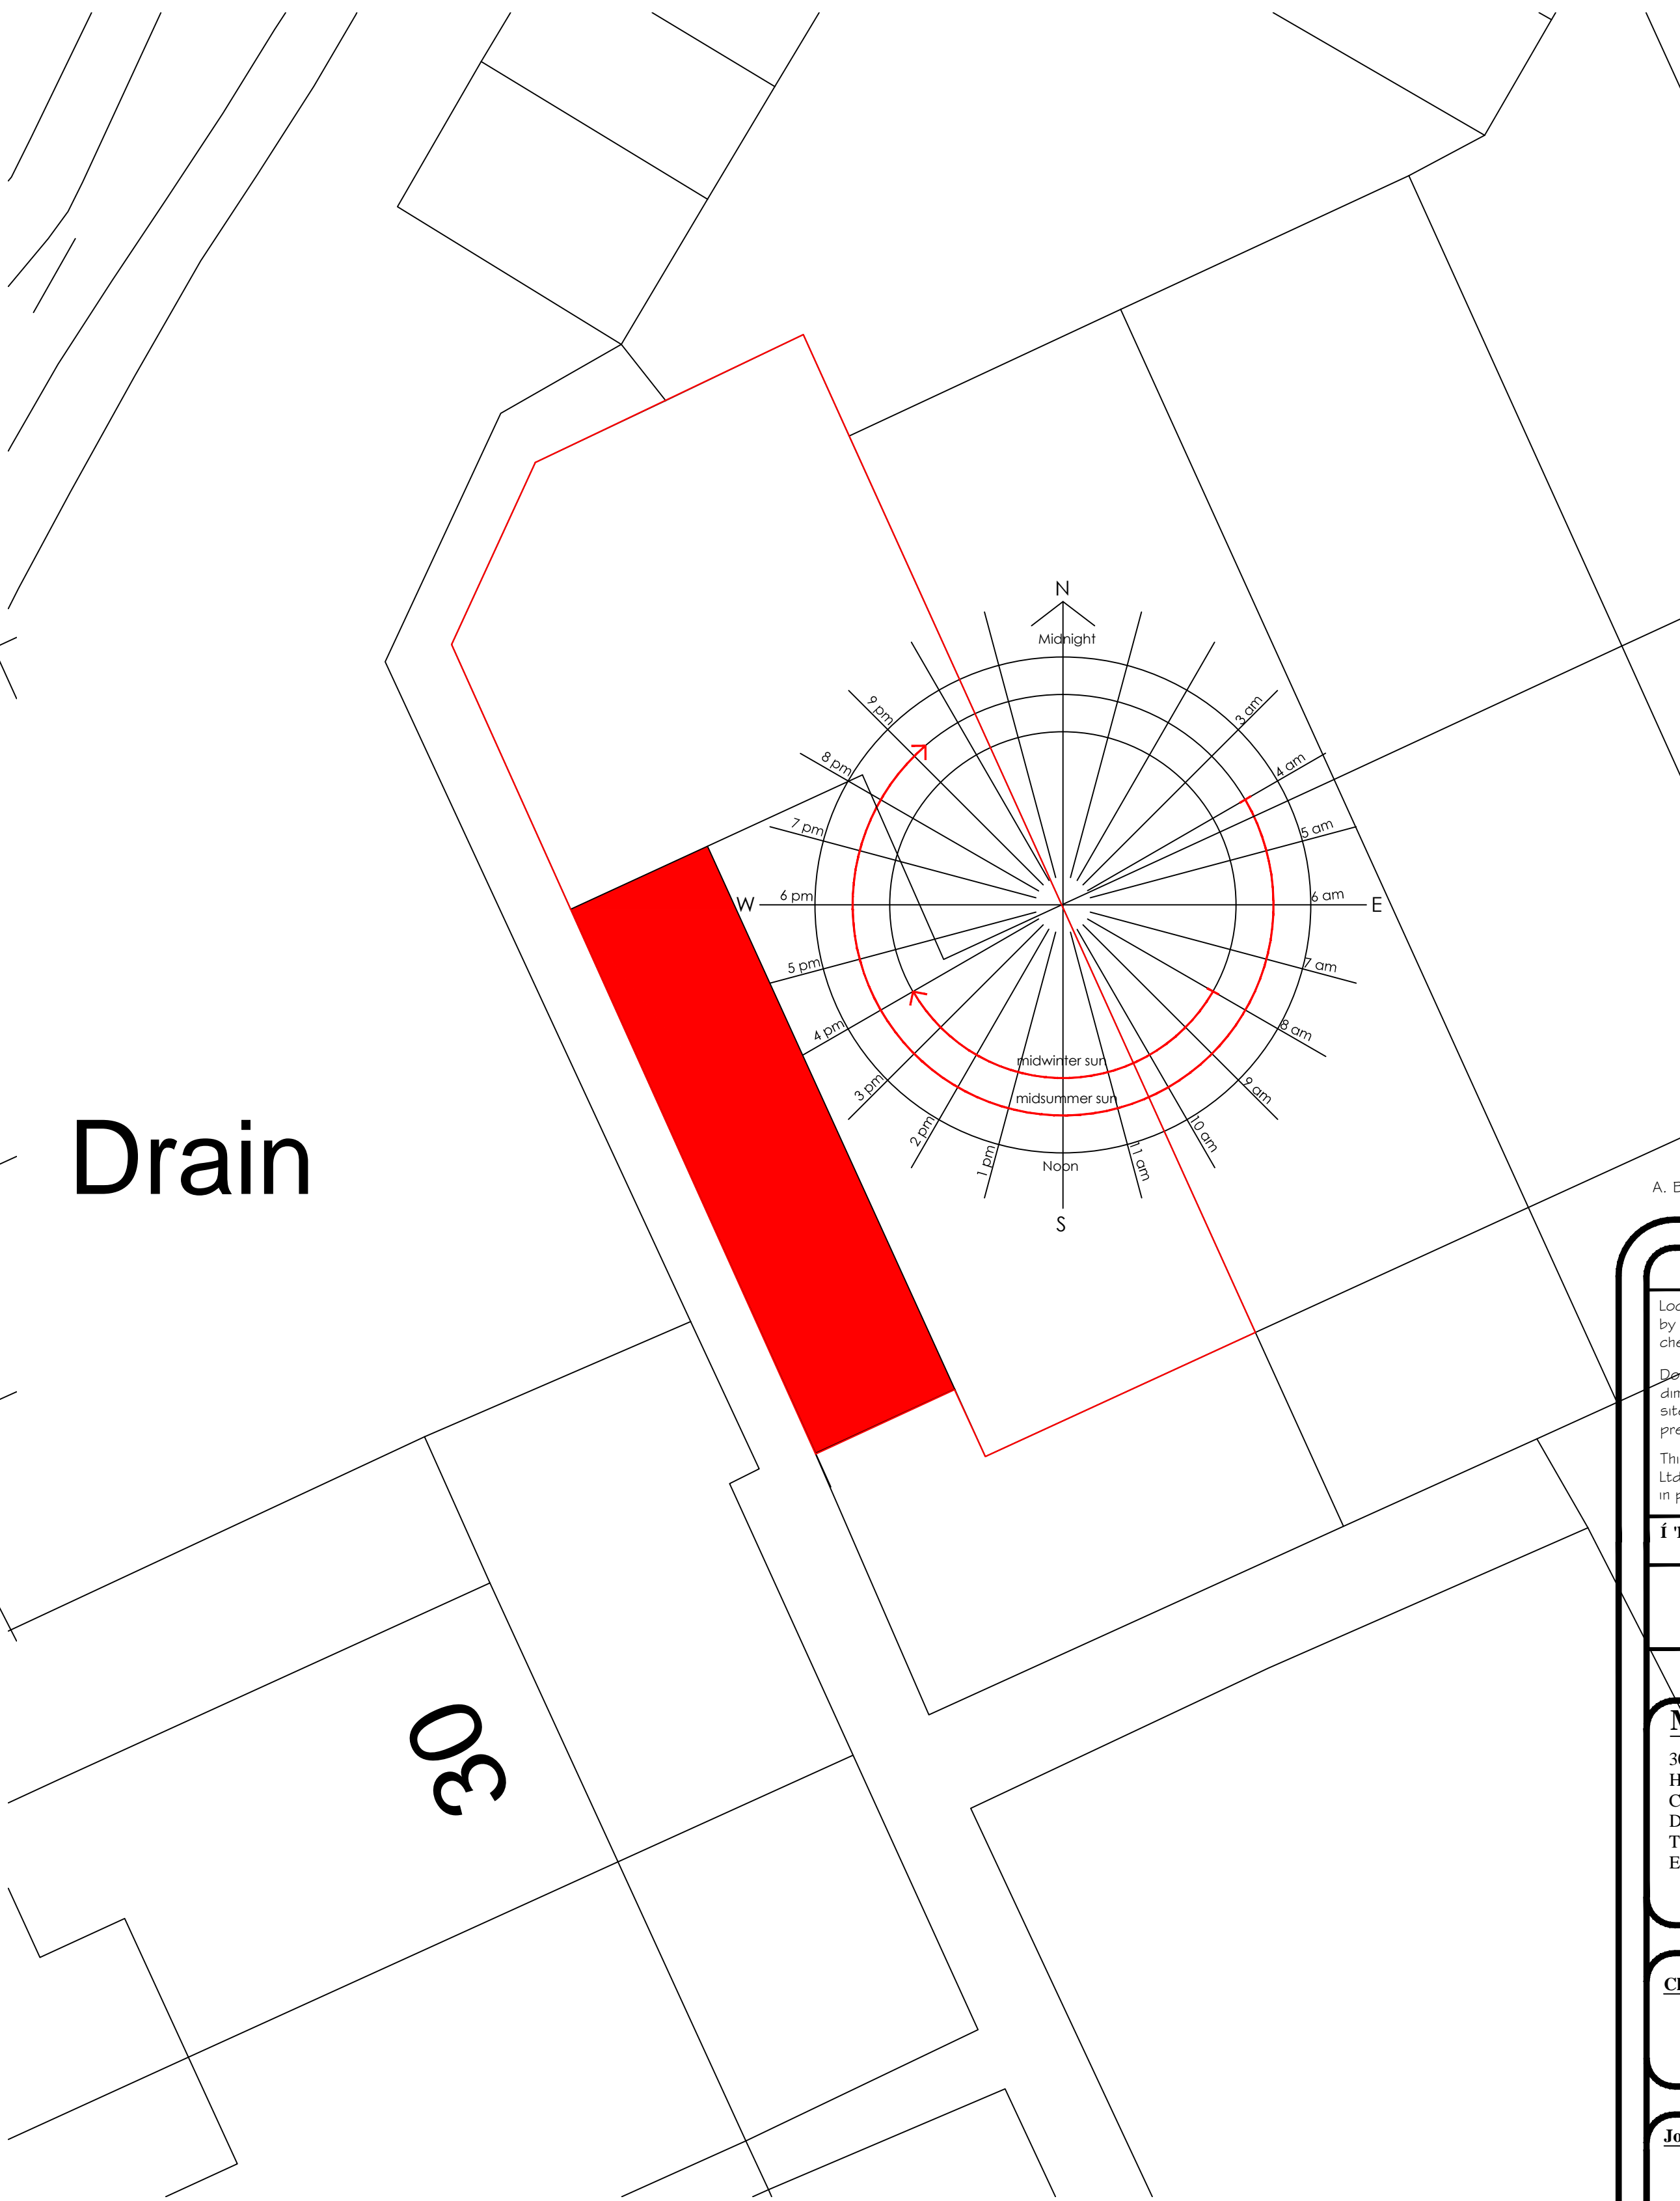

PROPOSED PLAN



Scale Bar (1:100)

A, Boundary revised, 17.02.2023 MBell

General Notes

Location plan details taken from details provided by Ordnance Survey. These dimensions must be checked and not scaled from this drawing.

Do not scale from these drawings. Use written dimensions only. All dimensions to be checked on site prior to commencement of work and/or prefabrication.

This drawing is the copyright of MBA Architecture Ltd, and may not be reproduced, copied in whole or in part or altered without prior written permission.

PROJECT STATUS

Planning

MBA Architecture Ltd

306 Lymington Road
Highcliffe
Christchurch
Dorset
Tel: 01590 624794
E-mail: matt@mbauktd.co.uk

Client: Mrs J Bennett
32 Addington Place
Stampt
Christchurch
BH23 3PB

Job Title:

Proposed Side and Rear
Extension

Drawing Title:

Sun Dial Plans

Drawn By: MBell	Dwg. No. MBA/100/007
Date: November 2022	Rev. A
Scale: 1:100 @ A1	