




North East - front elevation
@ scale 1:50

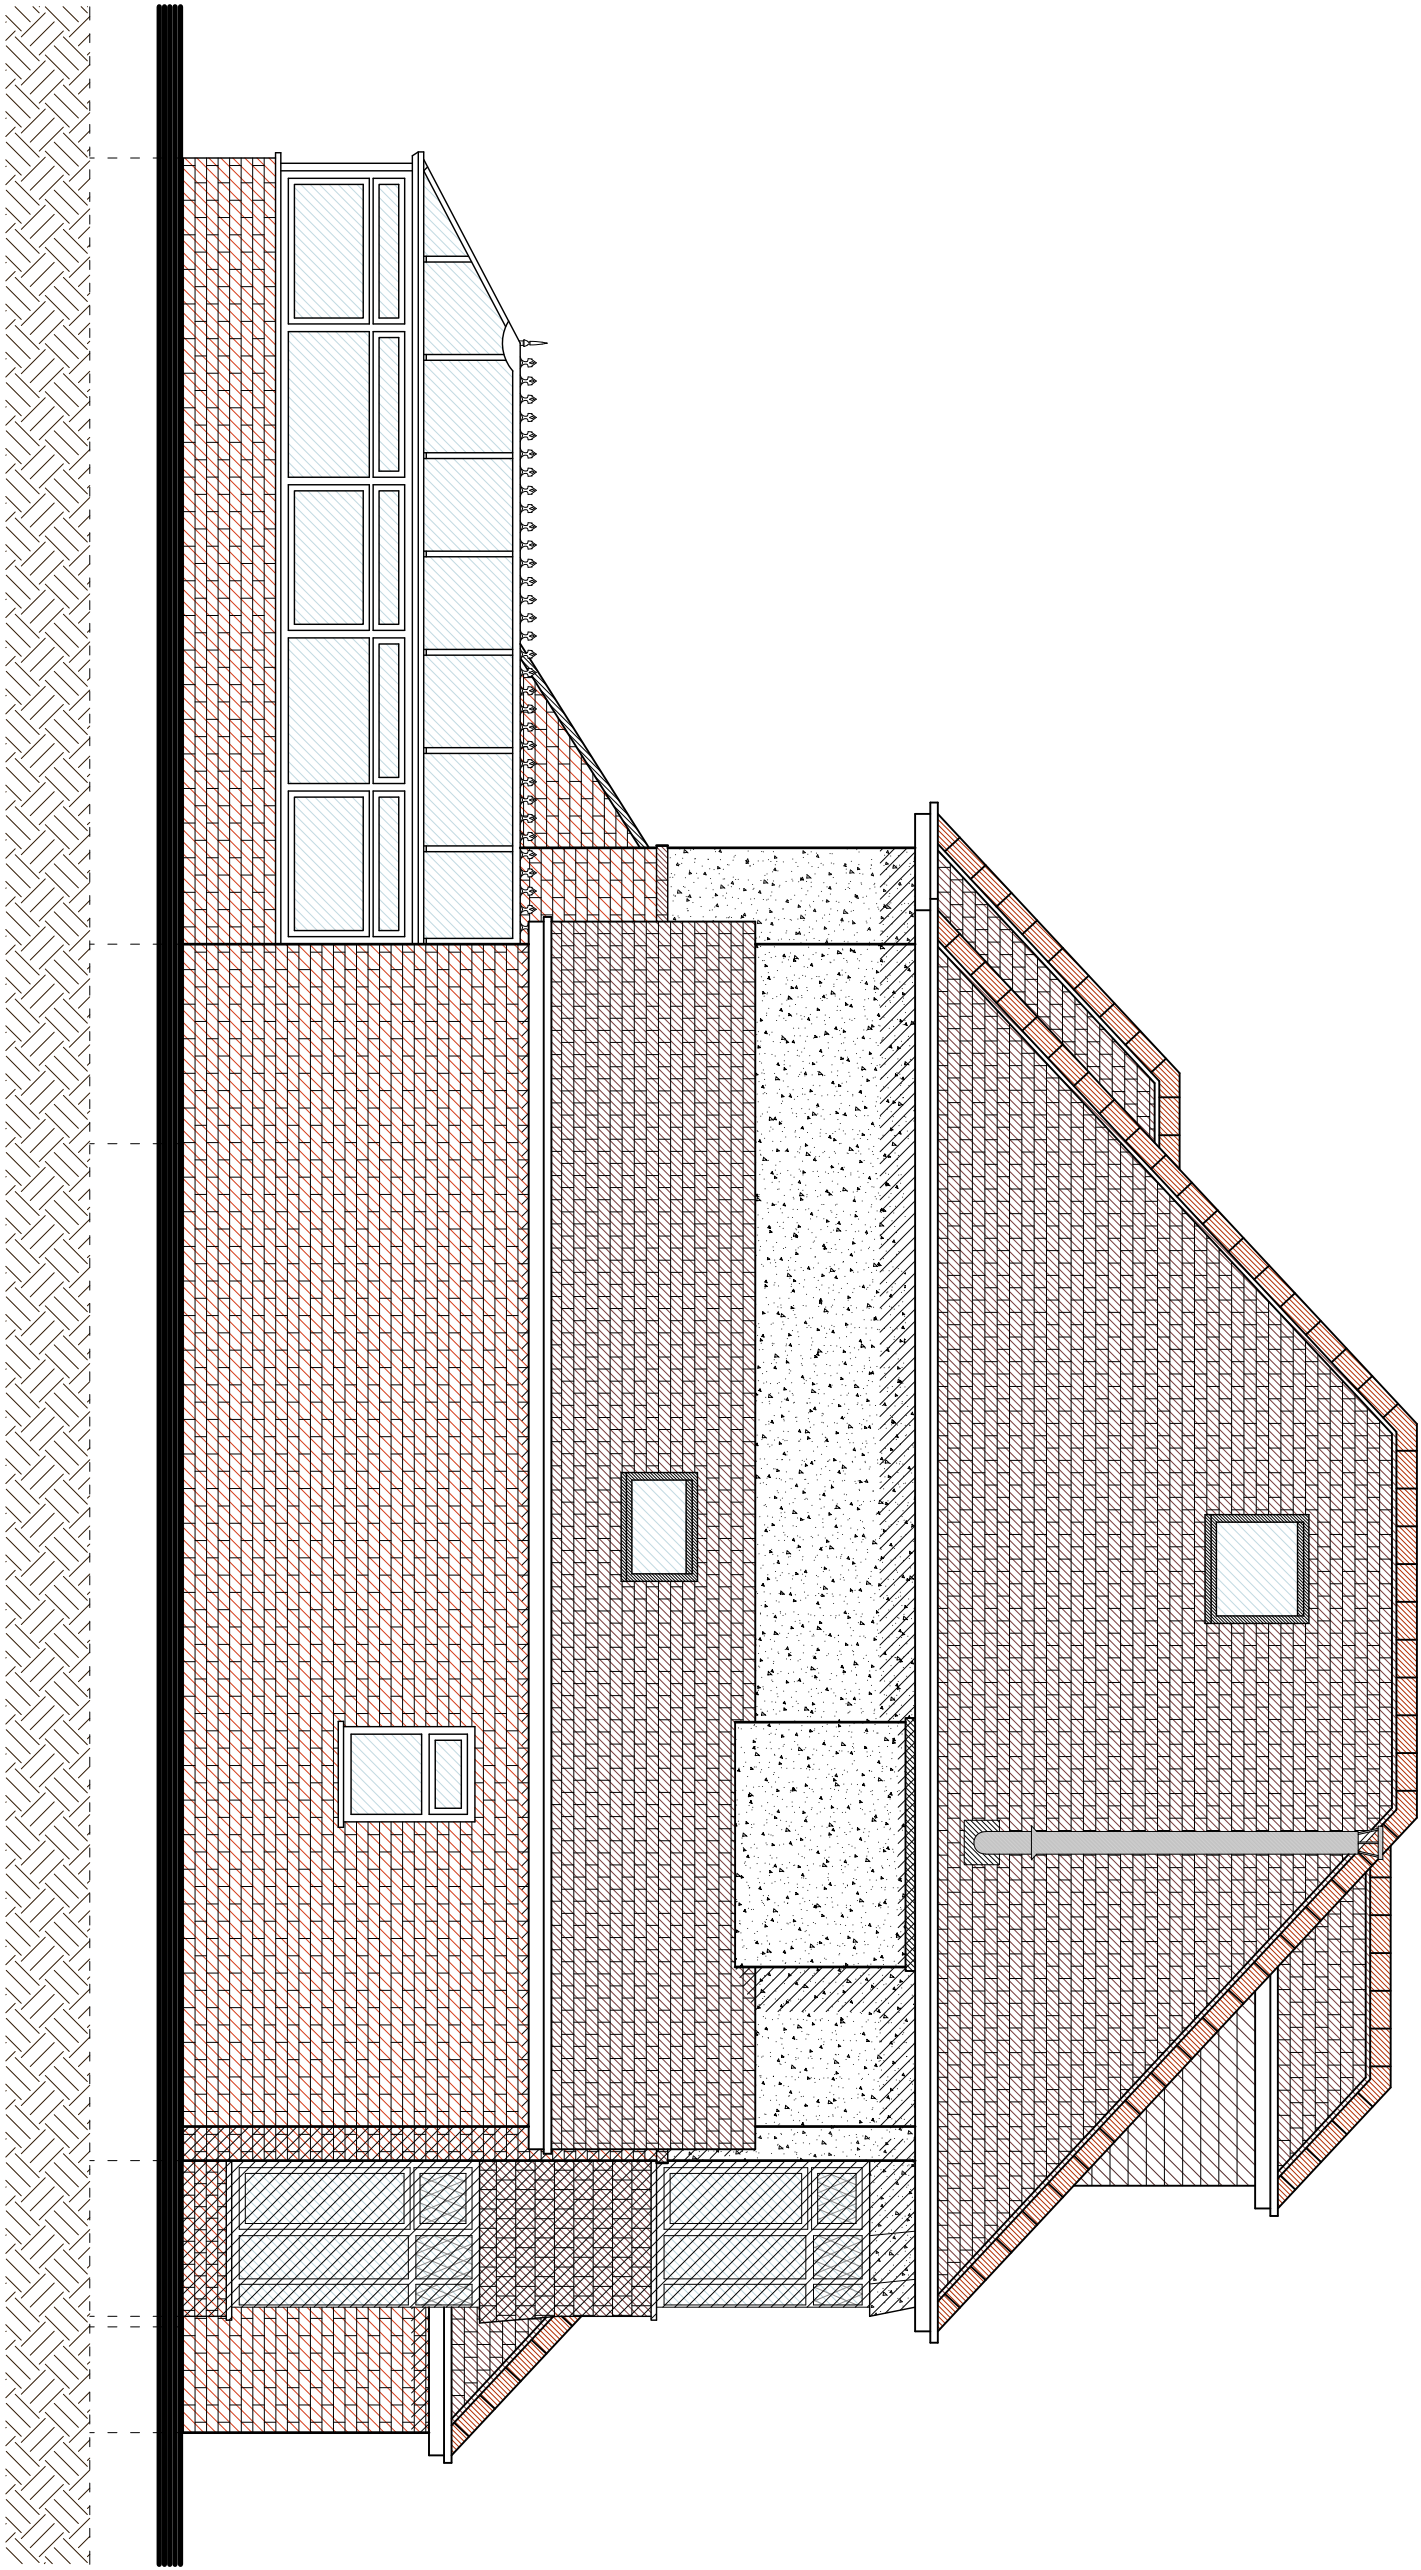


South East - side elevation
@ scale 1:50

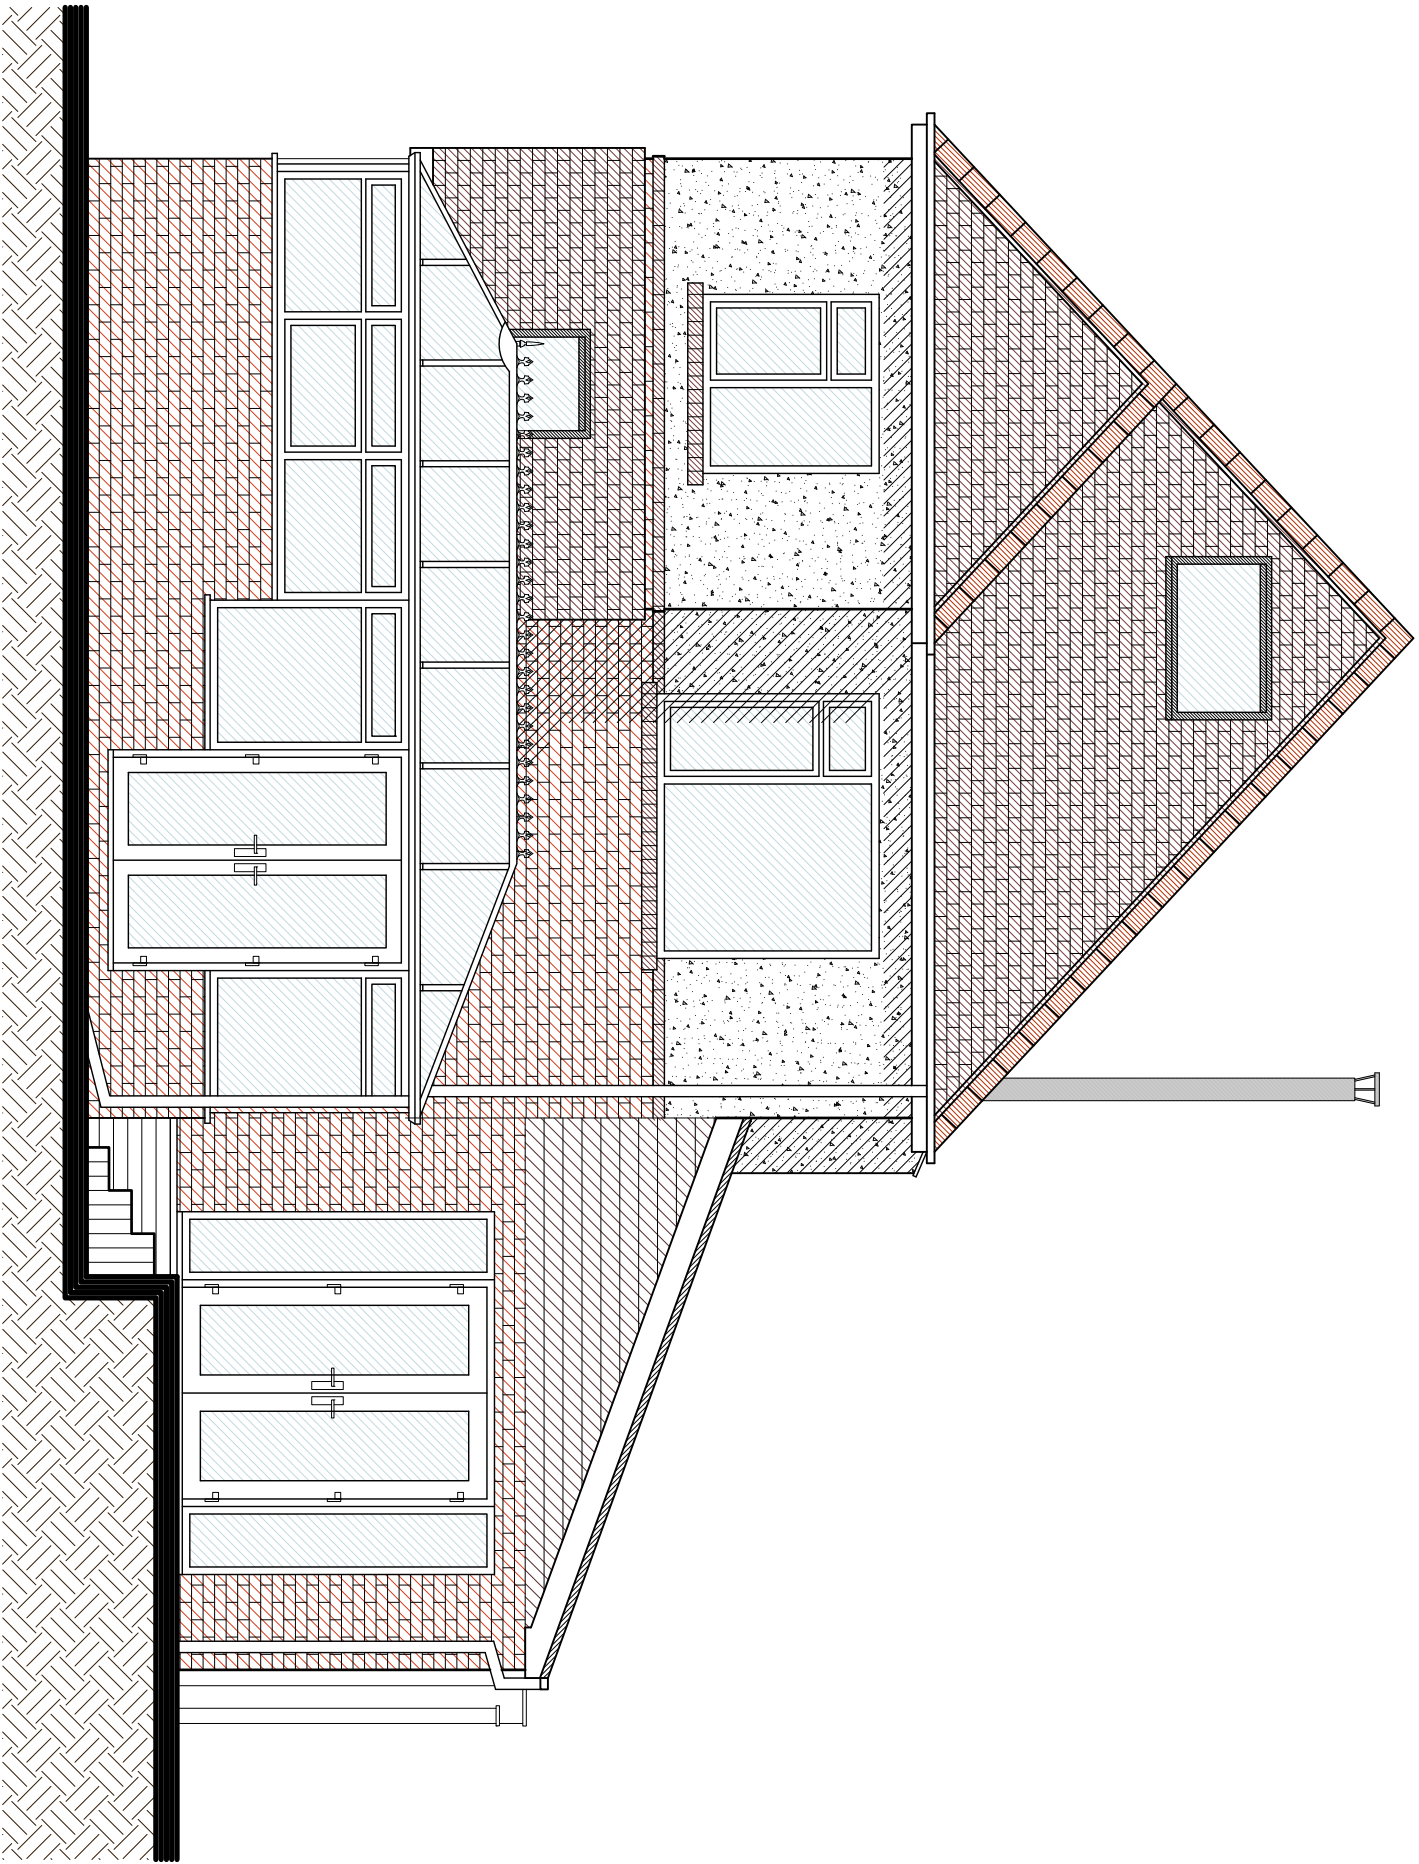

South West - rear elevation
@ scale 1:50

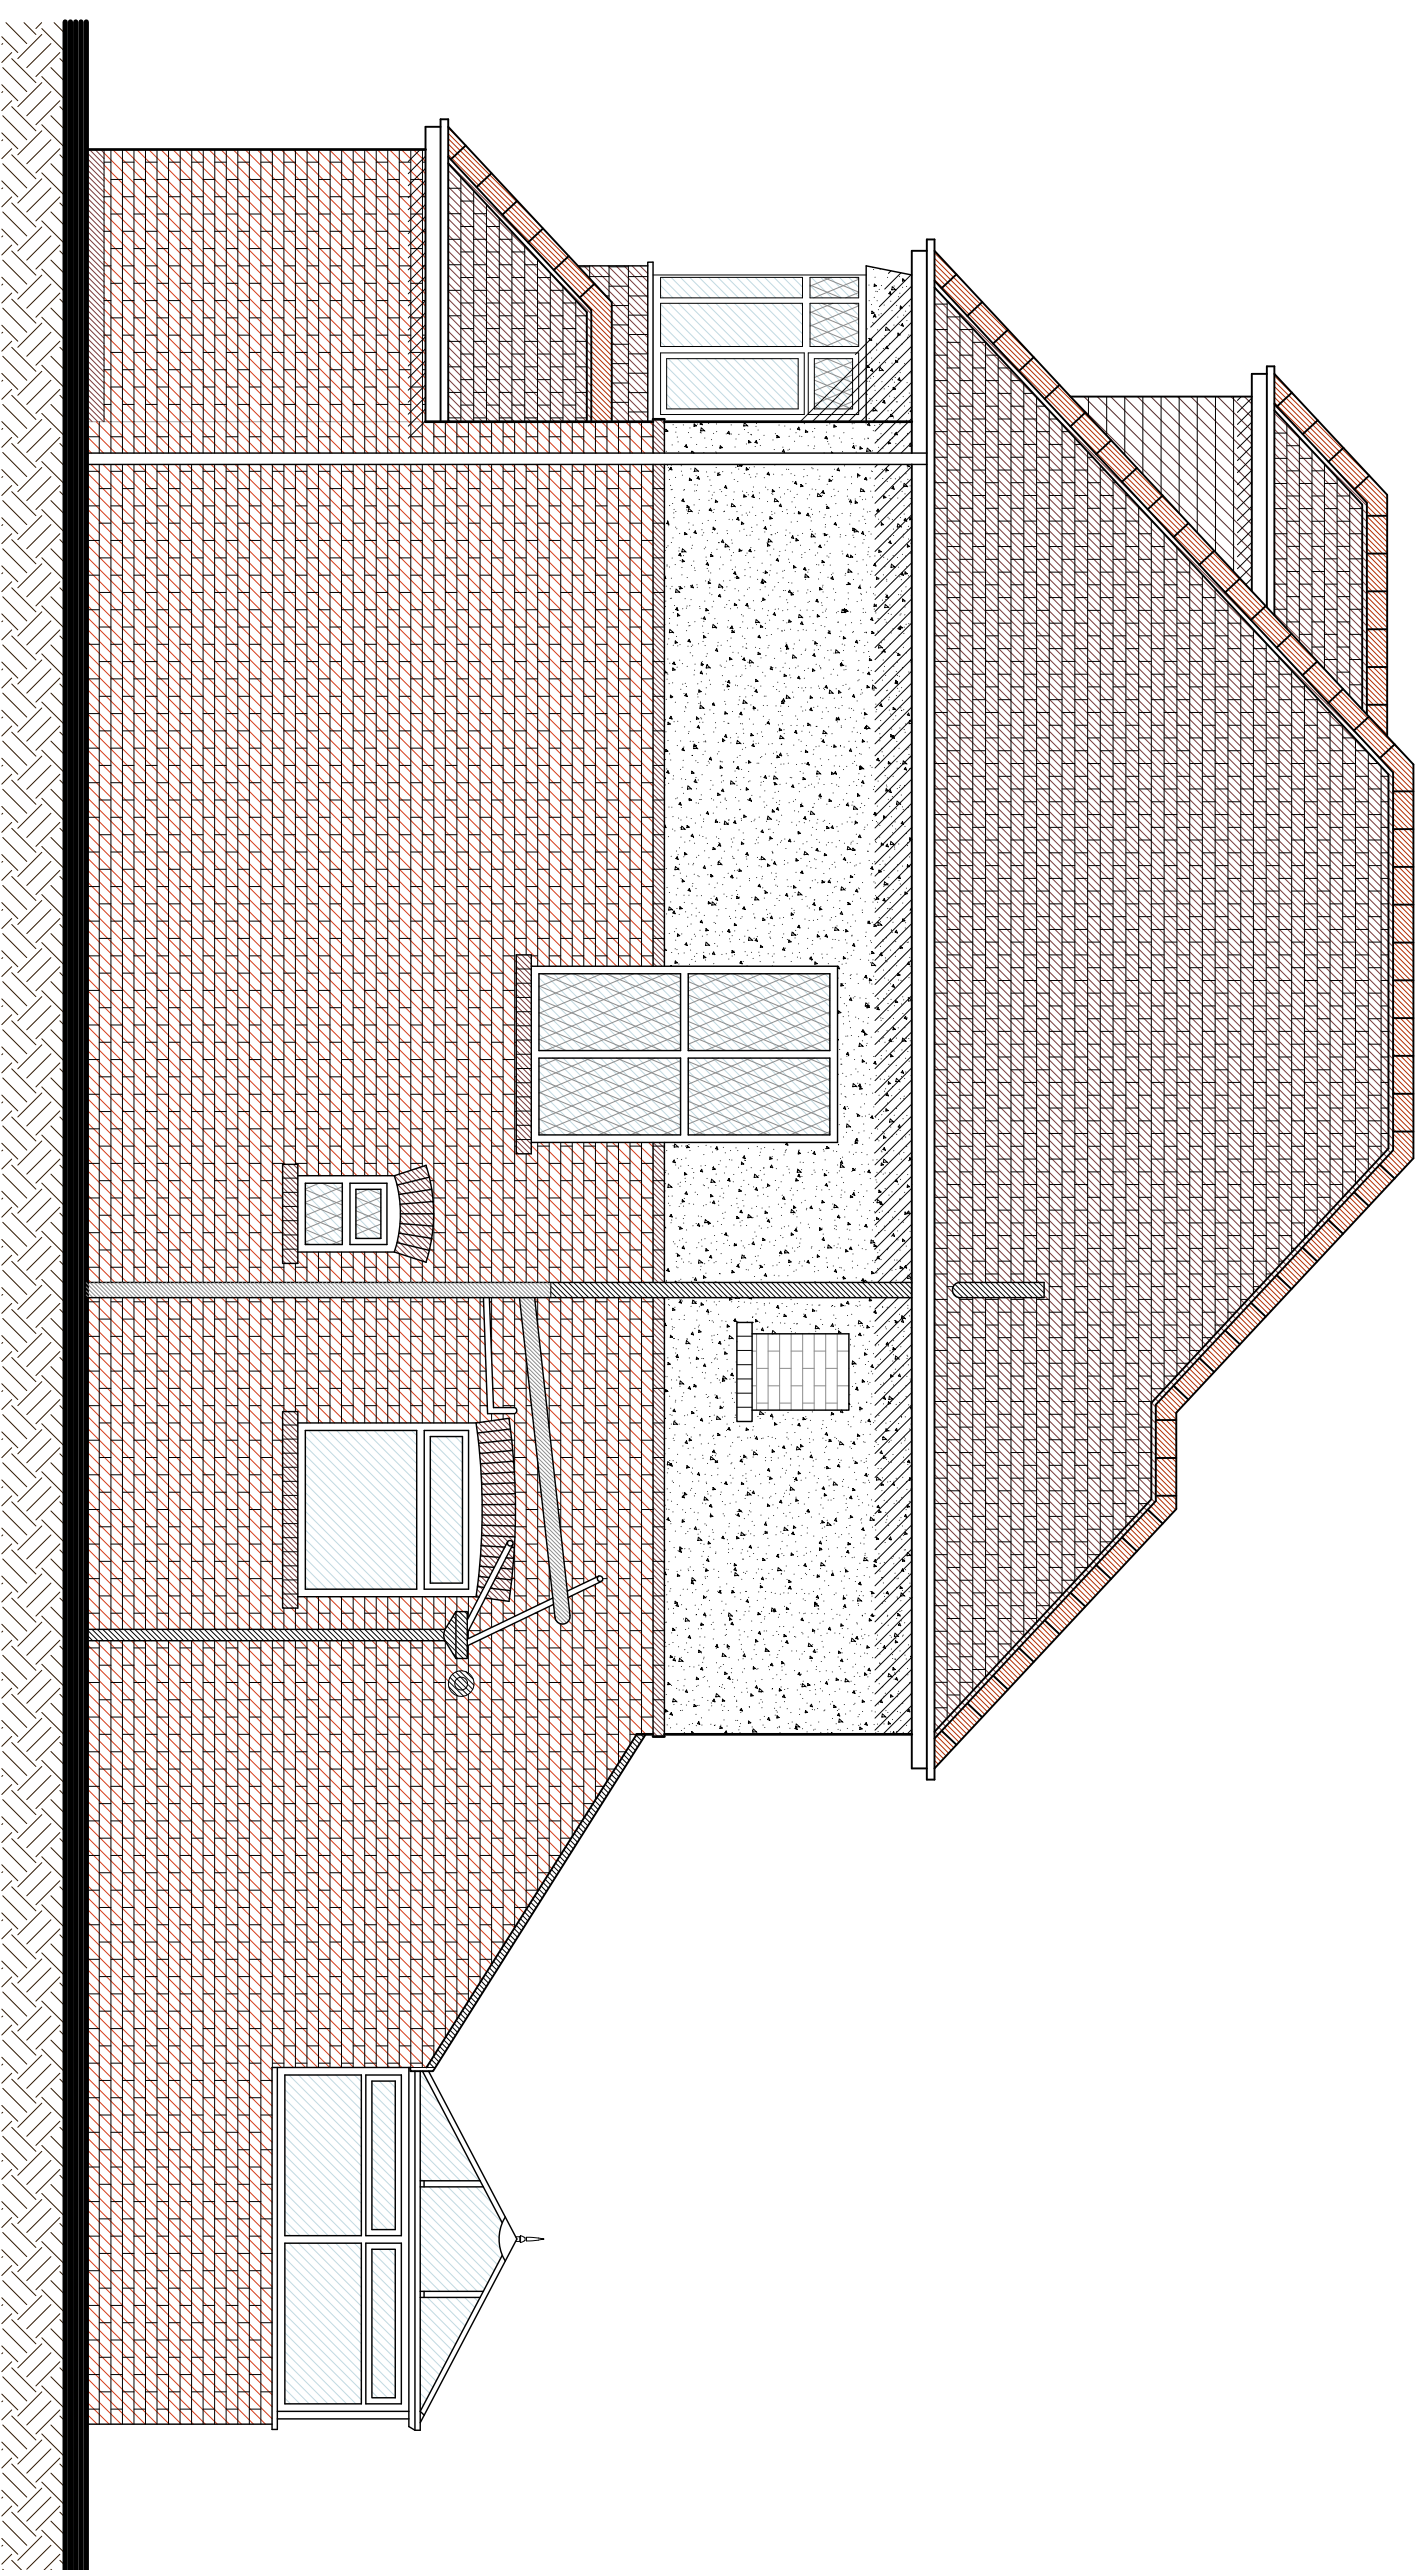

North West - side elevation
@ scale 1:50

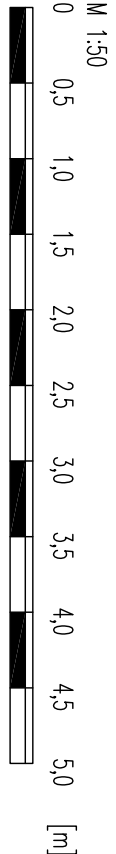

DRAWING NUMBER

22 - RG/782/004 E

SCALE

1:50 @ A1 / 1:100 @ A3

DATE

March 2023

PROJECT


46 Winston Avenue
Poole

DRAWING TITLE


EXTENSION, NEW DORMER & ALTERATIONS
PROPOSED ELEVATIONS




✉ rob@tiptopplans.co.uk ☎ 07872 165332

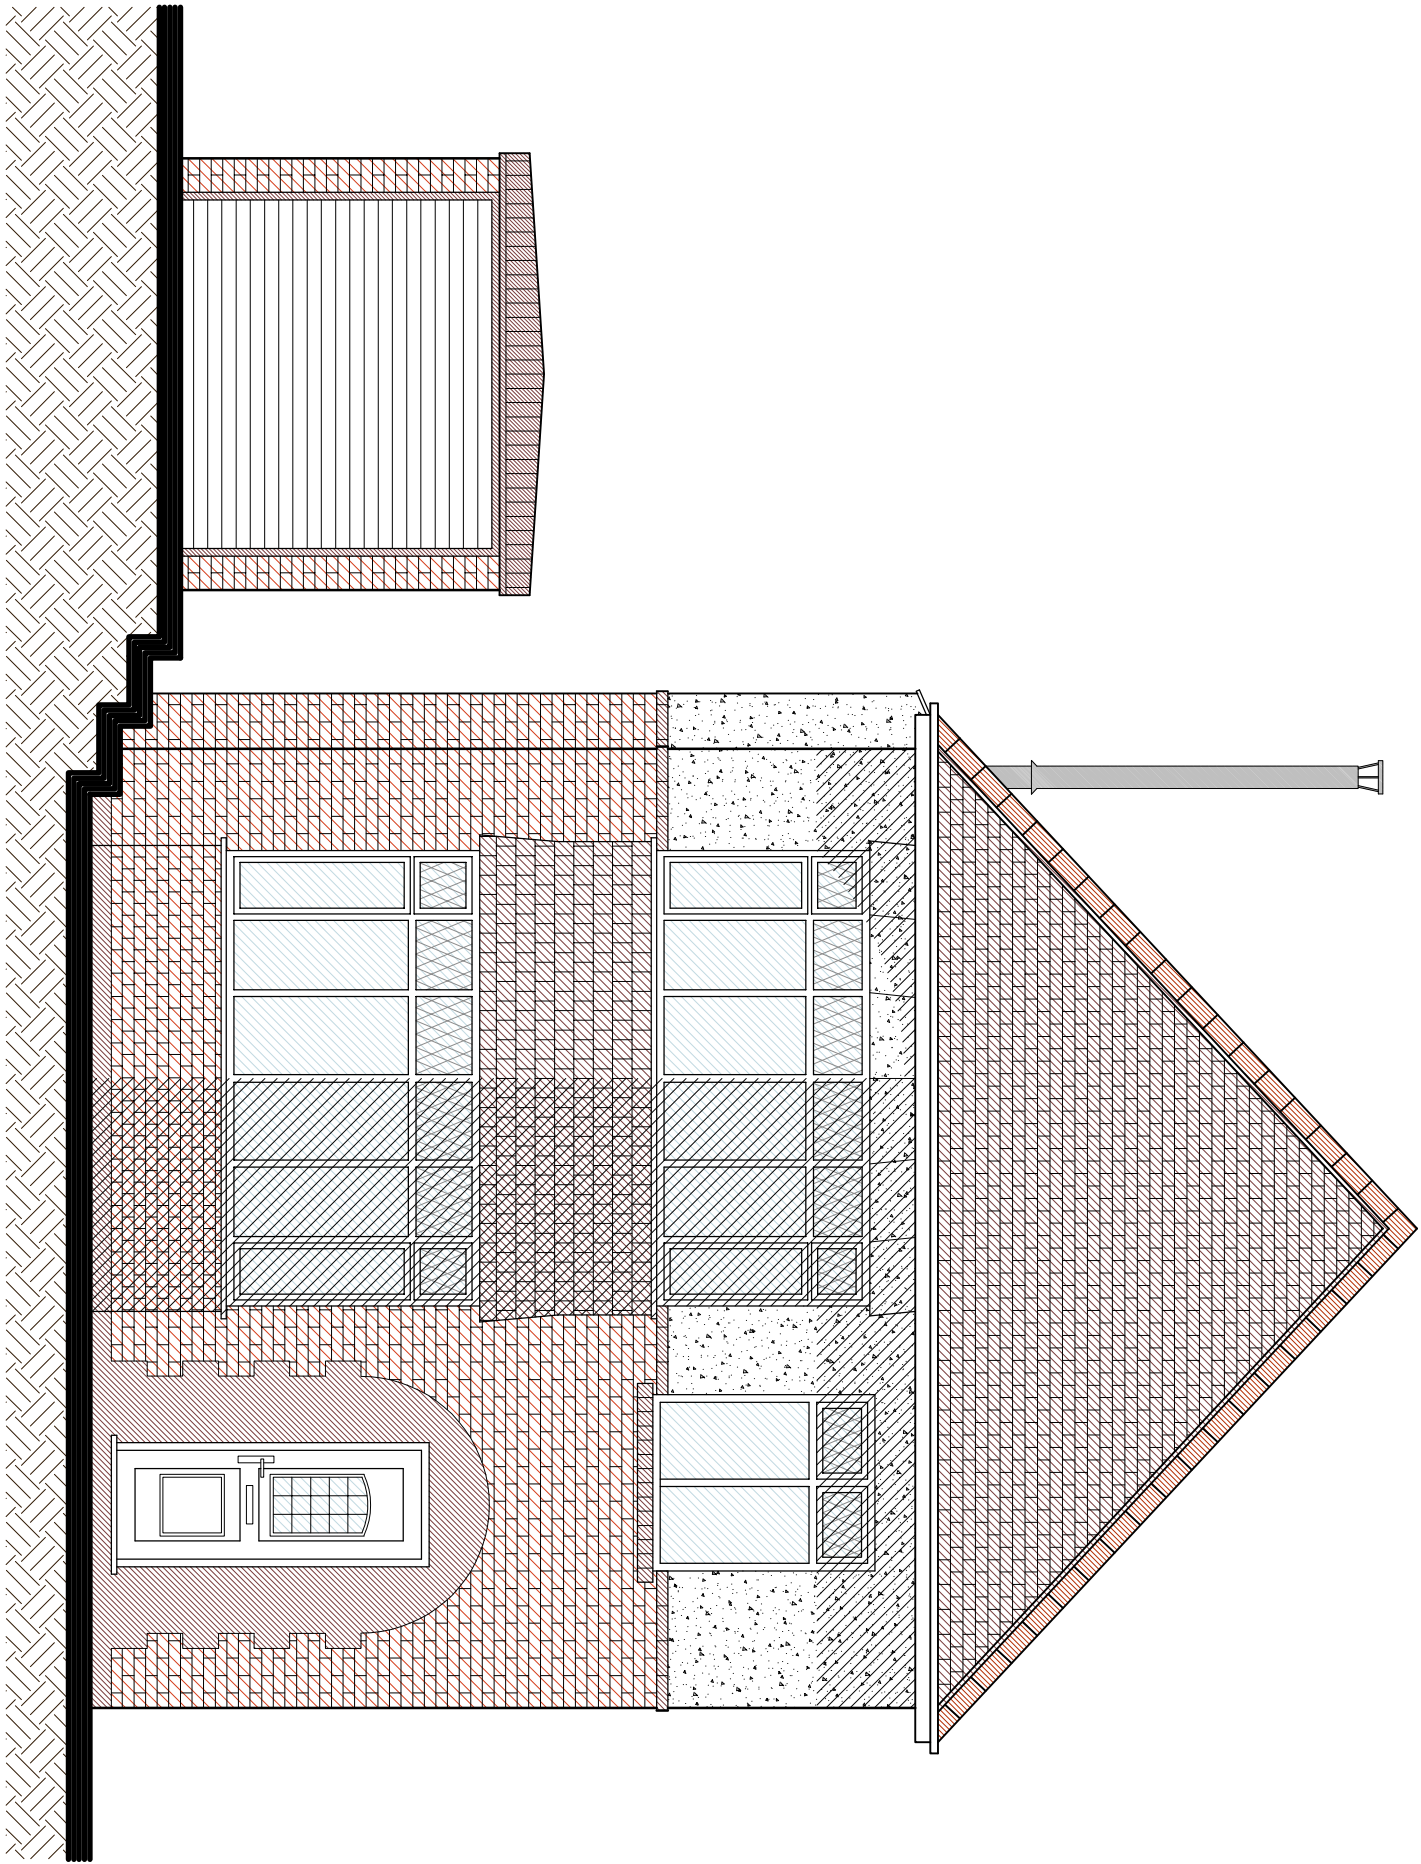


North East - front elevation
@ scale 1:50

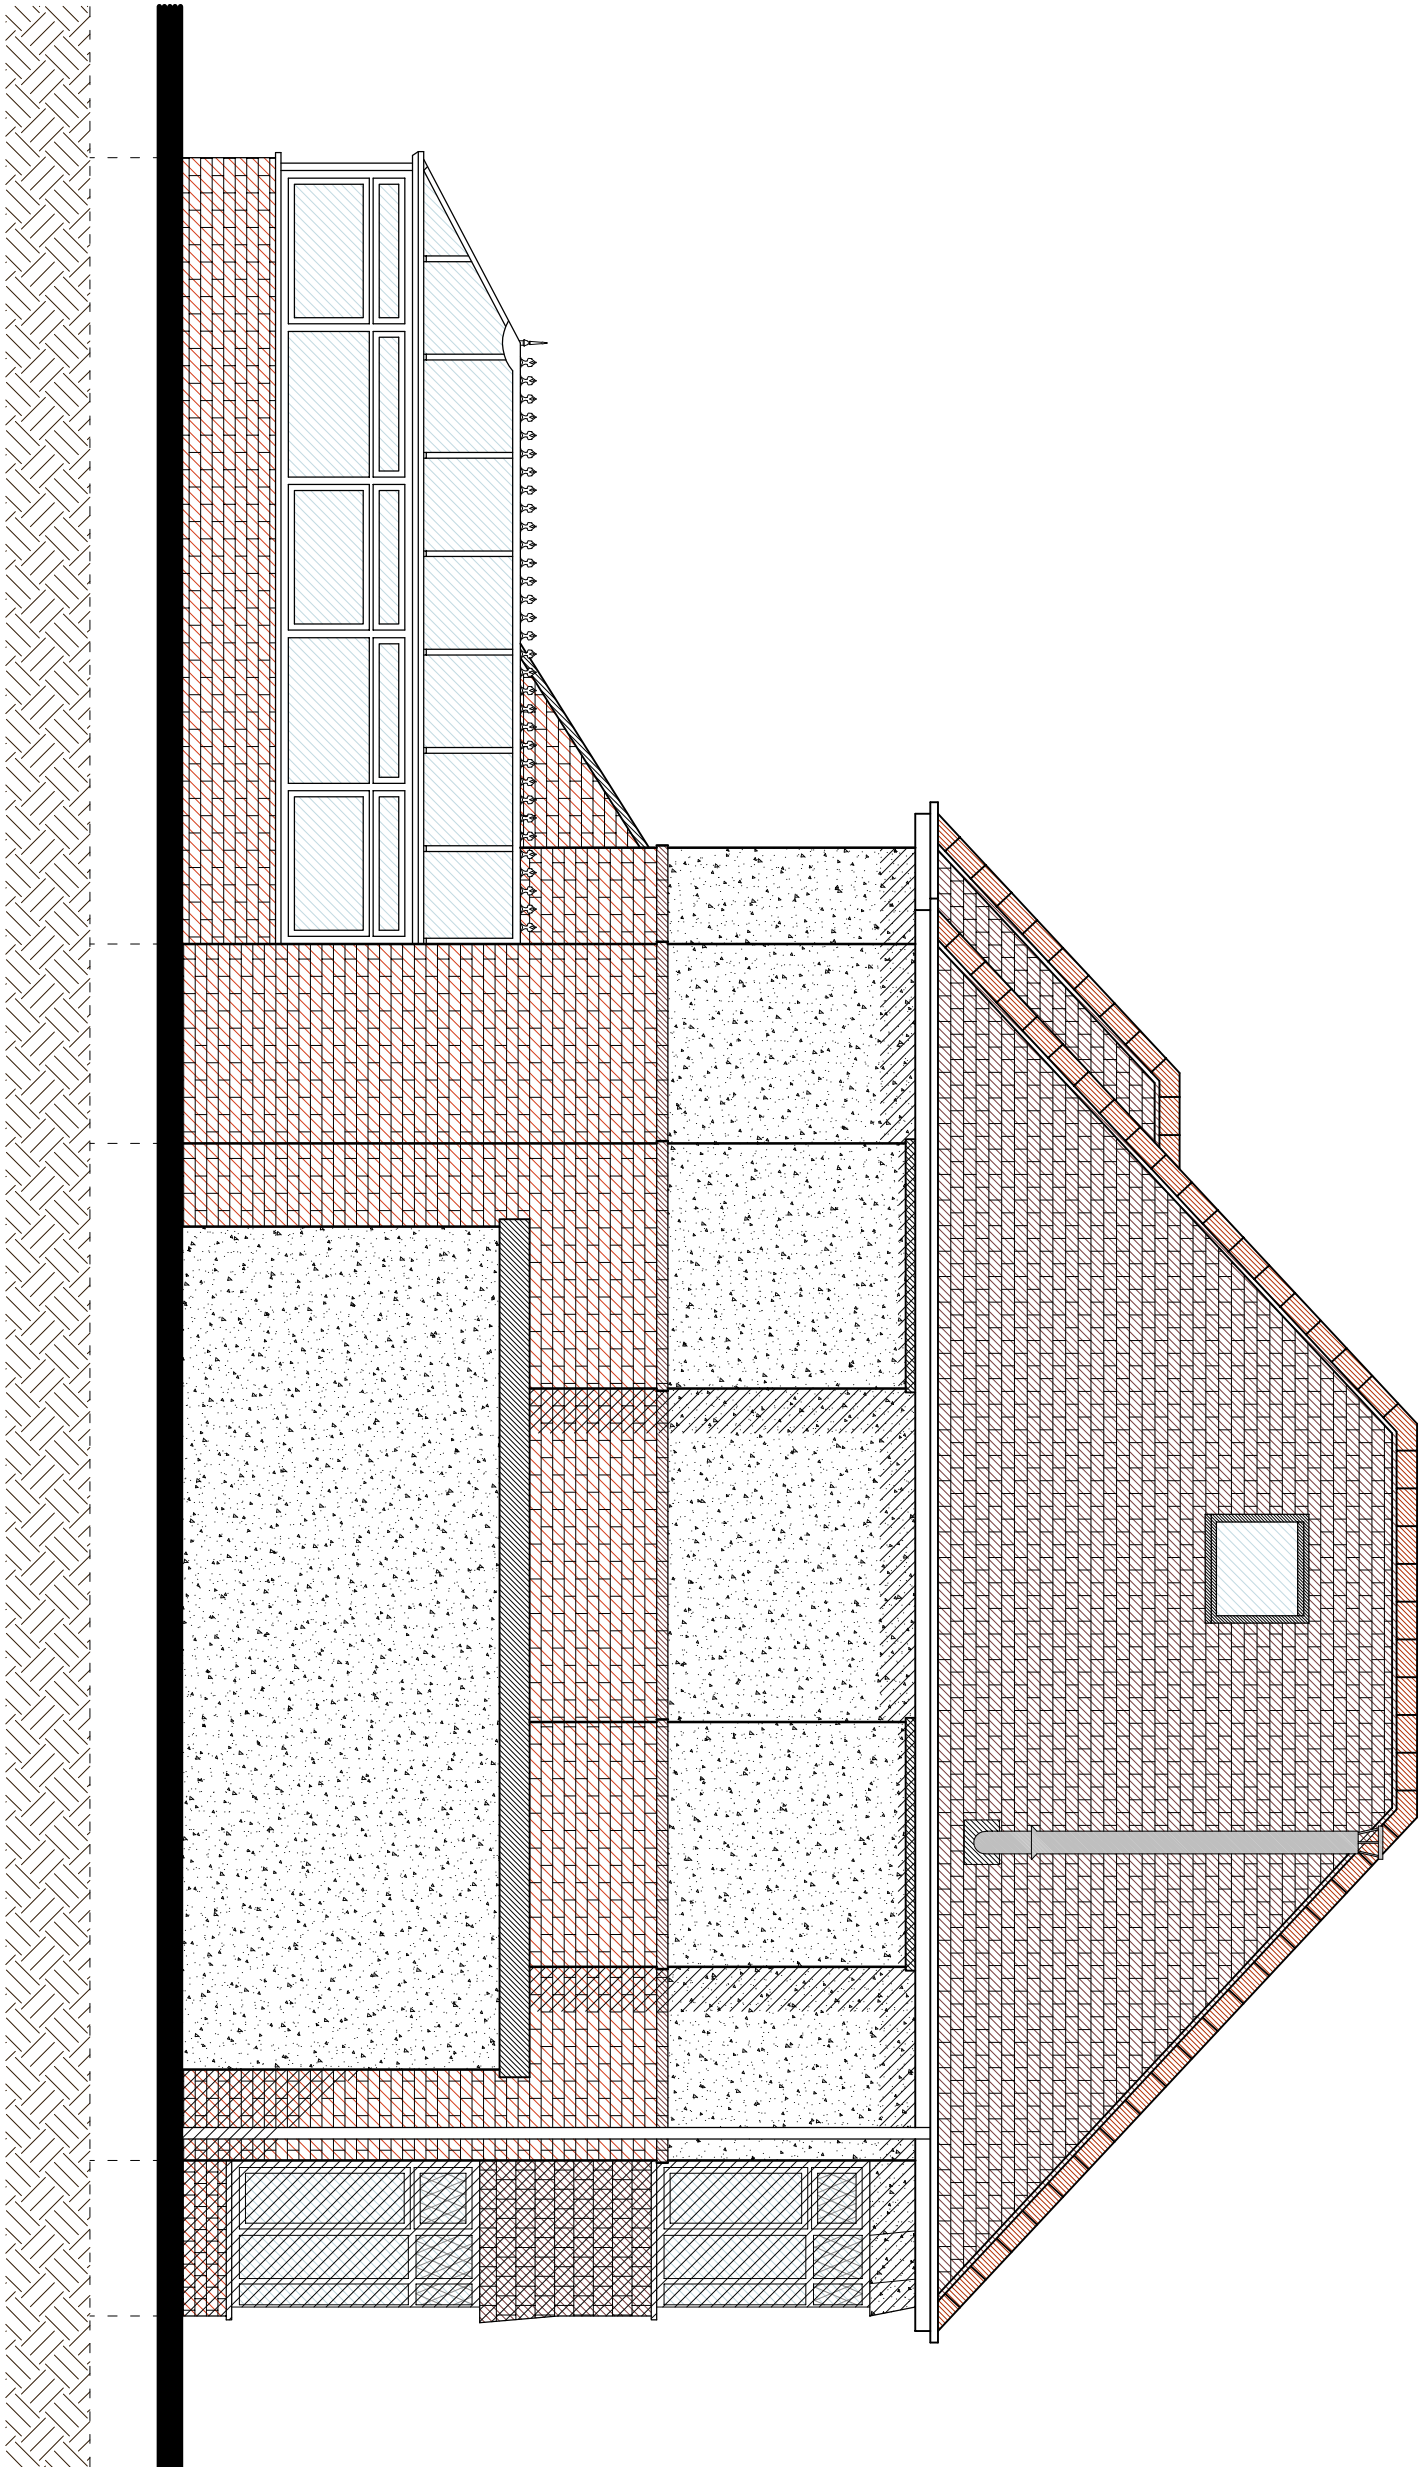


South East - side elevation
@ scale 1:50

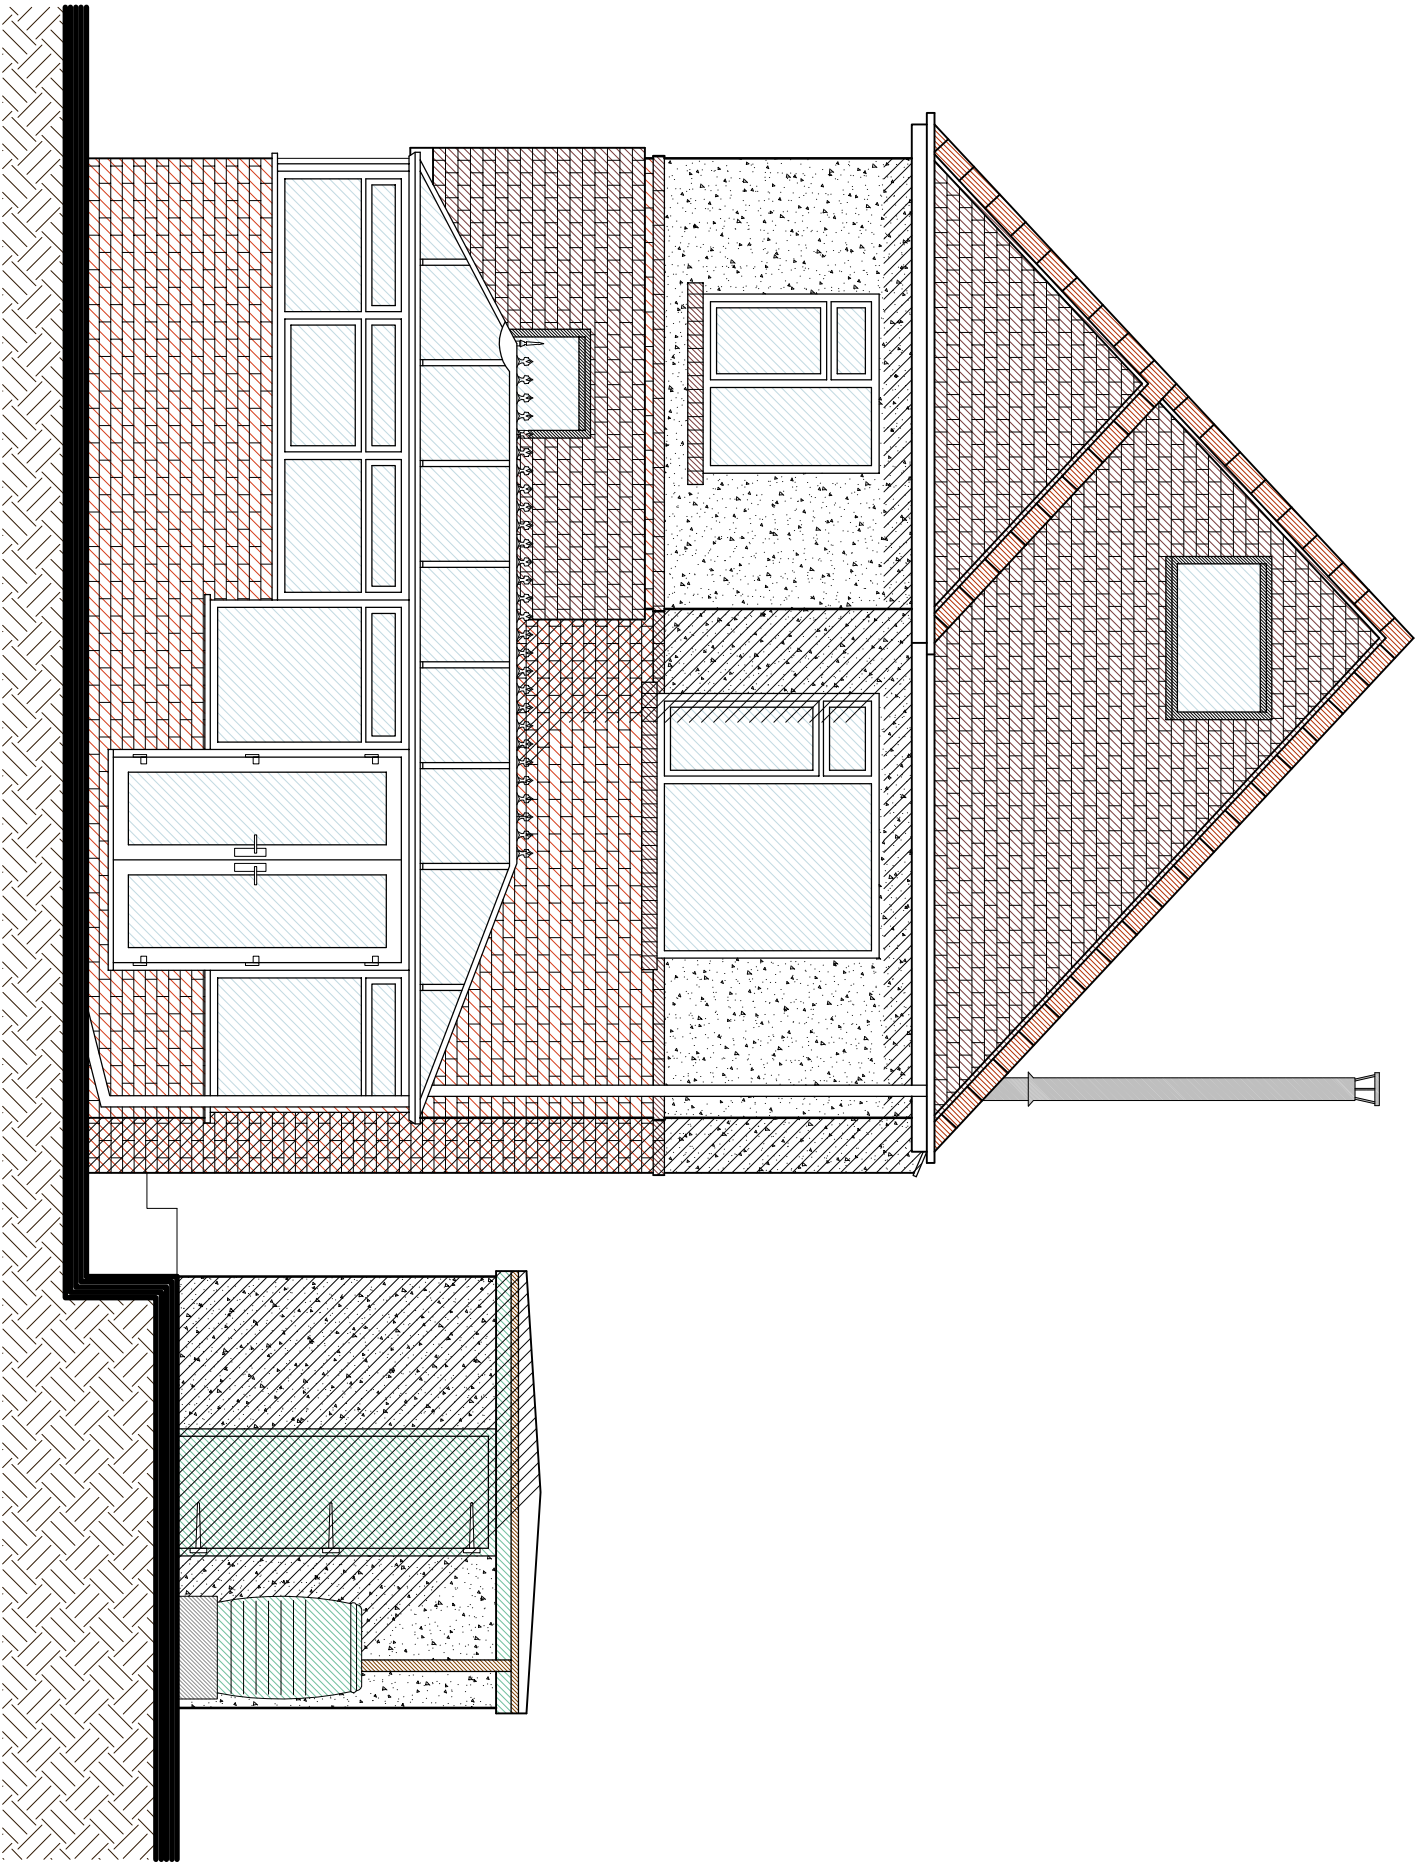


South West - rear elevation
@ scale 1:50

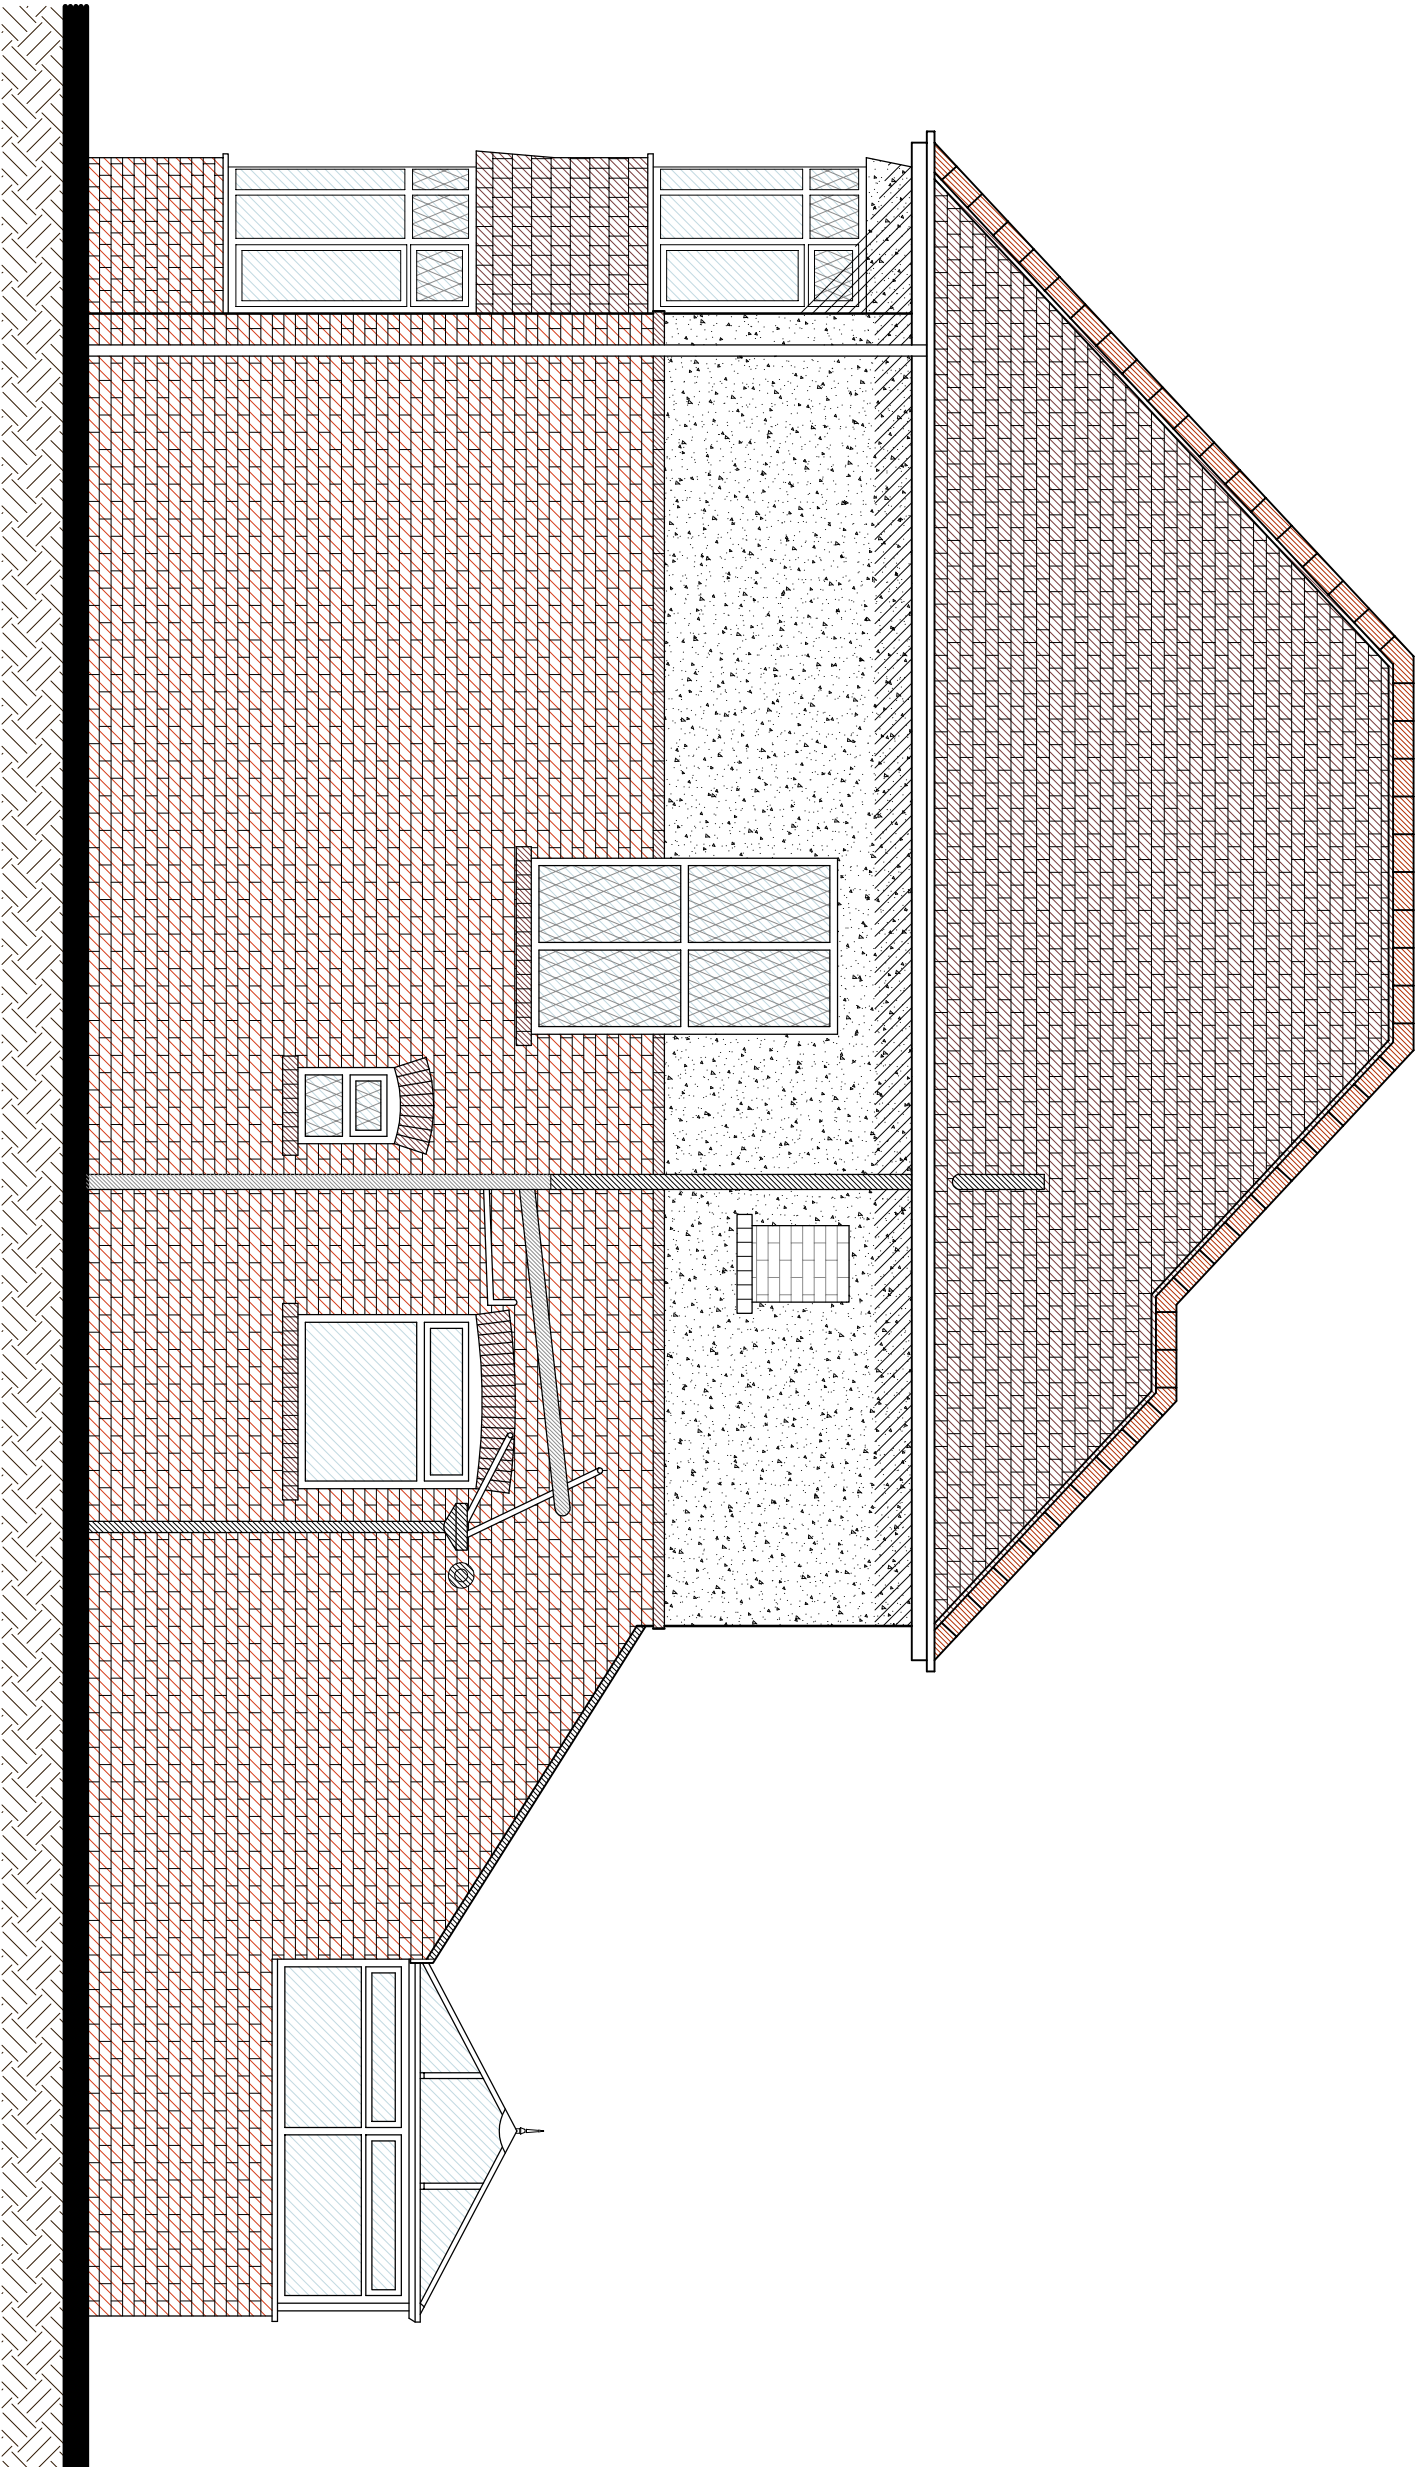


North West - side elevation
@ scale 1:50

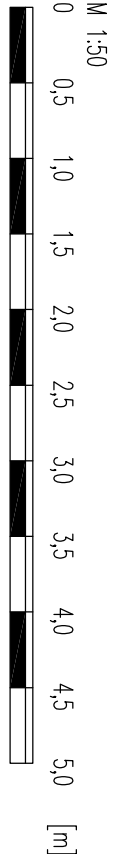


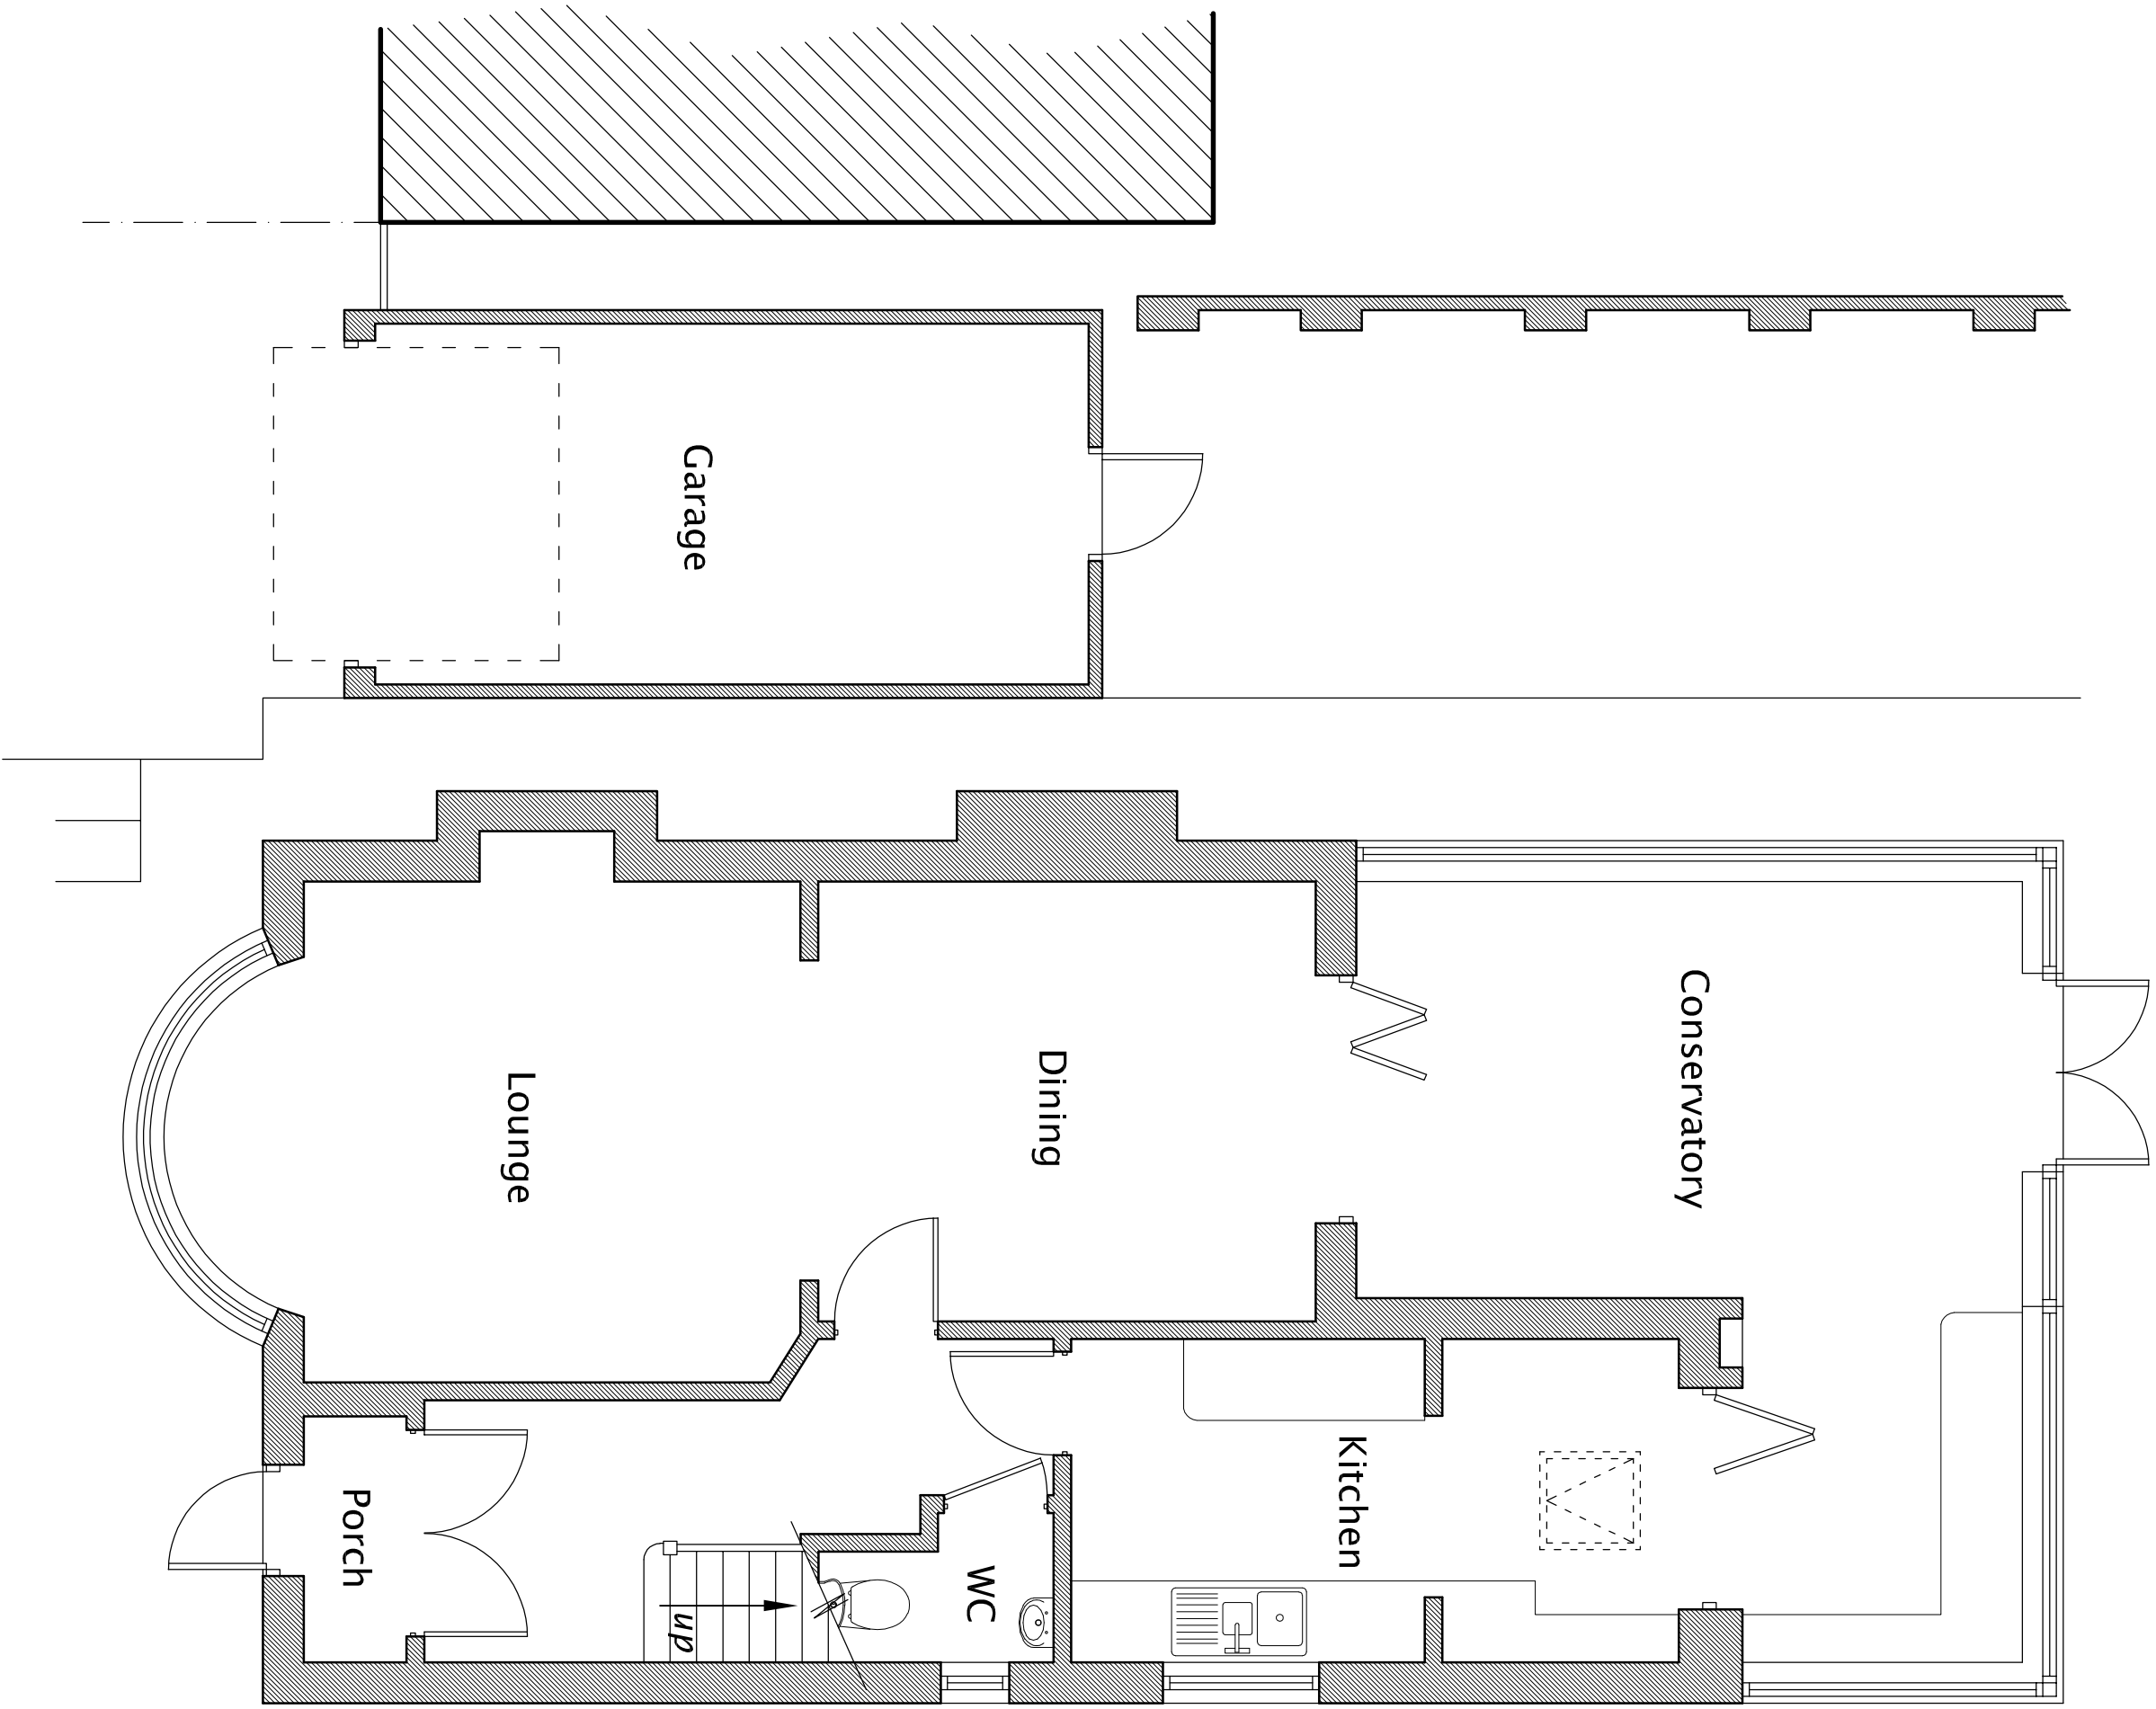


Ground floor
@ scale 1:50

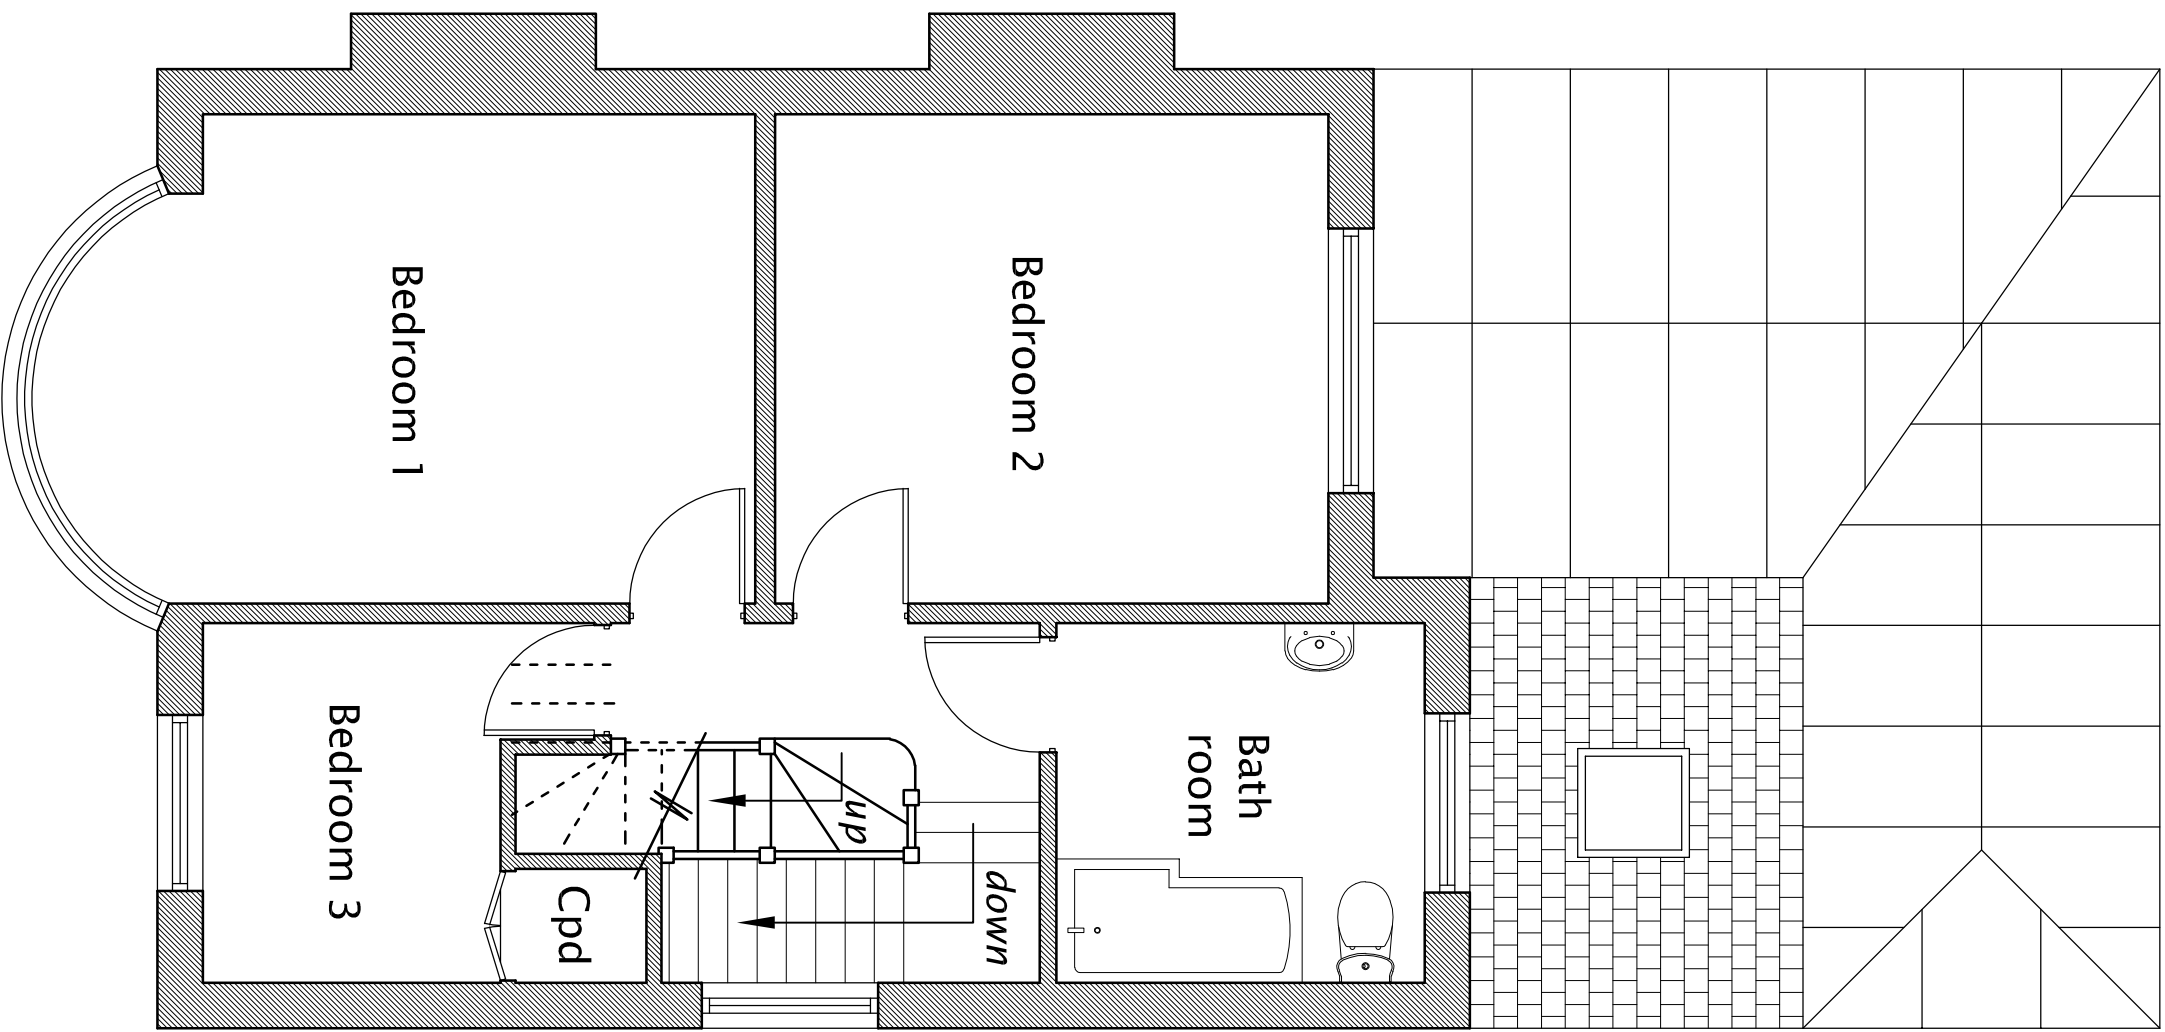


First floor
@ scale 1:50

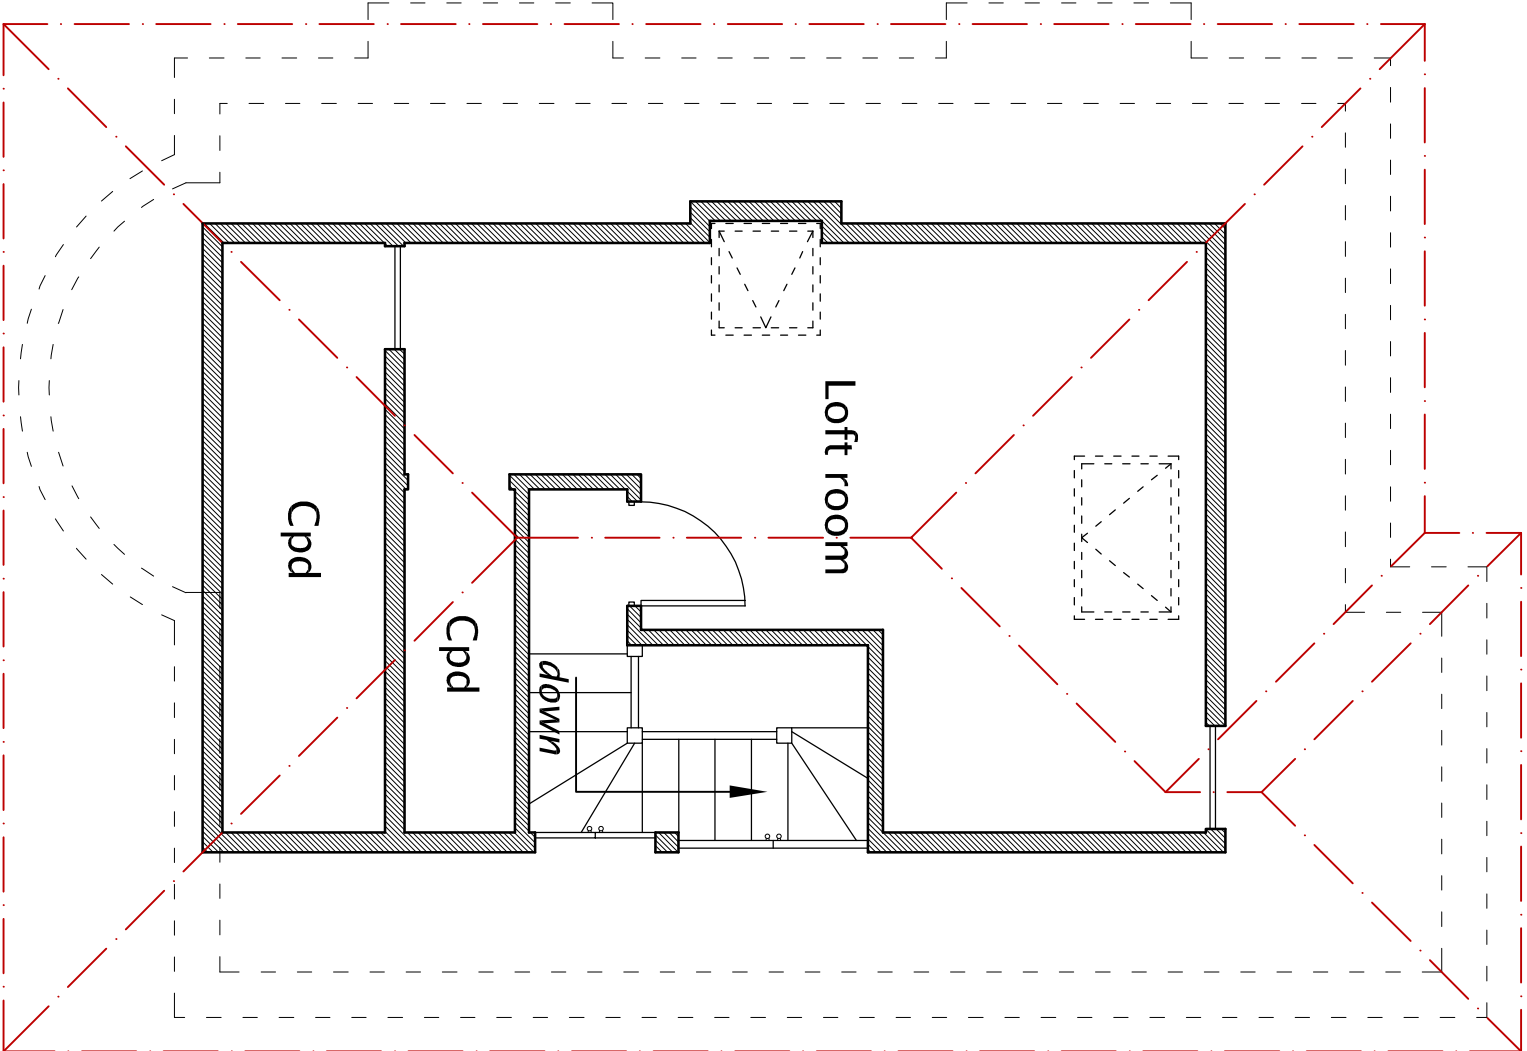


Second floor/Roof plan
@ scale 1:50

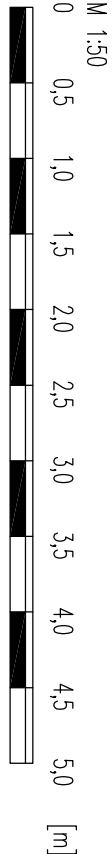


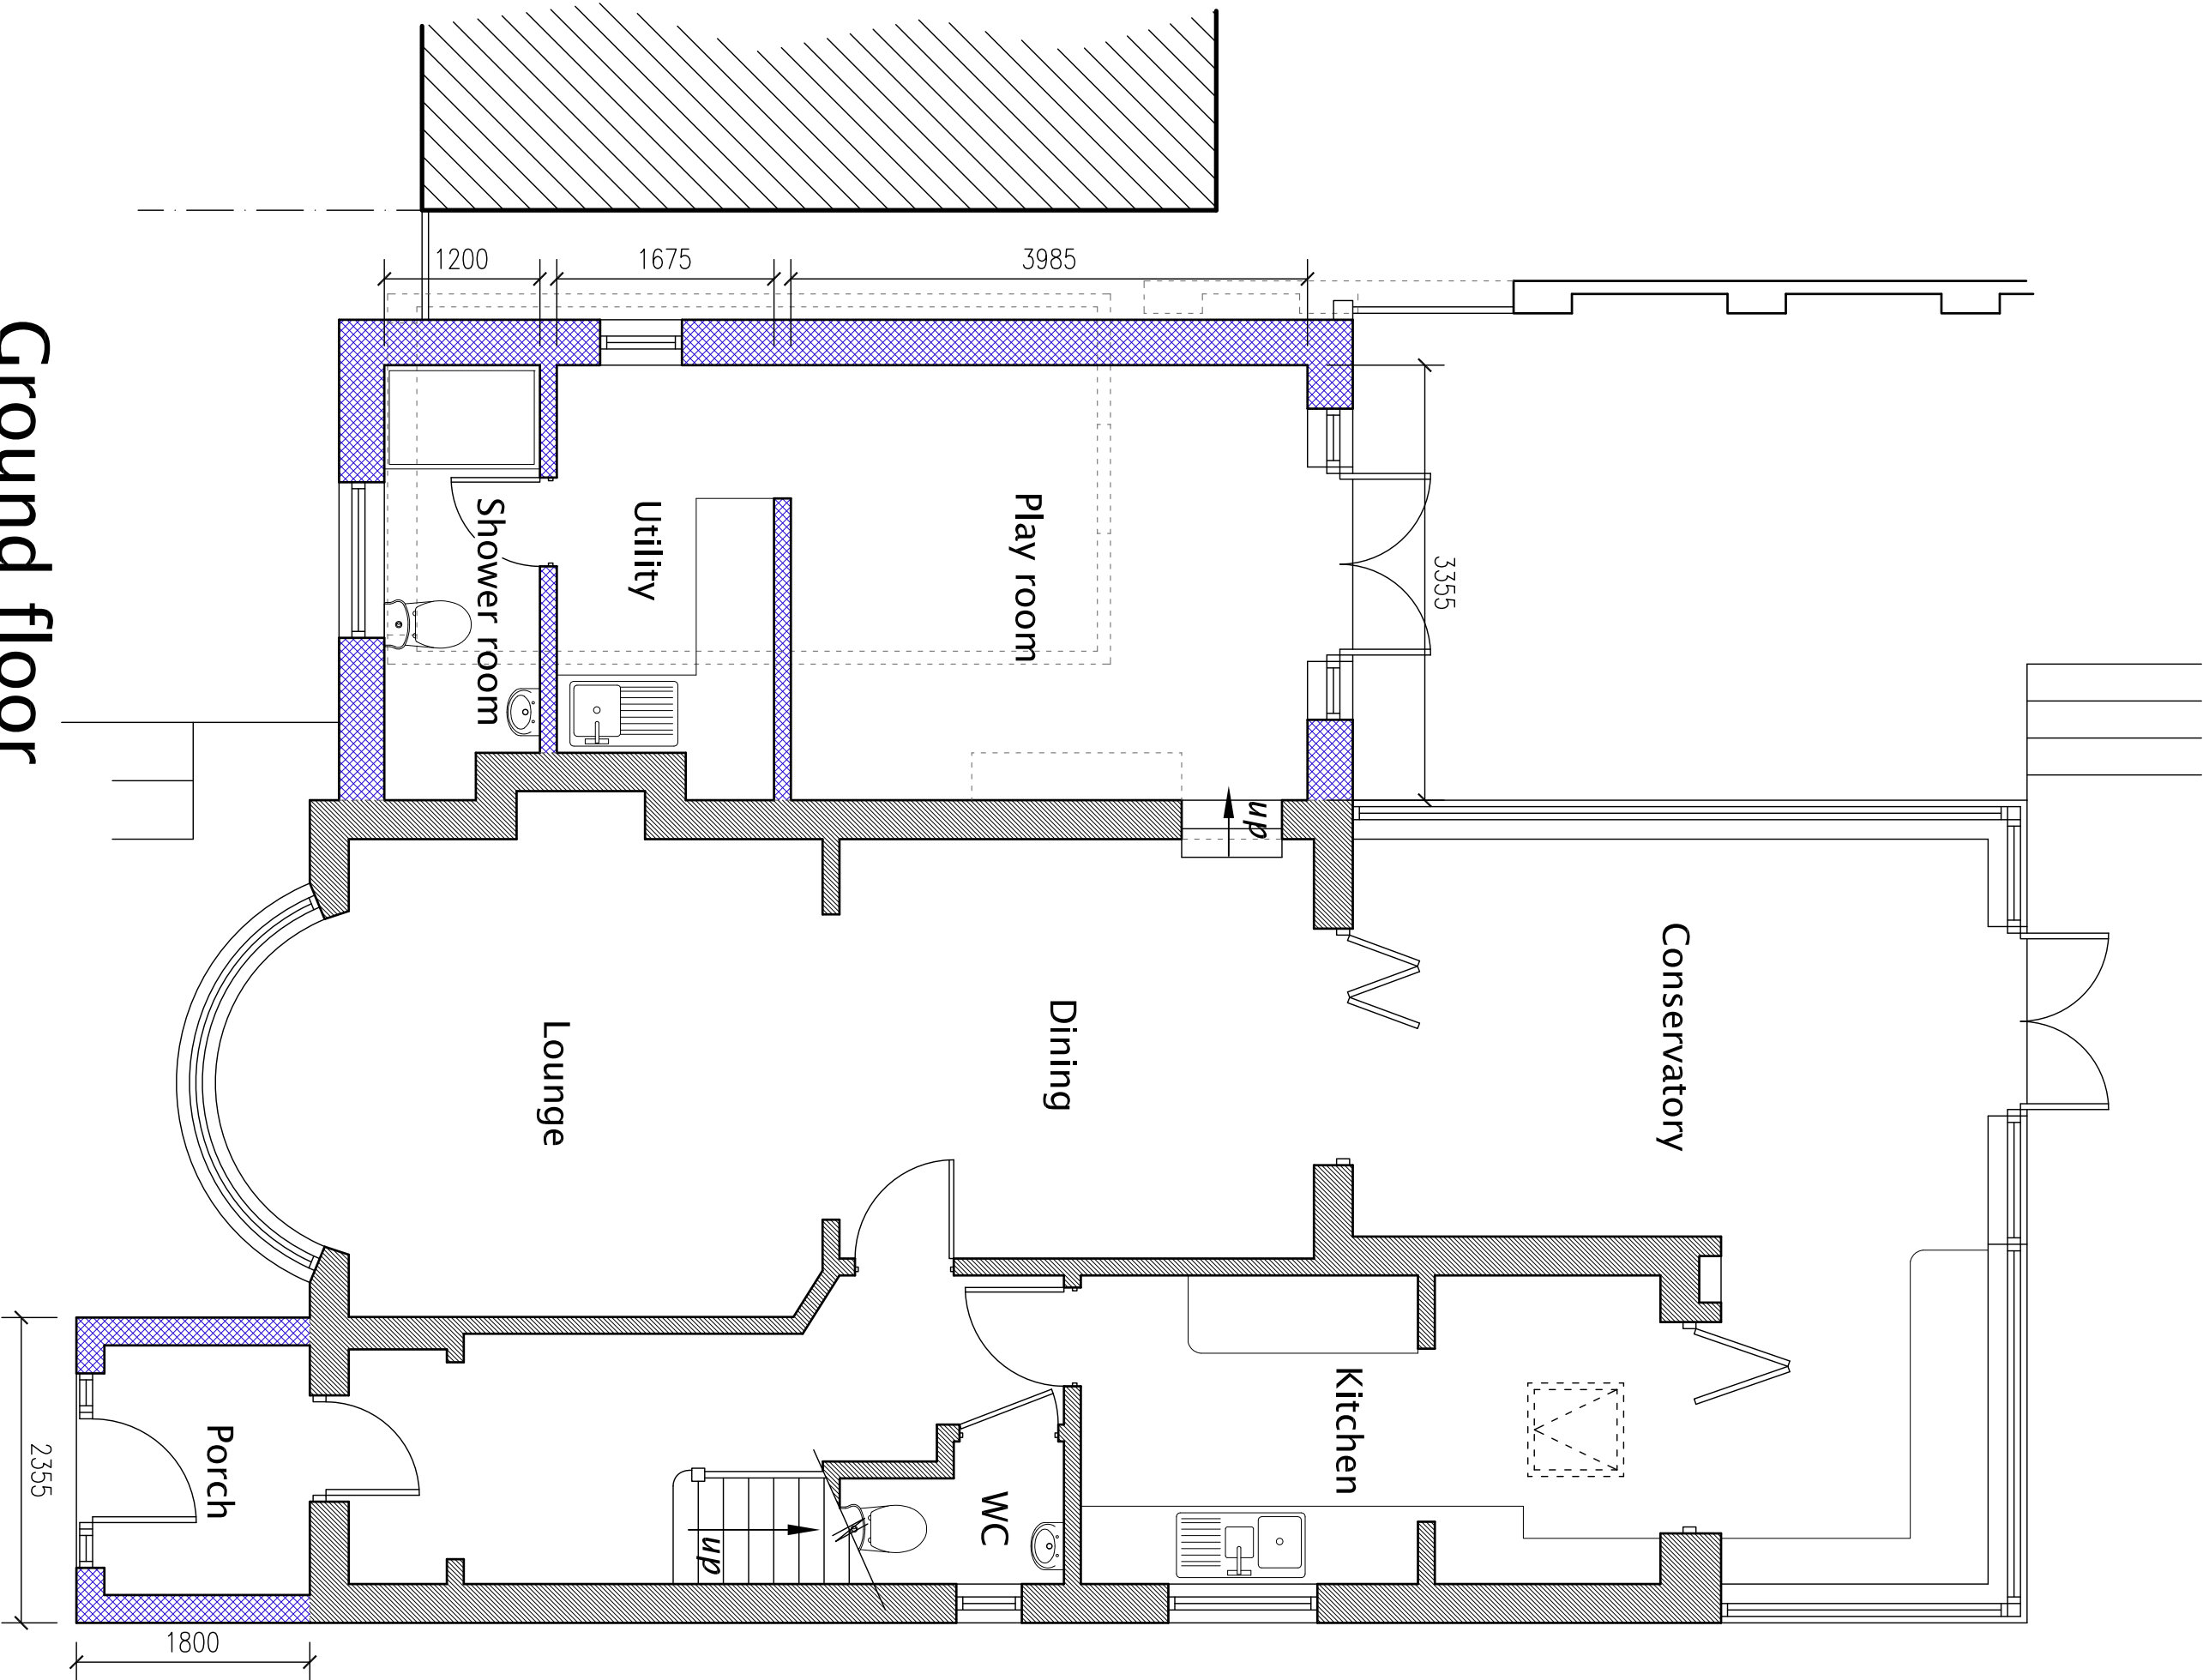

Ground floor
@ scale 1:50

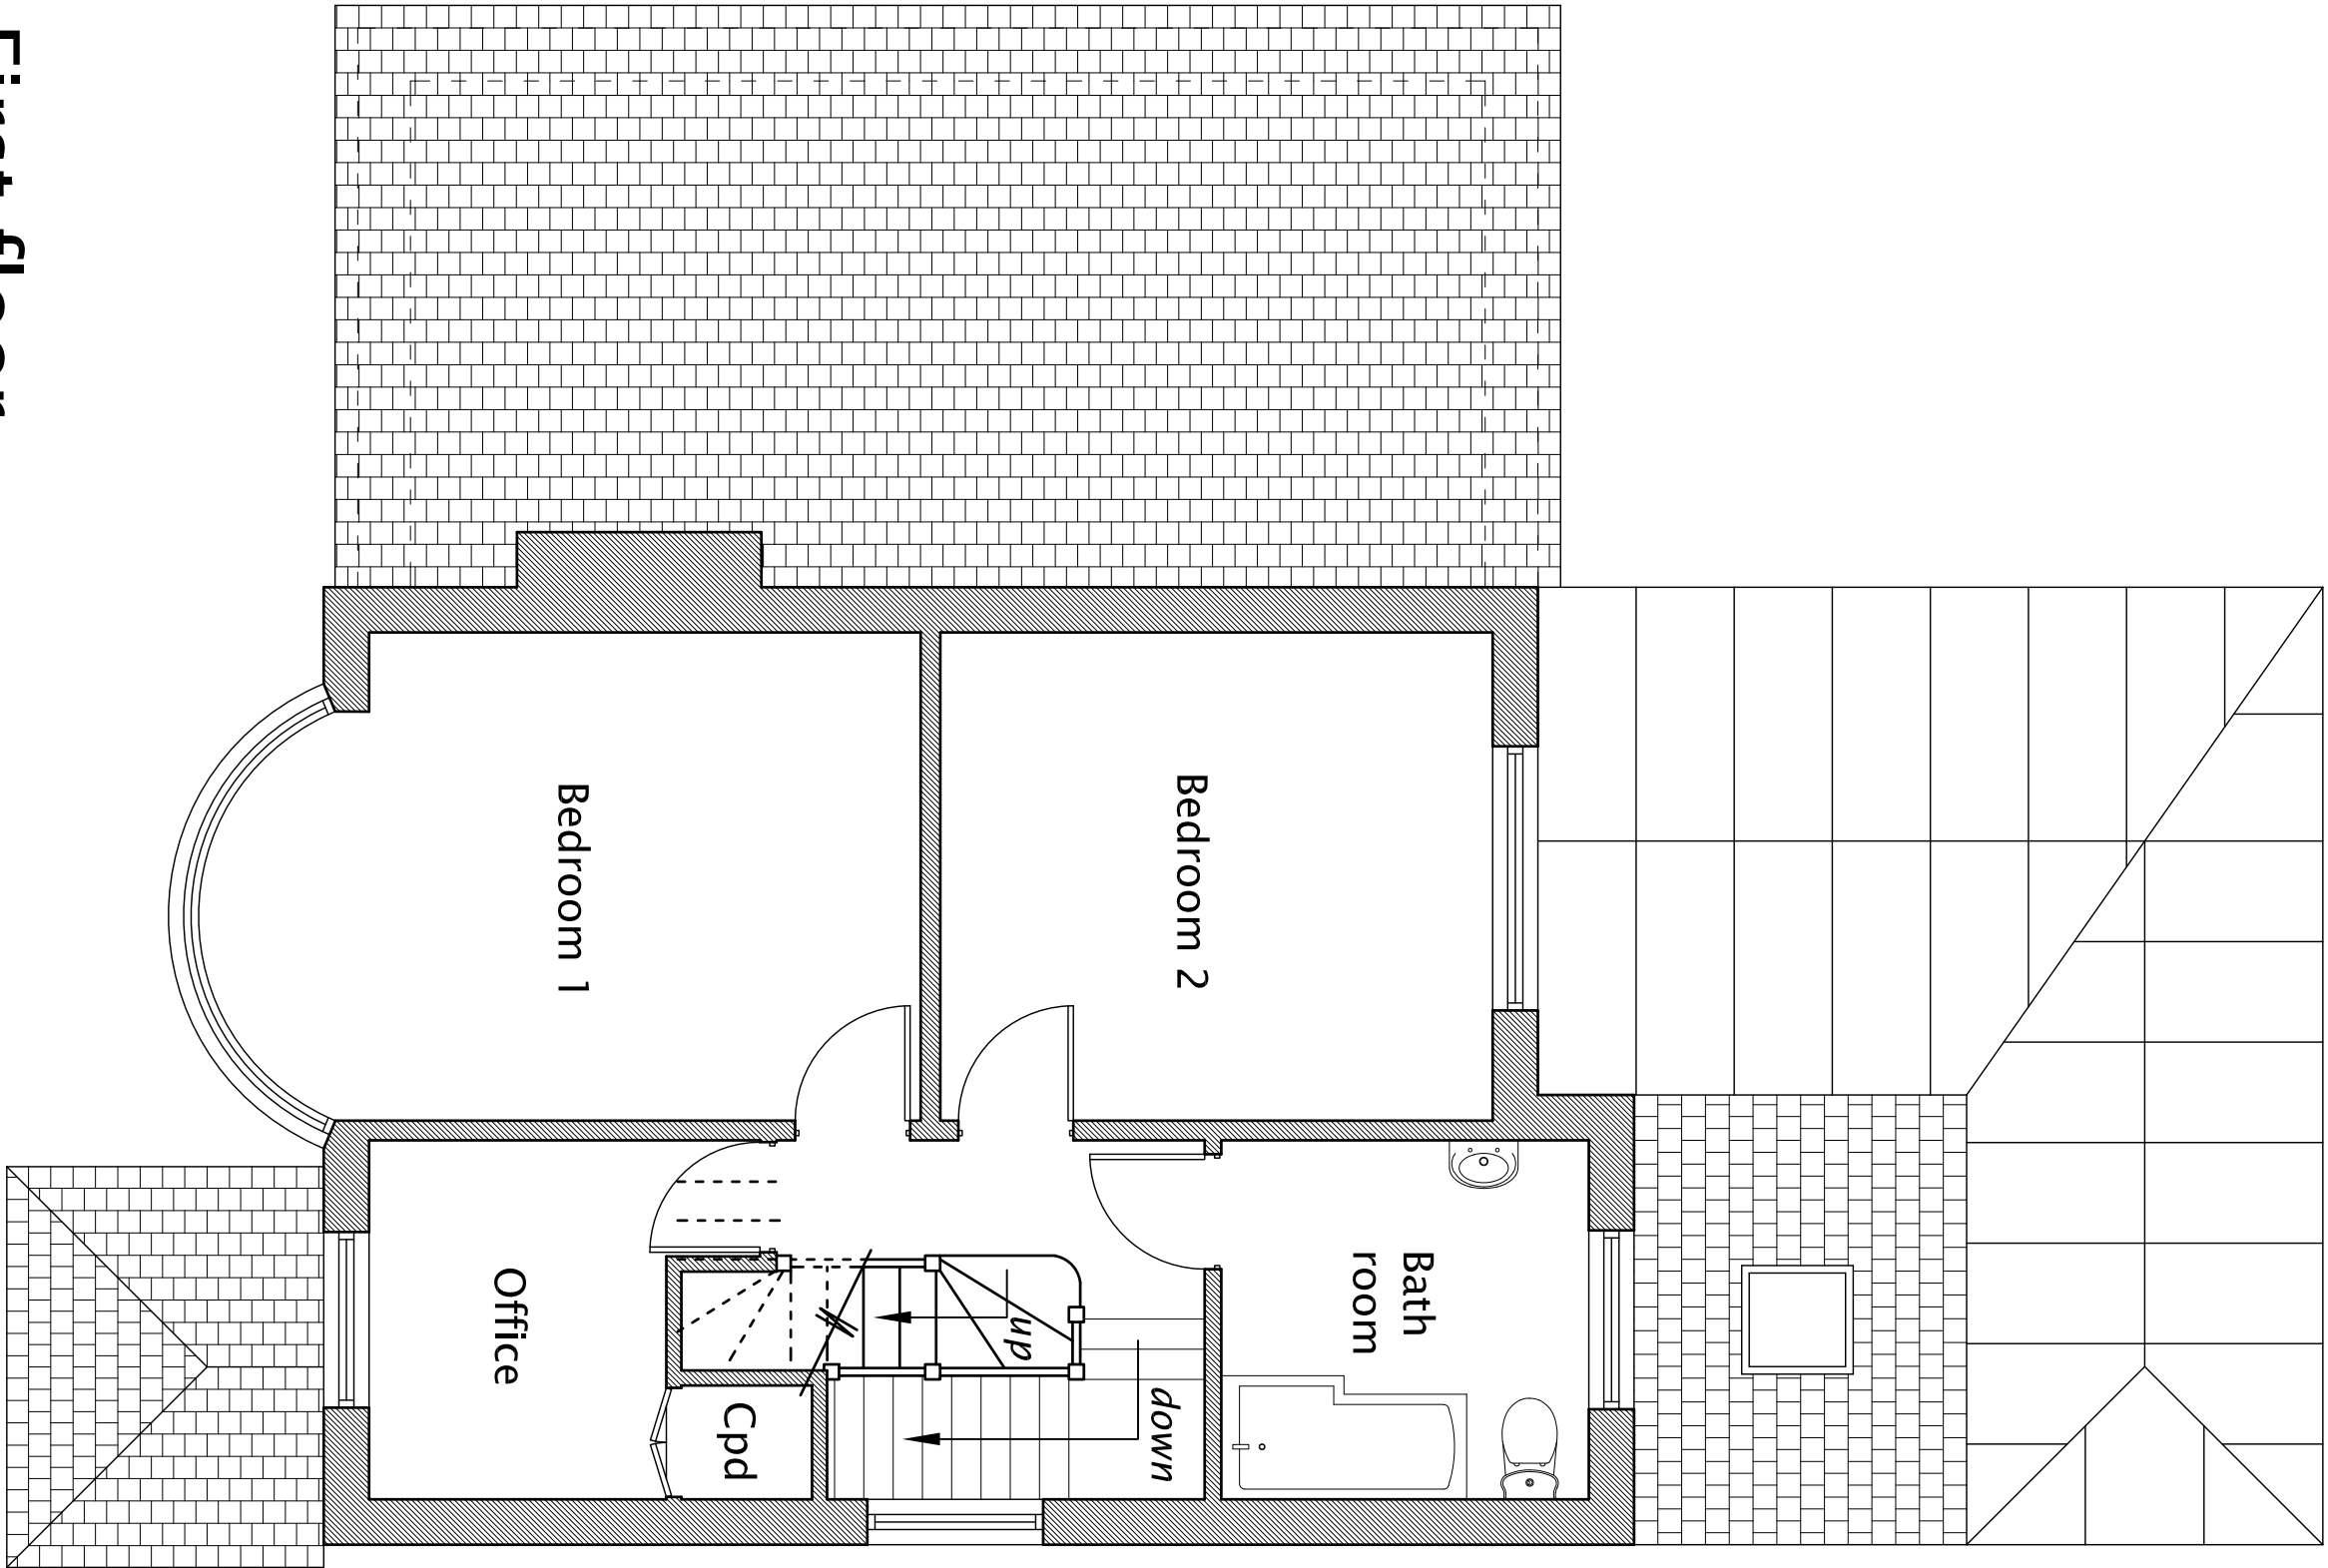

First floor
@ scale 1:50

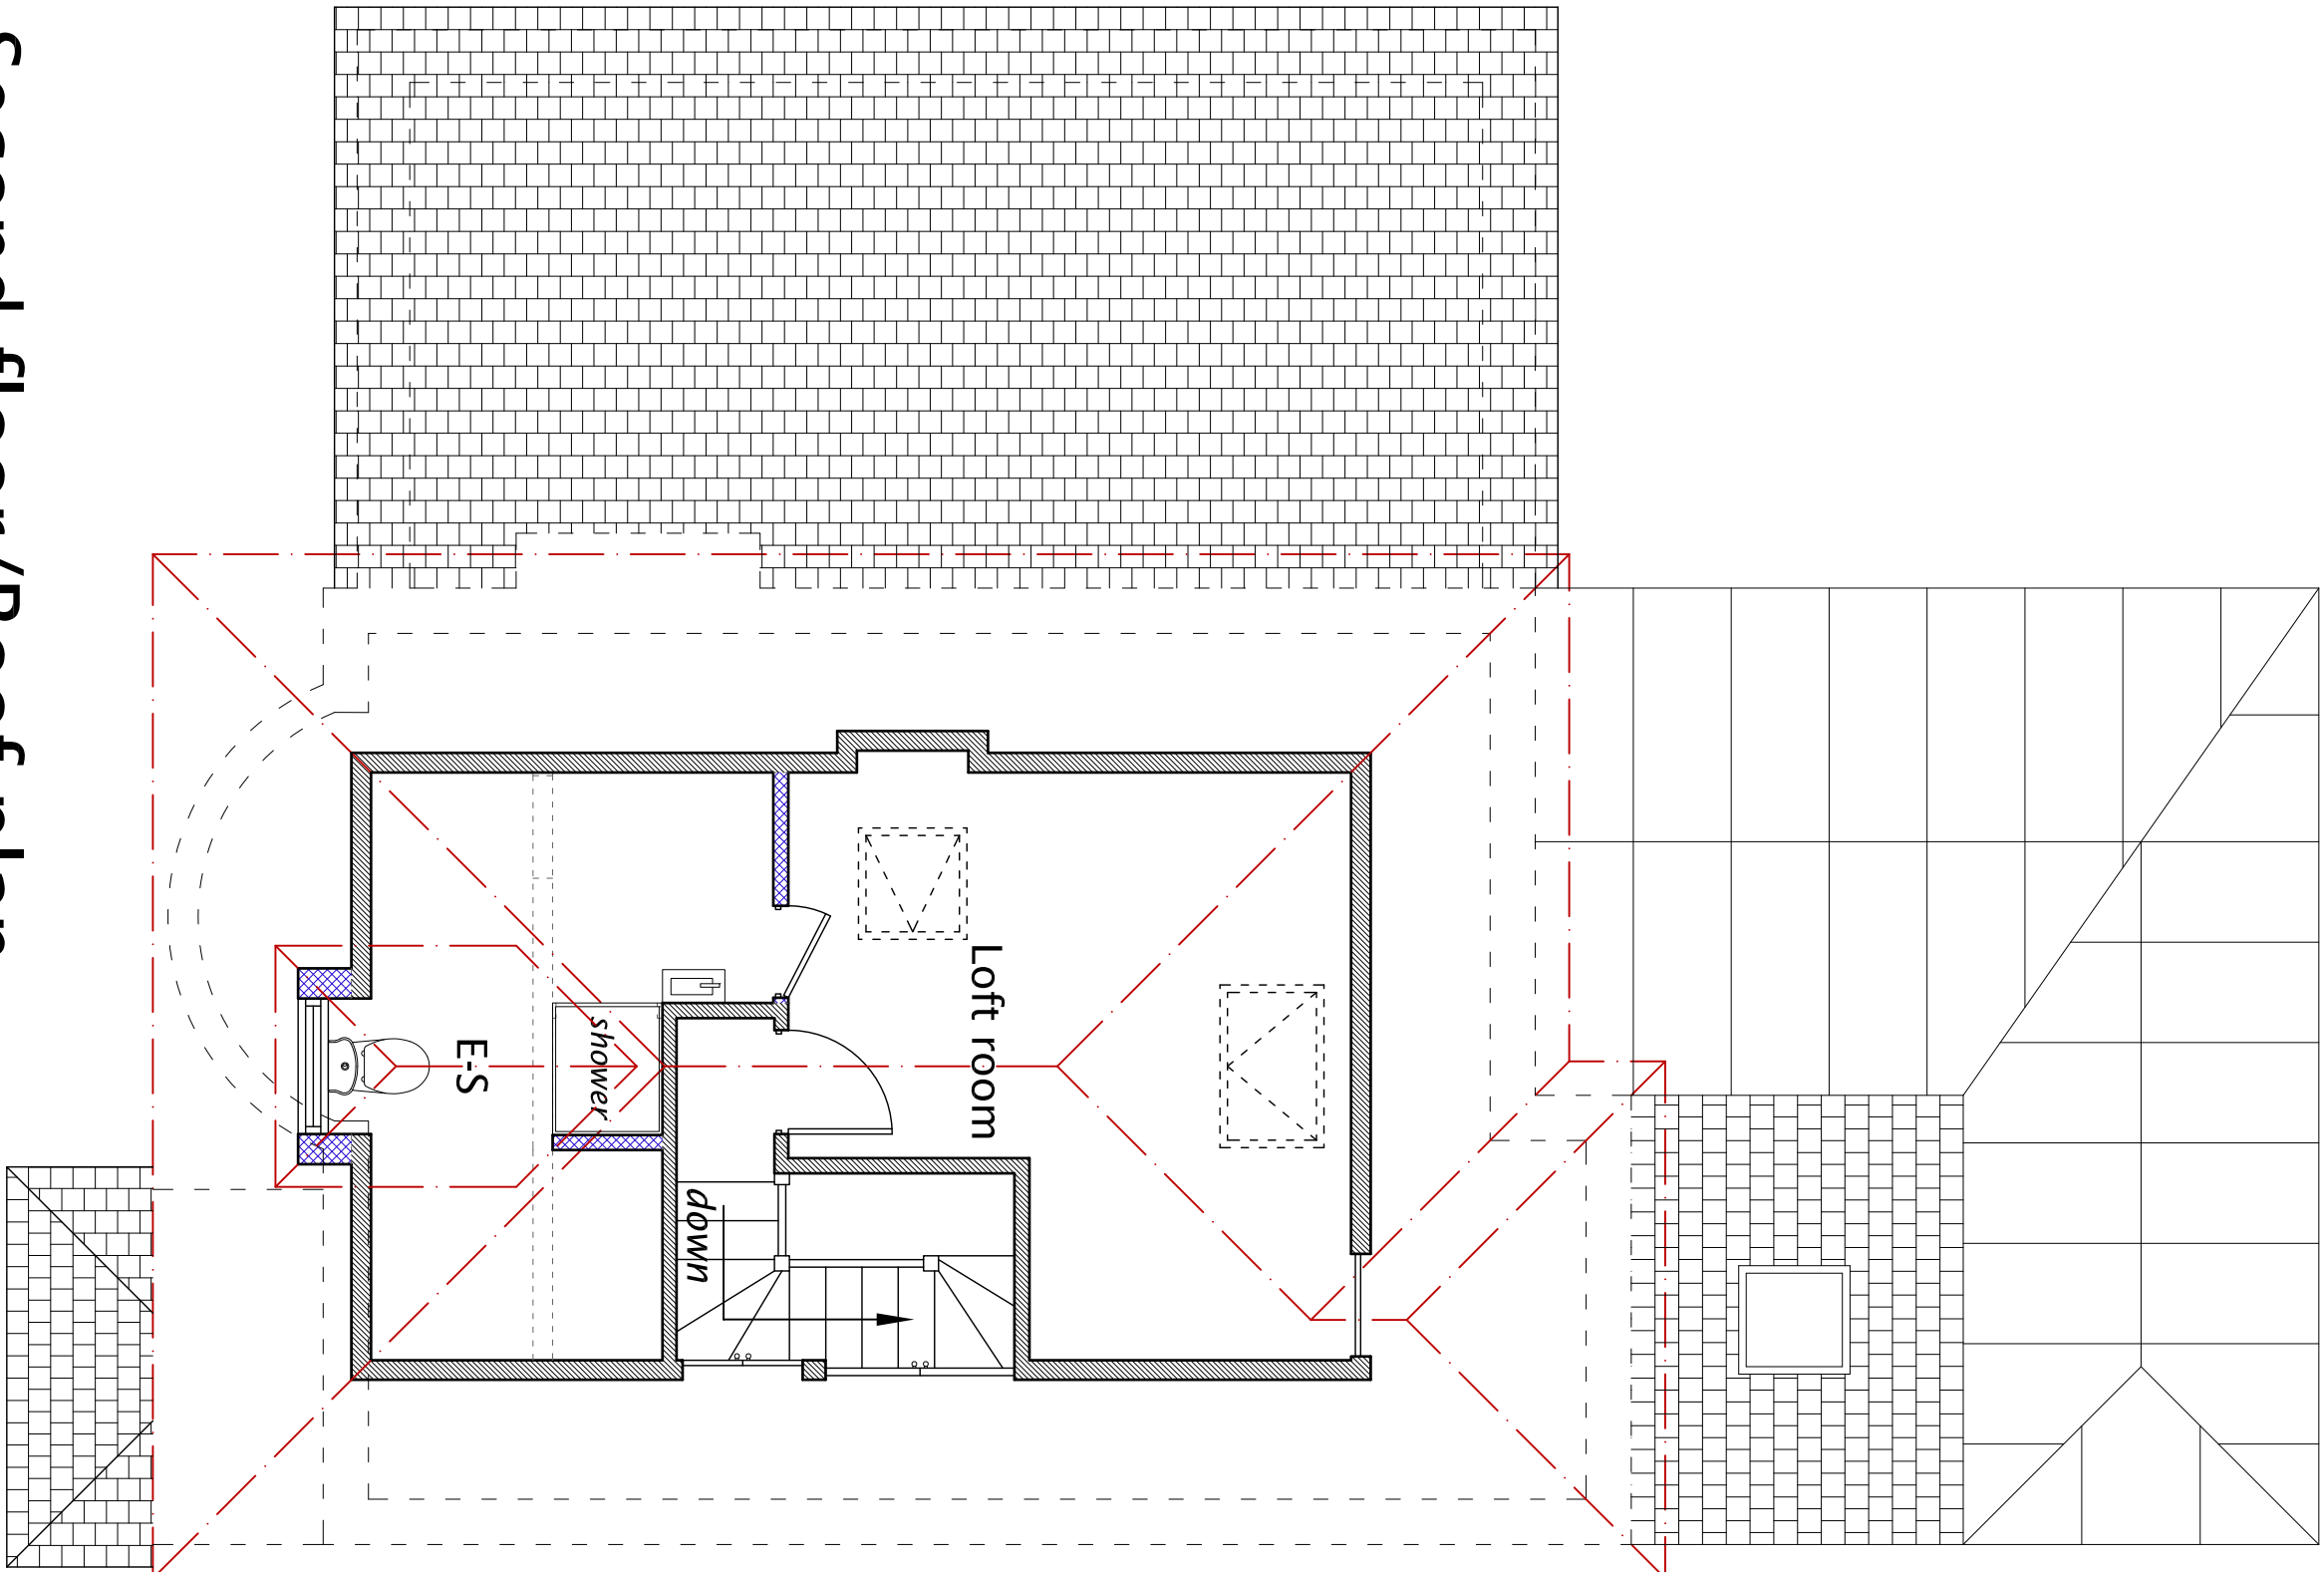


Second floor/Roof plan
@ scale 1:50

New construction

Existing construction

Removed construction

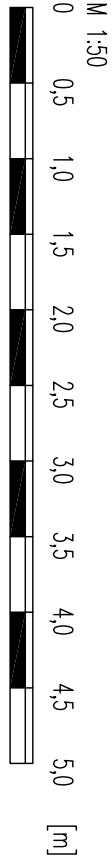

DRAWING NUMBER

22 - RG/782/003 D

SCALE

1:50 @ A1 / 1:100 @ A3

DATE

Feb 2023

PROJECT

46 Winston Avenue
Poole

DRAWING TITLE


EXTENSION, NEW DORMER & ALTERATIONS
PROPOSED FLOOR PLANS

rob@tiptopplans.co.uk

07872 165332



Block Plan 1:200

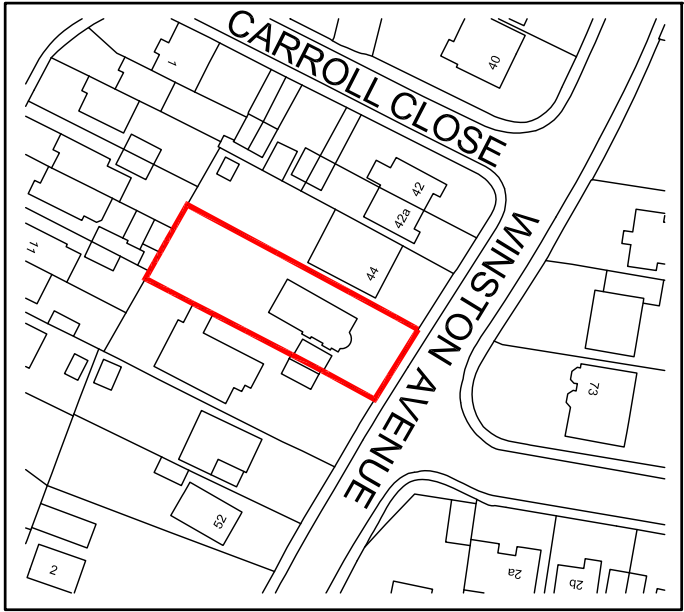

Location Plan 1:1250

