


Site Plan
Scale 1:100

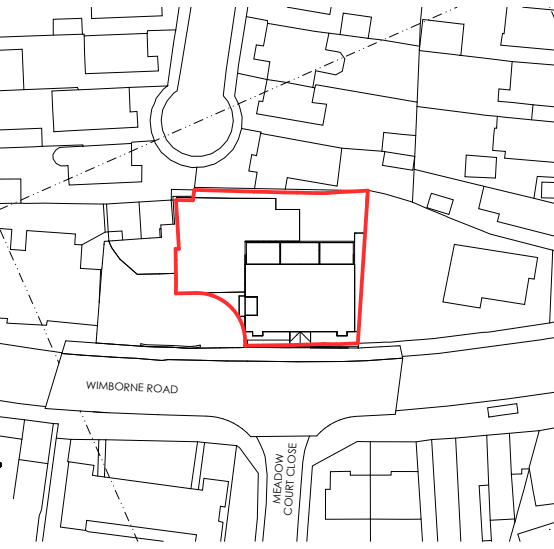

Location Plan (Planning)
Scale 1:1250

revision	description	issued	date
A	Changes based on planning consultant's comments	JR	02/01/24

NOTES


Do not scale from drawing, figured dimensions to be used only.

All dimensions to be verified on site. Any discrepancies are to be reported to the relevant parties.

The content of the drawing remain the copyright of Union Architecture, no reproduction without written consent


address
1008B Wimborne Road,
Bournemouth, BH9 2DE
title
Proposed Site and Location Plan

proj no.	dwg no.	date	status
23-103	PL01	10/08/23	PL
revision	drawn	checked	scale
A	JR	IF	As indicated

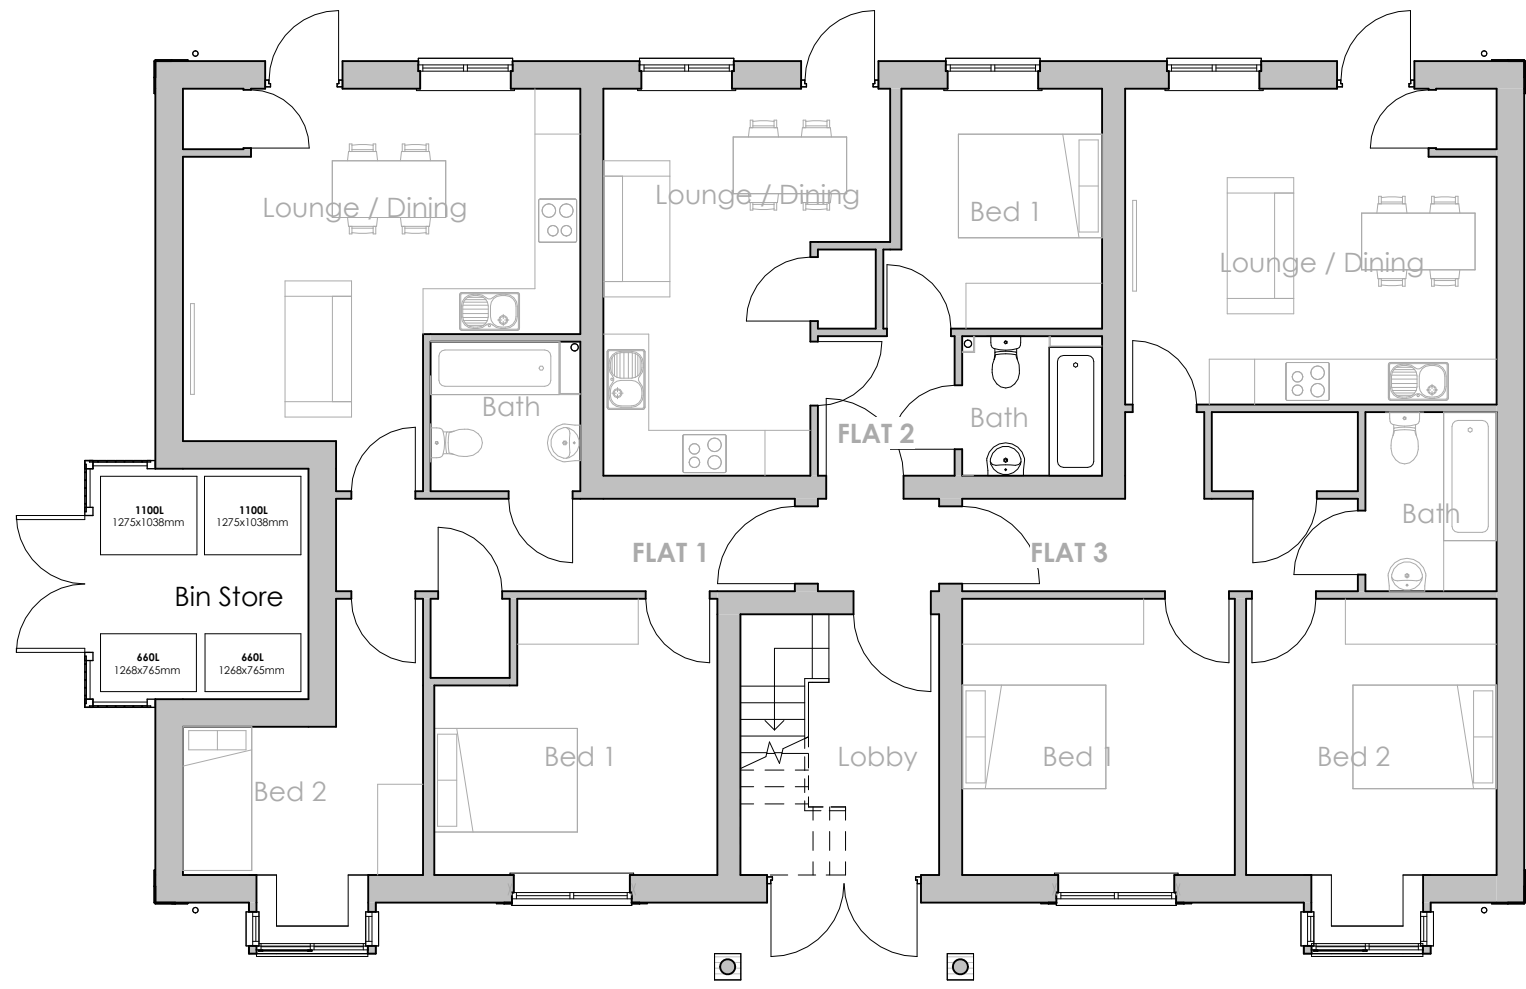


Ground Floor

No changes - as per previous approval, ref: 7-2020-3141-AB

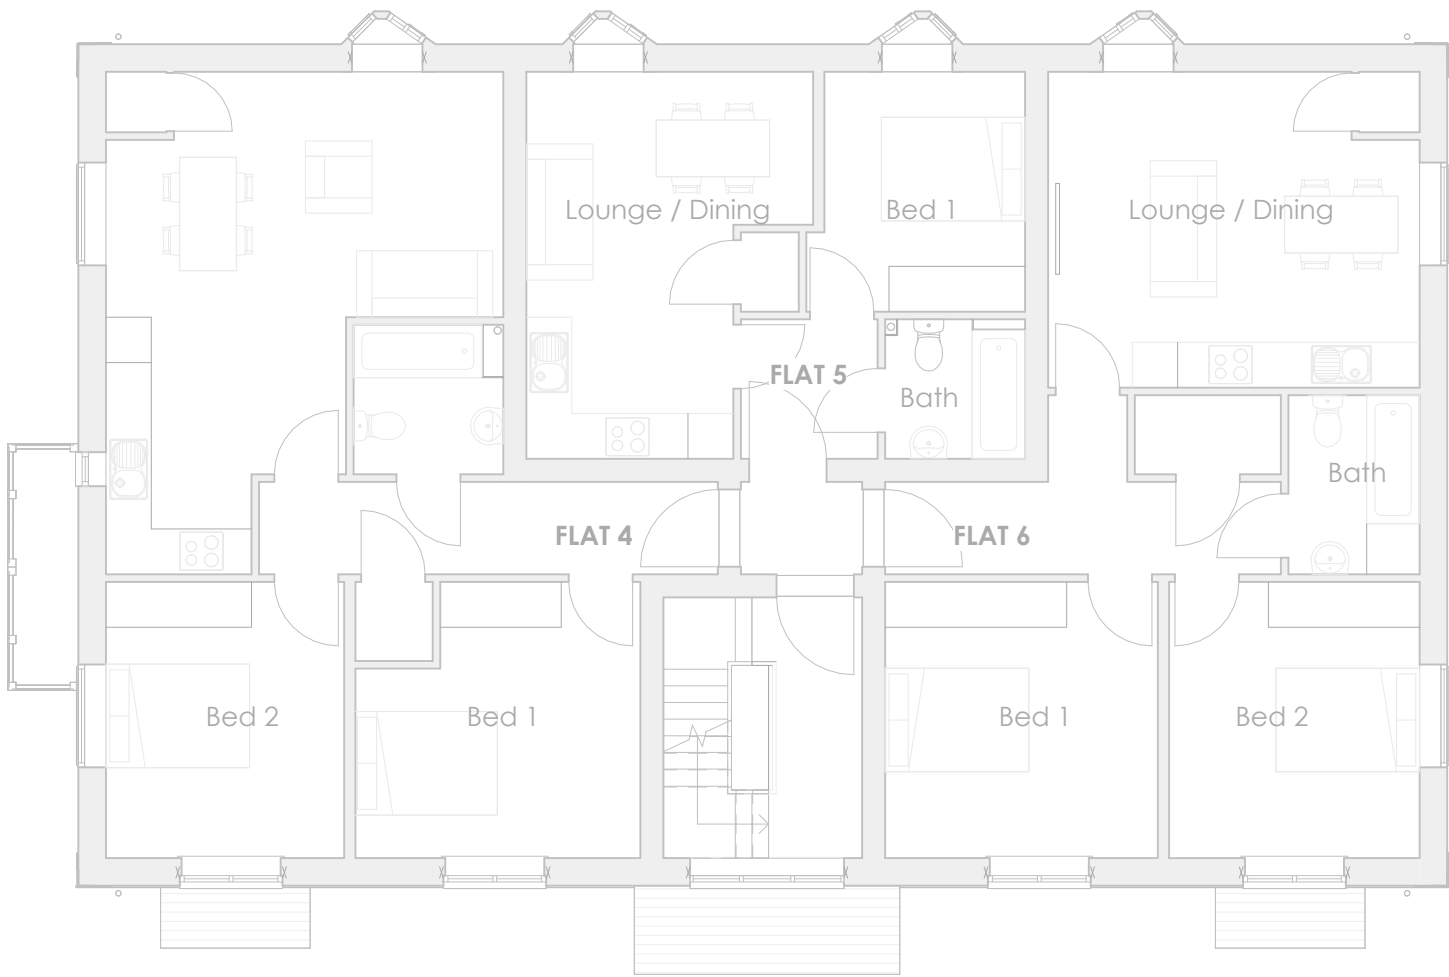


First Floor

No changes - as per previous approval, ref: 7-2020-3141-AB

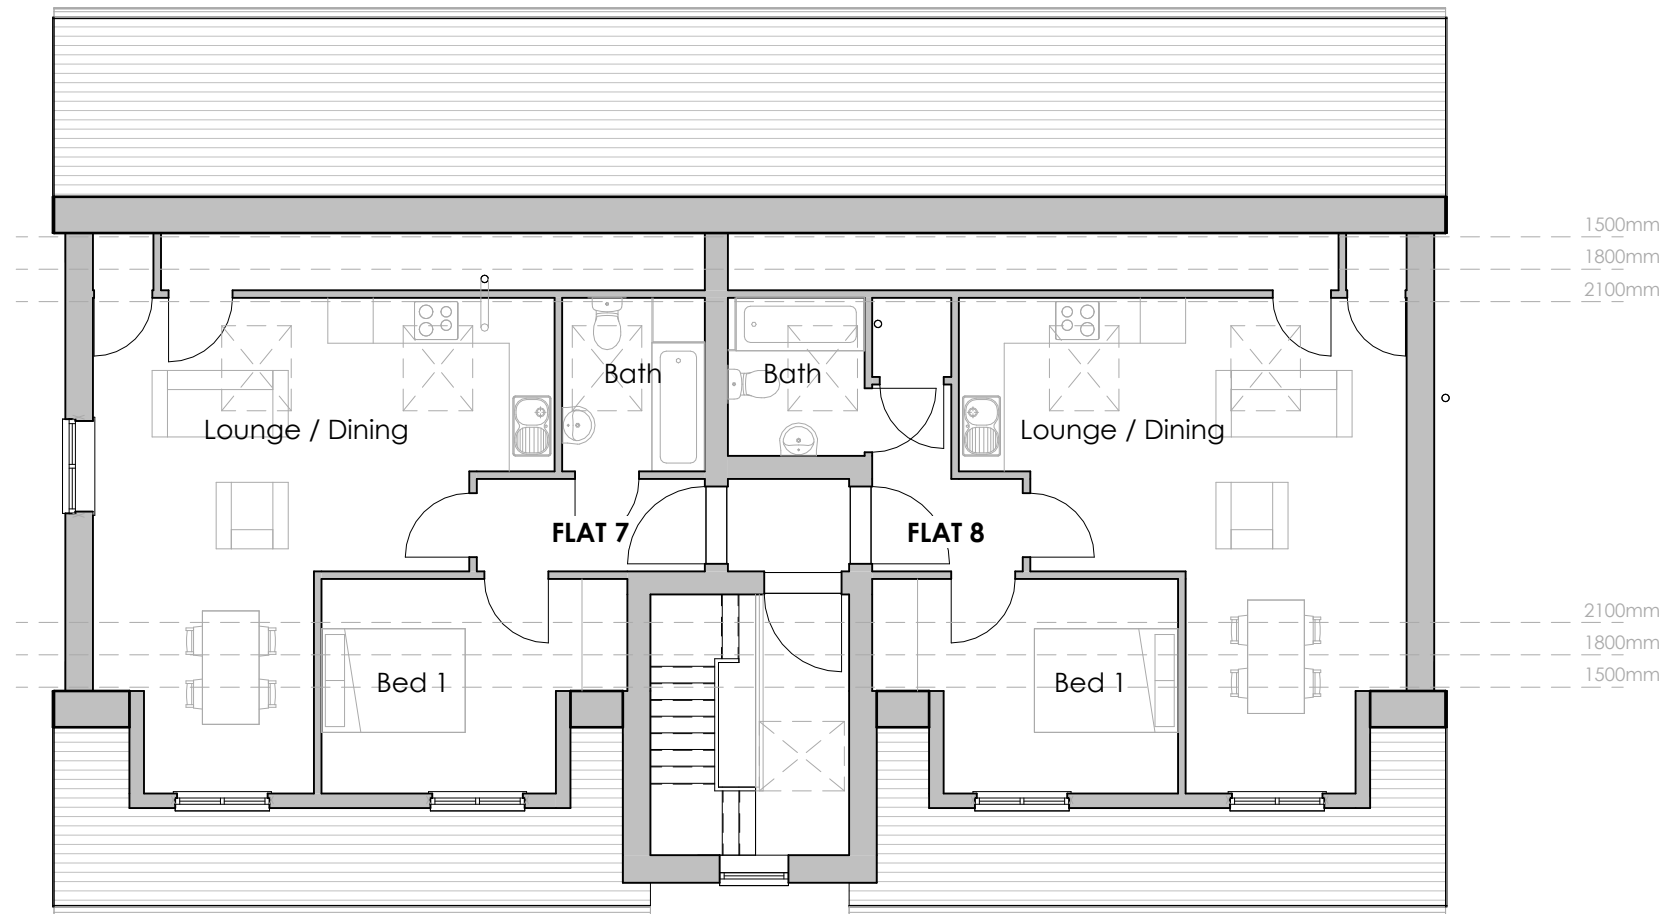

Second Floor

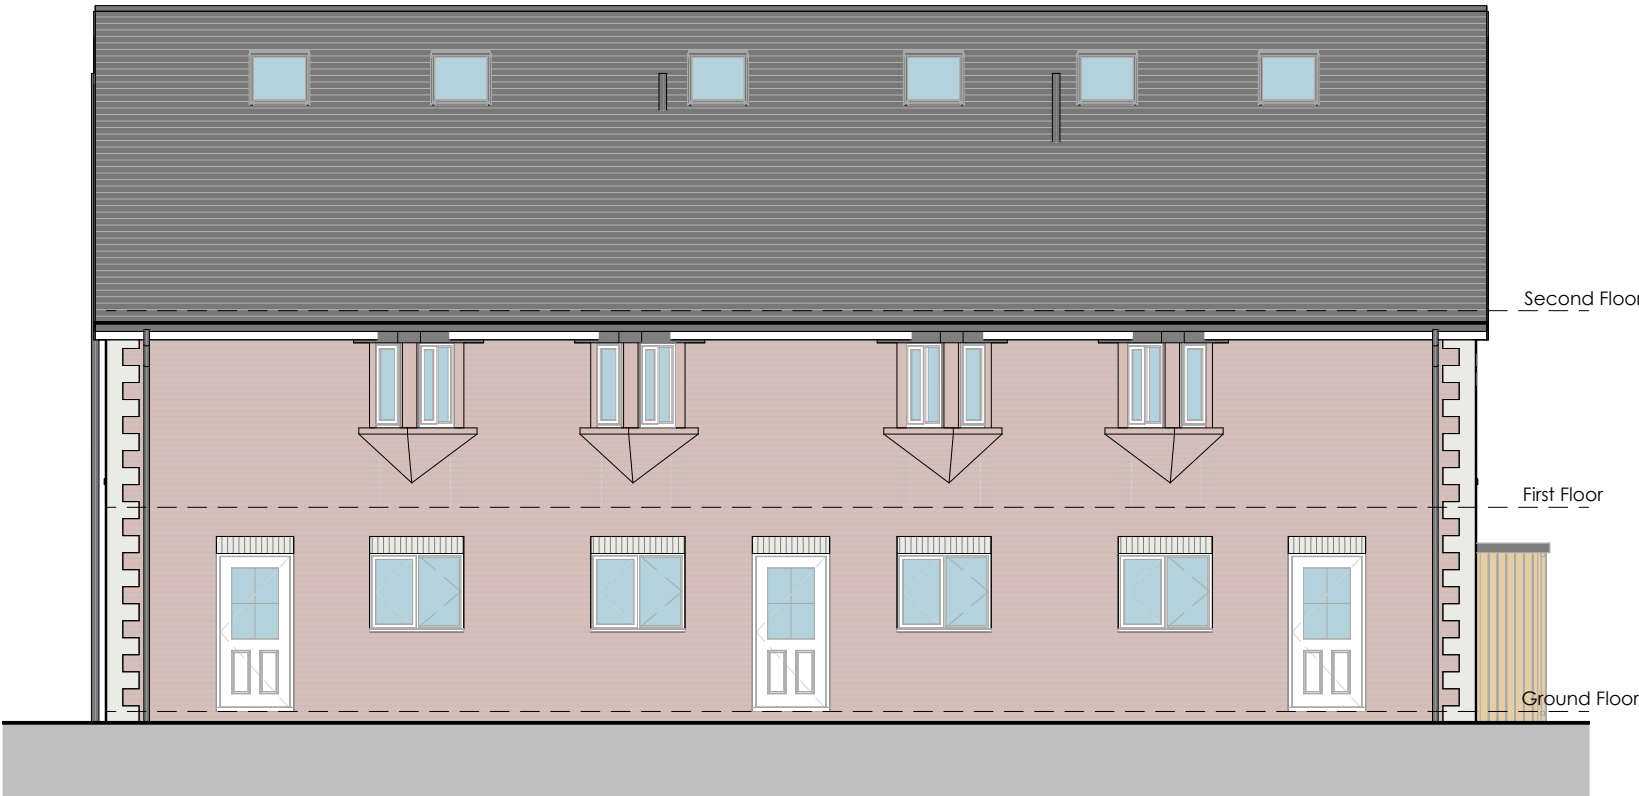


North Elevation




South Elevation

Apartment Schedule		
Name	Area	Comments
Apt 1	57 m²	2 Bed
Apt 2	34 m²	1 Bed
Apt 3	62 m²	2 Bed
Apt 4	65 m²	2 Bed
Apt 5	34 m²	1 Bed
Apt 6	62 m²	2 Bed
Apt 7	48 m²	1 Bed
Apt 8	48 m²	1 Bed

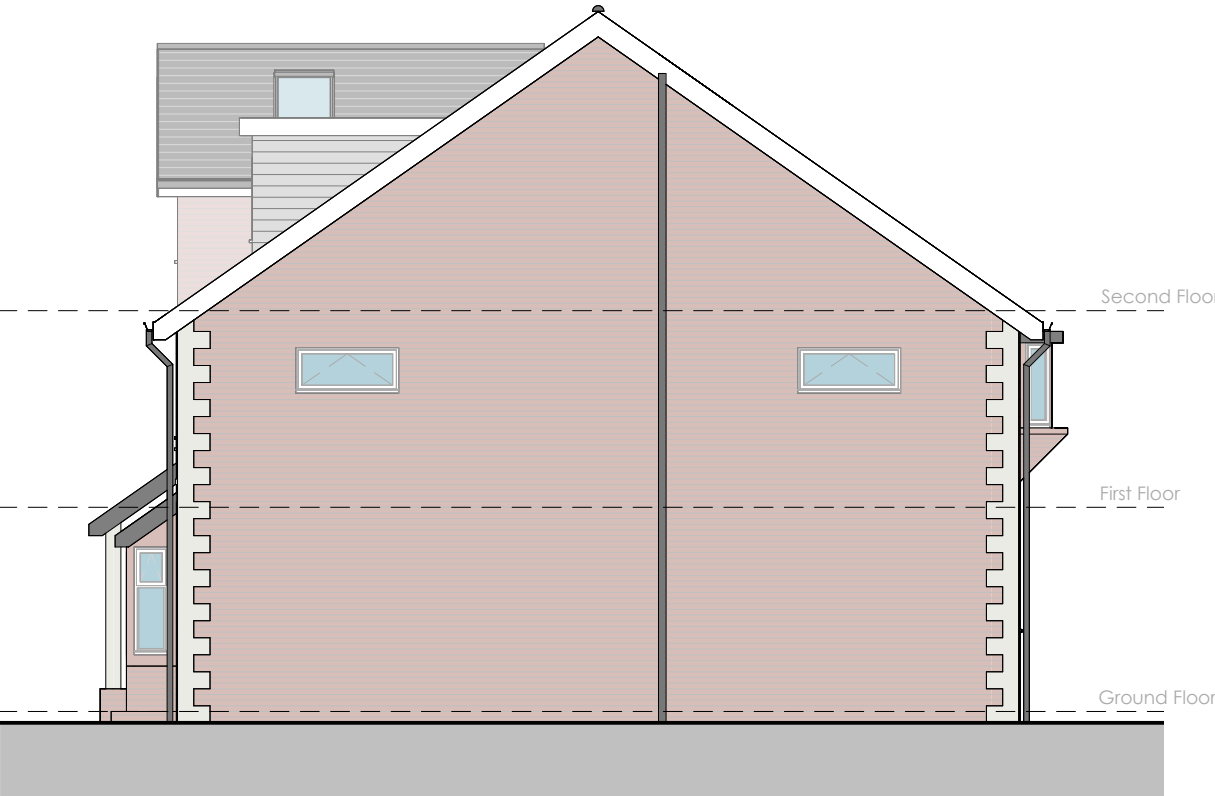

East Elevation

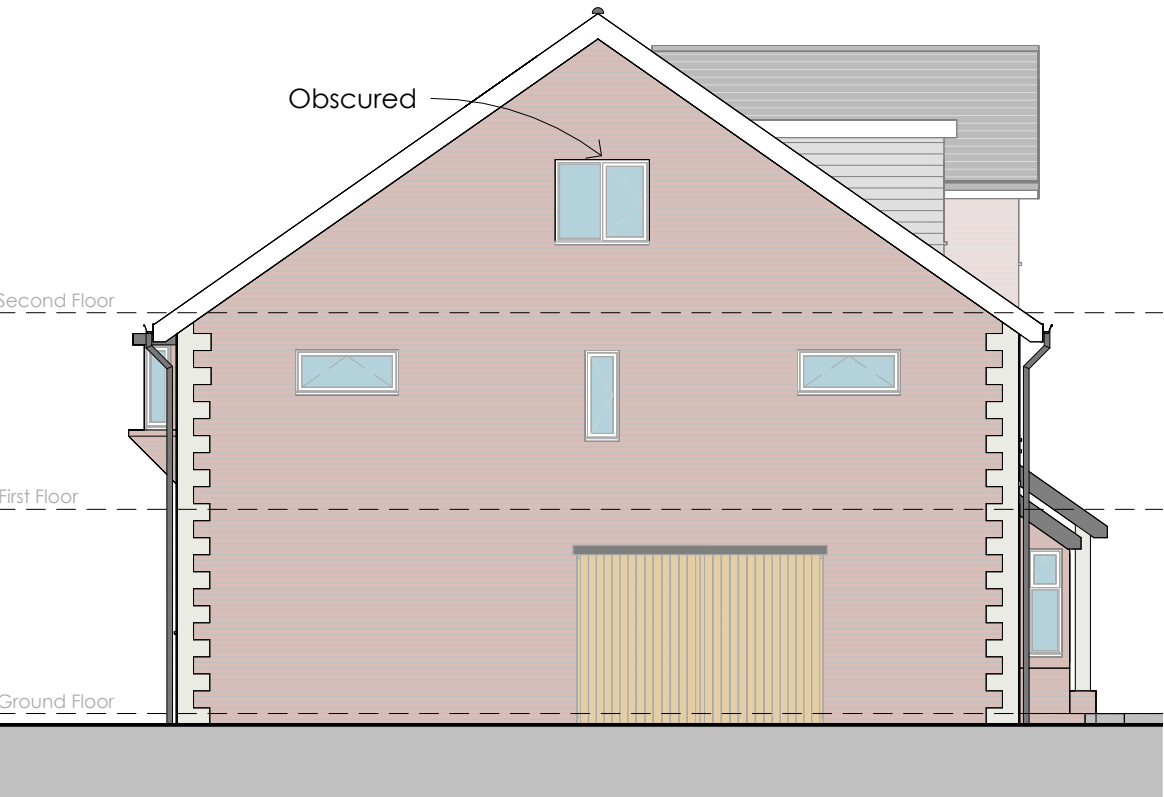

West Elevation

revision	description	issued	date
B	Accommodation schedule added.	JR	05/01/24
A	Changes based on planning consultant's comments	JR	02/01/24

NOTES

Do not scale from drawing, figured dimensions to be used only.

All dimensions to be verified on site. Any discrepancies are to be reported to the relevant parties.

The content of the drawing remain the copyright of Union Architecture, no reproduction without written consent

address

1008B Wimborne Road,
Bournemouth, BH9 2DE

title


Proposed Plans and Elevations

proj no.	dwg no.	date	status
23-103	PL02	10/08/23	PL
revision	drawn	checked	scale
B	JR	IF	1 : 100



Location Plan



 UNION ARCHITECTURE info@union-arch.co.uk www.union-arch.co.uk north t: 0151 345 0405 south t: 01202 683 522	client	drawn JR	scale 1 : 1250	size A4
	address 1008B Wimborne Road Bournemouth, BH9 2DE	checked IF	title Location Plan	
	proj no. 23-103	date 20/12/23		
		status PL	dwg no. PL03	revision



NOTES

Do not scale from drawing, figured dimensions to be used only

All dimensions to be verified on site. Any discrepancies are to be reported to the relevant parties.

The content of the drawing remain the copyright of Union Architecture, no reproduction without written consent

revision	description	drawn	checked
address			
1008b Wimborne Road, Bournemouth, BH9 2DE			
title			
Street Scene Elevation			

proj no.	dwg no.	Status	
23-103	10	PL	
revision	drawn	checked	scale
-	jr	if	1:100

0 5m 10m

Scale 1:100