



SIDE SOUTH EAST ELEVATION SCALE: 1:100 @ A1

BLUE DASHED LINE INDICATES EXISTING GROUND LINE

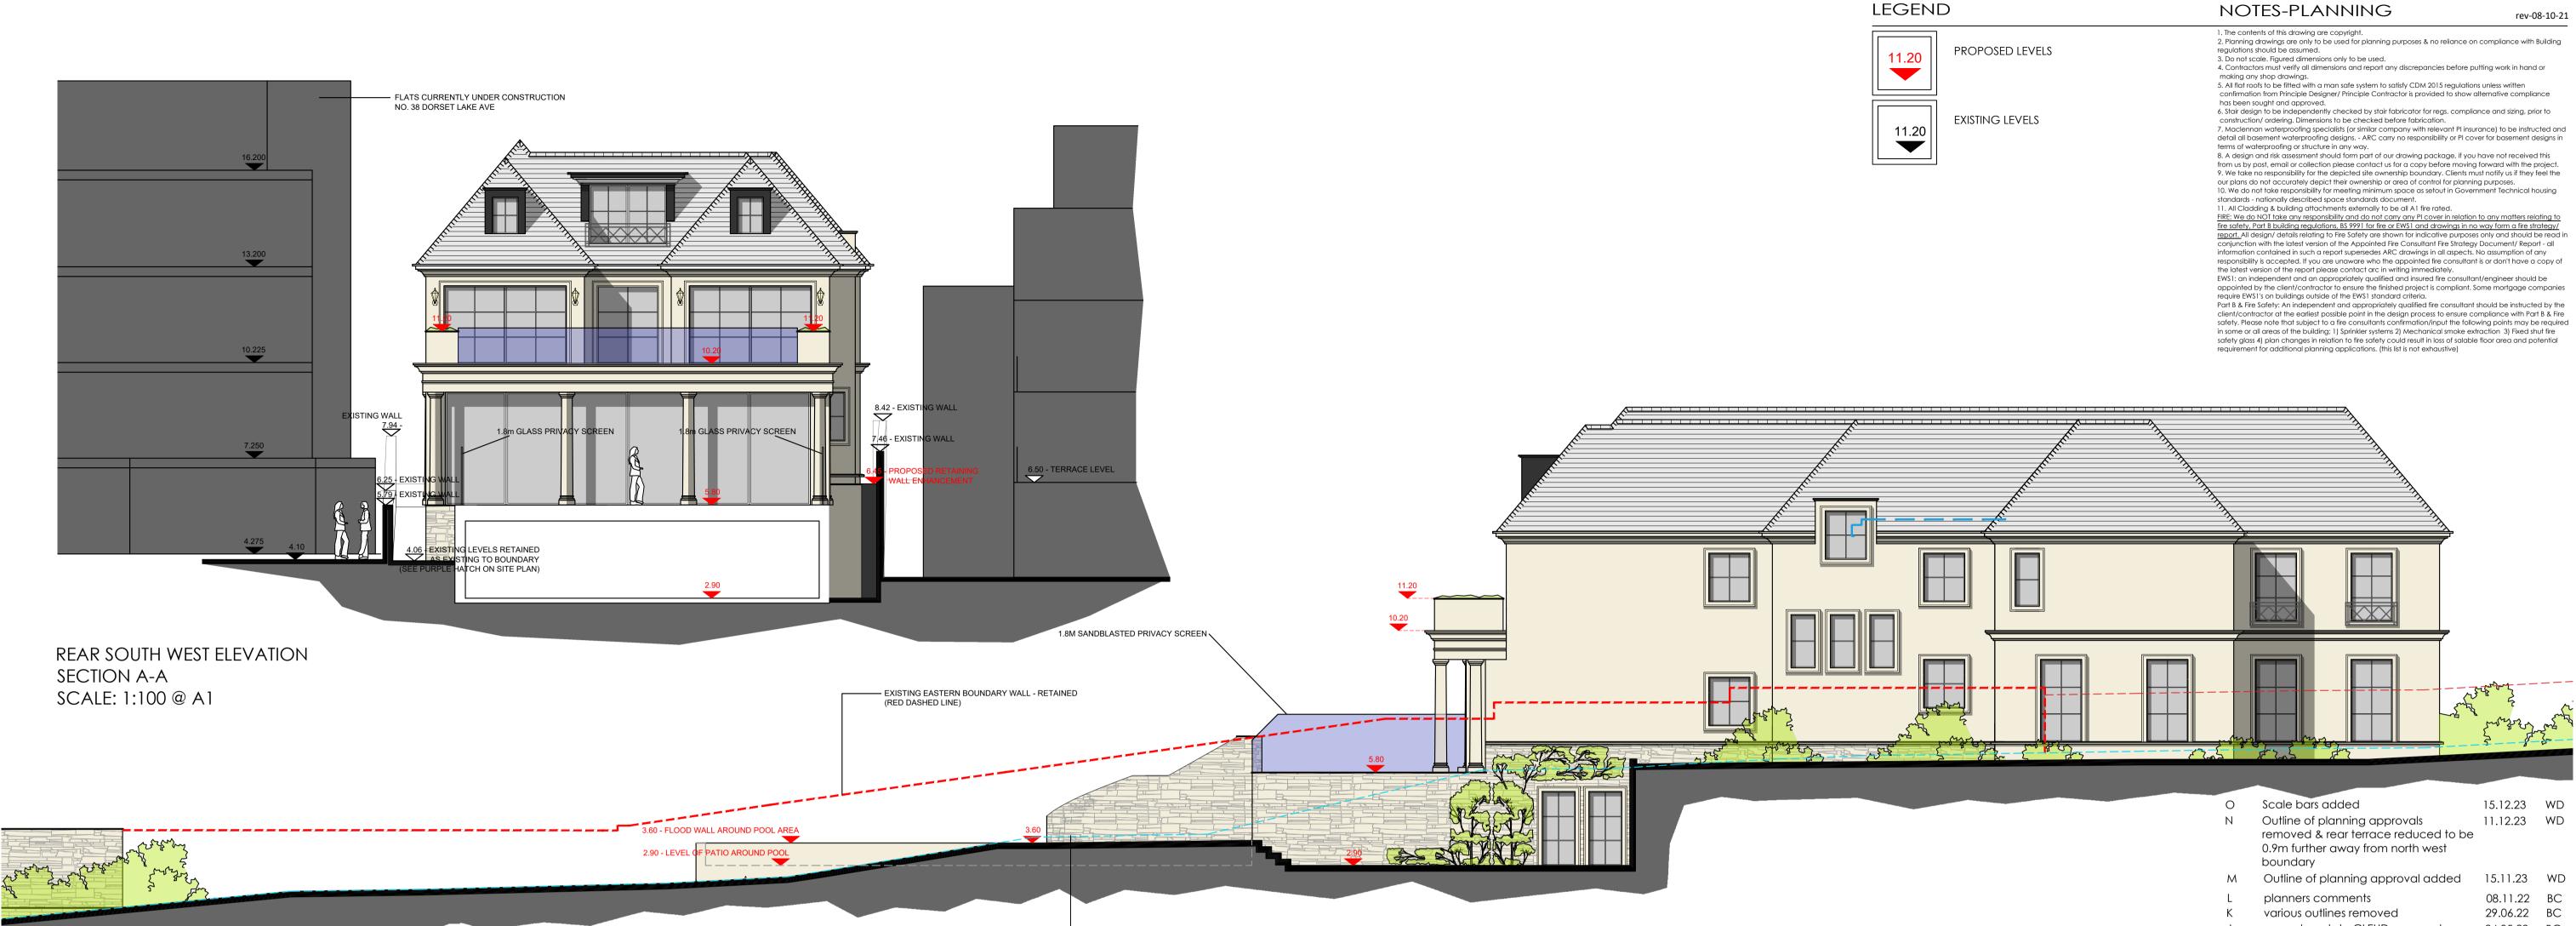

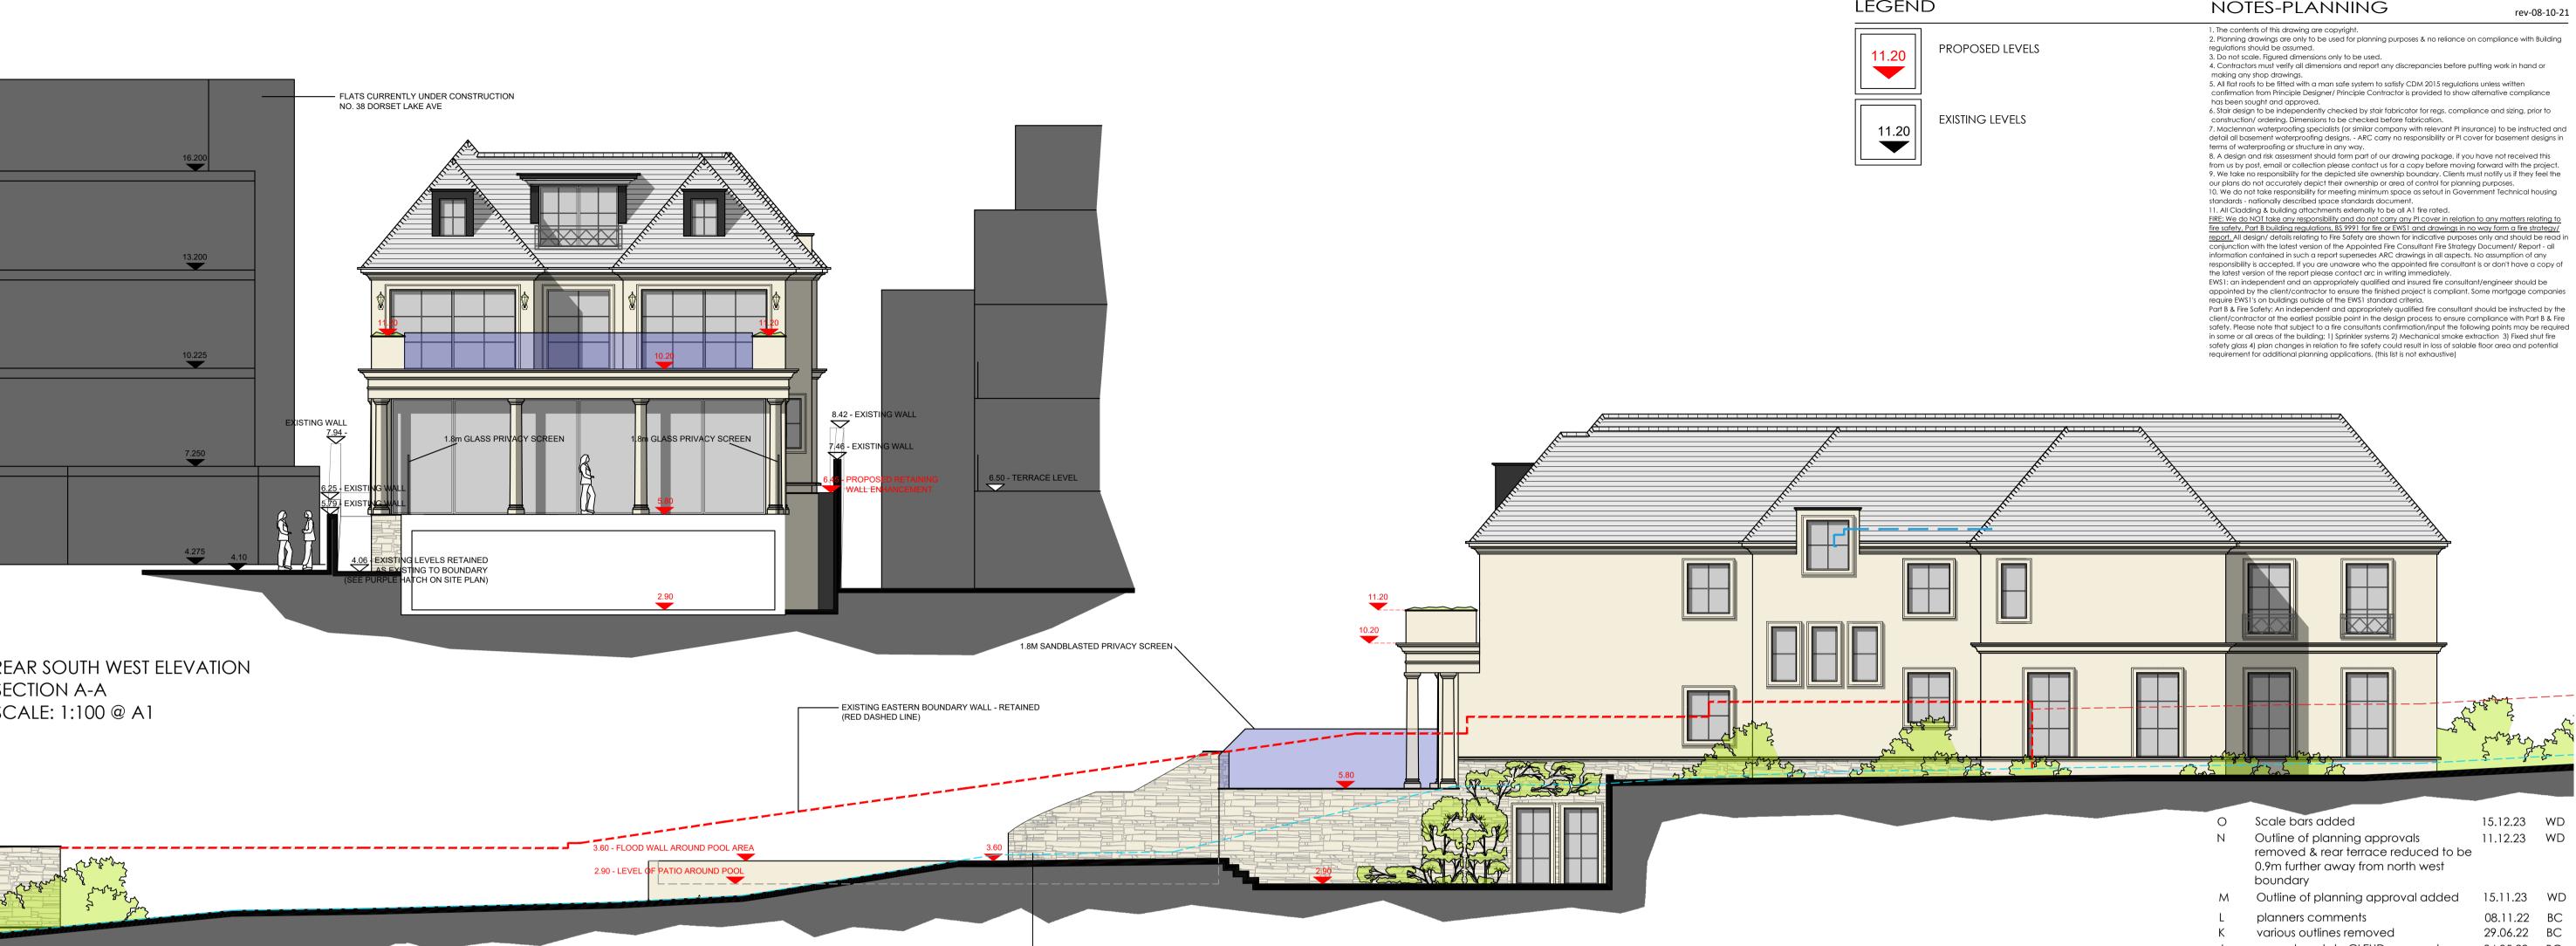

	·		-	
L			_	
FAINING EMENT	6.50 - TERRA	CE LEVEL	_	

NOTES-PLANNING

O N	Scale bars added Outline of planning approvals removed & rear terrace reduced to be 0.9m further away from north west boundary	15.12.23 11.12.23	WD WD
Μ	Outline of planning approval added	15.11.23	WD
L K J. I. H. G.	planners comments various outlines removed amendments to CLEUD approval rear stair moved to opposite side planners comments planners comments	08.11.22 29.06.22 24.05.22 05.05.22 31.03.22 24.03.22	BC BC BC WD WD
F.	 Ground floor & first floor balcony @ the rear pulled North East 750mm. Proposed level added to first floor balcony. North west elevation, outline of approved amended. 324 Sandbanks Road patio area level amended. Outline of proposed flats currently under construction @ 38 Dorset Lake Avenue added to rear elevation Outline of proposed flats currently under construction @ 38 Dorset Lake Avenue added to rear elevation Outline of proposed flats currently under construction @ 38 Dorset Lake Avenue added to street scene 	05.05.21	WD
E.	Front element of proposed house amended following comments.	05.05.21	WD
D.	Proposed levels amended following comments.	25.03.21	WD
C.	Front element of proposed building mirrored.	16.12.20	WD
В.	Extra level information added.	26.11.20	BC
Α.	Minor amendments.	19.11.20	WD
No.	Revision.	date	by

PROPOSED DEVELOPMENT 40 DORSET LAKE AVENUE LILLIPUT POOLE DORSET

ELEVATIONS 2 OF 2

scale AS SH	IOWN @ A1		checked //						
date AUGI	JST 2020		dr	drawn			WD		
9101	/ 203		А. Н.	В. І.	C. J.	D. K	E. L	F. M	G. O
ARC	Archite	ct	u	r	е		t	d	
•	os, 14 Purewell, , Dorset, BH23 1EP)							
E-mail: enqui	(0)1202 479919 ries@andersrobertscheer. andersrobertscheer.co.uk	co.uk				C H			S S