


Fifth Floor Plan Scale 1:100 @A1 / 1:200 @ A3

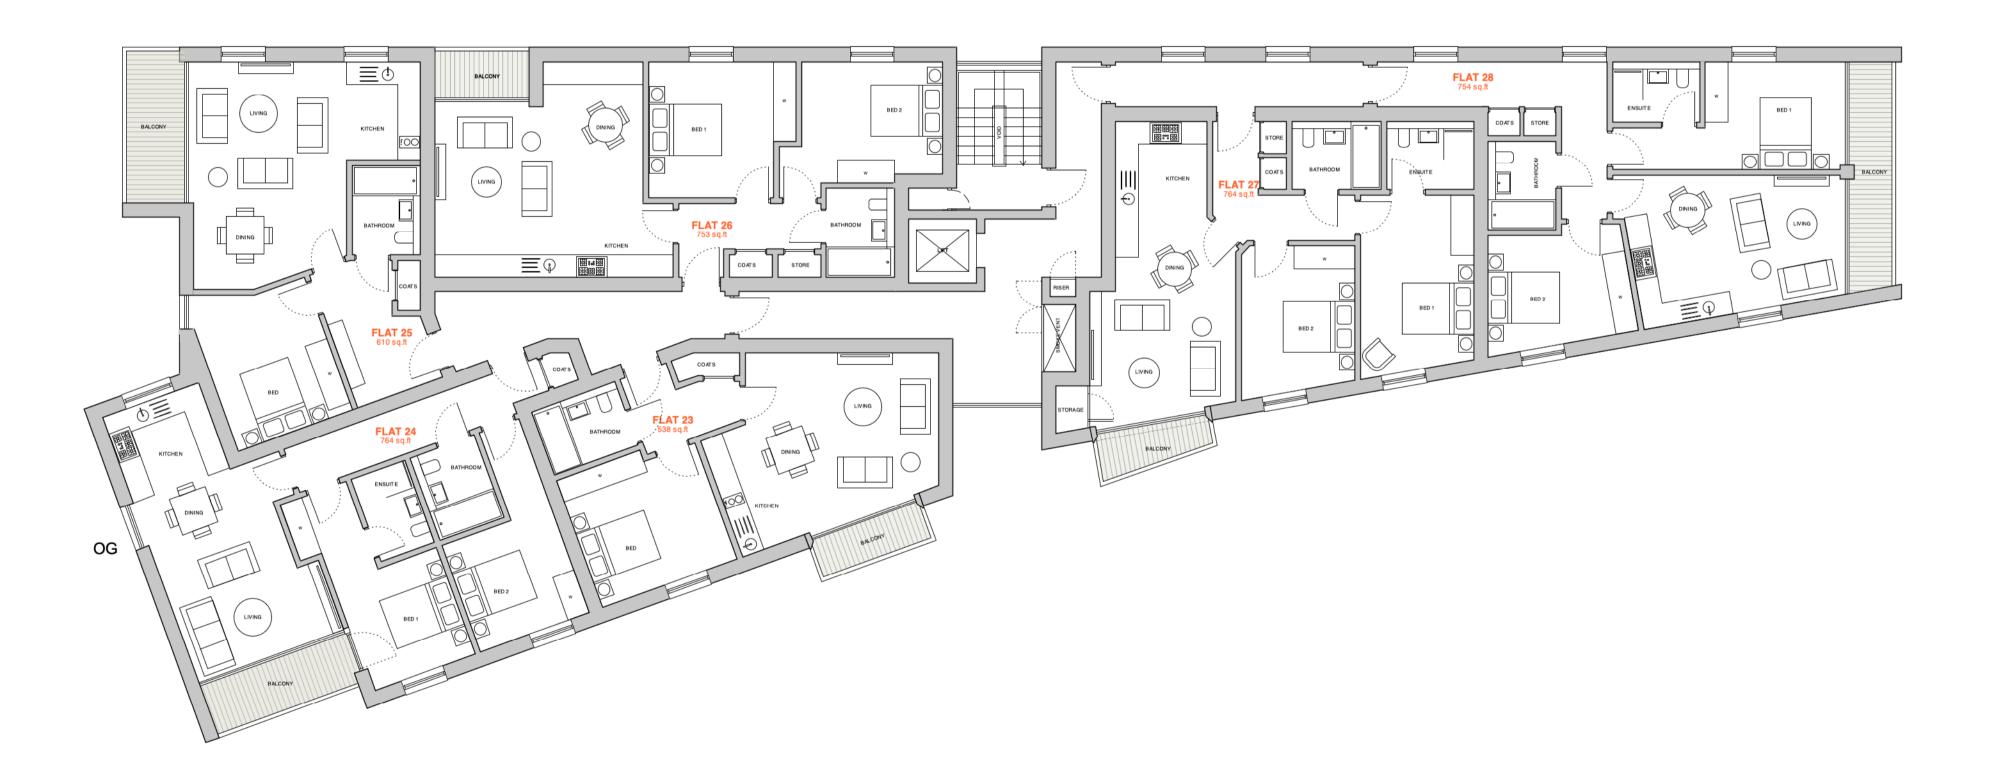

Fourth Floor Plan Scale 1:100 @A1 / 1:200 @ A3

A_2021.07.14_flats 30 and 31 converted to one flat._AW B_2022.03.17_Windows updated, Flat 24 reduced in size_MIA C_2022.06.21_Flat 23,26,28,29,30 & 31 Bedrooms updated_MIA D_2022.08.03_Layout revised/basement omitted_HVG E_2023.02.07_New floor added_HVG F_2023.07.10_Layouts revised_HVG G_2023.11.01_Horizontal slot windows replaced with vertical to match others_NA

Land Adjoining 1 Upper Terrace Road / Terrace Road

Fourth & Fifth Floor Plans | 2011 06G |

Note: Do not scale from this drawing. This drawing is copyright and remains the property of David James Architects & Partners Ltd. Unauthorised use for any purpose is prohibited. 🛈



1

davidjames architects & partners Itd tel: 01202 755633