



When Scaled correctly this bar measures 100mm.

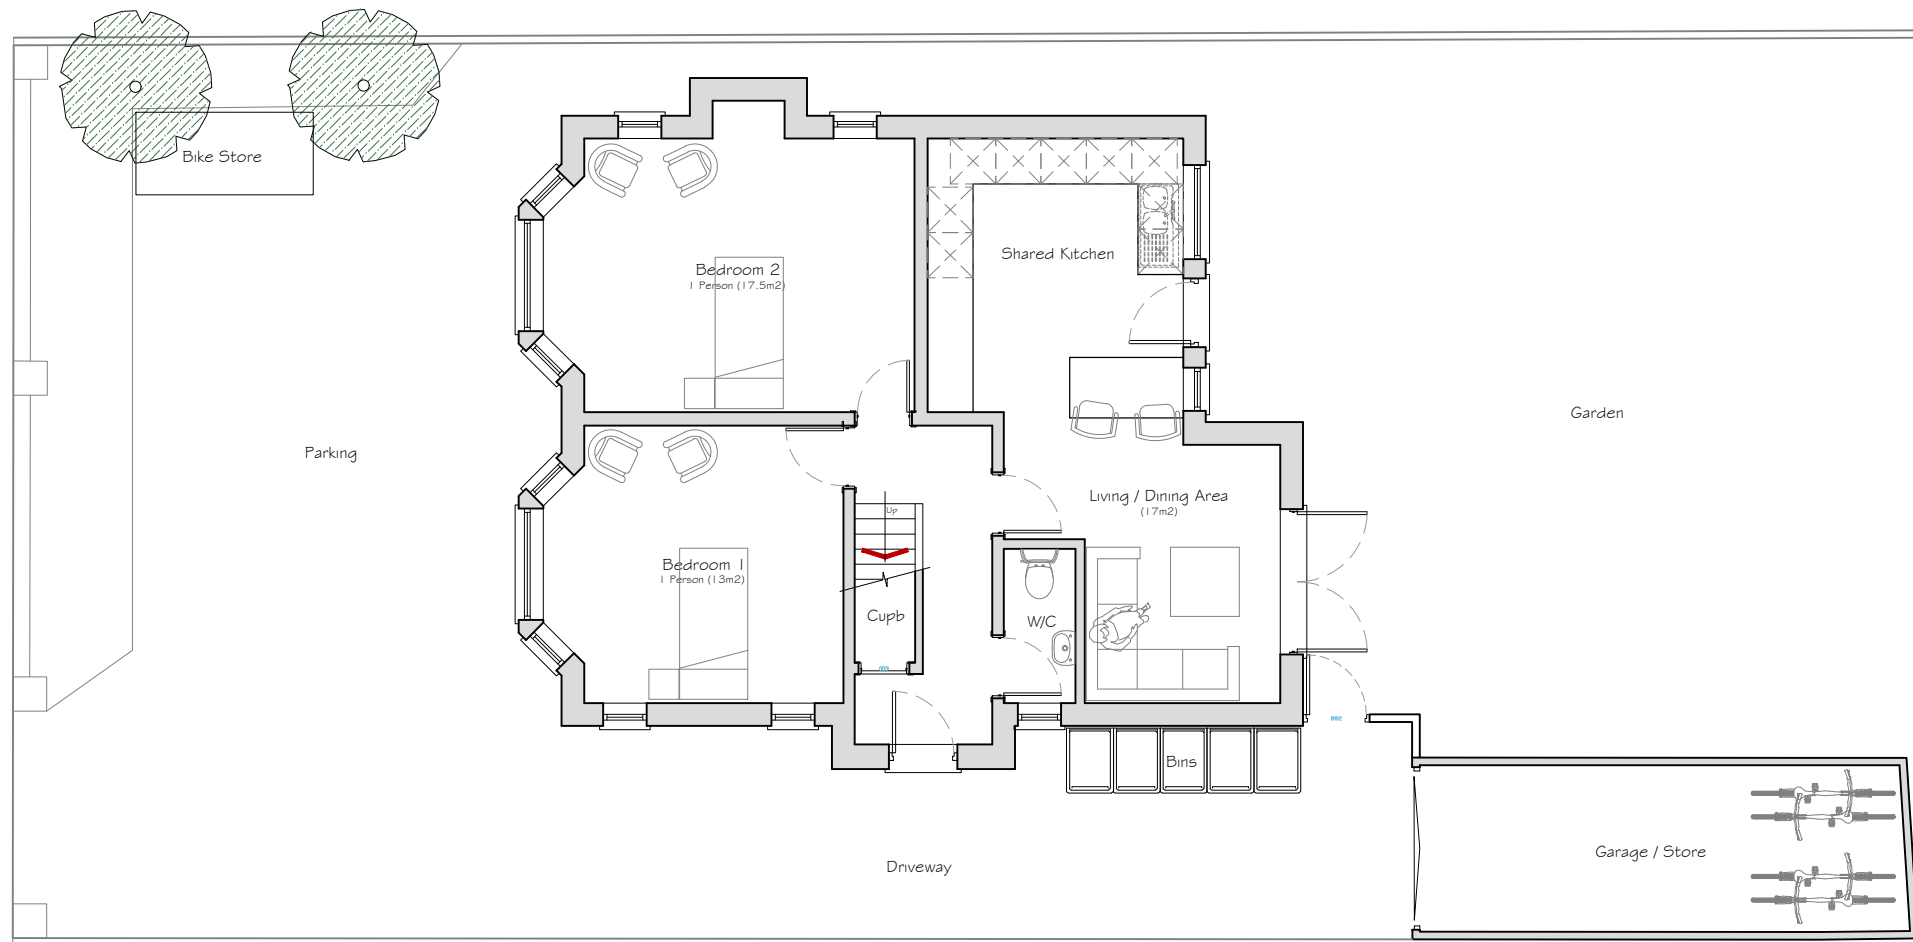


Ground Floor Plan


Key:

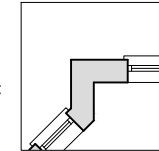

Existing Wall:
Existing internal and external walls,
where works effect allow to make
good where required.

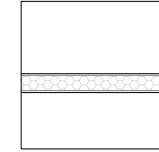

Proposed Stud Internal Wall:
Timber stud wall. Sound insulation
between. Lining 12.5mm wallboard
with skim coat.

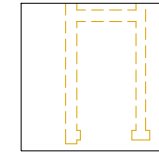

Existing Removed:
Indicates existing wall removed,
allow to make good where
required.


Note.

This drawing may not be copied/reproduced or altered in
anyway without written authority from JOLP

Do Not Scale, Use figure dimensions

Check all dimensions on site before work proceeds, report
discrepancies to JOLP

If In Doubt Please Contact JOLP

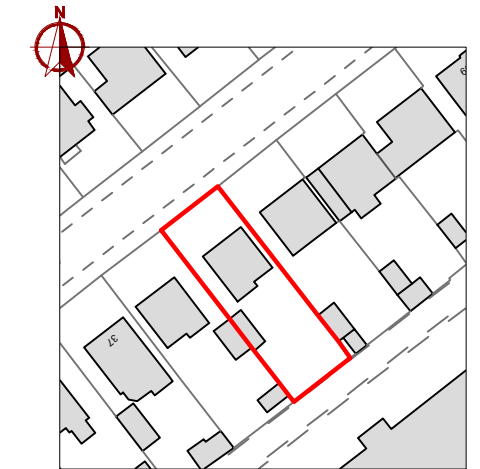

Reference Plan

Scale 1:1250

Rev.	Comment.	Date.
------	----------	-------

Drawing Title.

Proposed Floor Plans


Client.

Dania Kaddah

Site.

41 Thistlebarrow Rd,
Bournemouth,
Dorset,
BH7 7AL

Agent.

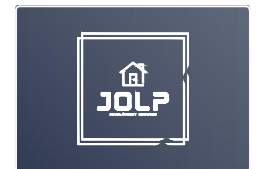


JOLP LTD
The Pagoda, 30 Avenue Road, Bournemouth, BH2 5SL
Tel: (+44) 01202 143363
Eml: office@jolph.co.uk


www.jolph.co.uk

Date: Feb 2024 Scale: 1:100@A3

Dwg No. 400-346/04

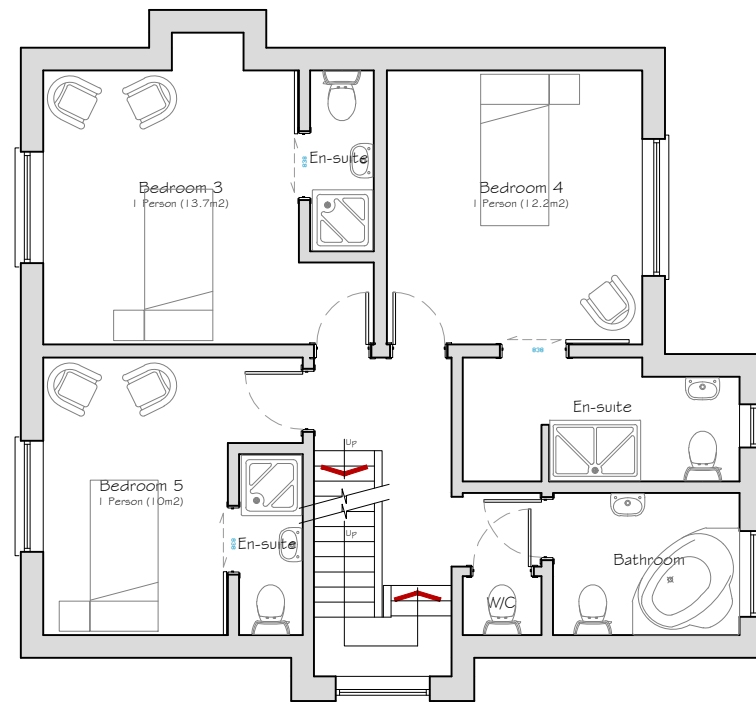

First Floor Plan

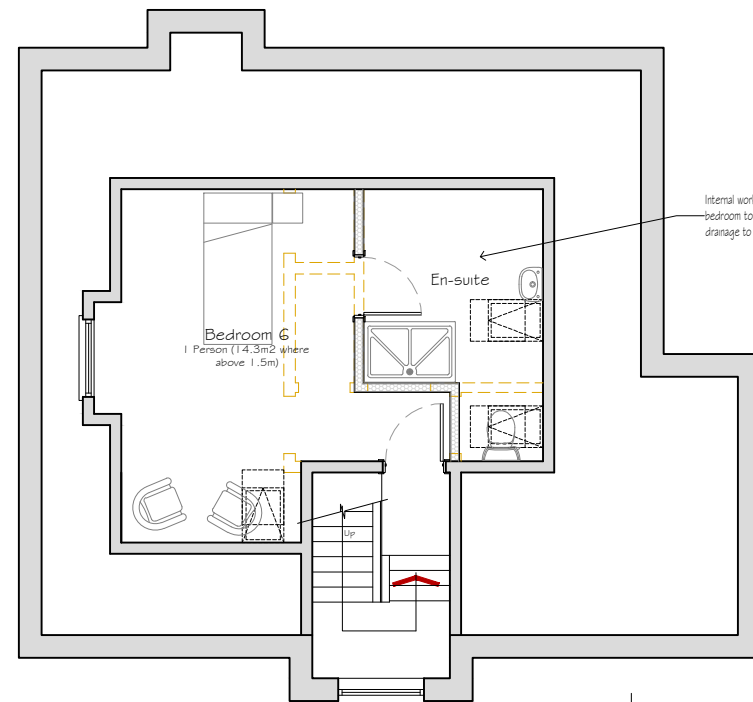

Second Floor Plan

