


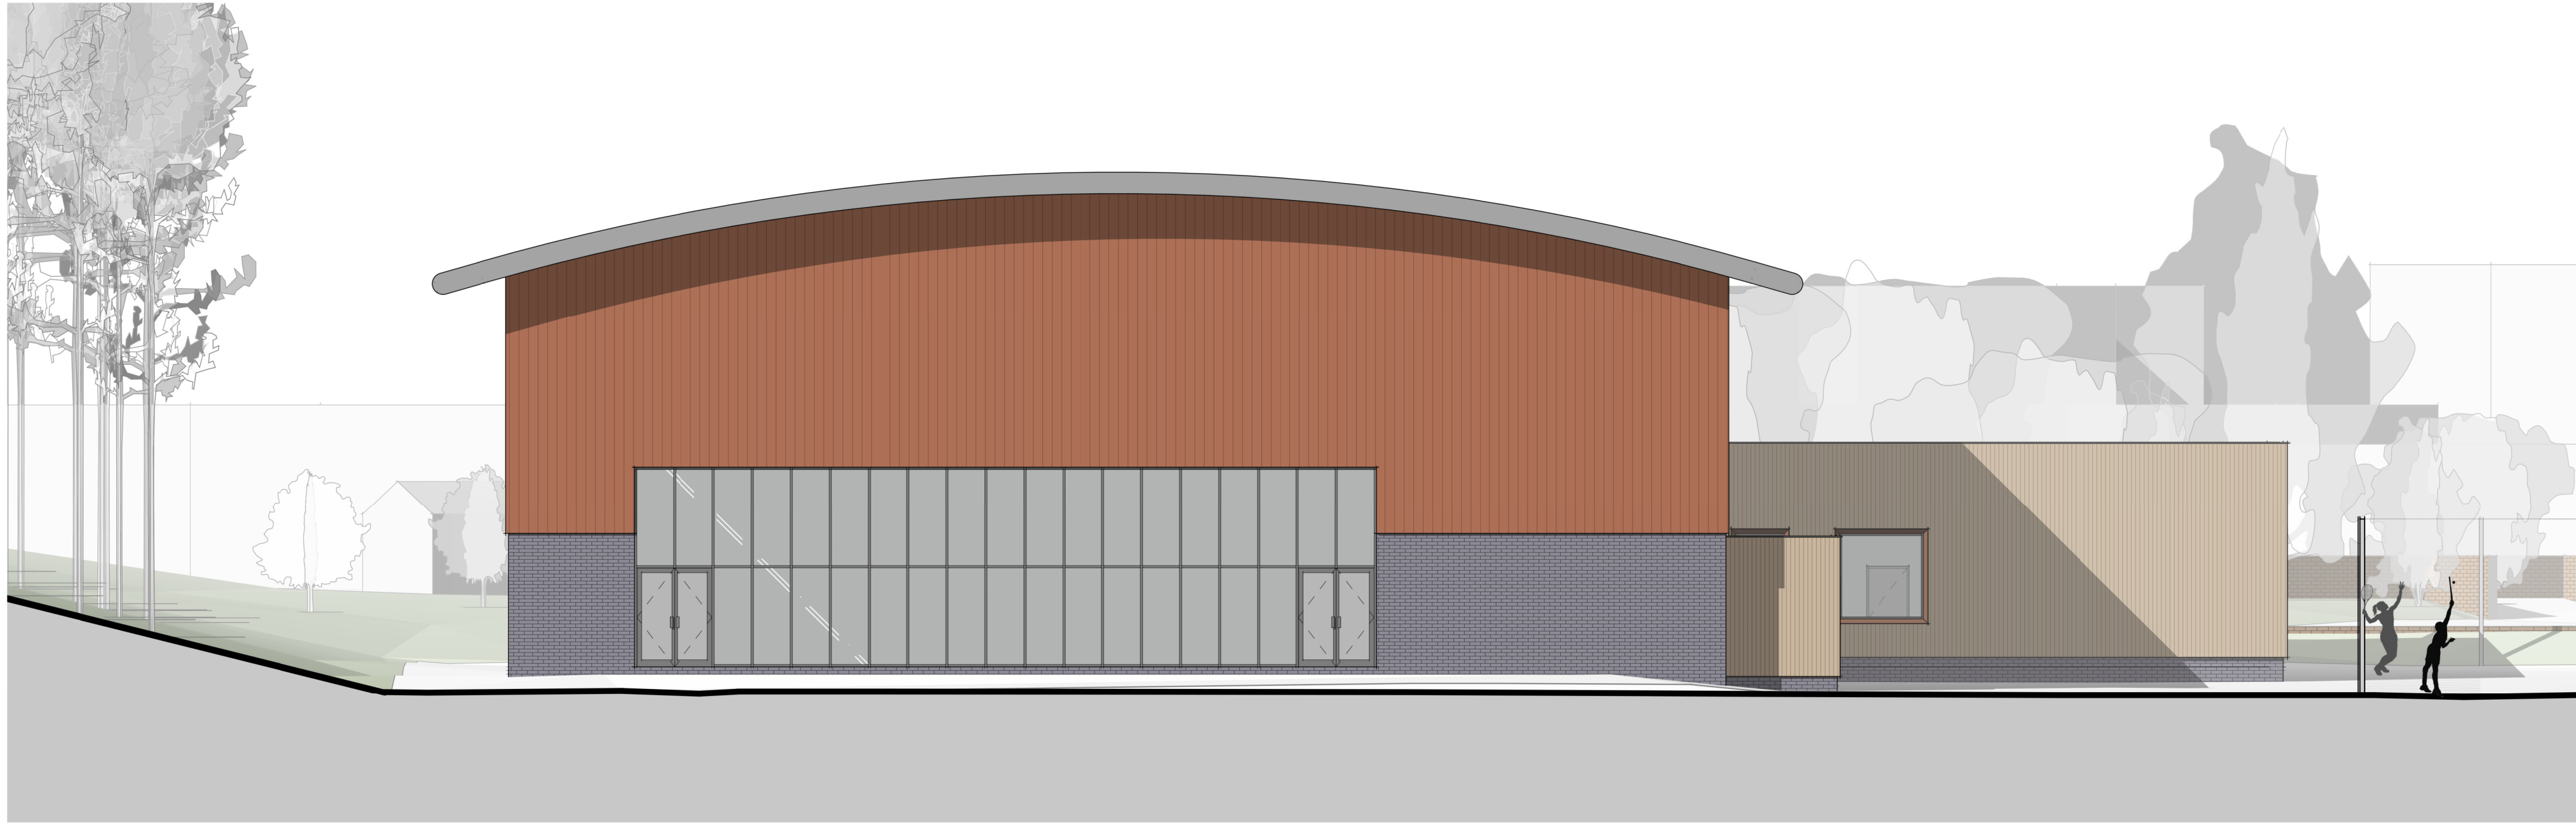



Proposed North-West Elevation

1 : 100



Proposed North-East Elevation

1 : 100

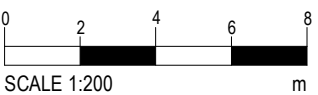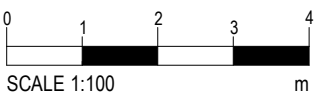

NOTES
Do not scale from this drawing unless for planning purposes only. The contractors, sub-contractors or supplier is to check all relevant site dimensions, levels, existing services runs prior to commencing the work.

All discrepancies to be notified to the Architect.

This drawing is COPYRIGHT and must not be reproduced, copied, traced or altered in any form without the express permission of a Partner in writing.

REVISIONS:

B. 11/12/23 Cladding and roof to External store changed

Wren House, 5 Eynon Mews, Ringwood
Hampshire BH24 1DR Tel: 01425 475353
e-mail: enquiries@sbassociates.co.uk

CLIENT:

Broadstone Middle School

JOB TITLE:

Sports Hall

ADDRESS:

Dunyeats Rd, Broadstone,
Poole BH18 8AE

DRAWING TITLE:

Proposed North-West and
North-East Elevations

DRAWING NUMBER:

SBA.3815-8-2 B

ISSUE: Planning

SCALE: 1 : 100@A1

DATE: DEC 2023

DRAWN EY

CHECKED KJ