




1. Bus Servery

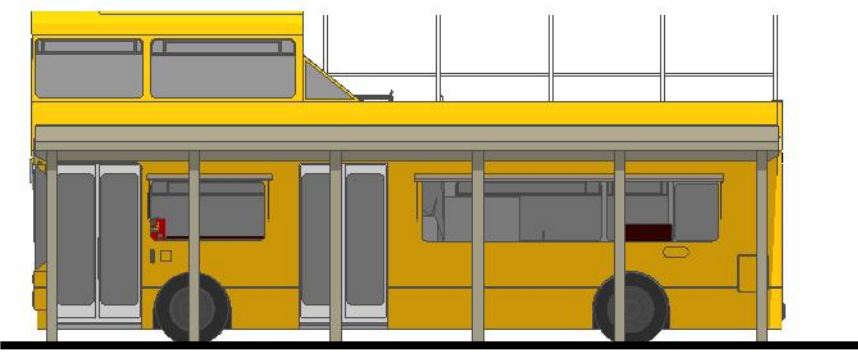

Proposed South Elevation
1:100

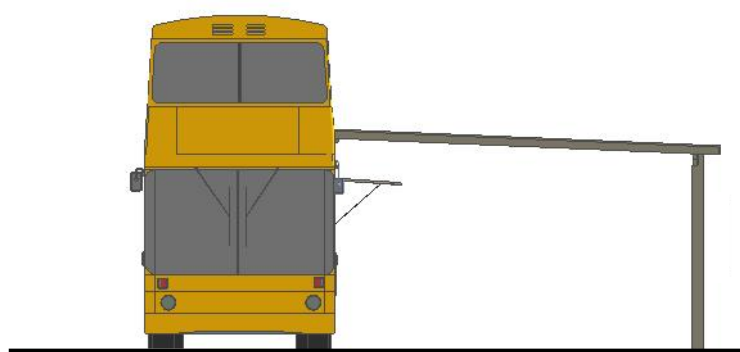

Proposed West Elevation
1:100

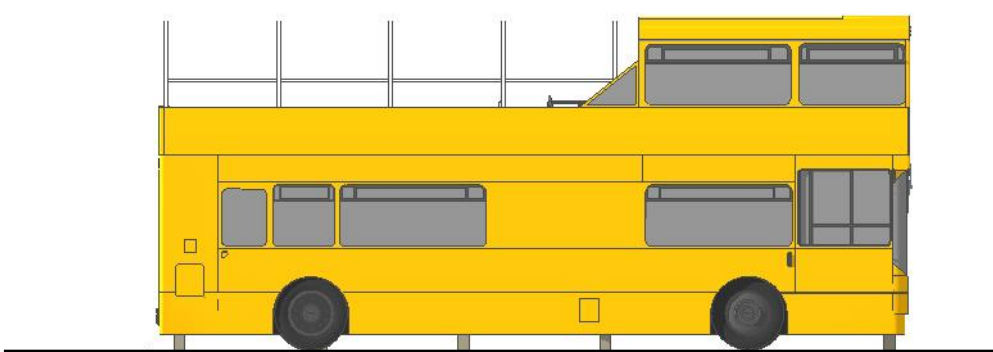

Proposed North Elevation
1:100



Proposed East Elevation
1:100


2. Tiki Bar



Proposed South Elevation
1:100



Proposed West Elevation
1:100

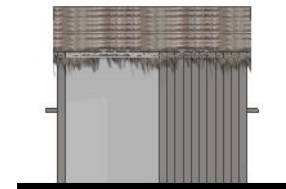


Proposed North Elevation
1:100




Proposed East Elevation
1:100


3. Blue Container Serveries

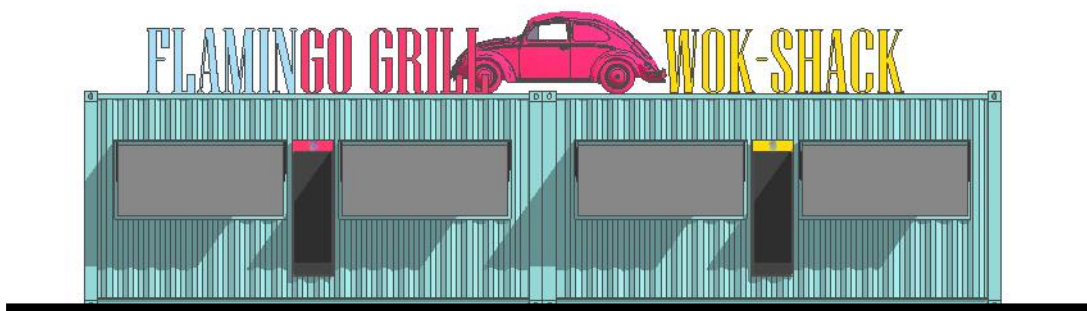


Proposed South Elevation
1:100

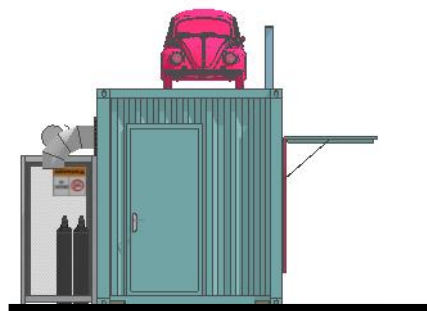

Proposed West Elevation
1:100

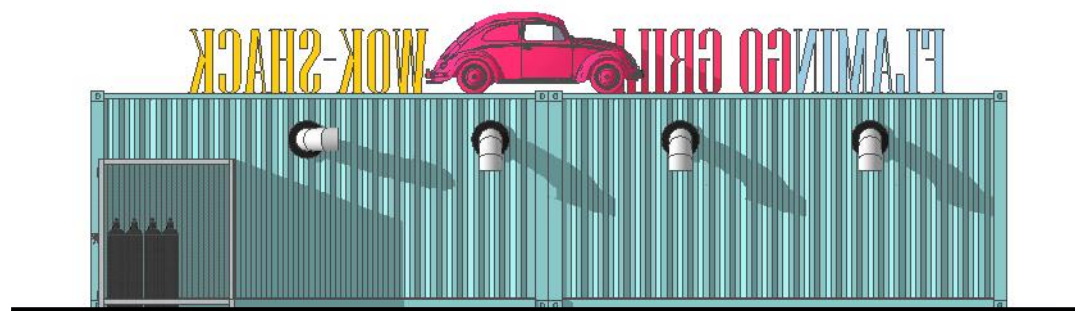


Proposed North Elevation
1:100

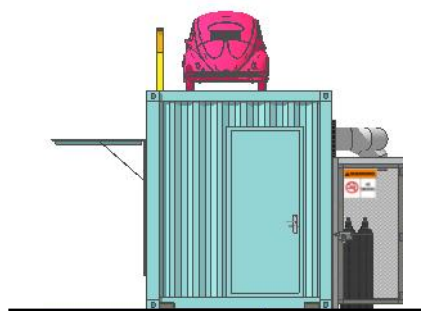


Proposed East Elevation
1:100


4. Yellow Containers with Pink Ice Cream Concession and Terraced Seating Over

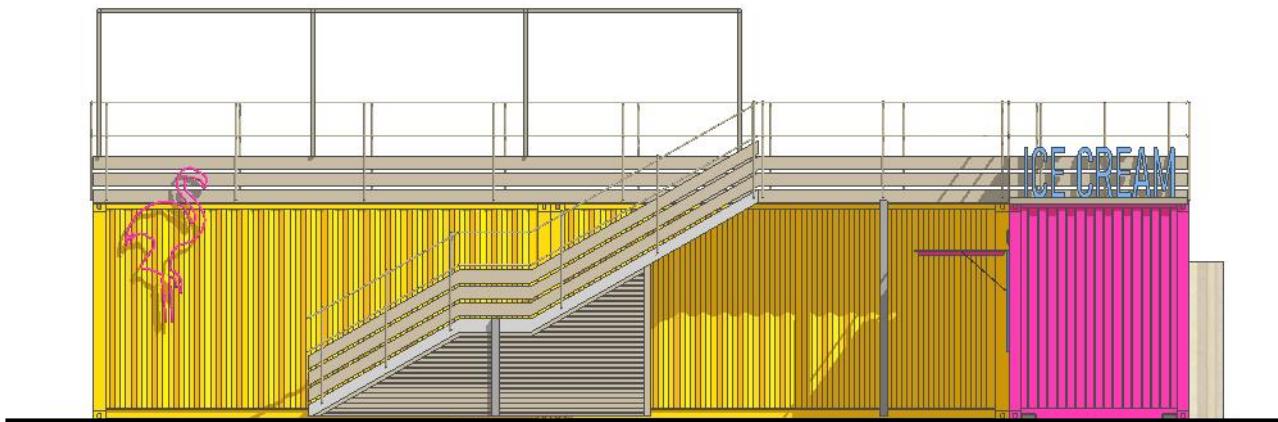


Proposed South Elevation
1:100

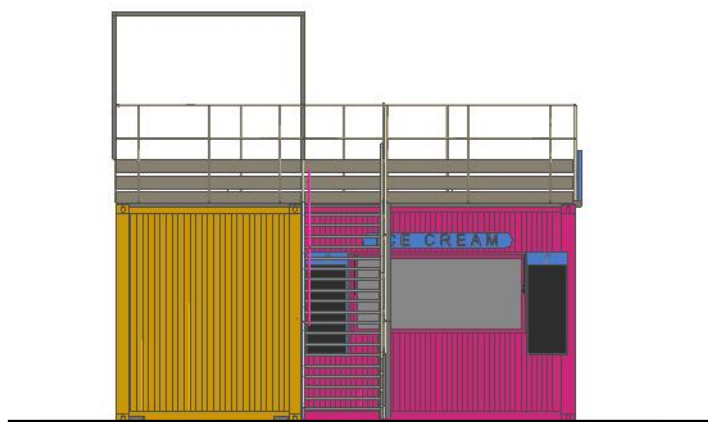

Proposed West Elevation
1:100

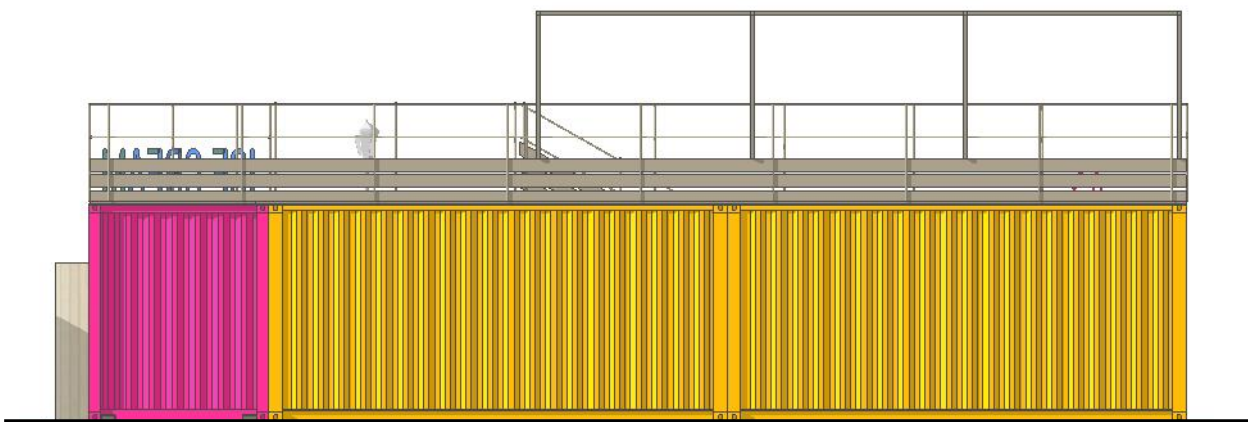

Proposed North Elevation
1:100

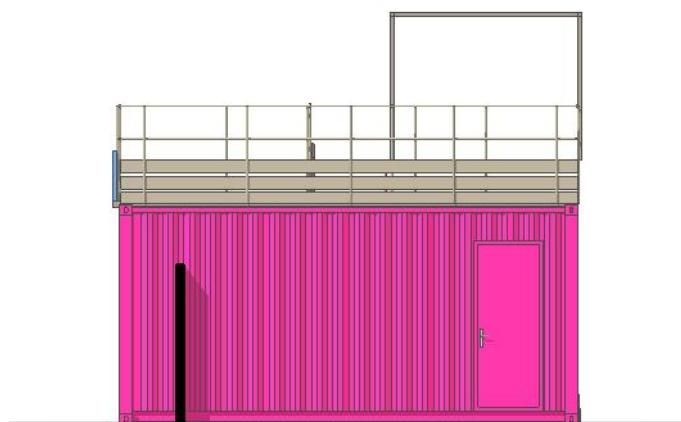

Proposed East Elevation
1:100

P L A N N I N G

This drawing is copyright and the property of DMWA Ltd. It may not be copied reproduced or altered in any way without their written authority. Do not scale from this drawing, work to figured dimensions. All dimensions to be checked on site and any discrepancies reported to the Architect immediately. All structural and specialist elements/components/details, including glazing, are to be approved by the Structural Engineer or Specialist Contractor.


DESIGNERS RISK ASSESSMENT:
HEALTH AND SAFETY
THE CONSTRUCTION (DESIGN AND
MANAGEMENT) REGULATIONS 2007

Building Products and Construction Execution
Hazards

Common/everyday hazards associated with Building Products and Construction processes are not listed below and will be assumed to be controlled by the **Principal Contractor** following good safety, management and site practice procedures.

The proposed works are designed on a well established method of construction, which can be carried out by a competent contractor. However, should the contractor find any area of concern he must inform the designer immediately in order that appropriate action can be taken.

THESE DRAWINGS ARE PRELIMINARY ONLY AND THE INTENDED DETAILS ARE NOT COMPLETE! THESE ARE NOT FOR CONSTRUCTION PURPOSES

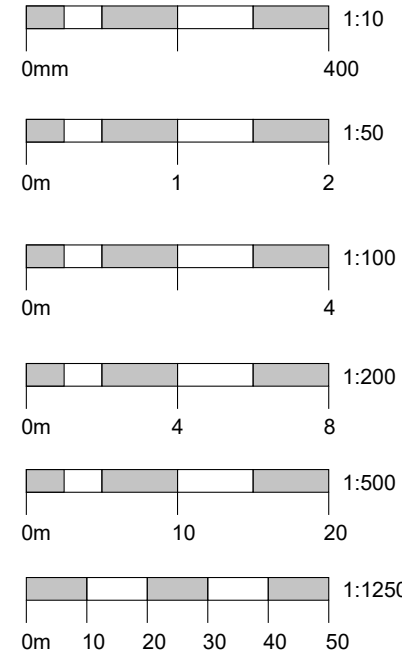

REV	COMMENT	DATE
A	UPDATED WITH SURVEY INFORMATION	02.08.23


Project:	SOBO Beach Southbourne Beachfront Bournemouth
Client:	Rich Slater
Drawing Title:	Proposed Elevations
Job No:	201004
Drawn:	LW / RM
Date:	02.08.23
Scale:	As Indicated @ A1
Drawing No:	006
Rev:	A

PLANNING

This drawing is copyright and the property of DMWA Ltd Chartered Architects.
It may not be copied reproduced or altered in any way without their written authority.

This drawing is for planning purposes only.

All dimensions to be checked on site and any discrepancies reported to the Architect immediately. Please see structural engineers specification prior to any construction works

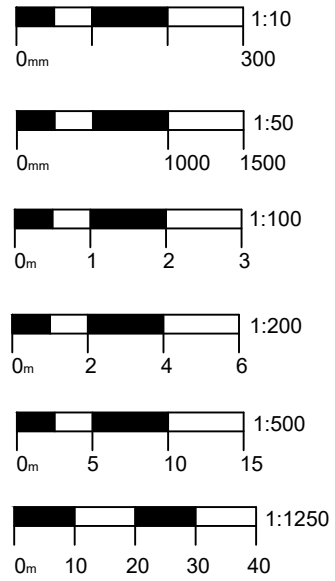


REV	COMMENT	DATE
Project: SOBO Beach Southbourne Beachfront Bournemouth		


Client:	Rich Slater
Drawing Title:	Proposed Plans
Job No:	201004
Drawn:	LW/RM
Date:	27.06.23
Scale:	As Indicated @ A3
Drawing No:	011
Rev:	

DMW
architects


46a East St, Wimborne, Dorset, BH21 1DX
01202 884024 www.dmwa.co.uk

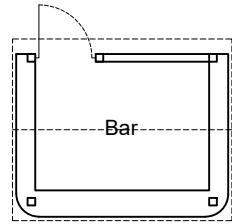


2. Tiki Bar
Ground Floor Plan
1:100

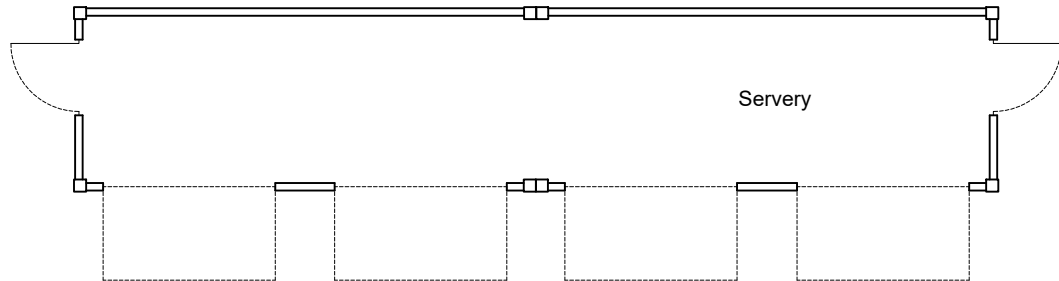


3. Blue Container Servery
Ground Floor Plan
1:100

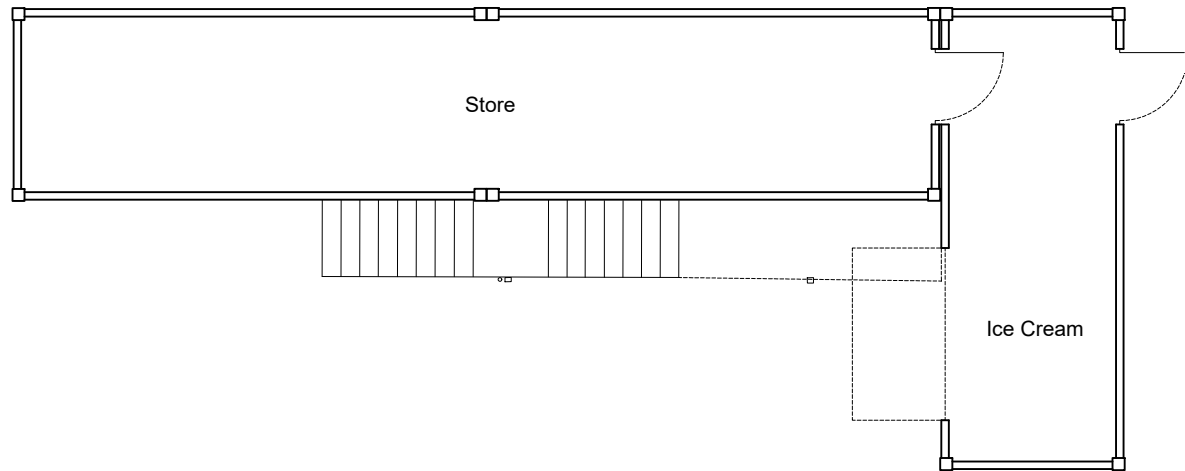


4. Yellow Containers with Pink Ice Cream Concession
Ground Floor Plan
1:100

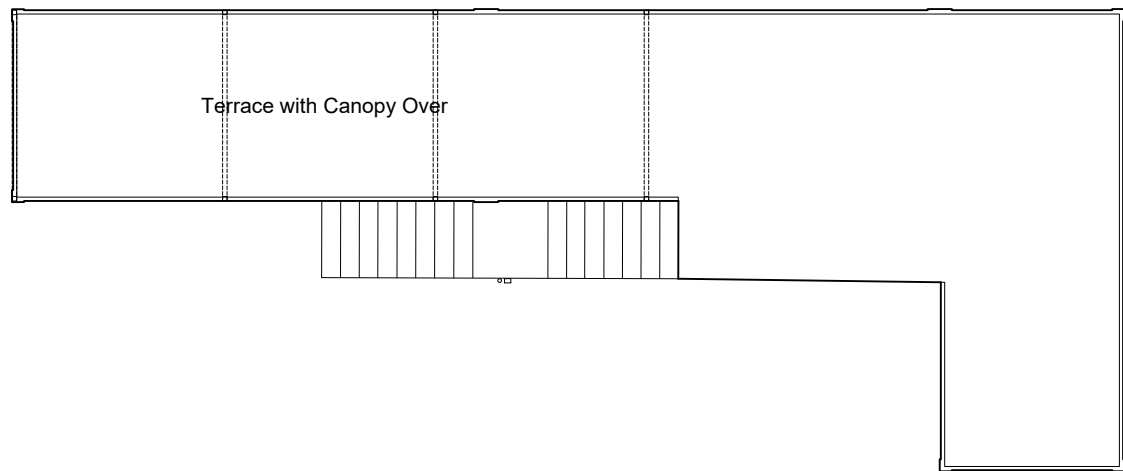

4. Yellow Containers with Pink Ice Cream Concession
First Floor Plan
1:100

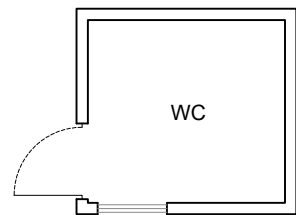

5. Disabled Toilet
Ground Floor Plan
1:100

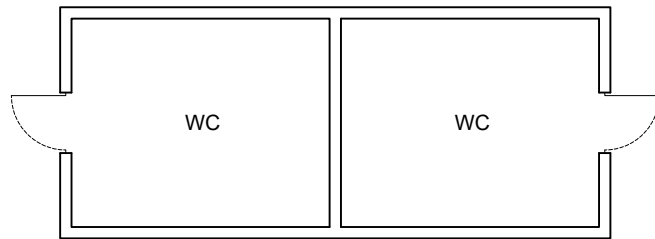

6. Toilets
Ground Floor Plan
1:100







P L A N N I N G

This drawing is copyright and the property of DMWA Ltd Chartered Architects. It may not be copied reproduced or altered in any way without their written authority.

This drawing is for planning purposes only.

All dimensions to be checked on site and any discrepancies reported to the Architect immediately. Please see structural engineers specification prior to any construction works

9. Stage Structure

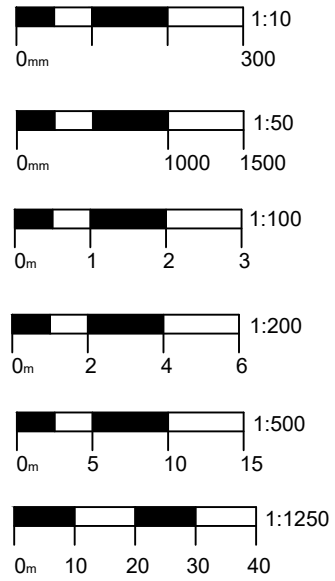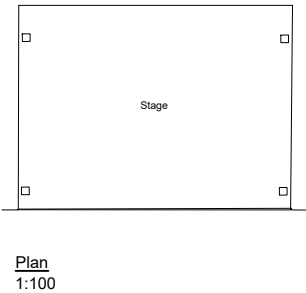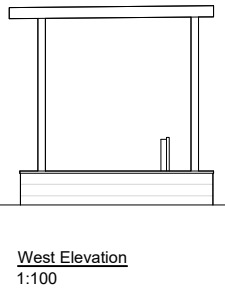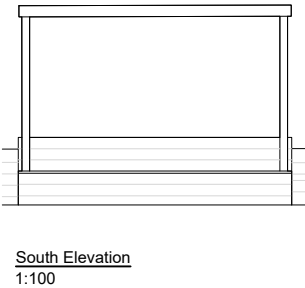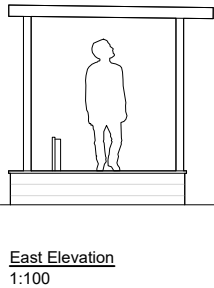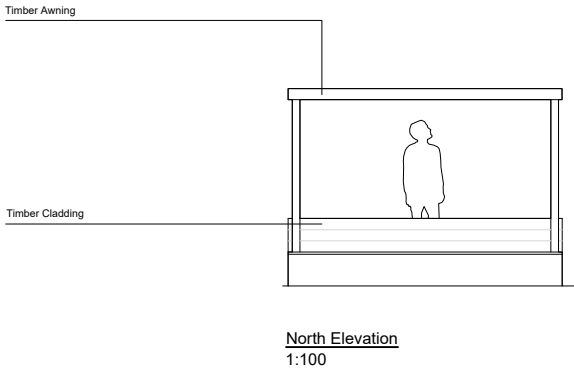

REV	COMMENT	DATE
-----	---------	------

Project: SOBO Beach
Southbourne Beachfront
Bournemouth


Client: Rich Slater
Drawing Title: Proposed Stage

Job No: 201004
Drawn: LW/RM
Date: 17.08.23
Scale: As Indicated @ A3


Drawing No: 014
Rev:

DMW
architects

46a East St, Wimborne, Dorset, BH21 1DX
01202884024 www.dmwa.co.uk

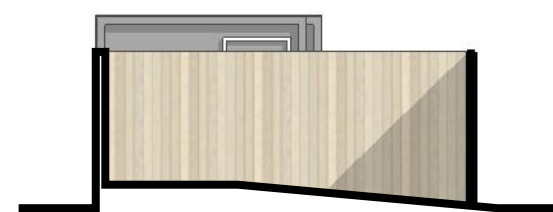


West Elevation of 5. Disabled Toilet
1:100

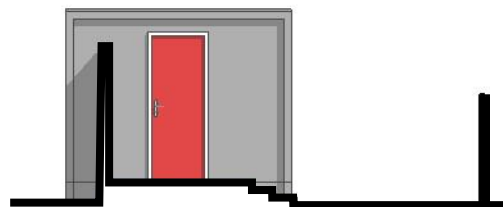

West Elevation of 6. Toilets
1:100




South Elevation of Toilet Blocks and Hoarding
1:100

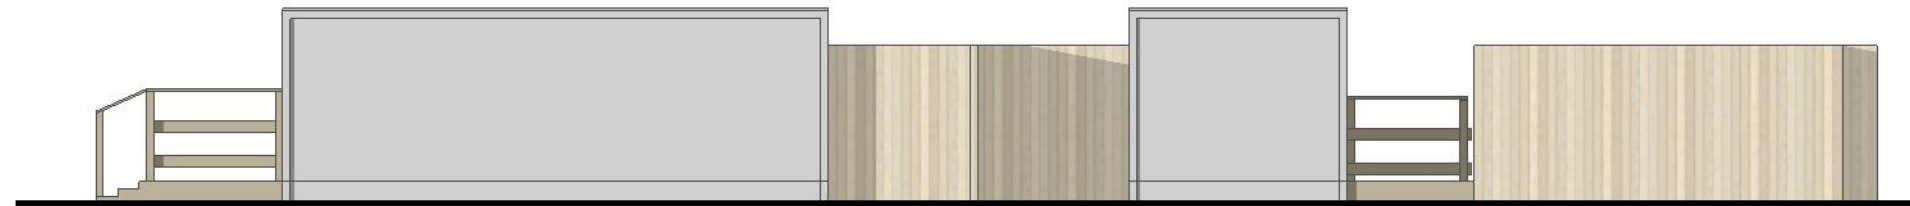

North Elevation of Toilet Blocks and Hoarding
1:100



East Elevation of 6. Toilets
1:100

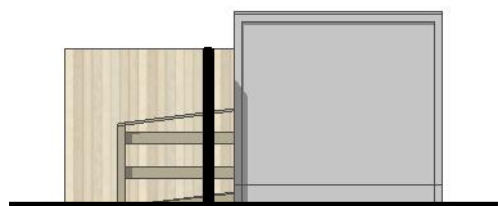

East Elevation of 5. Disabled Toilet
1:100

P L A N N I N G

This drawing is copyright and the property of DMWA Ltd. It may not be copied reproduced or altered in any way without their written authority. Do not scale from this drawing, work to figured dimensions. All dimensions to be checked on site and any discrepancies reported to the Architect immediately. All structural and specialist elements/components/details, including glazing, are to be approved by the Structural Engineer or Specialist Contractor.

DESIGNERS RISK ASSESSMENT: HEALTH AND SAFETY THE CONSTRUCTION (DESIGN AND MANAGEMENT) REGULATIONS 2007

Building Products and Construction Execution Hazards

Common/everyday hazards associated with Building Products and Construction processes are not listed below and will be assumed to be controlled by the **Principal Contractor** following good safety, management and site practice procedures.

The proposed works are designed on a well established method of construction, which can be carried out by a competent contractor. However, should the contractor find any area of concern he must inform the designer immediately in order that appropriate action can be taken.

THESE DRAWINGS ARE PRELIMINARY ONLY AND THE INTENDED DETAILS ARE NOT COMPLETE! THESE ARE NOT FOR CONSTRUCTION PURPOSES

0mm 1:10 400

0m 1 1:50 2

0m 4 1:100

0m 4 8 1:200

0m 10 20 1:500

0m 10 20 30 40 50 1:1250

REV	COMMENT	DATE
A	UPDATED WITH SURVEY INFORMATION	02.08.23

Project:	SOBO Beach Southbourne Beachfront Bournemouth
Client:	Rich Slater
Drawing Title:	Proposed Elevations
Job No:	201004
Drawn:	LW / RM
Date:	02.08.23
Scale:	As Indicated @ A1
Drawing No:	007
Rev:	A

DMW

architects

46a East Street, Wimborne BH21 1DX
01202 884024 www.dmwa.co.uk

P L A N N I N G

This drawing is copyright and the property of DMWA Ltd. It may not be copied reproduced or altered in any way without their written authority. Do not scale from this drawing, work to figured dimensions. All dimensions to be checked on site and any discrepancies reported to the Architect immediately. All structural and specialist elements/components/details, including glazing, are to be approved by the Structural Engineer or Specialist Contractor.


DESIGNERS RISK ASSESSMENT:
HEALTH AND SAFETY
THE CONSTRUCTION (DESIGN AND
MANAGEMENT) REGULATIONS 2007

Building Products and Construction Execution
Hazards

Common/everyday hazards associated with Building Products and Construction processes are not listed below and will be assumed to be controlled by the **Principal Contractor** following good safety, management and site practice procedures.







The proposed works are designed on a well established method of construction, which can be carried out by a competent contractor. However, should the contractor find any area of concern he must inform the designer immediately in order that appropriate action can be taken.

THESE DRAWINGS ARE PRELIMINARY ONLY AND THE INTENDED DETAILS ARE NOT COMPLETE! THESE ARE NOT FOR CONSTRUCTION PURPOSES

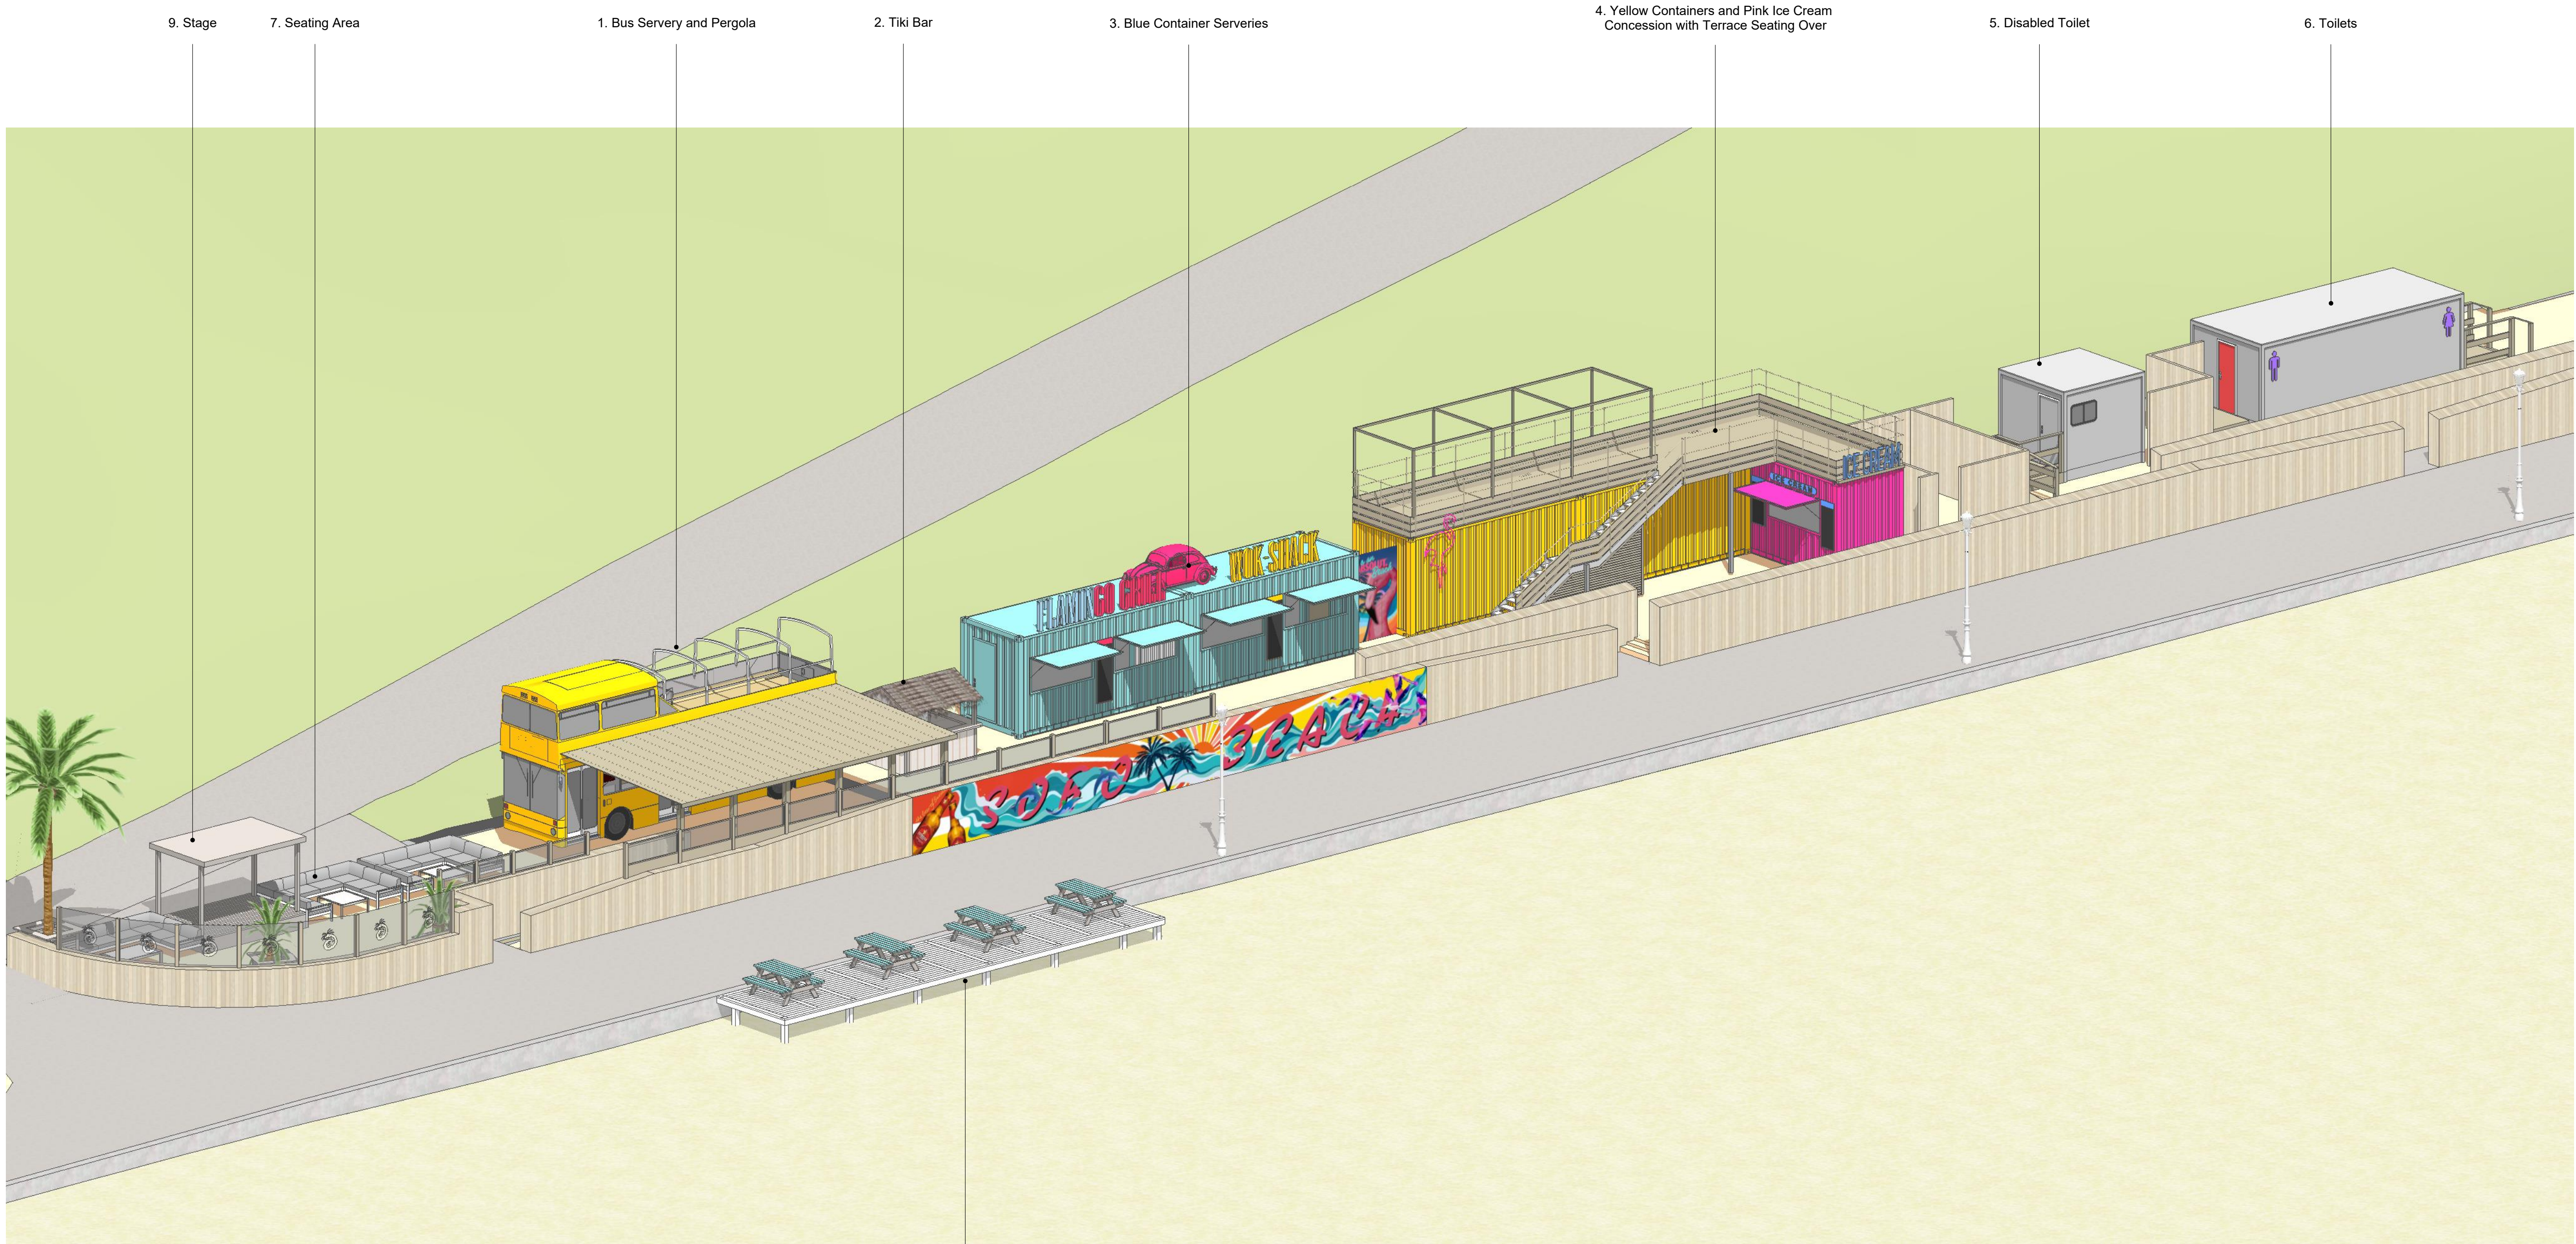

Proposed Axonometric Overview
1:100

8. Beach Seating Area

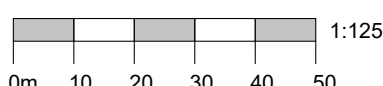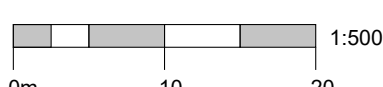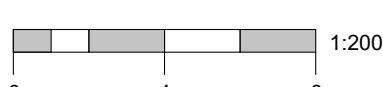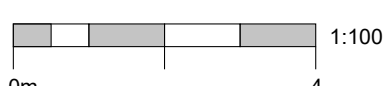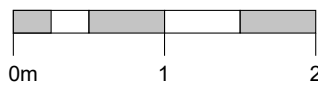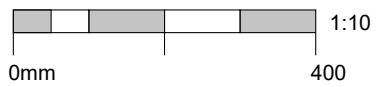


REV	COMMENT	DATE
A	UPDATED WITH SURVEY INFORMATION	17.08.23

Project:	SOBO Beach Southbourne Beachfront Bournemouth
Client:	Rich Slater
Drawing Title:	Proposed Axonometric Overview
Job No:	201004
Drawn:	LW / RM
Date:	17.08.23
Scale:	As Indicated @ A1
Drawing No:	009
Rev:	A

DMW
architects

46a East Street, Wimborne BH21 1DX
01202 884024 www.dmwa.co.uk

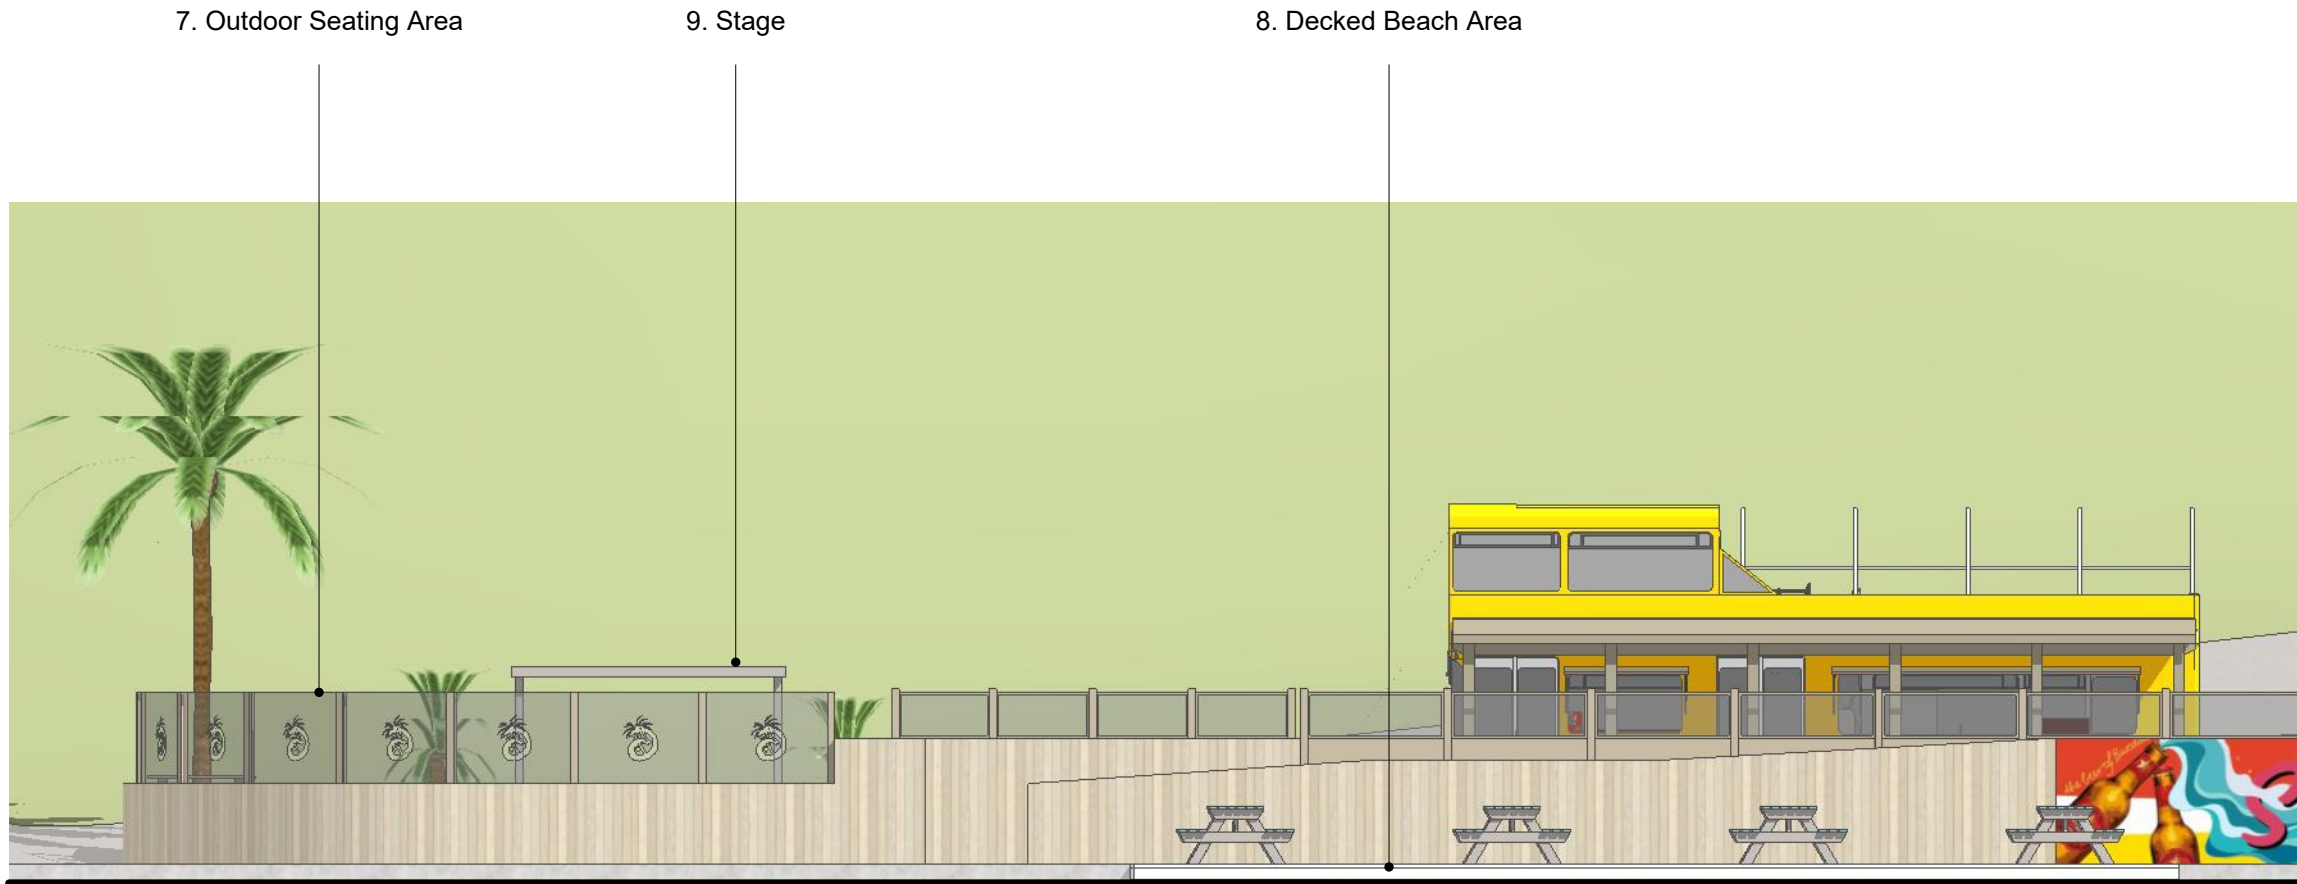


Proposed Street Scene
1:100

(Additional Street Scene Information. See Westerly portion of Street Scene on drawing 004)

7. Outdoor Seating Area



South Elevation of Outdoor Seating Area
1:100

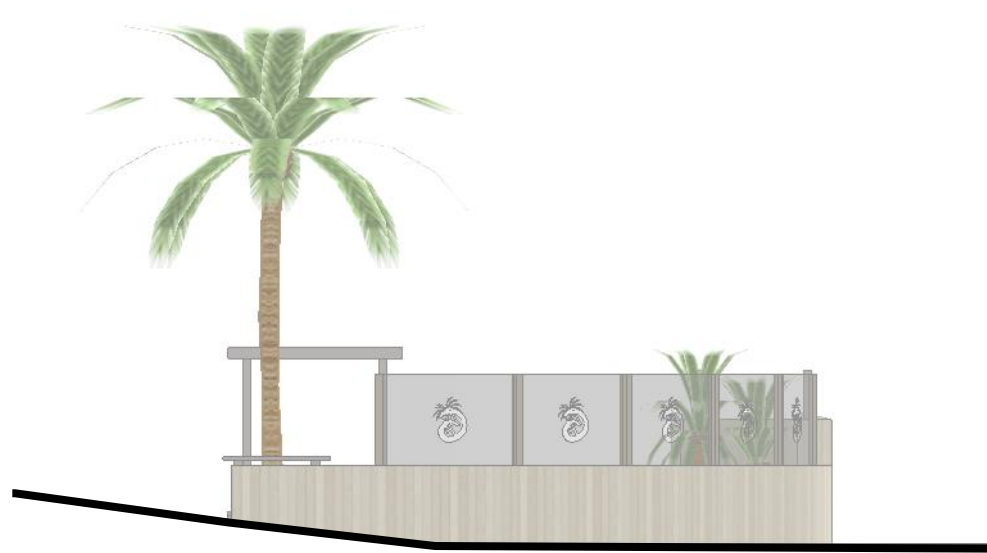


East elevation of Outdoor Seating Area
1:100


8. Decked Seating Area



South Elevation of Decked Seating Area
1:100

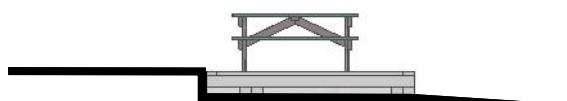

West Elevation of Decked Seating Area
1:100

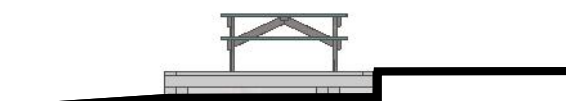

East Elevation of Decked Seating Area
1:100

P L A N N I N G

This drawing is copyright and the property of DMWA Ltd. It may not be copied reproduced or altered in any way without their written authority. Do not scale from this drawing, work to figured dimensions. All dimensions to be checked on site and any discrepancies reported to the Architect immediately. All structural and specialist elements/components/details, including glazing, are to be approved by the Structural Engineer or Specialist Contractor.






DESIGNERS RISK ASSESSMENT: HEALTH AND SAFETY THE CONSTRUCTION (DESIGN AND MANAGEMENT) REGULATIONS 2007

Building Products and Construction Execution Hazards

Common/everyday hazards associated with Building Products and Construction processes are not listed below and will be assumed to be controlled by the **Principal Contractor** following good safety, management and site practice procedures.

The proposed works are designed on a well established method of construction, which can be carried out by a competent contractor. However, should the contractor find any area of concern he must inform the designer immediately in order that appropriate action can be taken.

THESE DRAWINGS ARE PRELIMINARY ONLY AND
THE INTENDED DETAILS ARE NOT COMPLETE!
THESE ARE NOT FOR CONSTRUCTION
PURPOSES

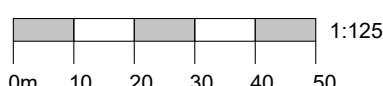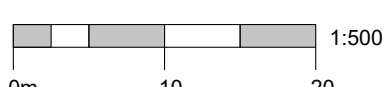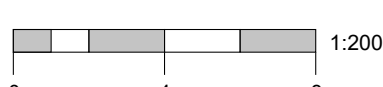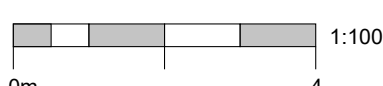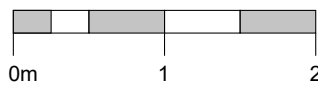

REV	COMMENT	DATE
-----	---------	------

Project:	SOBO Beach Southbourne Beachfront Bournemouth
Client:	Rich Slater
Drawing Title:	Proposed Elevations
Job No:	201004
Drawn:	LW / RM
Date:	17.08.23
Scale:	As Indicated @ A1
Drawing No:	010
Rev:	

DMW

architects


46a East Street, Wimborne BH21 1DX
01202 884024 www.dmwa.co.uk

PLANNING


This drawing is copyright and the property of DMWA Ltd Chartered Architects. It may not be copied reproduced or altered in any way without their written authority.

This drawing is for planning purposes only.


All dimensions to be checked on site and any discrepancies reported to the Architect immediately. Please see structural engineers specification prior to any construction works

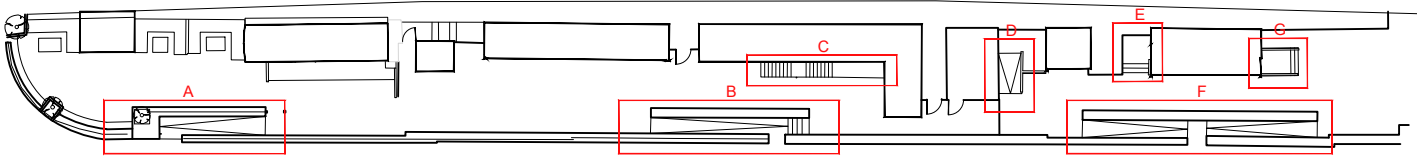


Key to Views
1:500

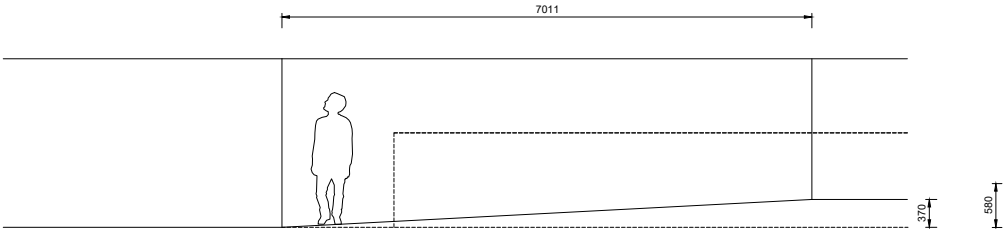


A. Ramp Section
1:100

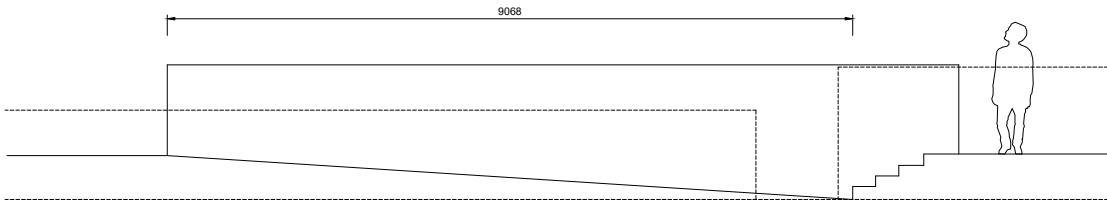


B. Ramp Section
1:100

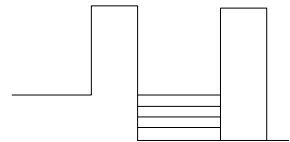


B. Ramp Elevation
1:100

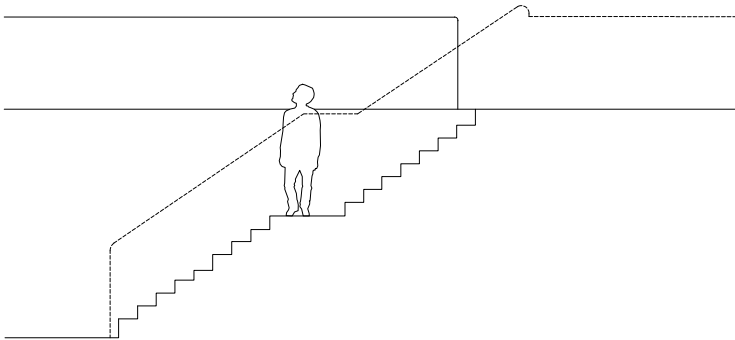


C. Stair Section
1:100

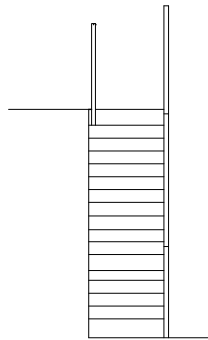


C. Stair Elevation
1:100

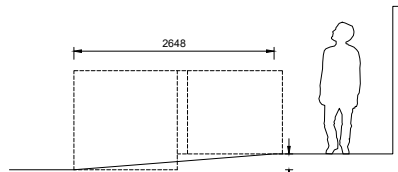


D. Ramp Section
1:100

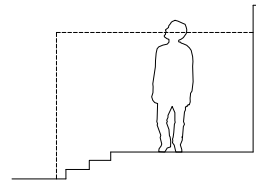


E. Stairs Section
1:100

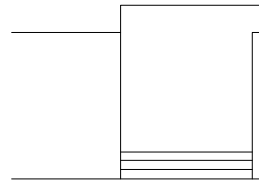


E. Stairs Section
1:100

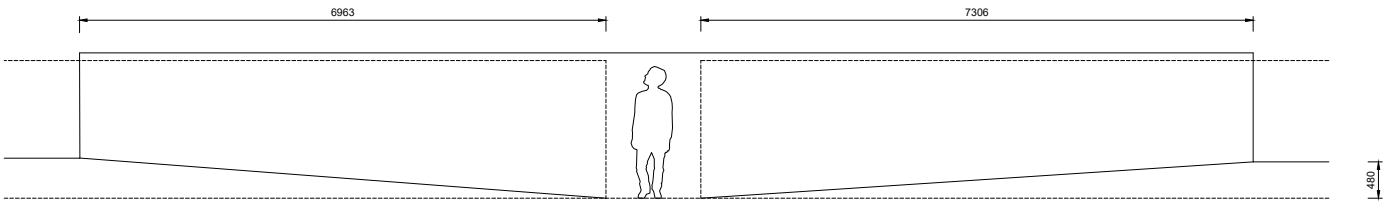





F. Ramp Section
1:100

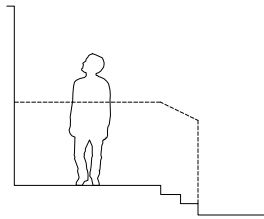

G. Steps Section
1:100

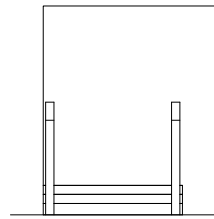

G. Steps Section
1:100

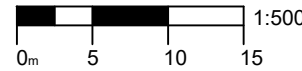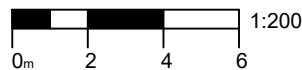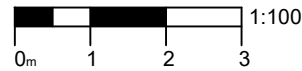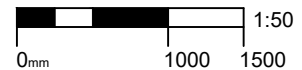

REV	COMMENT	DATE
-----	---------	------

Project: SOBO Beach
Southbourne Beachfront
Bournemouth

Client: Rich Slater
Drawing Title: Proposed Signage

Job No: 201004
Drawn: LW/RM
Date: 27.06.23
Scale: As Indicated @ A3

Drawing No: 013
Rev:

DMW
architects

46a East St, Wimborne, Dorset, BH21 1DX
01202 884024 www.dmwa.co.uk

P L A N N I N G

This drawing is copyright and the property of DMWA Ltd. It may not be copied reproduced or altered in any way without their written authority. Do not scale from this drawing, work to figured dimensions. All dimensions to be checked on site and any discrepancies reported to the Architect immediately. All structural and specialist elements/components/details, including glazing, are to be approved by the Structural Engineer or Specialist Contractor.


DESIGNERS RISK ASSESSMENT:
HEALTH AND SAFETY
THE CONSTRUCTION (DESIGN AND
MANAGEMENT) REGULATIONS 2007

Building Products and Construction Execution
Hazards

Common/everyday hazards associated with Building Products and Construction processes are not listed below and will be assumed to be controlled by the Principal Contractor following good safety, management and site practice procedures.

The proposed works are designed on a well established method of construction, which can be carried out by a competent contractor. However, should the contractor find any area of concern he must inform the designer immediately in order that appropriate action can be taken.







THESE DRAWINGS ARE PRELIMINARY ONLY AND THE INTENDED DETAILS ARE NOT COMPLETE! THESE ARE NOT FOR CONSTRUCTION PURPOSES

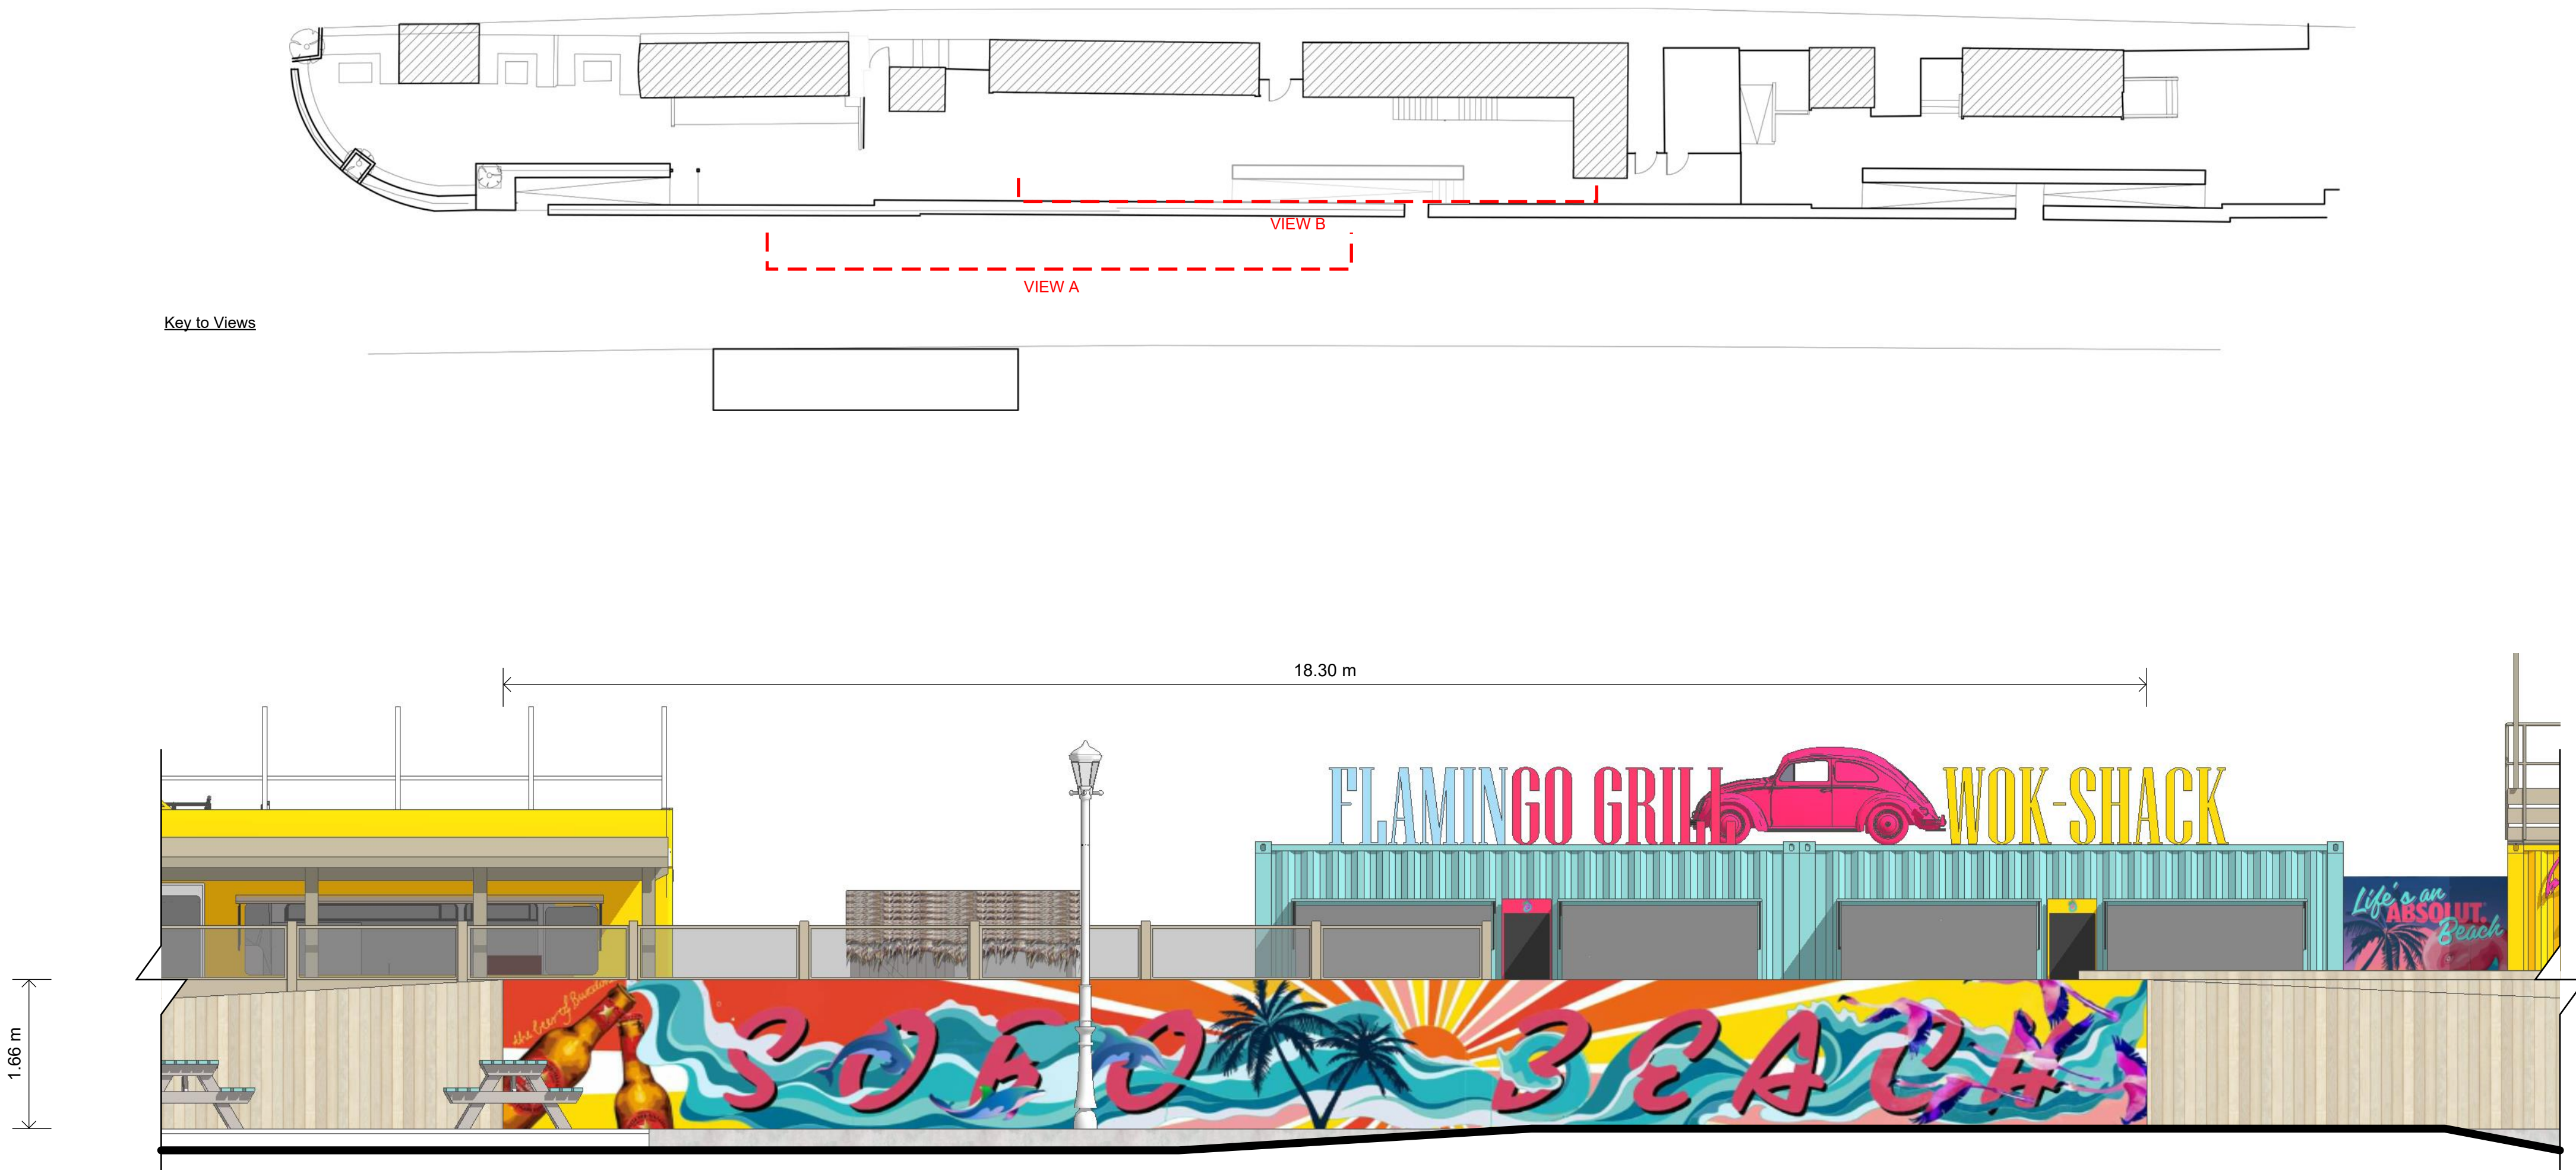

VIEW A - Proposed Elevation of Painted Mural
1:50



VIEW B - Proposed Elevation of Painted Gate Mural
1:50

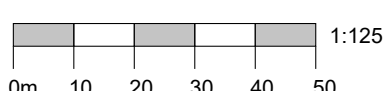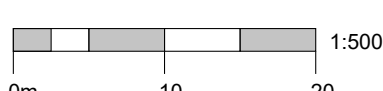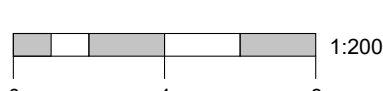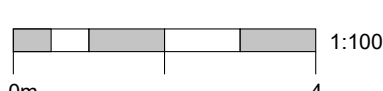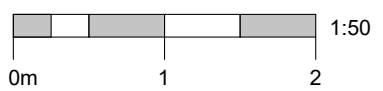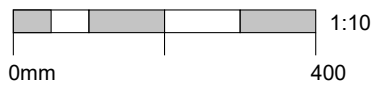

REV	COMMENT	DATE
A	UPDATED WITH SURVEY INFORMATION	02.08.23

Project:	SOBO Beach Southbourne Beachfront Bournemouth
Client:	Rich Slater
Drawing Title:	Proposed Elevations of Painted Murals
Job No:	201004
Drawn:	LW / RM
Date:	02.08.23
Scale:	As Indicated @ A1
Drawing No:	008
Rev:	A