


NOTES:

1. The contents of this drawing are copyright.
2. Scale drawing for planning purposes only.
3. Contractors must verify all dimensions and report any discrepancies before building work in hand or making any final design.
4. Cover ground construction/ retaining structure to be structural engineers design.
5. Footpaths to be agreed with client & access to drawing.
6. Drawings to be read in conjunction with specifications.

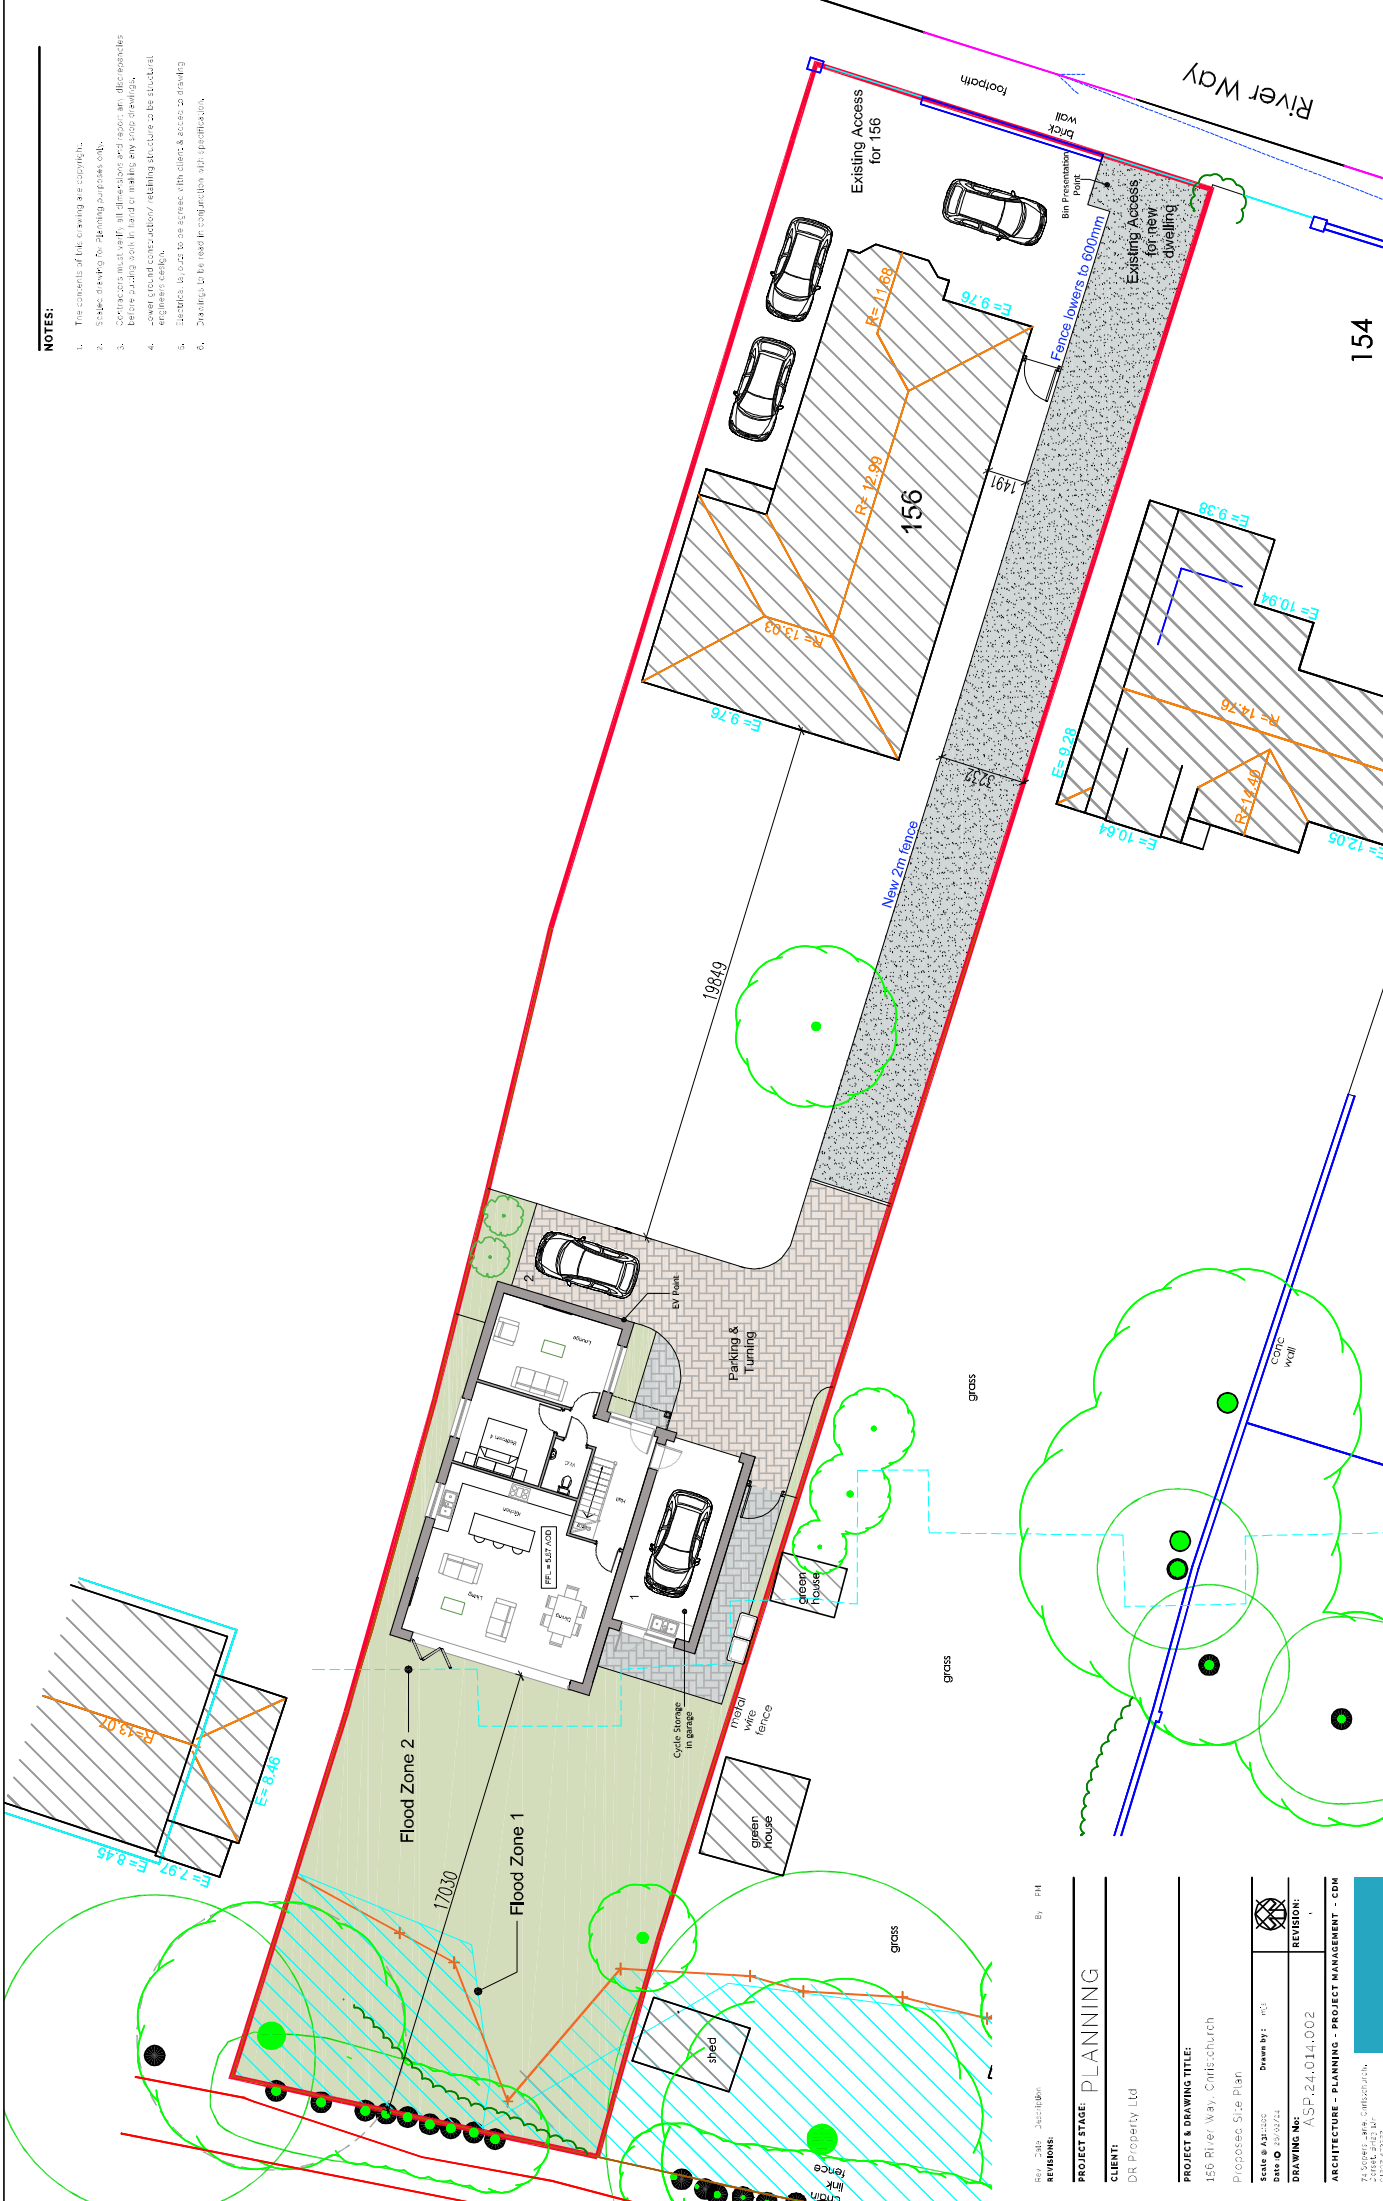

Proposed Site Plan (1:200)

0 20m

Ref: 2016-01-01

By: PH

PROJECT STAGE: PLANNING

CLIENT: DR Property Ltd

PROJECT & DRAWING TITLE:

156 River Way, Chrischurch

Proposed Site Plan

Scale @ A3: 1:200

Date: 20/07/24

Drawn by: PH

REVISION:

DRAWING NO: ASP-24-014-002

ARCHITECTURE - PLANNING - PROJECT MANAGEMENT - CDM

72, 50m x 4m, Chrischurch

2016-01-01

2016-01-01

2016-01-01

2016-01-01

2016-01-01

2016-01-01

2016-01-01

