


Materials:

- ① White roof trim
- ② White painted sand & cement render
- ③ Slate roof

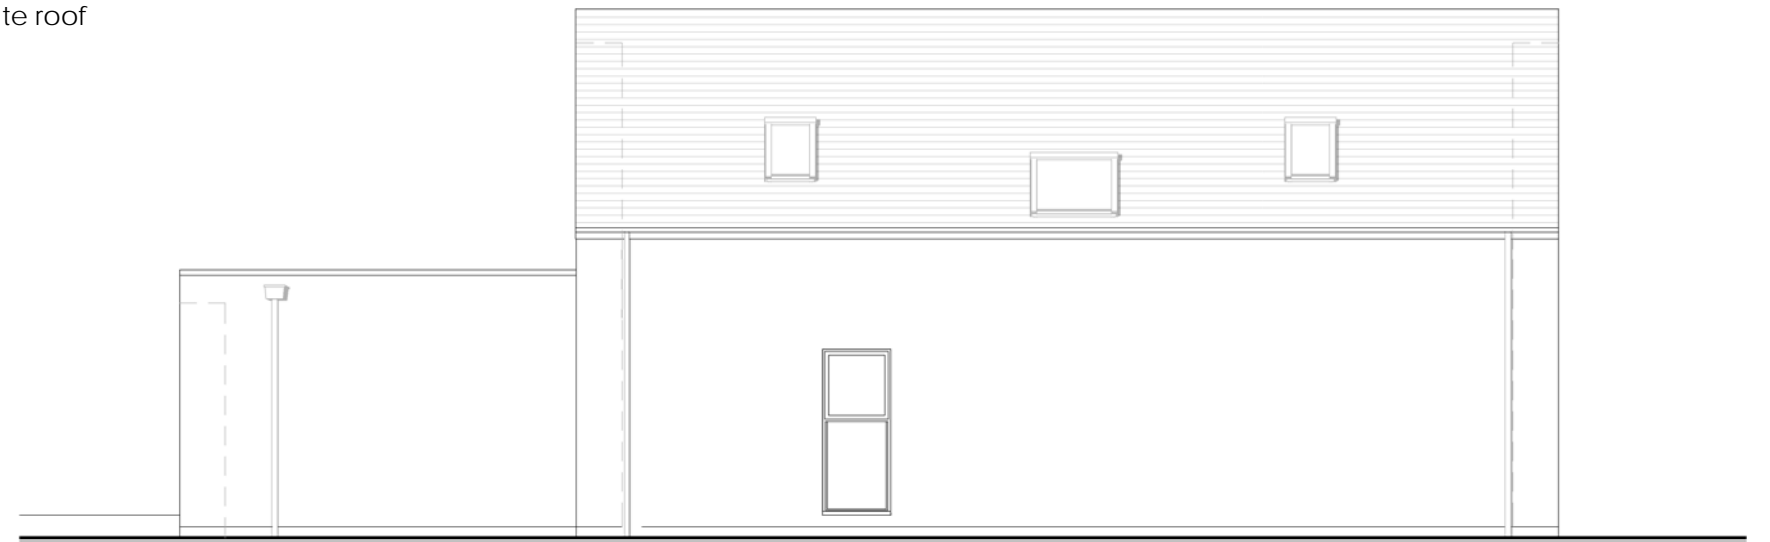

North East Elevation (Front)




South East Elevation

Key:


- Existing house
- Approved application **8/24/0318/HOU**
- Refused application **8/24/0720/HOU**



North West Elevation

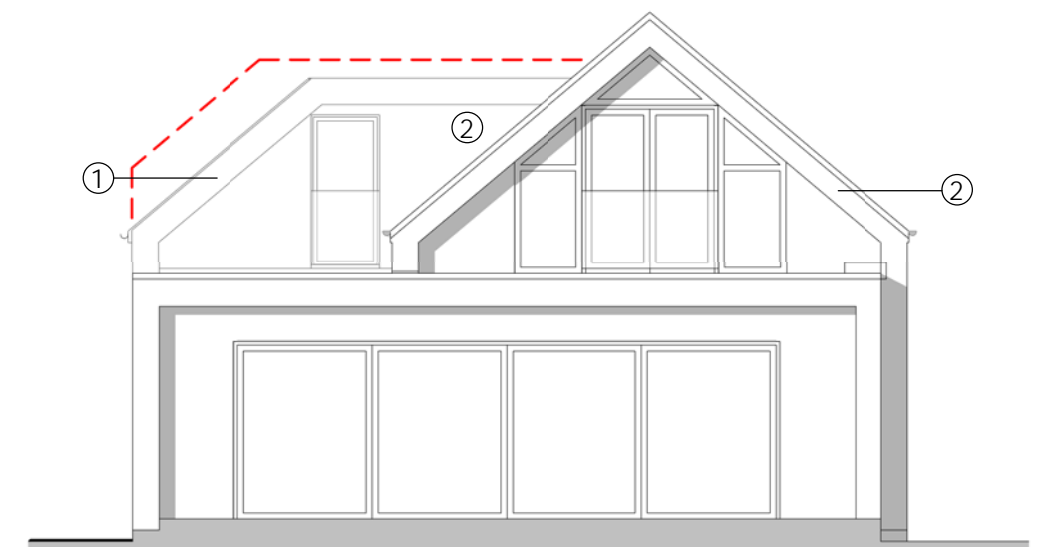

South West Elevation (Rear)

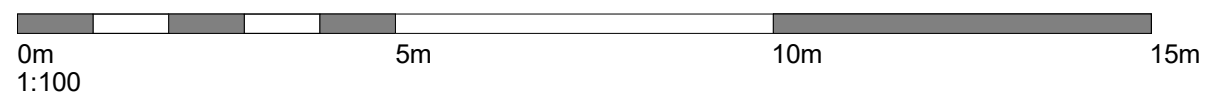

Jeremy Harvey Isaacs Architect

www.jeremyisaacs.co.uk
Use figured dimensions only

mail@jeremyisaacs.co.uk
This drawing is copyright ©

Rev
A

Description
Apprv'd outline rev

Date
18 03 25

Mr & Mrs Lydka
44 Minterne Road
Christchurch, BH23 3LE

Proposed Elevations

103 A

Project number 207
Date 05/03/2025

Scale: 1 : 100 @ A3