






Drawing Title. Block and Location Plan

## SHORE




Web - www.shorearchitecture.co.uk
Email - office@shorearchitecture.co.uk

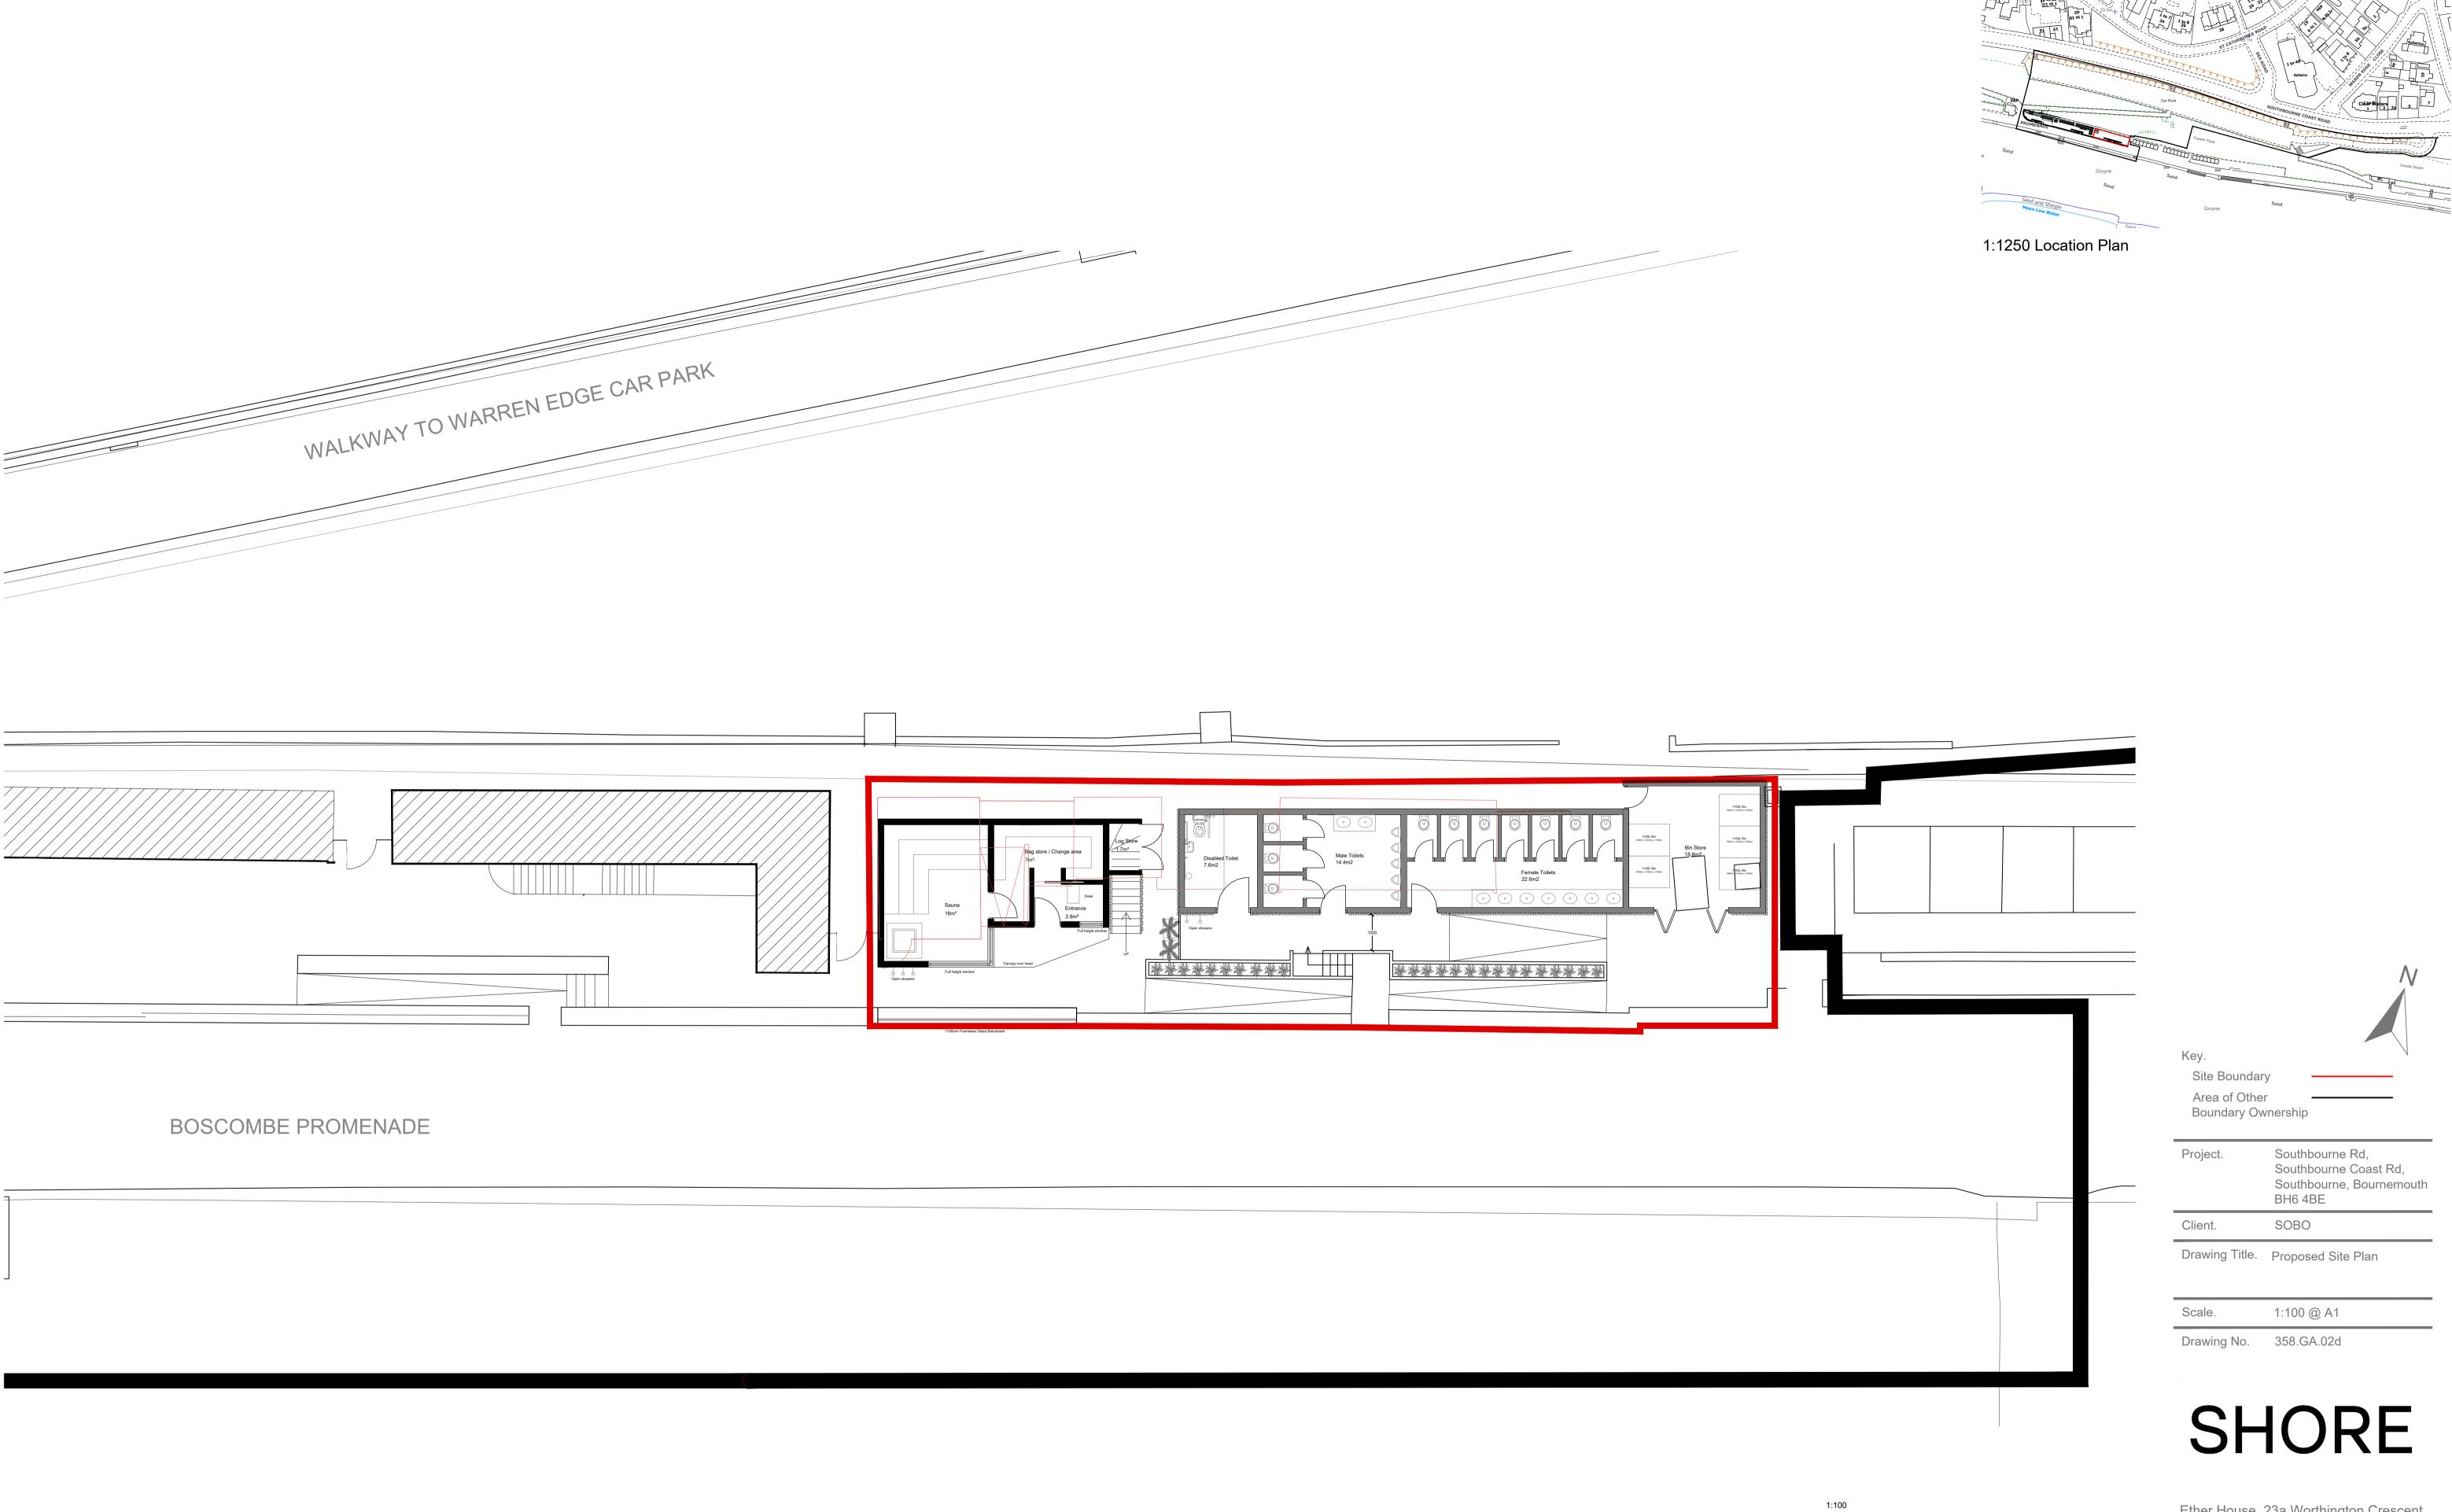


Proposed Site Plan Scale 1:100 @A1 Ether House, 23a Worthington Crescent, Poole, BH14 8BW


Web - www.shorearchitecture.co.uk
Email - office@shorearchitecture.co.uk

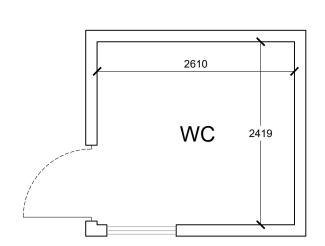


Existing Disabled Toilet Ground Floor Plan Scale 1:50 @A1

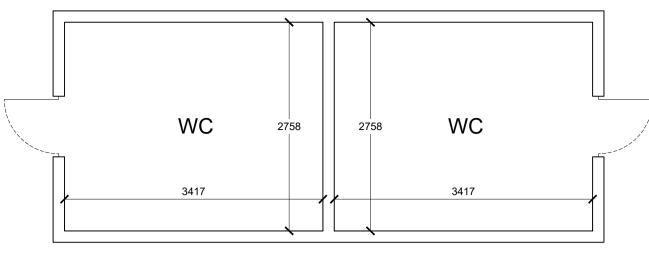


Existing Toilet Ground Floor Plan Scale 1:50 @A1

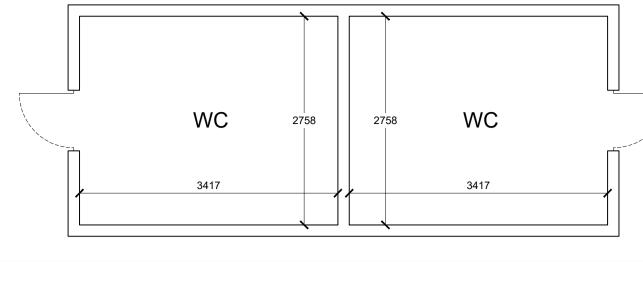

Existing West Elevation Disabled Toilet Scale 1:50 @A1

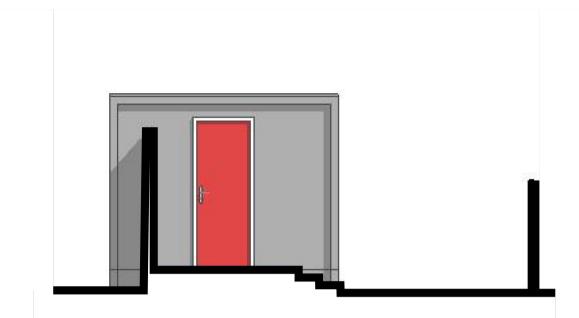


Existing West Elevation Toilets Scale 1:50 @A1

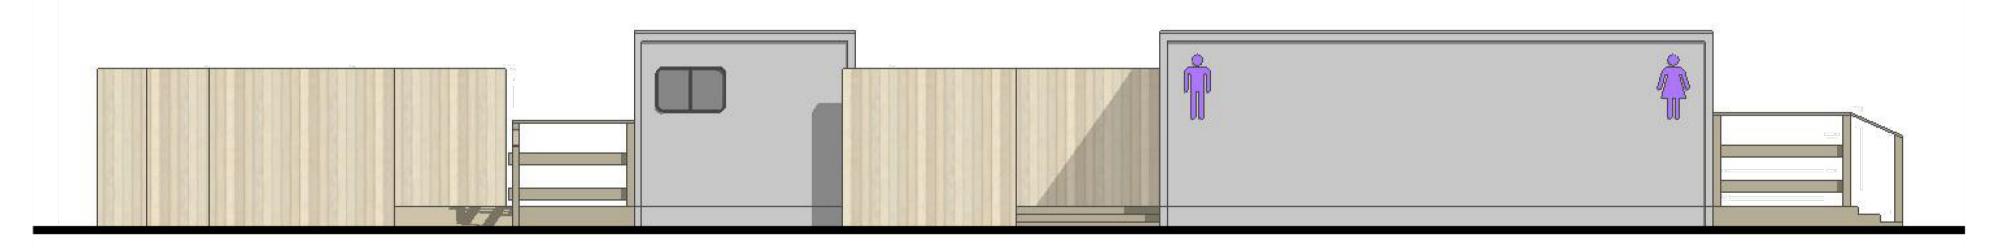


Existing South Elevation of Toilet Blocks and Hoarding Scale 1:50 @A1




Existing North Elevation of Toilet Blocks and Hoarding Scale 1:50 @A1

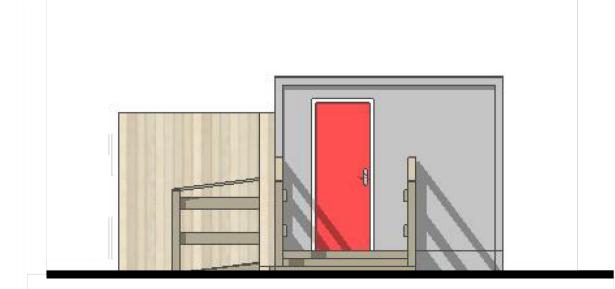

**Existing East Elevation Toilets** Scale 1:50 @A1

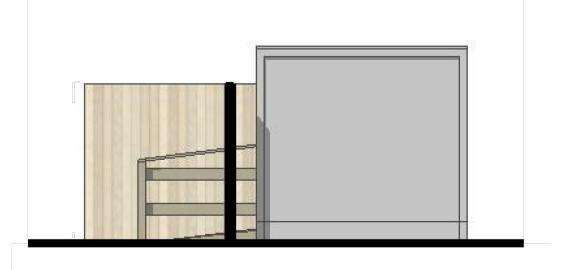

Existing East Elevation Disabled Toilet Scale 1:50 @A1

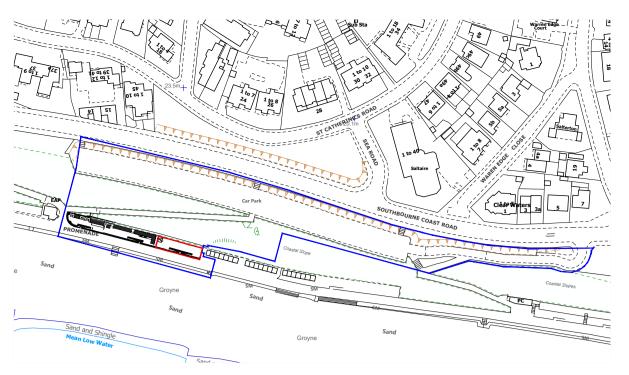

1:1250 Location Plan



	Project.	Southbourne Rd, Southbourne Coast Rd, Southbourne, Bournemouth BH6 4BE
	Client.	SOBO
	Drawing Title.	Existing Toilets and Hoarding Floor Plans and Elevations
	Scale.	1:50 @ A1


## SHORE

Drawing No. 358.GA.03




1 Grand Parade, High St, Poole, BH15 3AD


Web - www.shorearchitecture.co.uk Email - office@shorearchitecture.co.uk

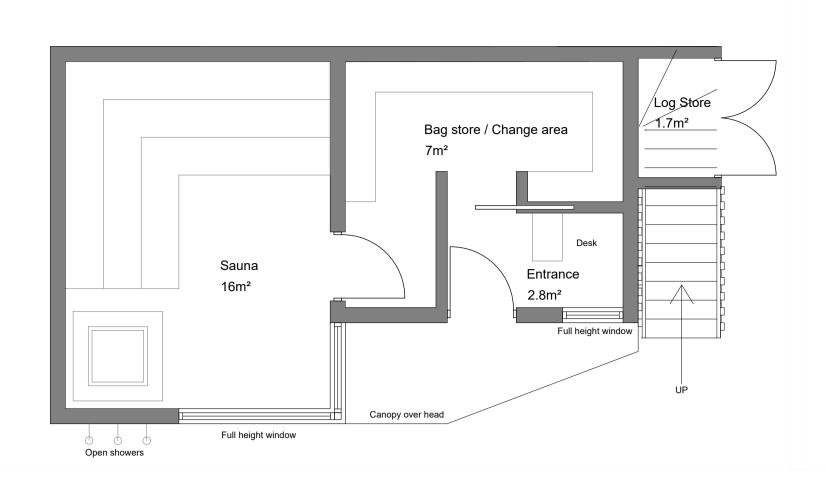


Proposed Sauna Ground Floor Plan Scale 1:50 @A1

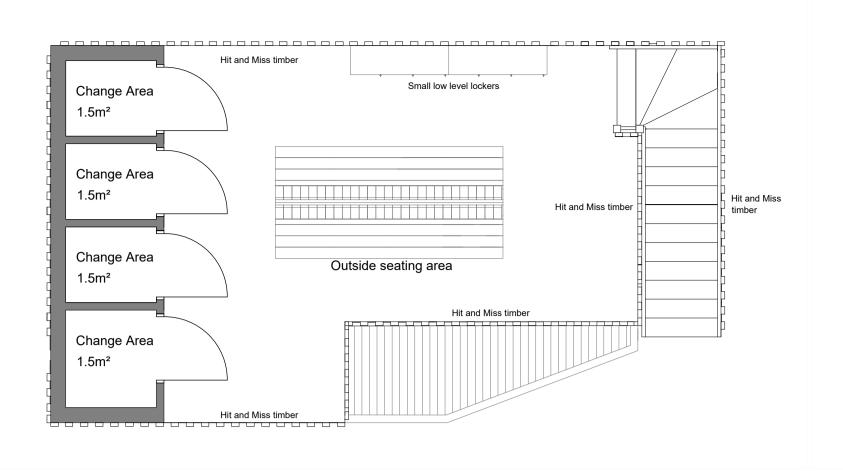

Proposed Sauna First Floor Plan Scale 1:50 @A1

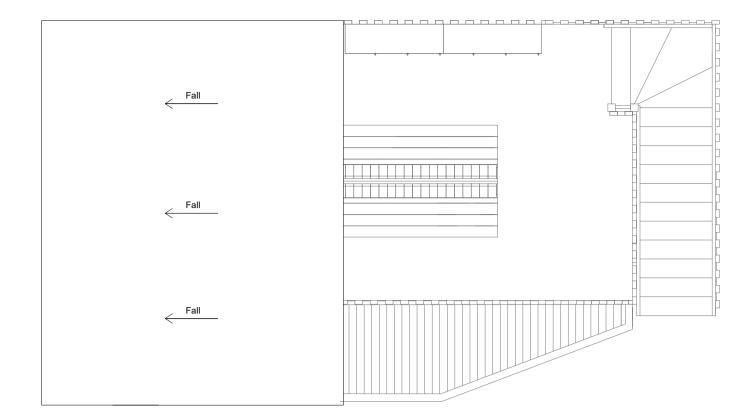

Proposed Sauna Roof Plan Scale 1:50 @A1

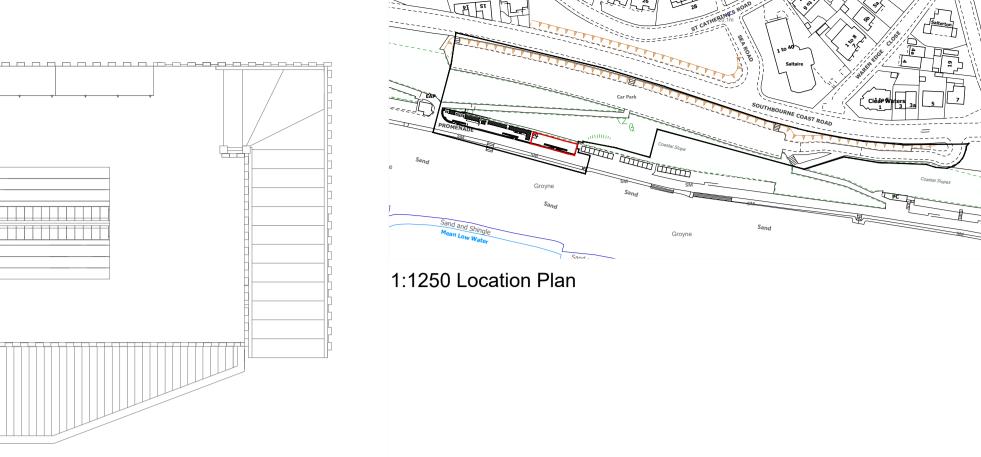

Hit and Miss Timber

Weathered Timber Cladding


300 5050 Outdoor Showers
(Public Use)

Black Metal Staircase

Aluminum Window Black

Sauna Entrance


Proposed Sauna South Elevation Scale 1:50 @A1

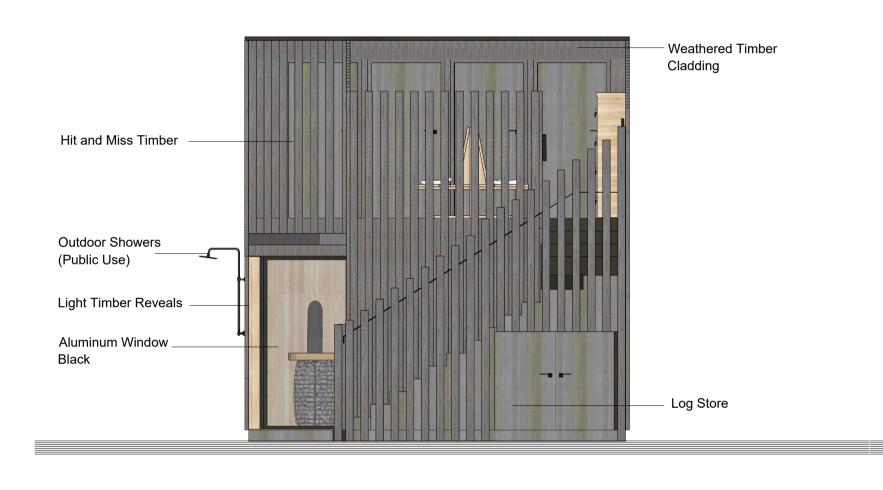

Proposed Sauna West Elevation Scale 1:50 @A1



Proposed Sauna North Elevation Scale 1:50 @A1

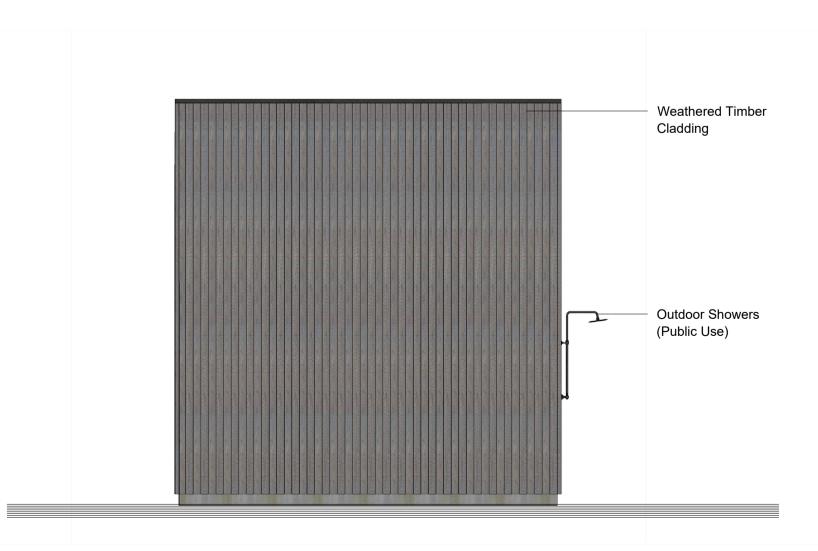


Proposed Sauna East Elevation Scale 1:50 @A1



## SHORE


Key.

Site Boundary

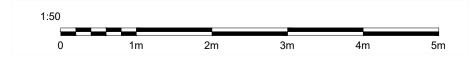

1 Grand Parade, High St, Poole, BH15 3AD


Web - www.shorearchitecture.co.uk
Email - office@shorearchitecture.co.uk

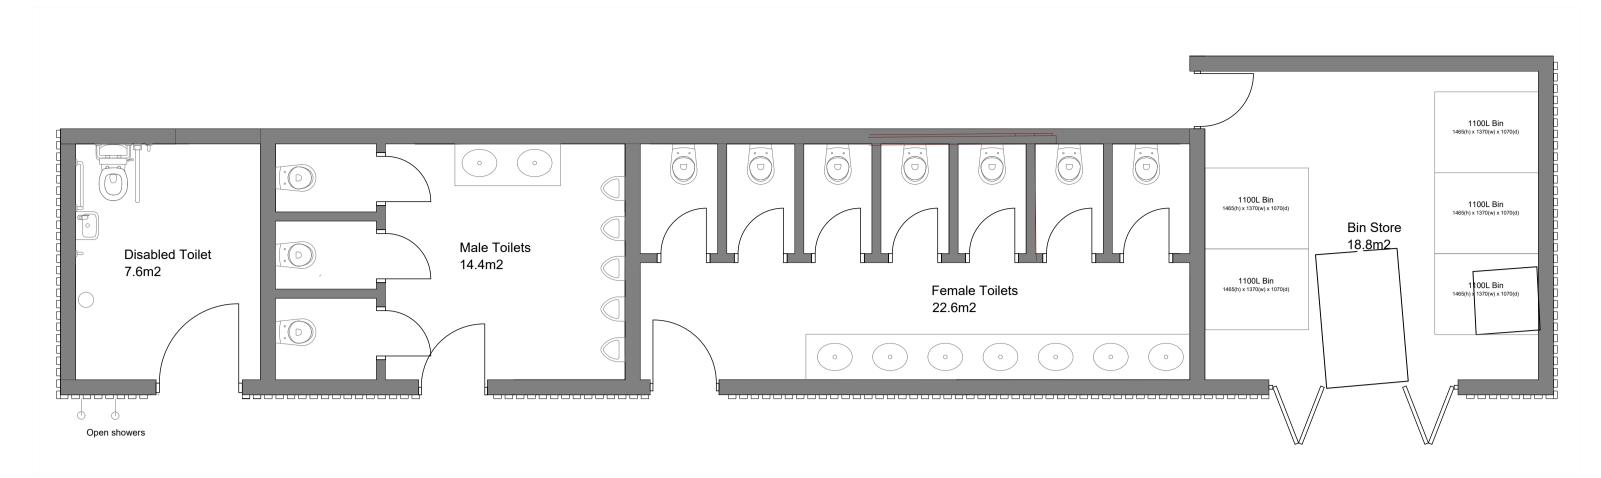


Proposed Toilets and Bin Store Ground Floor Plan Scale 1:50 @A1




Proposed Toilets and Bin Store South Elevation Scale 1:50 @A1

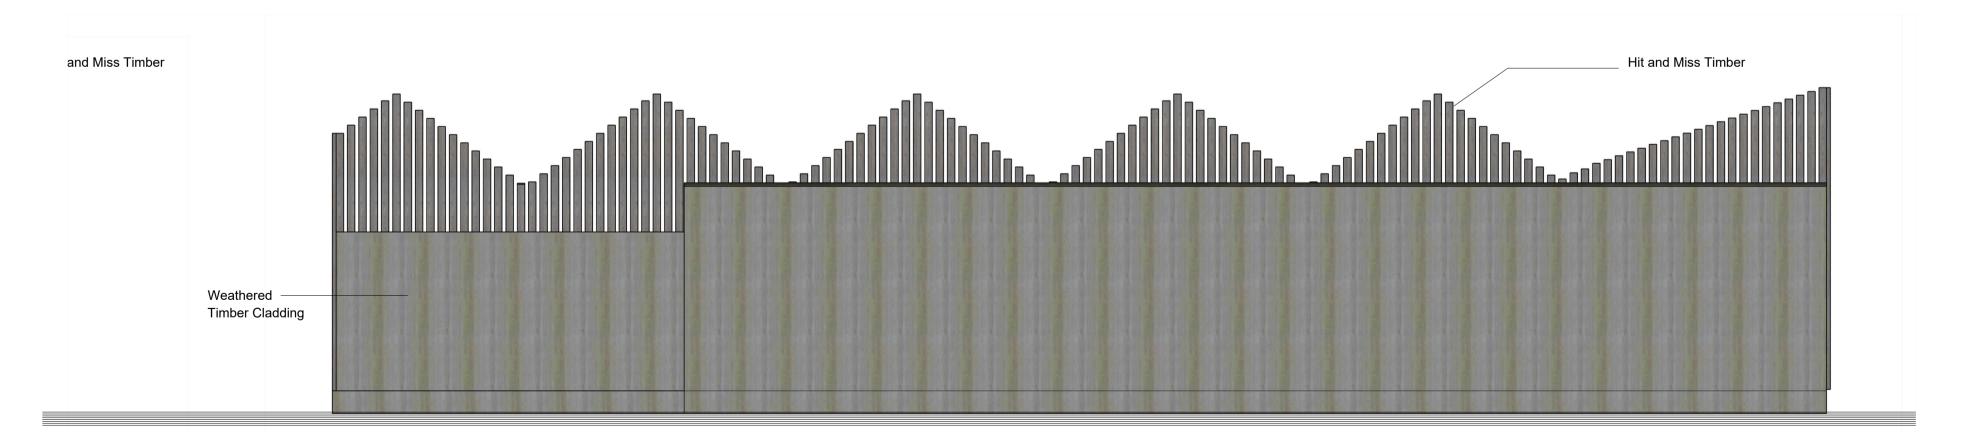


Proposed Toilets and Bin Store North Elevation Scale 1:50 @A1

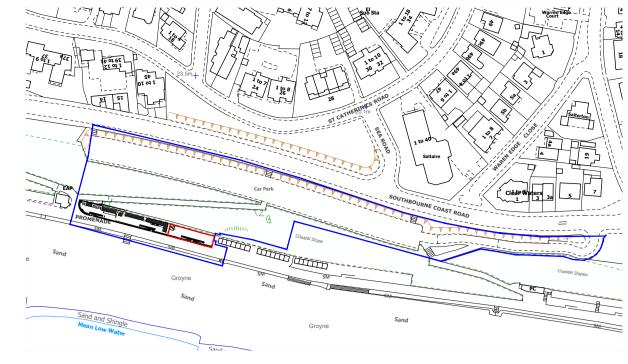


1:1250 Location Plan

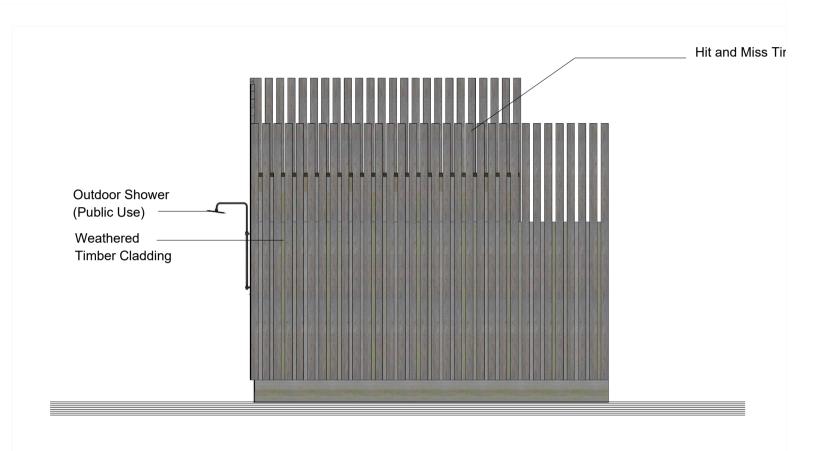

Proposed Toilets and Bin Store West Elevation Scale 1:50 @A1

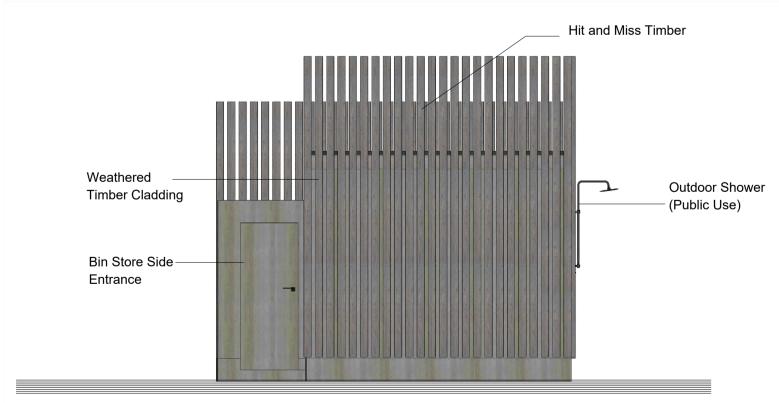

Proposed Toilets and Bin Store East Elevation Scale 1:50 @A1

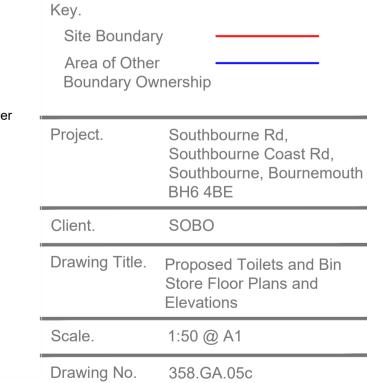


## SHORE



1 Grand Parade, High St, Poole, BH15 3AD

Web - www.shorearchitecture.co.uk
Email - office@shorearchitecture.co.uk

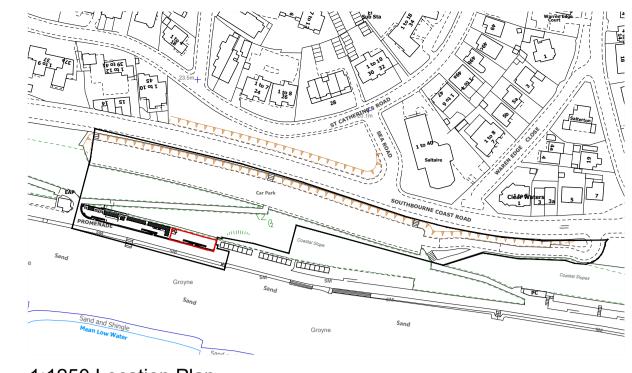

1:1250 Location Plan



Proposed South Street Scene Scale 1:100 @A1

Key.
Site Boundary
Area of Other
Boundary Ownership

Project. Southbourne Rd,
Southbourne Coast Rd,
Southbourne, Bournemouth
BH6 4BE

Client. SOBO

Drawing Title. Proposed Street Scene

Scale. 1:100 @ A1

Drawing No. 358.GA.06c

SHORE

1:100 0 2m 4m 6m 8m 10r 1 Grand Parade, High St, Poole, BH15 3AD

Web - www.shorearchitecture.co.uk
Email - office@shorearchitecture.co.uk