




Existing Principal Elevation
1:100


Existing Side Elevation
1:100

Existing Rear Elevation
1:100


Existing Side Elevation
1:100

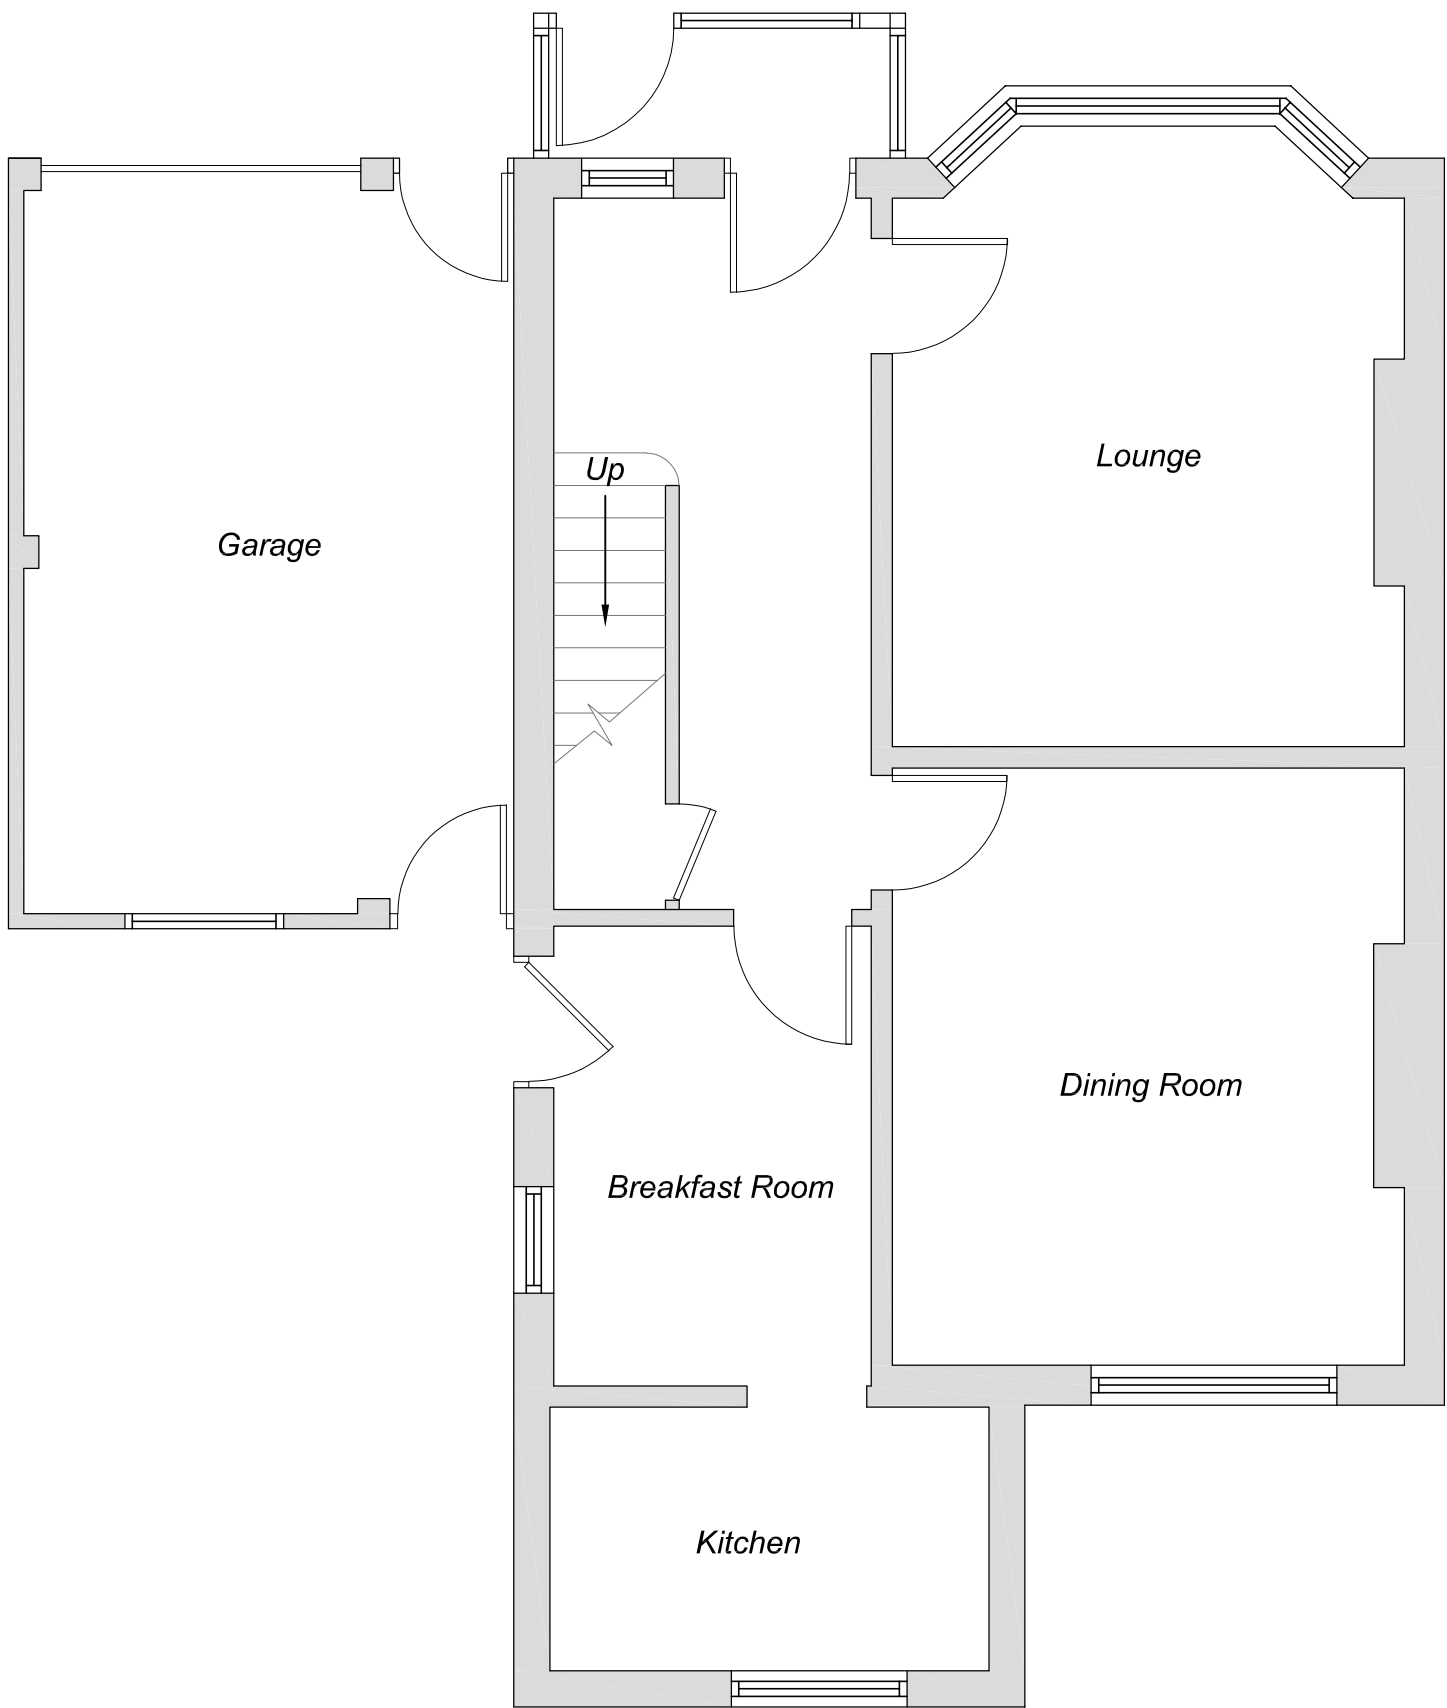

Existing Ground Floor Plan
1:50

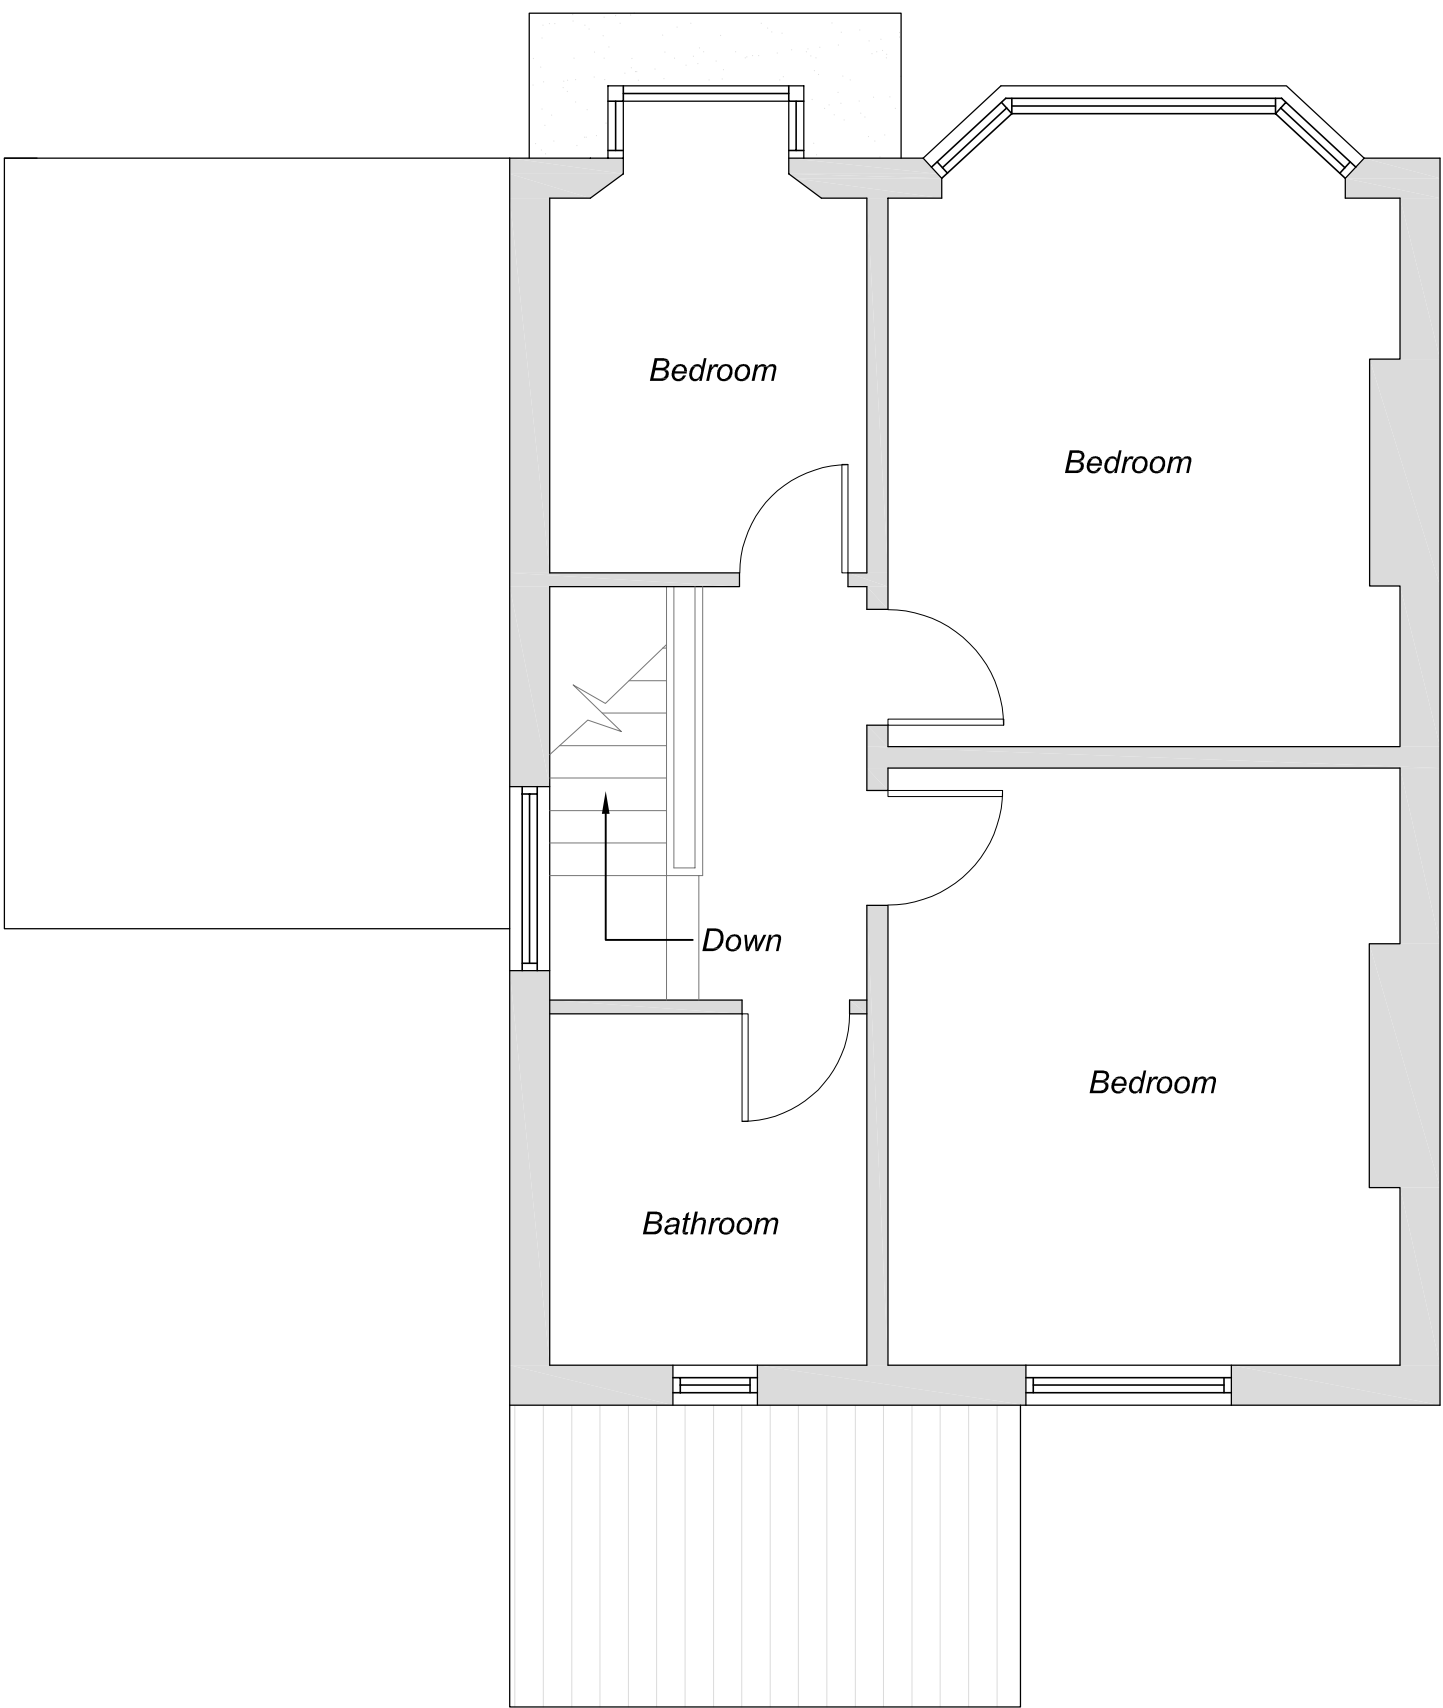

Existing First Floor Plan
1:50

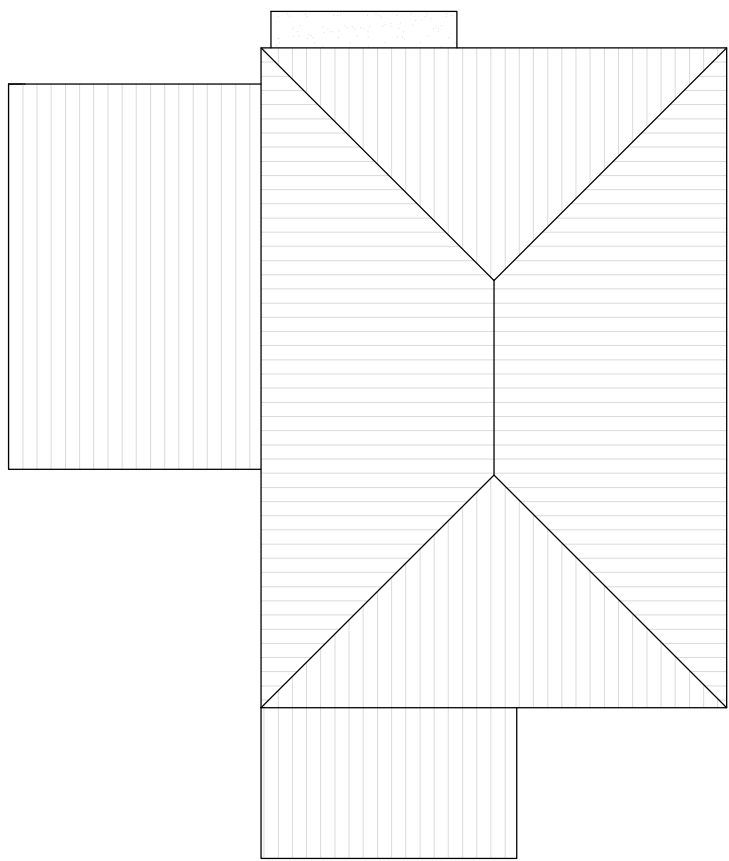

Existing Roof Plan
1:100

General Notes		
The contents of this drawing are copyright to Design & Development Associates and may not be altered, copied or reproduced without written consent.		
Contractor must verify all dimensions and report any discrepancies before putting work in hand.		
Drawings for PLANNING purpose only and hence do not scale, construct or fabricate from this drawing.		

Rev	Description	Date



**Design &
Development
Associates Ltd**

info@design-develop.co.uk
www.design-develop.co.uk
01202 233435

Site Address:	6 Ripon Road Bournemouth BH9 1RD
---------------	--

Drawing Title:	Existing Floor Plans & Elevations
----------------	--------------------------------------

Client Name:	Kate Salmon
--------------	-------------

Job No.	Size	Date
971	A2	Sept-25
Revision	Drawing No.	Drawn By
A	001	DPR




Proposed Principal Elevation
1:100


Proposed Side Elevation
1:100

Proposed Rear Elevation
1:100


Proposed Side Elevation
1:100

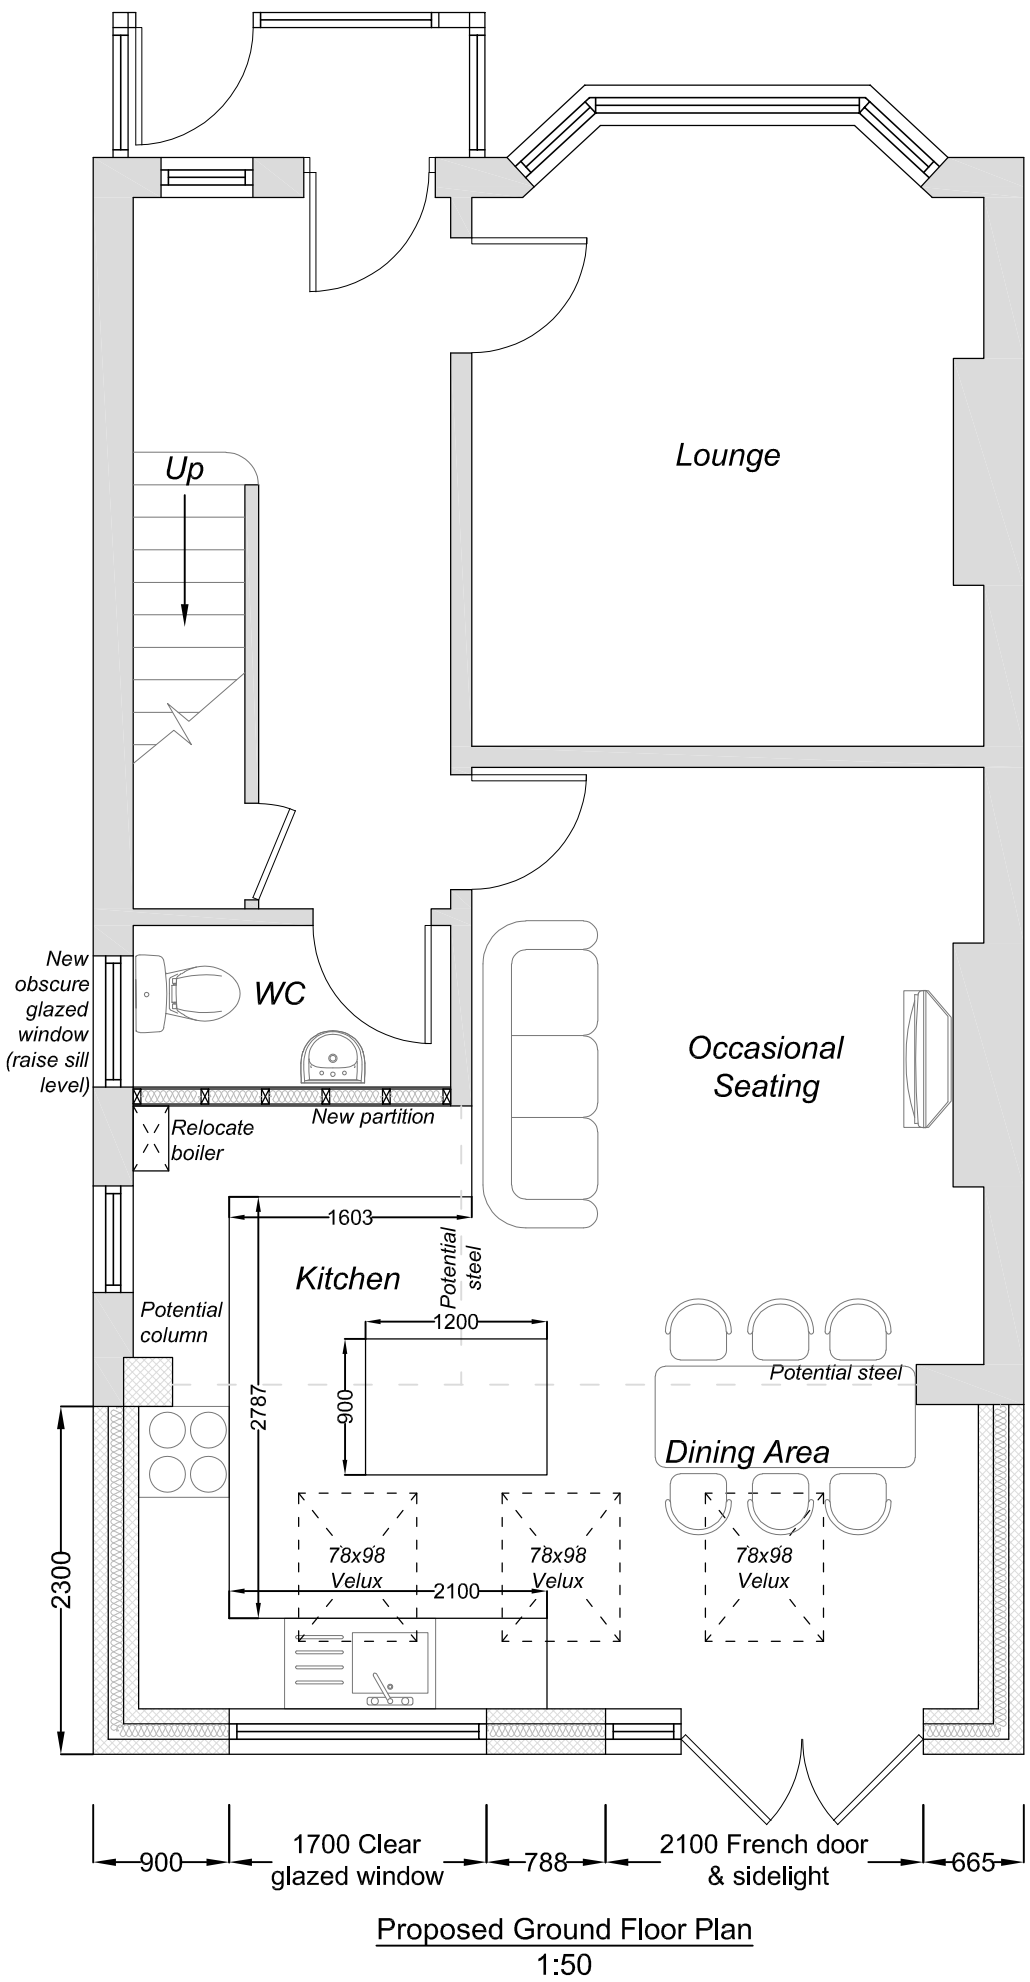


Proposed Ground Floor Plan
1:50

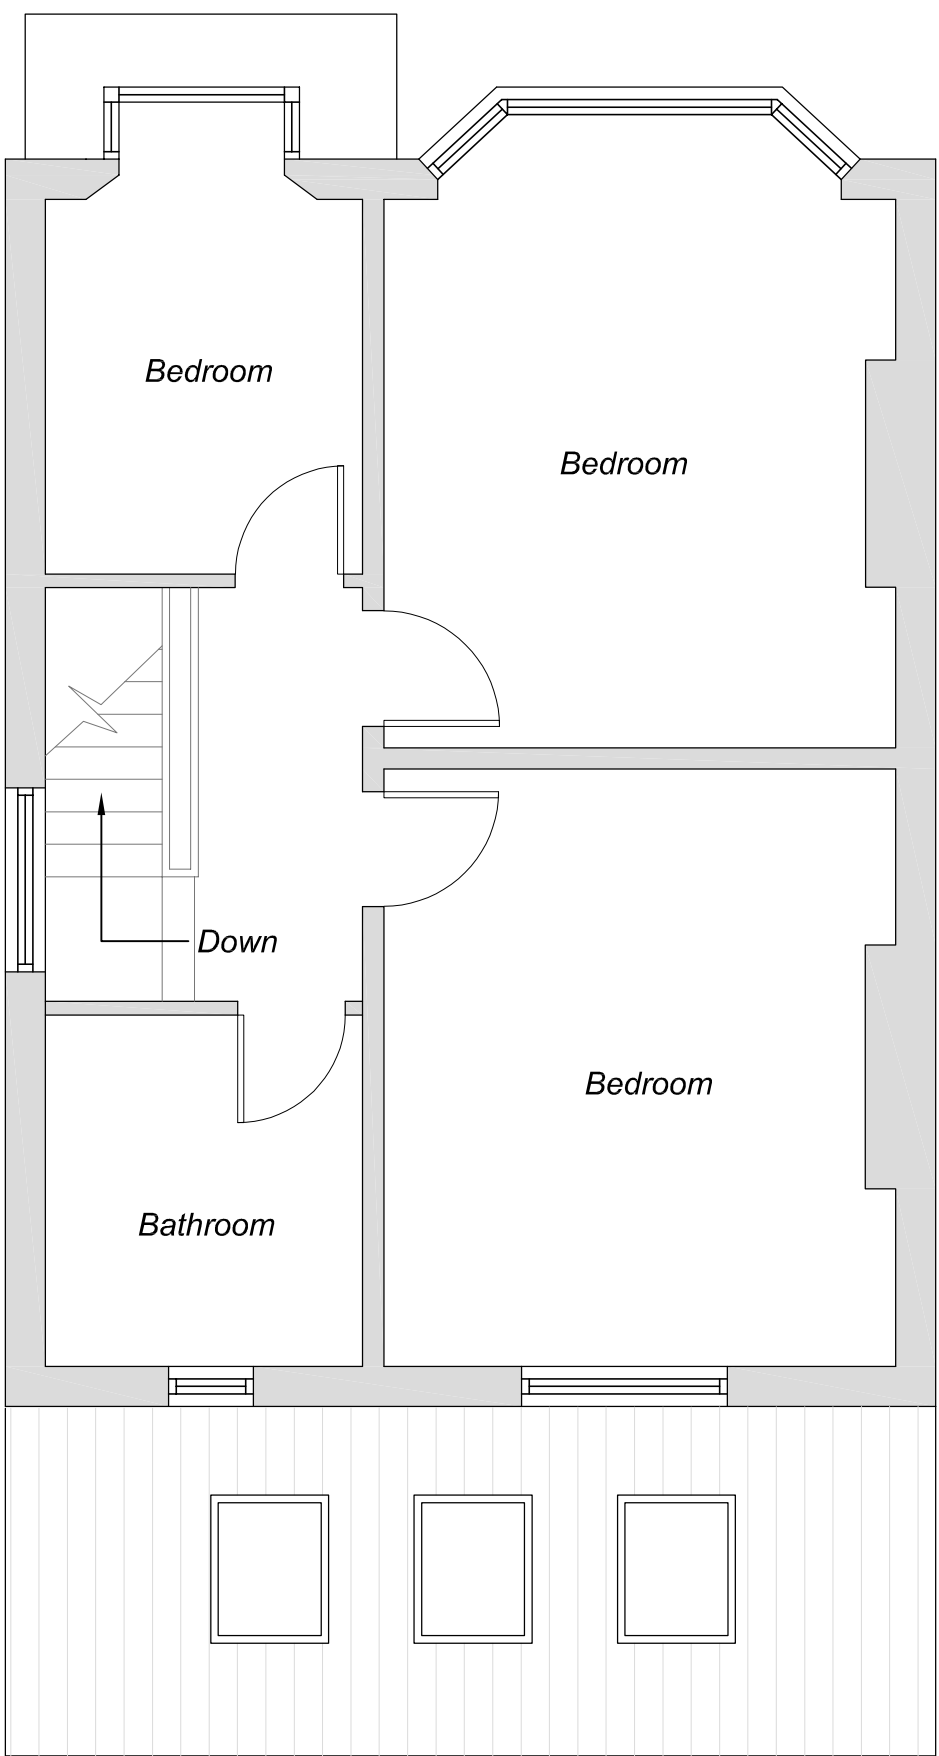

Proposed First Floor Plan
1:50

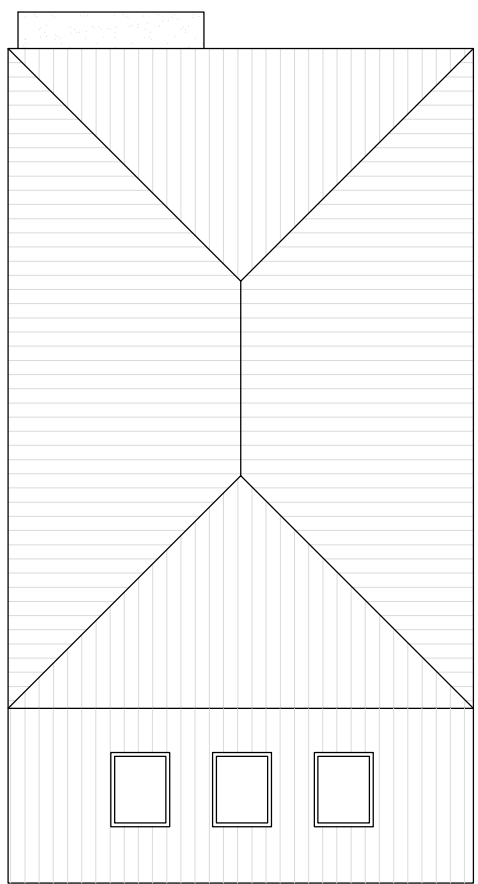

Proposed Roof Plan
1:100

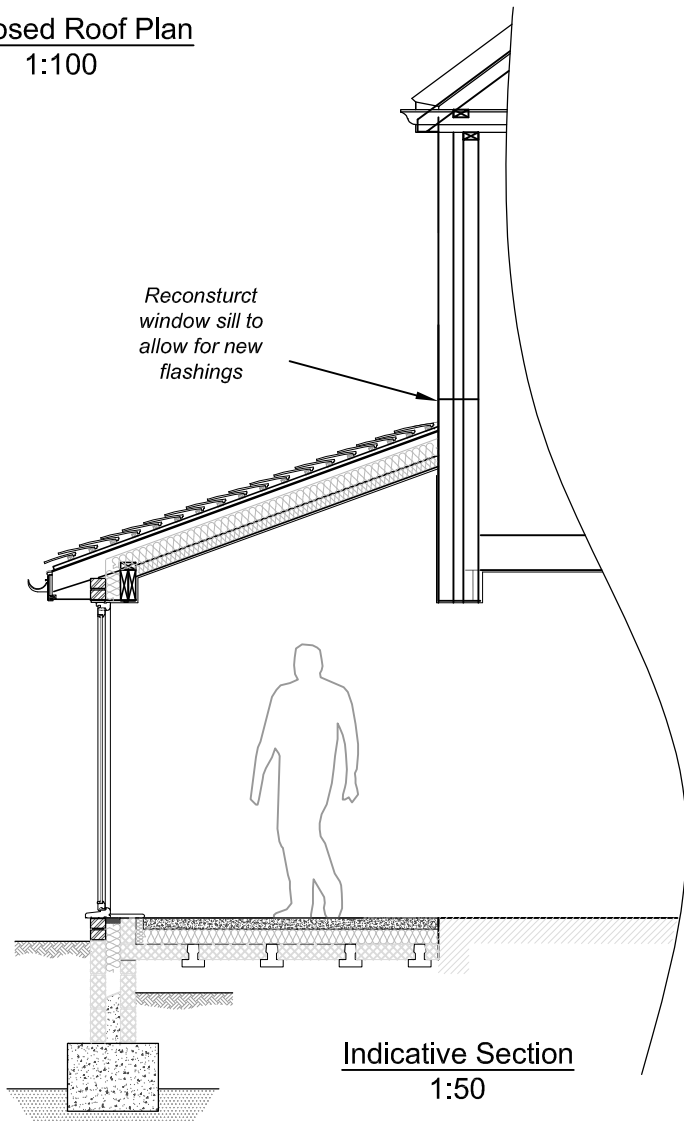

Indicative Section
1:50

General Notes

The contents of this drawing are copyright to Design & Development Associates and may not be altered, copied or reproduced without written consent.

Contractor must verify all dimensions and report any discrepancies before putting work in hand.

Drawings for PLANNING purpose only and hence do not scale, construct or fabricate from this drawing.

Rev	Description	Date



**Design &
Development
Associates Ltd**


info@design-develop.co.uk
www.design-develop.co.uk
01202 233435

Site Address: 6 Ripon Road
Bournemouth
BH9 1RD


Drawing Title: Proposed Floor
Plans & Elevations

Client Name: Kate Salmon


Job No.	Size	Date
971	A2	Sept-25
Revision	Drawing No.	Drawn By
C	003	DPR

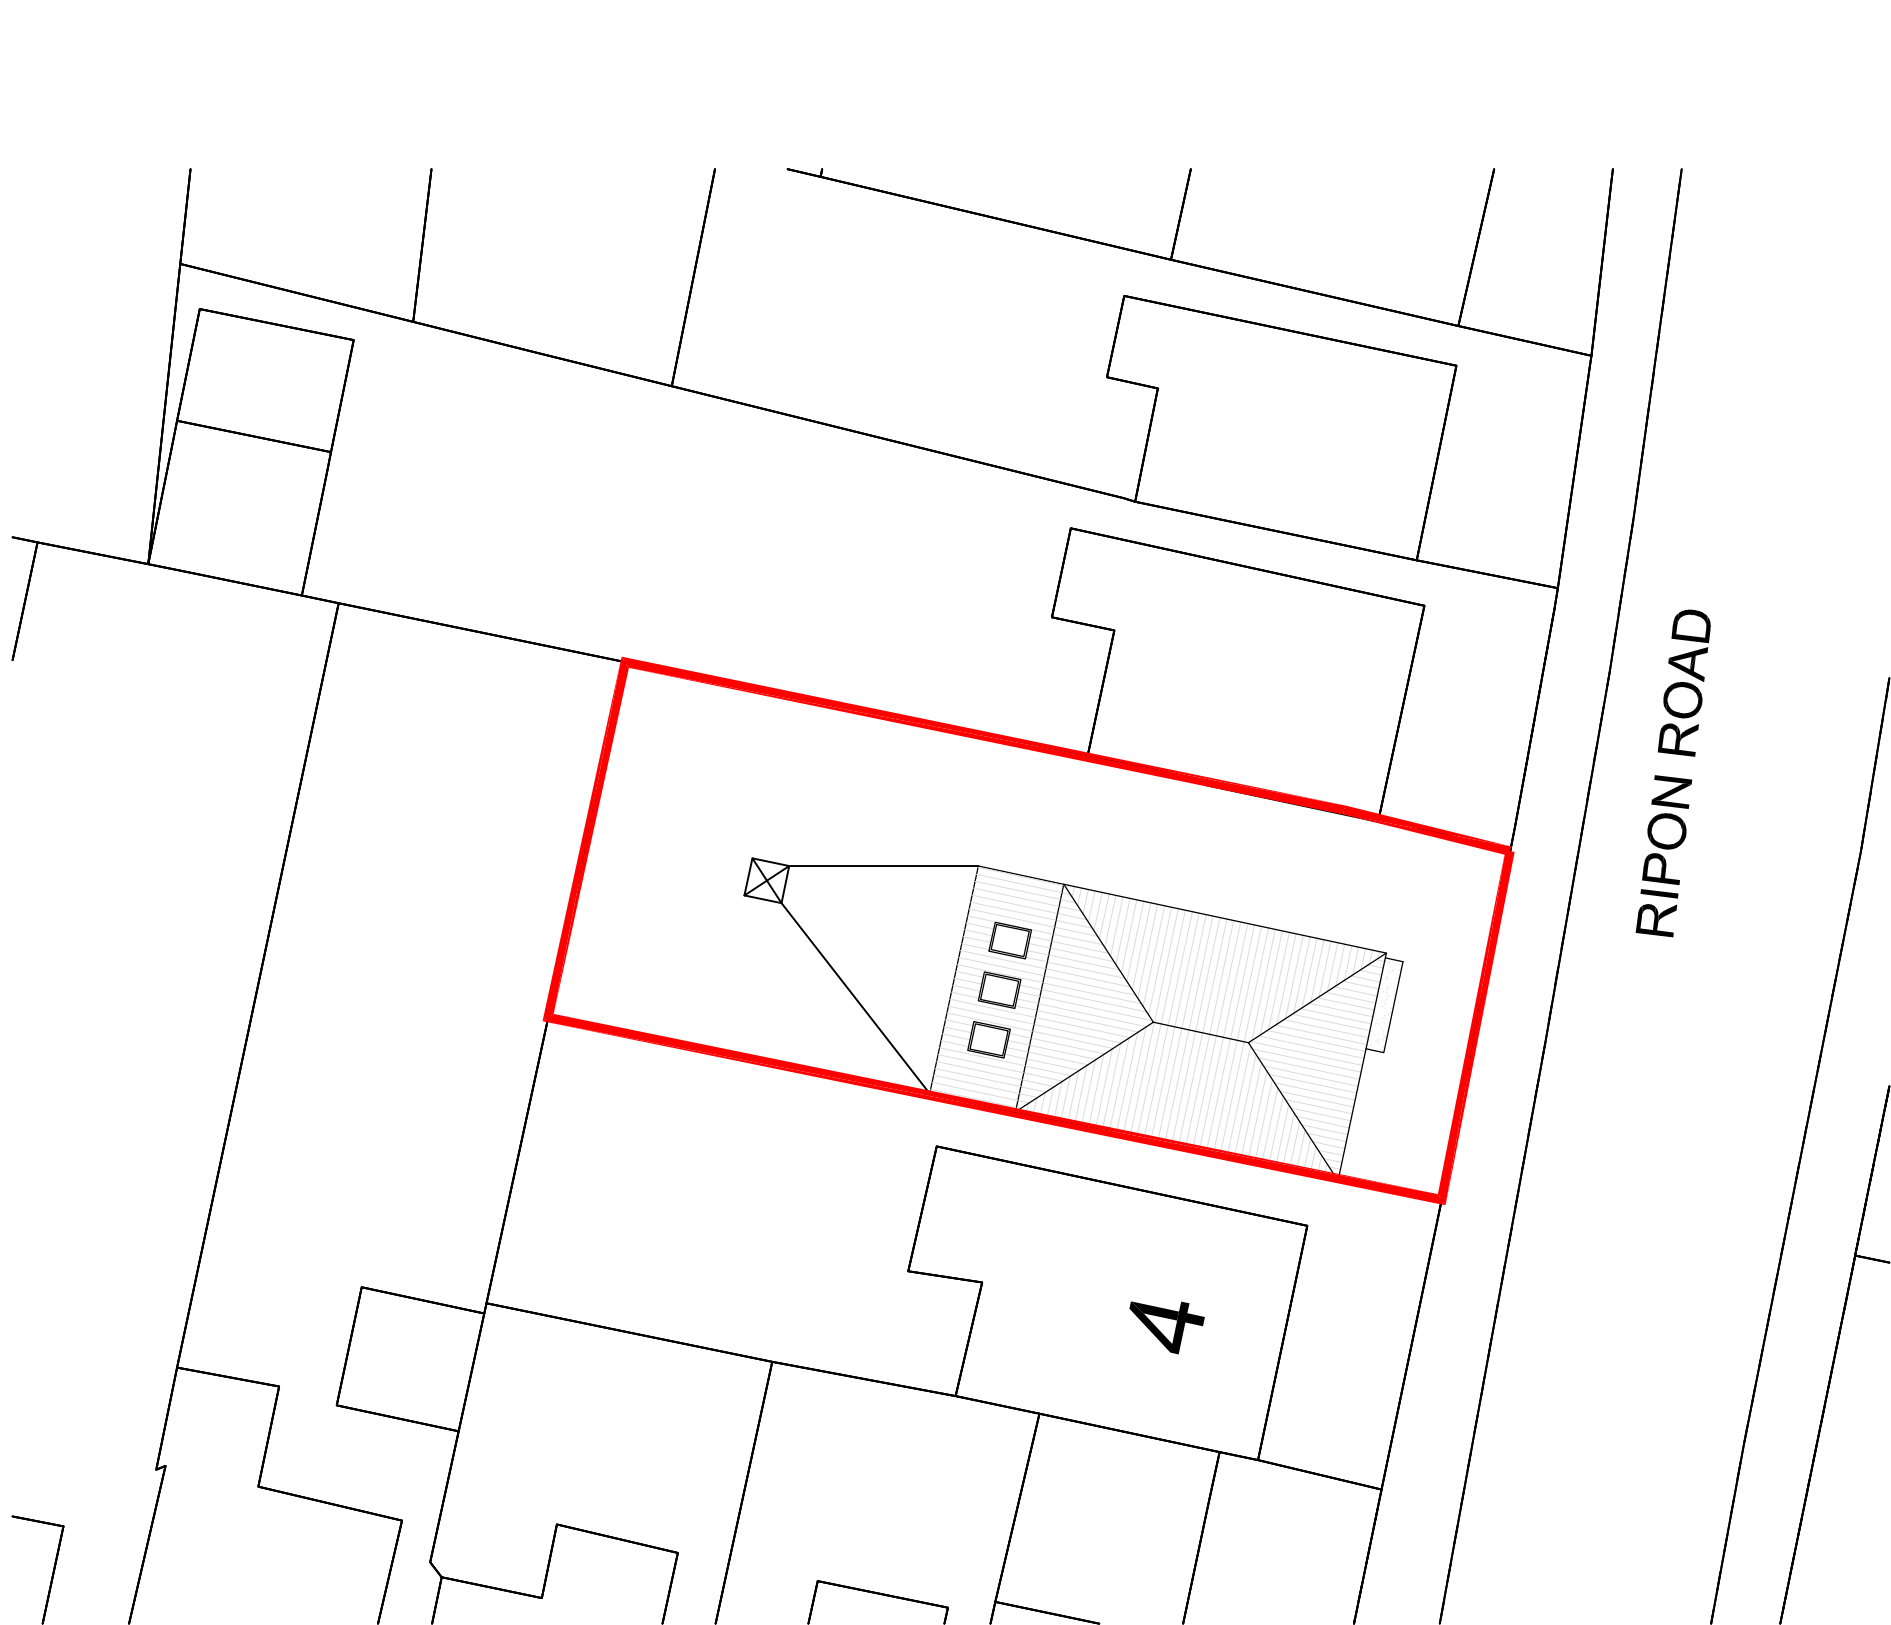

Proposed Site Plan
1:200

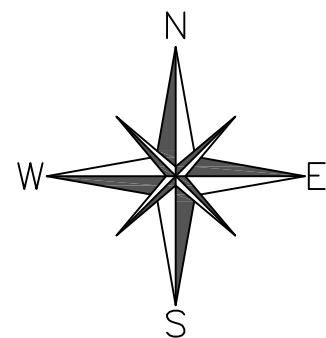

Location Plan
1:1250

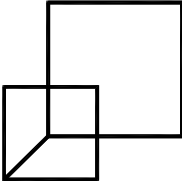 <div>Design & Development Associates Ltd</div>	info@design-develop.co.uk www.design-develop.co.uk 01202 233435	Site Address:	Drawing Title:	Client Name:		DWG No.	<div>General Notes</div> <div>The contents of this drawing are copyright to Design & Development Associates and may not be altered, copied or reproduced without written consent.</div> <div>Contractor must verify all dimensions and report any discrepancies before putting work in hand.</div> <div>Drawings for PLANNING purpose only and hence do not scale, construct or fabricate from this drawing.</div>
		6 Ripon Road Bournemouth BH9 1RD	Site & Location Plans	Kate Salmon		003	
				Size:	Revision	Date	
				A3	B	Oct-25	