




P L A N N I N G

This drawing is copyright and the property of DMWA Ltd Chartered Architects. It may not be copied reproduced or altered in any way without their written authority.

This drawing is for planning purposes only.

All dimensions to be checked on site and any discrepancies reported to the Architect immediately. Please see structural engineers specification prior to any construction works

RED DASH = EXISTING BUILDING

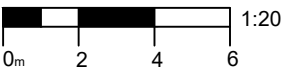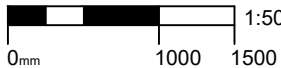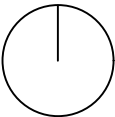

REV COMMENT DATE

Project: Beach House Cafe - External Seating


Beach House Cafe  
The Spit  
Mudeford  
BH6 4EN

Client: K Slater  
Drawing Title: Existing and Proposed Site Plan  
Job No: 150218  
Drawn: AR  
Date: 19.08.2025  
Scale: As Indicated @ A3


Drawing No: PL02  
Rev:

DMW  
architects

46a East St, Wimborne, Dorset, BH21 1DX  
01202 884024 www.dmwa.co.uk

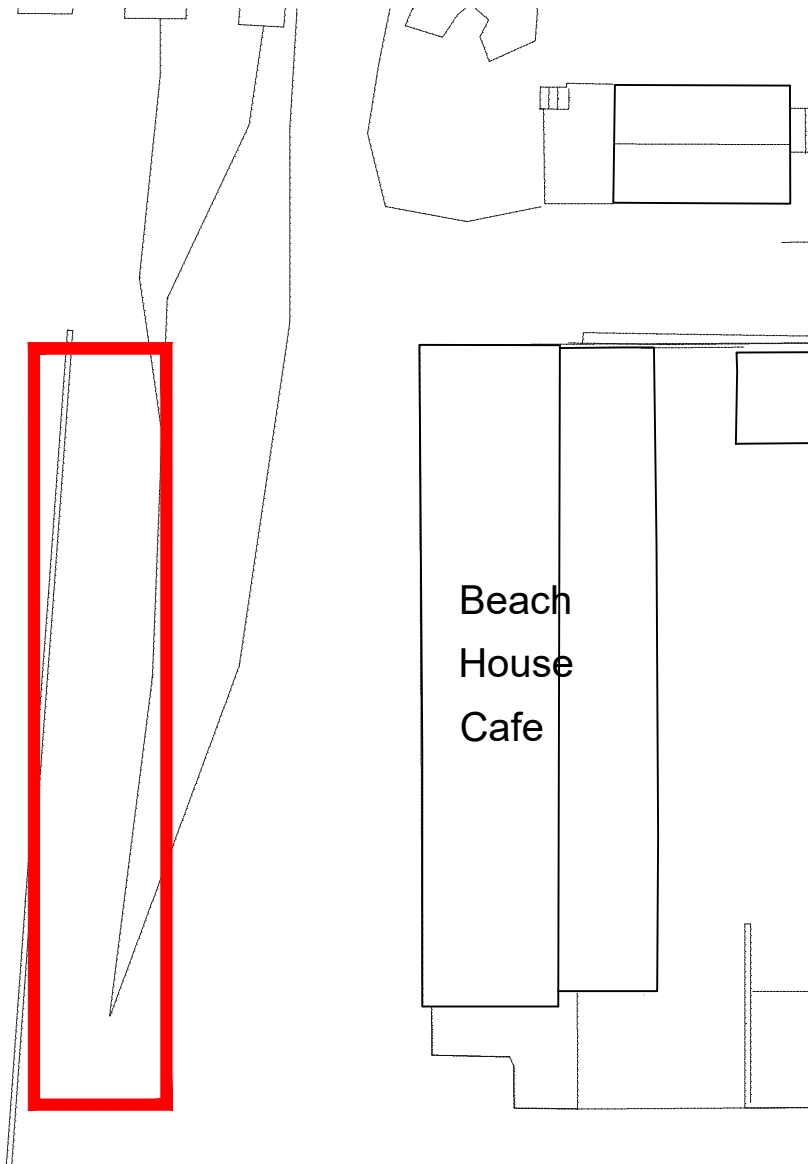

Existing Site Plan  
1/200

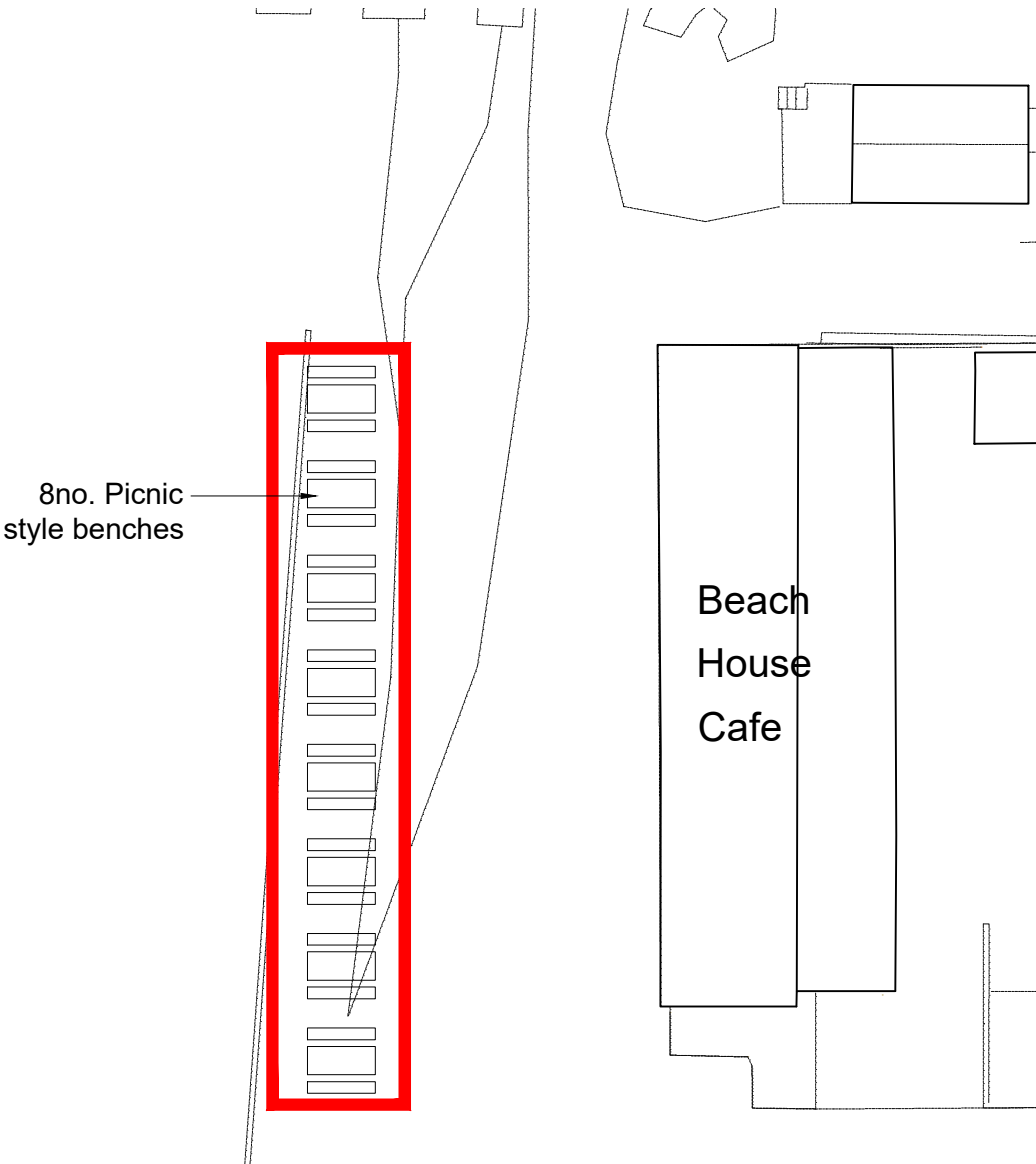

Proposed Site Plan  
1/200