


**Section A: Proposed Castle Lane West Elevation**

1:100



**Section B: Proposed Lawford Road Elevation**

1:100

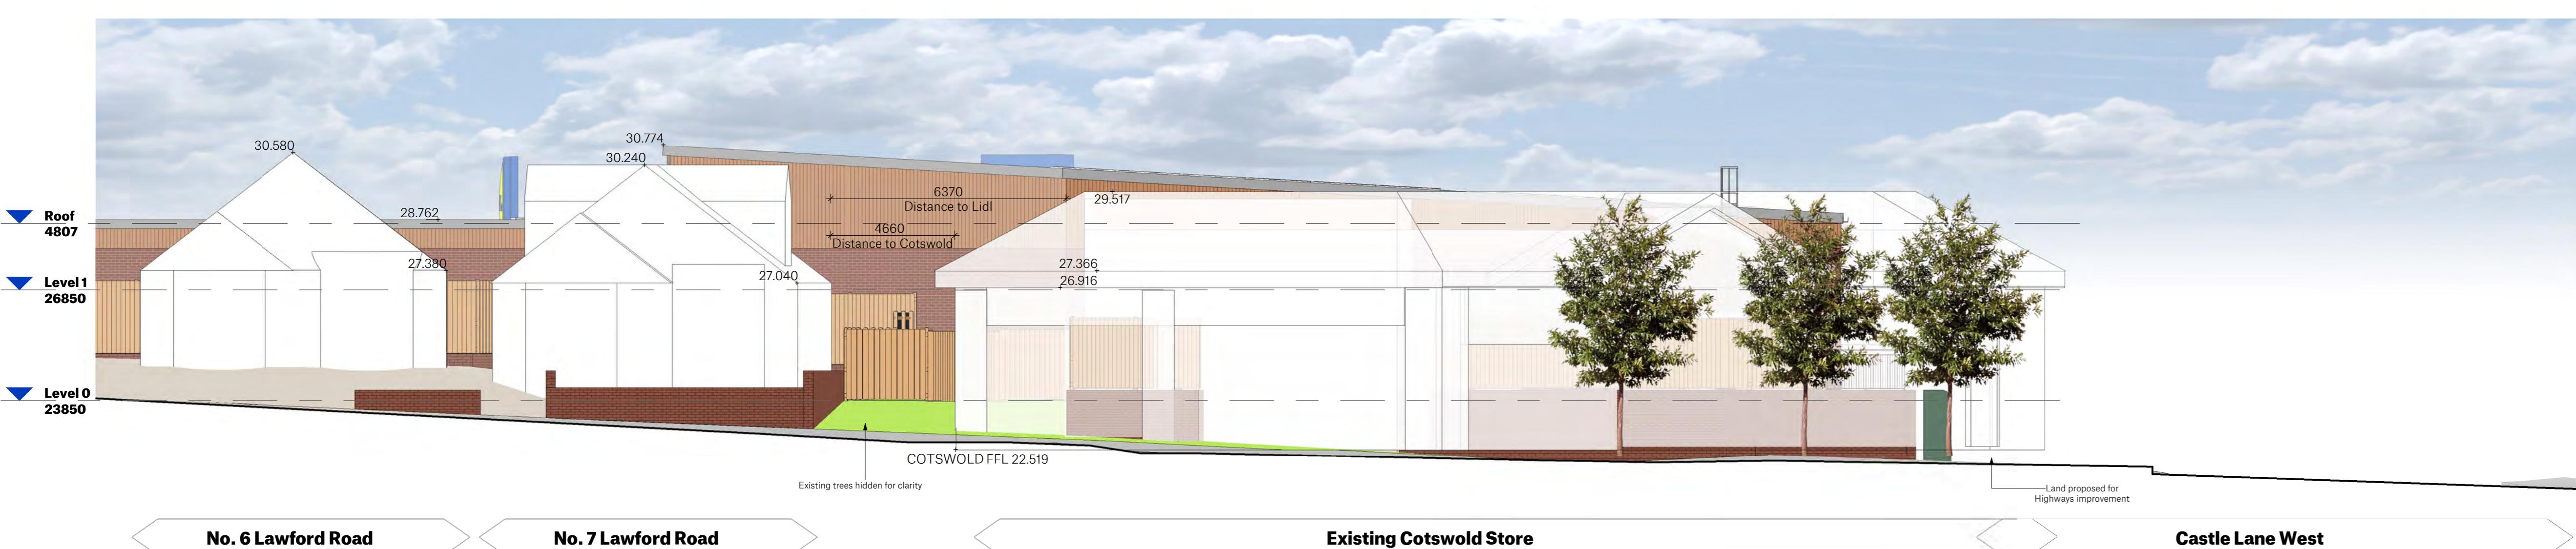

**Section B: Lawford Road Elevation showing Existing Cotswold Unit**

1:100



**Street Elevation Key**

1:500

Store Specification  
**BESPOKE**  
Drawing Purpose  
**PLANNING**  
This drawing has been prepared for the sole purpose of forming part of a planning application, and should not be used for any other purpose.



**SPACE**

Spaceworks, Banton Park Road, Newcastle upon Tyne, NE7 9LX  
T: +44 (0)1644 600 666  
www.spaceworks.co.uk

Project  
**Westover Retail Park**  
Drawing Title  
**General Arrangement Street Elevations**

Project No.  
**09028** Drawing No.  
**XX-XX-D-A-02002** Status  
**S3** Rev.  
**05** Scale at A0  
**As Indicated**

File Reference:  
**09028-SPACE-XX-XX-D-A-02002-S3-005**

0m 10m