

The content of this drawing is subject to the Copyright, Designs and Patents Act 1988 and no responsibility is accepted for any part of this drawing which is not approved in writing by the Architect or Snug Architects Ltd.

OS (c) Crown Copyright 2023. All rights reserved. Licence No. 100022432. Snug Architects Landmark OS Paper Map Copying Licence No. LANT000247

Do not scale from this drawing for construction purposes. All dimensions must be checked by the contractor before commencing work on site.

Unless otherwise noted, boundaries have not been surveyed. The recipient of this drawing should satisfy themselves of their precise location before commencing work on site.

Any discrepancies are to be brought to the attention of Snug Architects Ltd.

If in doubt, ask.

NOTES

- 1 Bed Apartment
- 2 Bed Apartment
- 3 Bed Apartment
- Circulation
- Public Realm
- Community Center Hall
- Admin Space
- Toilets
- Commercial Use/Medical Use
- Bin Storage
- Bike Storage
- Plant Space
- Call B Tree
- Call C Tree
- New Tree
- Tree to be removed
- Root Protection Area
- Primary Access

Rev	Date	Description
1	03/03/2024	Approved for construction
2	03/03/2024	Approved for construction
Project: Boscombe Phase 1
 Hawkwood Road
 Boscombe
 BH1 4AS

Planning drawing title: Block A Ground Floor Plan

Drawn: RE
 Checked: RV
 Date: 03/2026
 Scale: 1:100 @ A1

Project	Originator	Vol	Loc	Type	Block	Number	Rev
PT101 - SNUG - XX - 00 - DR - A - 1600 - E							

199 Plumbridge Street
 Totton, Southampton
 Hampshire SO46 5PR
 info@snugarchitects.co.uk
 www.snugarchitects.co.uk
 02382 029500

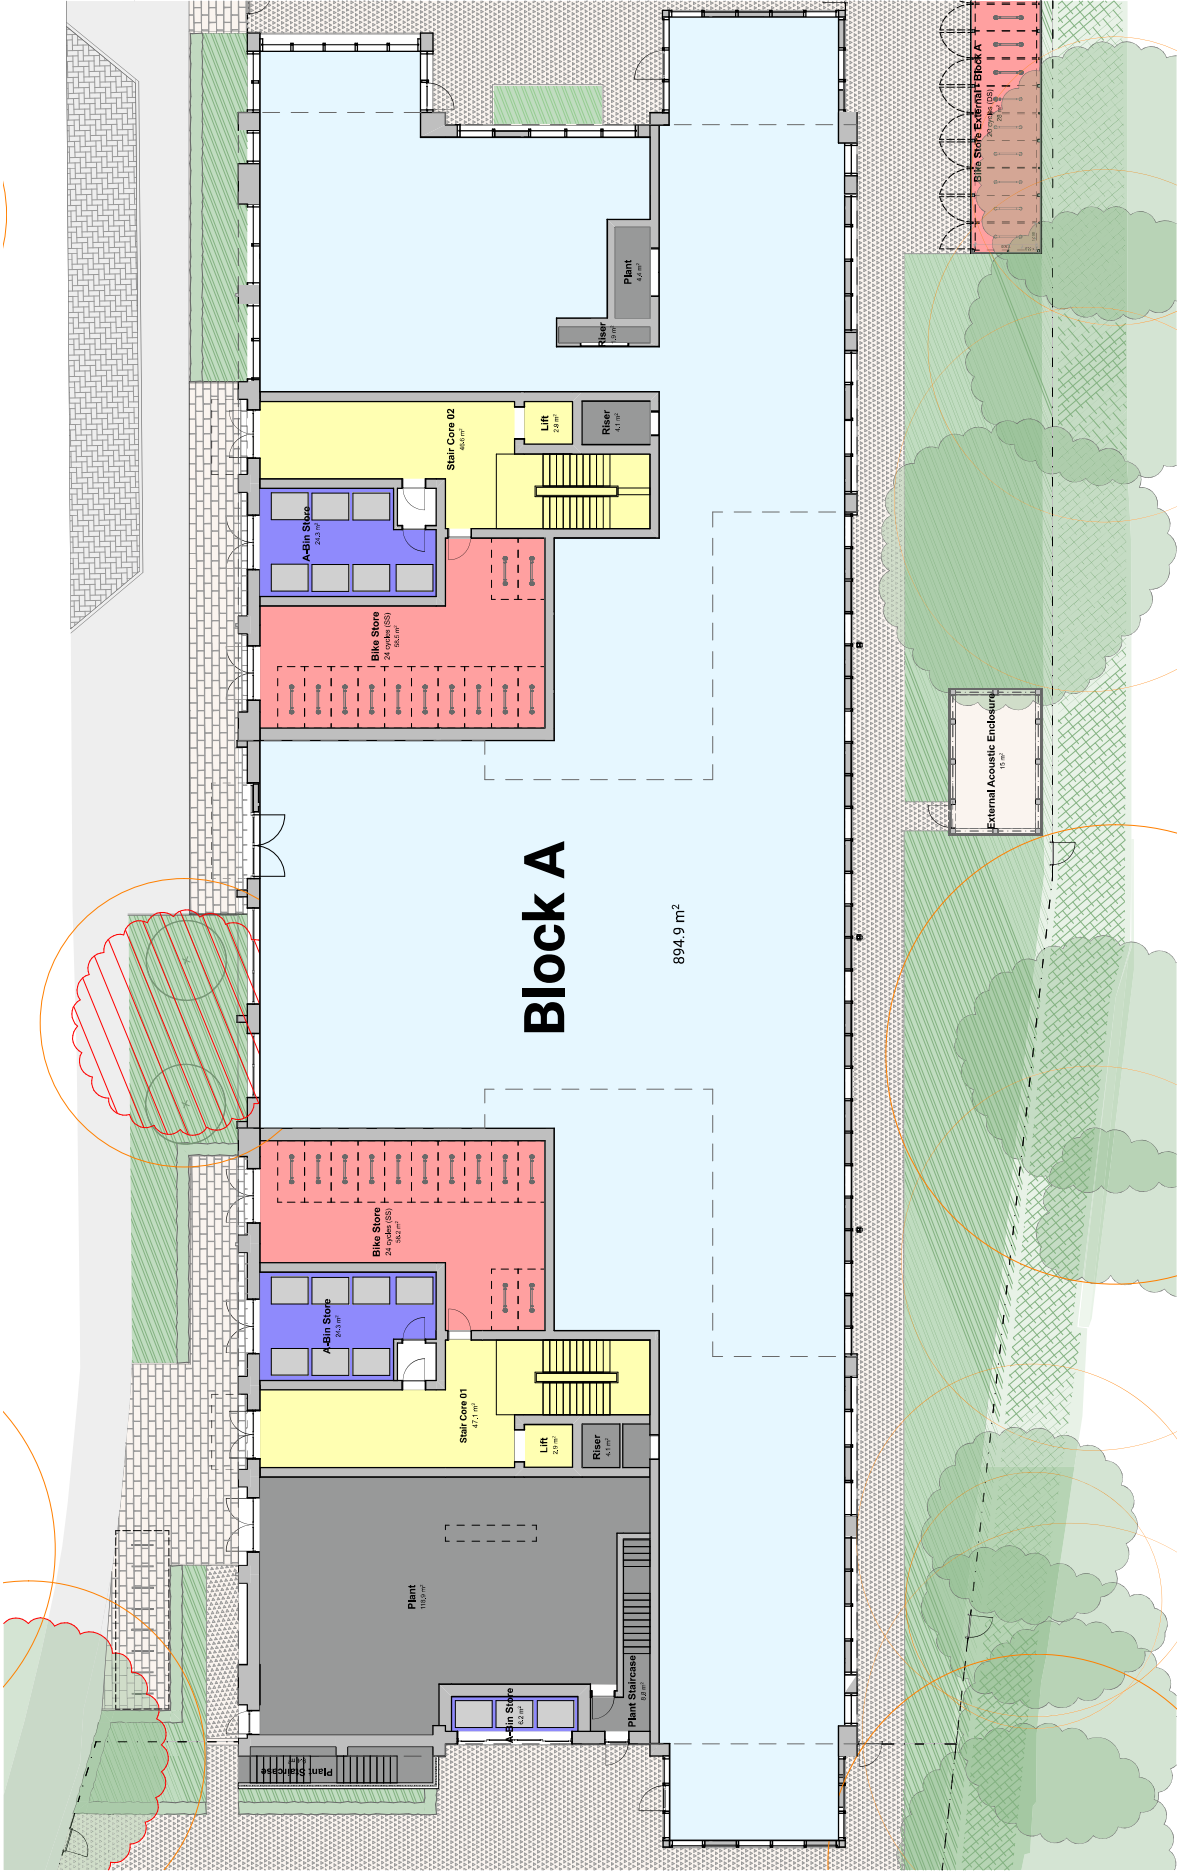

01 Ground Floor Plan - Block A
 Scale 1:100