



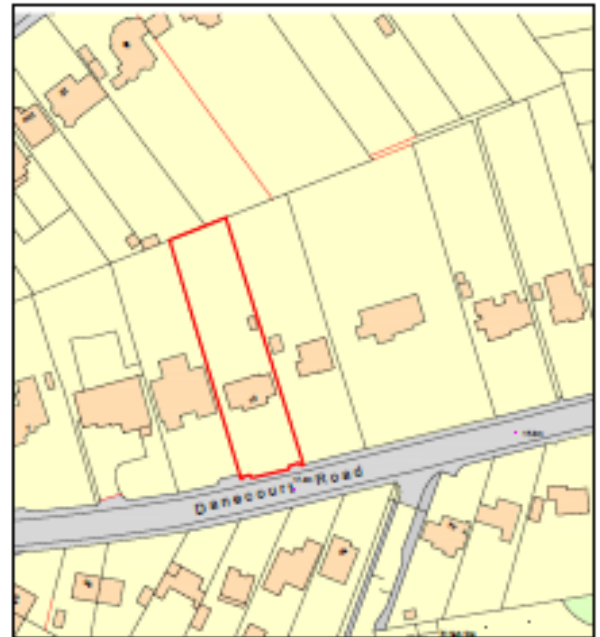


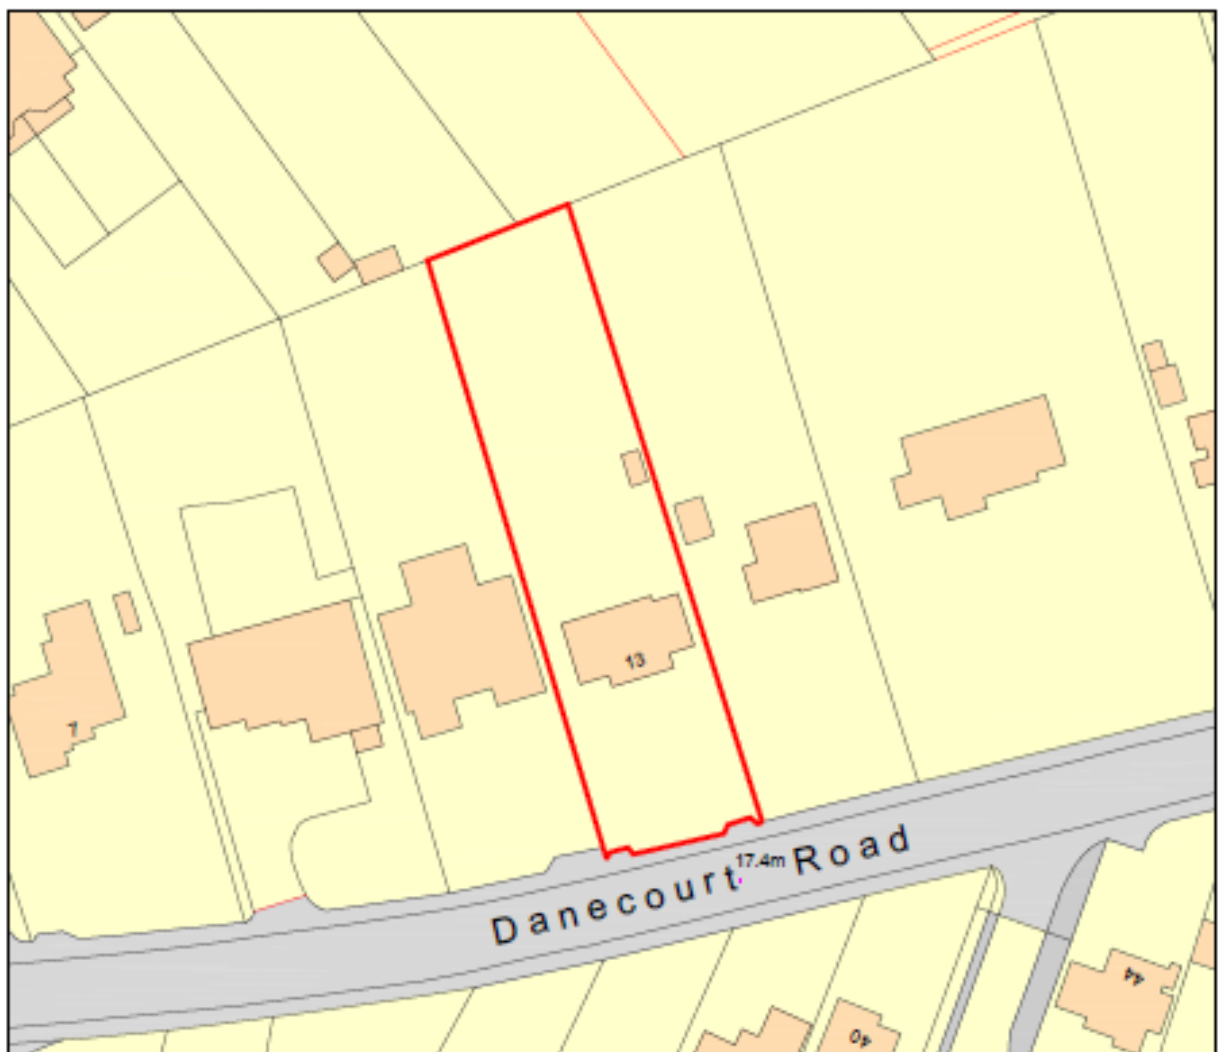



location plan 1 : 1250

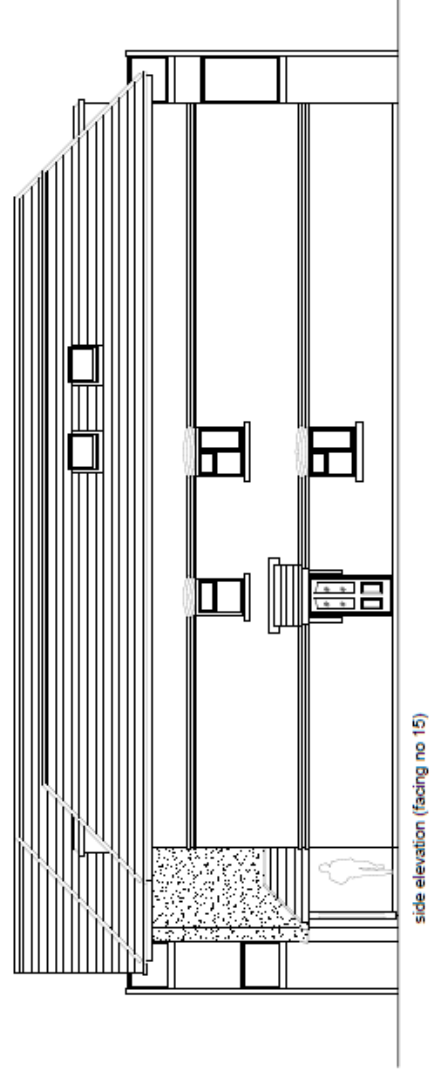

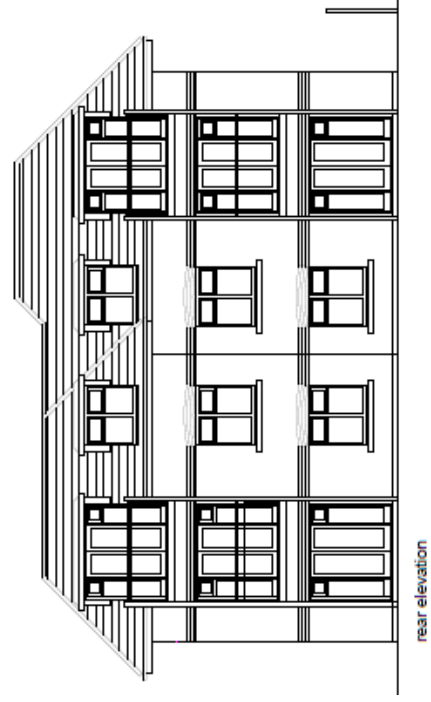

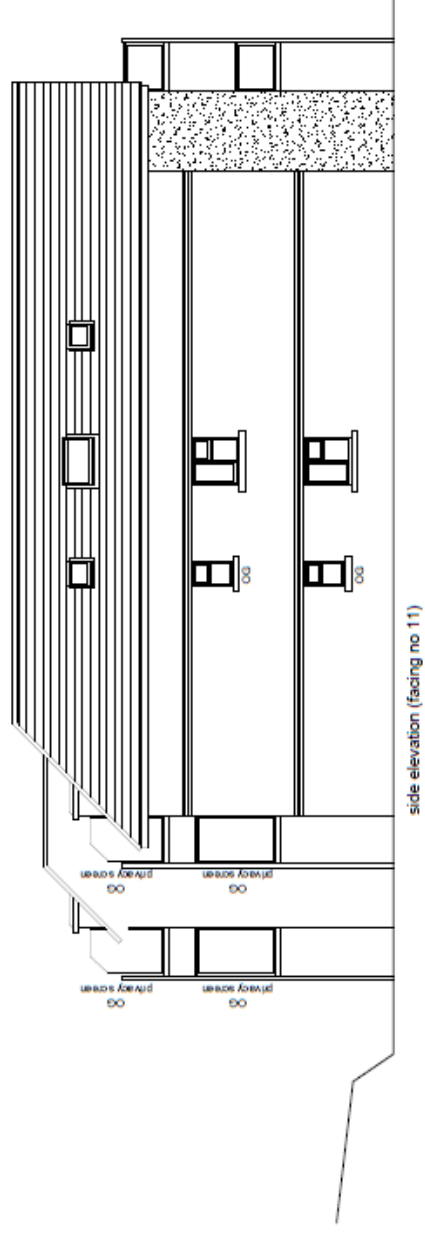

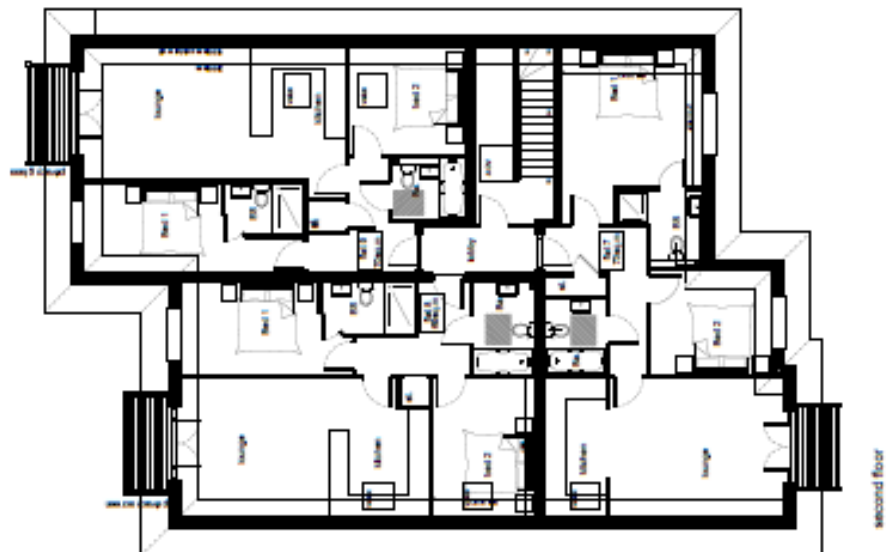

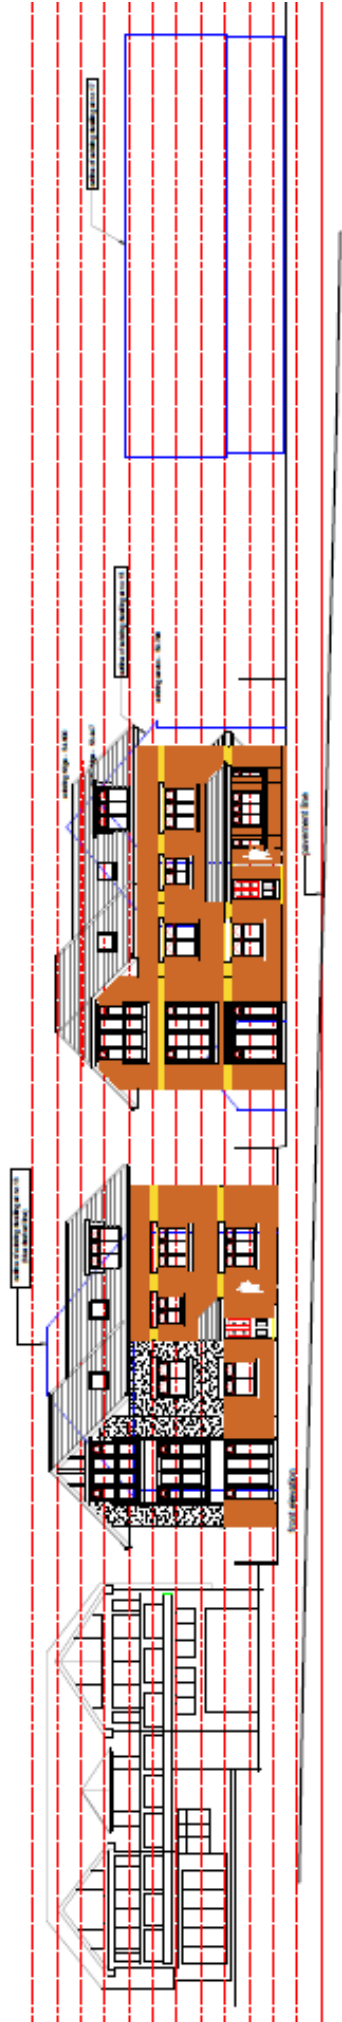

existing house @ 11 Denecourt Road

proposal @ 13 Denecourt Road - APP1907003P

proposal @ 15 Denecourt Road - APP1900020P

existing dwelling at 17 Denecourt Road - APP1900020P