


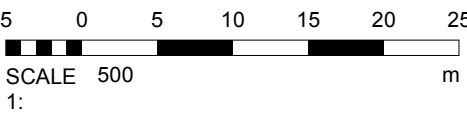

Rev	Date	Note	By
P1	04.02.19	Initial Issue	PWJ
P2	05.09.2019	Client comments	PWJ



mitchell
architects

Stoke Damerel Business Centre, 5 Church Street, Plymouth, PL3 4DT
T 01752606007 F 01752 606078 E info@marchitects.co.uk www.marchitects.co.uk

Project

Cynthia House

Client

PHP

Sheet

Site Location Plan

Project	Originator	Volume	Level	Type	Role	Number
2064	MAL	01	ZZ	DR	A	100-005

Revision

Status

Scale @ Size

P2


S0

WORK IN PROGRESS

1 : 500 @ A3

Do not scale from this drawing. ALL dimensions and levels to be checked on site and any discrepancies reported before work commences - if in doubt, ASK. This drawing is © Copyright Mitchell Architects

Rev	Date	Note	By
P1	31.01.19	General amendments	PWJ
P2	04.02.19	Pre-App Issue	PWJ
P3	29.04.19	Post PreApp Comments	PWJ
P4	26.06.19	Post Client Comments	PWJ
P5	05.09.2019	Client comments	PWJ
P6	21.01.2020	Highways Comments	PWJ
P7	13.02.2020	Urban Design Comments	PWJ

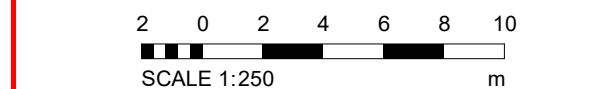

mitchell

architects

Stoke Damerel Business Centre, 5 Church Street, Plymouth, PL3 4DT
T 01752606007 F 01752 606078 E info@marchitects.co.uk www.marchitects.co.uk

Project

Cynthia House

Client

PHP

Sheet

Site Plan

Project

Originator

Volume

Level

Type

Role

Number

2064 - MAL - 01 - ZZ - DR - A -100-015

Revision	Status	Scale @ Size
P7	S0 WORK IN PROGRESS	1 : 250 @ A3

Do not scale from this drawing. ALL dimensions and levels to be checked on site and any discrepancies reported before work commences - if in doubt, ASK. This drawing is © Copyright Mitchell Architects



2064

Rev	Date	Note	By
P1	29.04.19	Post PreApp Comments	PWJ
P2	26.06.19	Post Client Comments	PWJ
P3	05.09.2019	Client comments	PWJ
P4	13.02.2020	Urban Design Comments	PWJ



2

Site Central Terrace

1 : 200



1

Site Central Apartments

1 : 200

MITCHELL
architects

Stoke Damerel Business Centre, 5 Church Street, Plymouth, PL3 4DT
T 01752606007 F 01752 606078 E info@marchitects.co.uk www.marchitects.co.uk


Project	Cynthia House
Client	PHP
Sheet	Site Central Elevations

Project	Originator	Volume	Level	Type	Role	Number
2064	MAL	01	ZZ	DR	A	100-105

Revision	Status	Scale @ Size
P4	SO WORK IN PROGRESS	1 : 200 @ A3

Do not scale from this drawing. ALL dimensions and levels to be checked on site and any discrepancies reported before work commences - if in doubt, ASK. This drawing is © Copyright Mitchell Architects

Rev	Date	Note	By
P1	31.01.19	General amendments	PWJ
P2	04.02.19	Pre-App Issue	PWJ
P3	29.04.19	Post PreApp Comments	PWJ
P4	26.06.19	Post Client Comments	PWJ
P5	05.09.2019	Client comments	PWJ
P6	13.02.2020	Urban Design Comments	PWJ

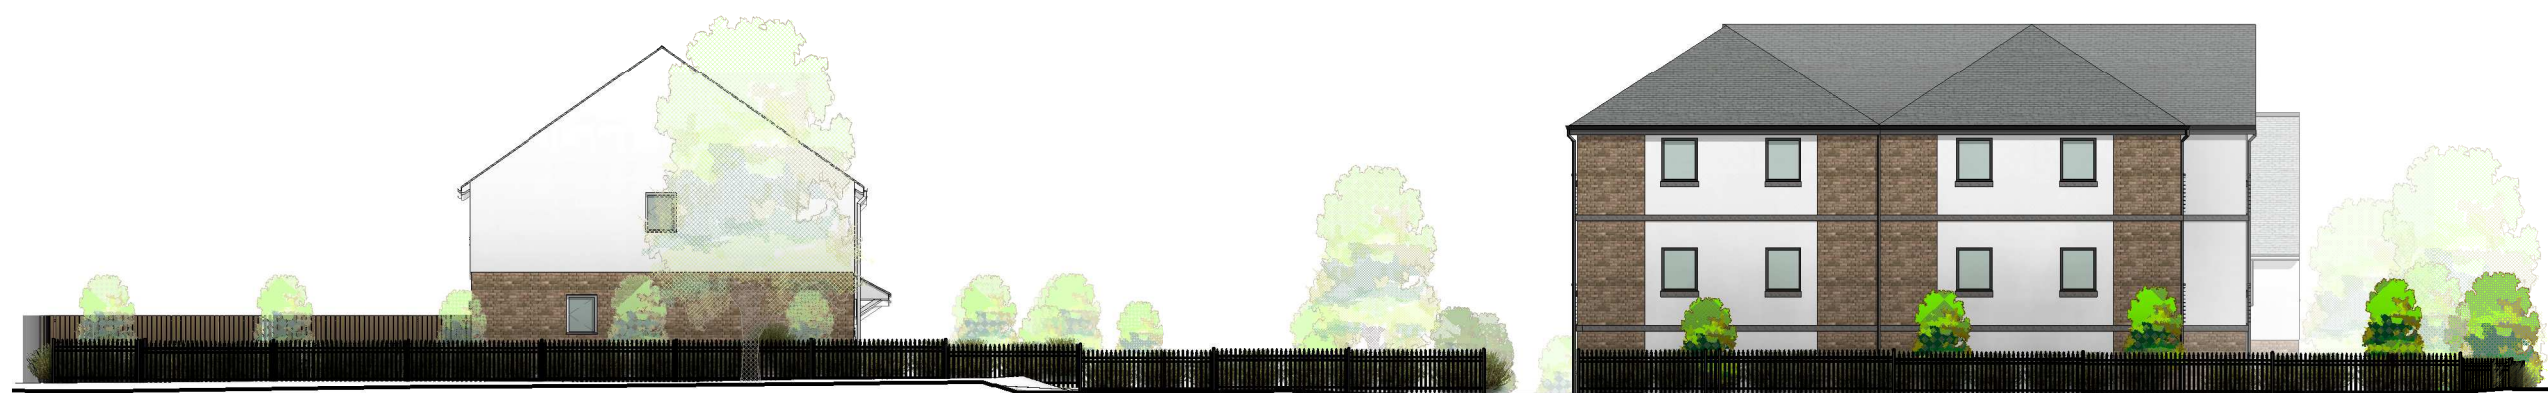

2 Site West
1 : 200



1 Site South
1 : 200

2 0 2 4 6 8 10
SCALE 1:200 m

mitchell
architects

Stoke Damerel Business Centre, 5 Church Street, Plymouth, PL3 4DT
T 01752606007 F 01752 606078 E info@marchitects.co.uk www.marchitects.co.uk

Project	Cynthia House
Client	PHP
Sheet	Site East West Elevations

Project	Originator	Volume	Level	Type	Role	Number
2064	MAL	01	ZZ	DR	A	100-030

Revision	Status	Scale @ Size
P6	S0 WORK IN PROGRESS	1 : 200 @ A3

Do not scale from this drawing. ALL dimensions and levels to be checked on site and any discrepancies reported before work commences - if in doubt, ASK. This drawing is © Copyright Mitchell Architects

2064


Rev	Date	Note	By
P1	31.01.19	General amendments	PWJ
P2	04.02.19	Pre-App Issue	PWJ
P3	29.04.19	Post PreApp Comments	PWJ
P4	05.09.2019	Client comments	PWJ
P5	13.02.2020	Urban Design Comments	PWJ



1 Site East
1 : 200



.. Site Elevation North
1 : 200

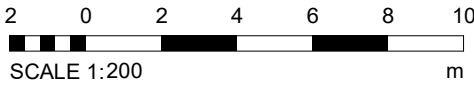

mitchell
architects

Stoke Damerel Business Centre, 5 Church Street, Plymouth, PL3 4DT
T 01752606007 F 01752 606078 E info@marchitects.co.uk www.marchitects.co.uk

Project Cynthia House

Client PHP

Sheet Site North - South Elevations


Project	Originator	Volume	Level	Type	Role	Number
2064	MAL	01	ZZ	DR	A	100-020

Revision	Status	Scale @ Size
P5	SO WORK IN PROGRESS	1 : 200 @ A3


Do not scale from this drawing. ALL dimensions and levels to be checked on site and any discrepancies reported before work commences - if in doubt, ASK. This drawing is © Copyright Mitchell Architects

2064


Rev	Date	Note	By
P1	04.02.19	Pre-App Issue	PWJ
P2	29.04.19	Post PreApp Comments	PWJ
P3	26.06.19	Post Client Comments	PWJ
P4	05.09.2019	Client comments	PWJ
P5	13.02.2020	Urban Design Comments	PWJ

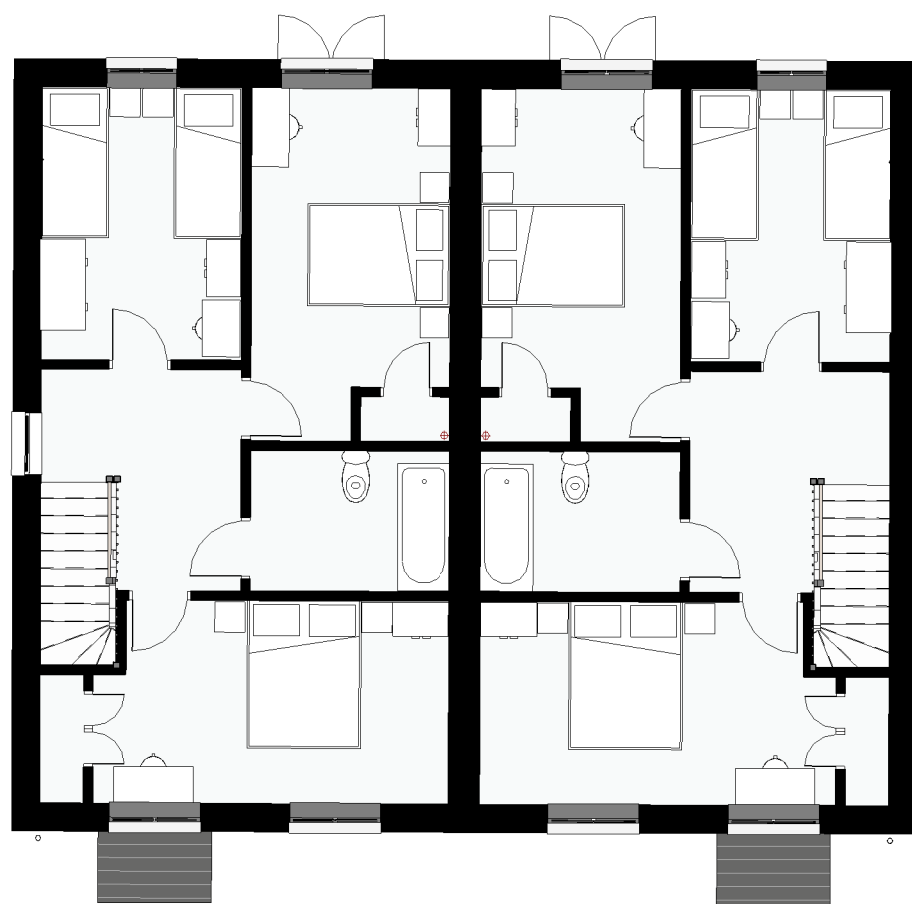


1 Semi Detached First Floor Plan
1 : 100

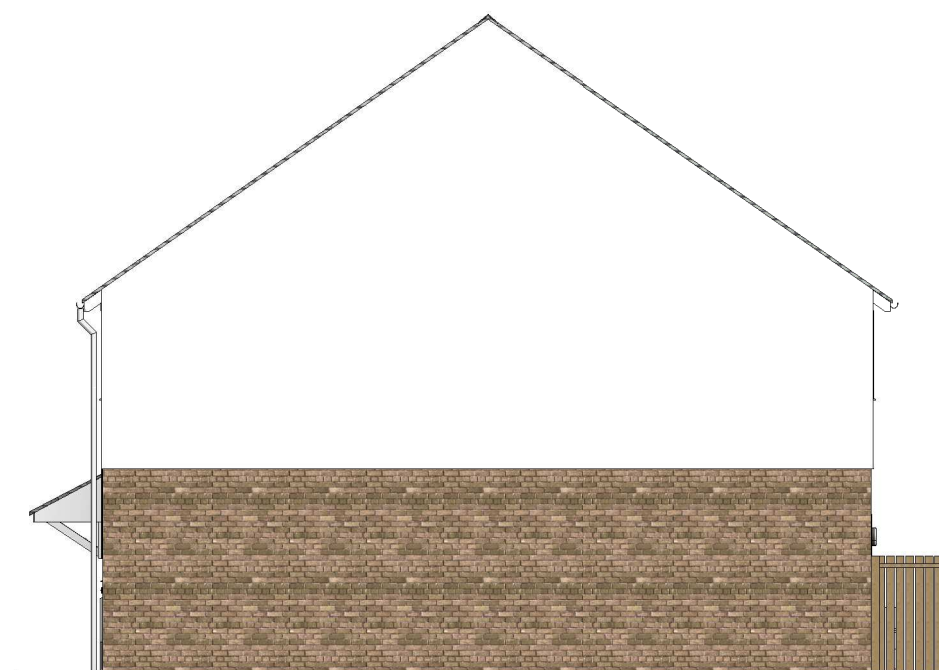

3 Elevation East
1 : 100

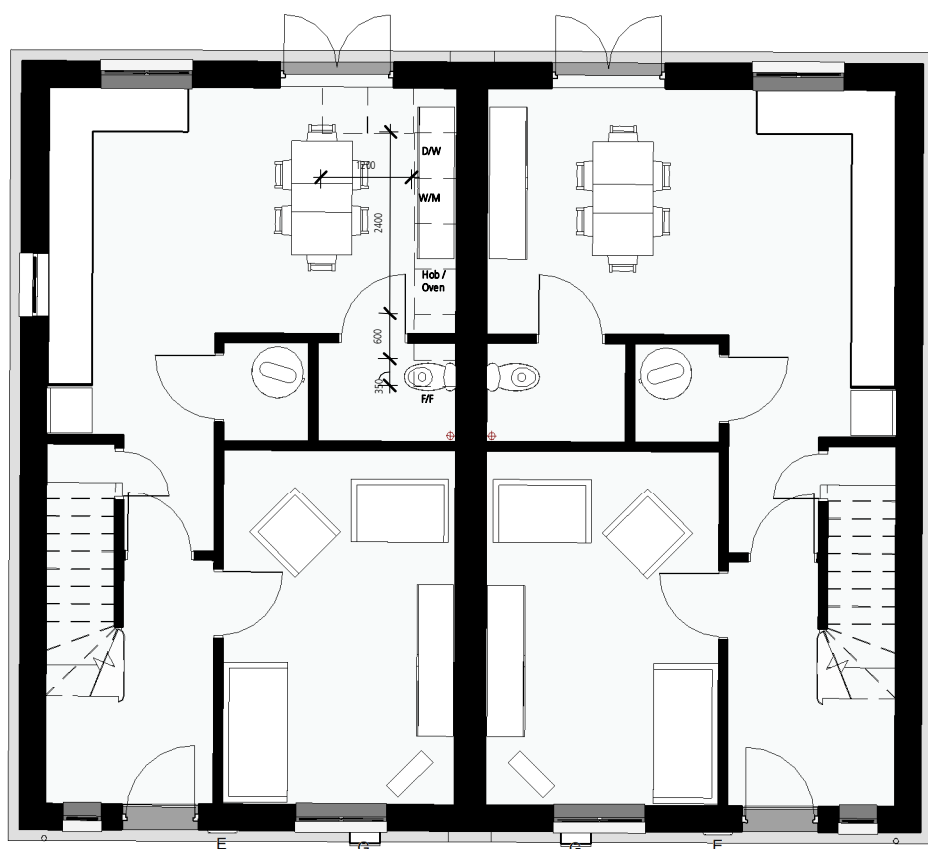

2 Semi Detached Ground Floor Plan
1 : 100

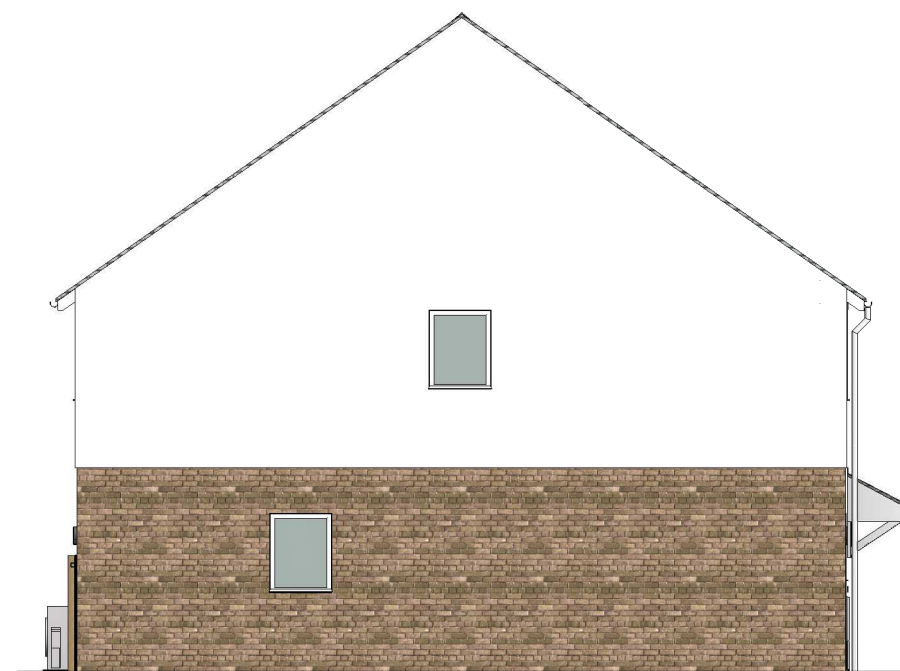

4 Elevation 1 - c
1 : 100

1 0 1 2 3 4 5
SCALE 1:100 m

mitchell
architects

Stoke Damerel Business Centre, 5 Church Street, Plymouth, PL3 4DT
T 01752606007 F 01752 606078 E info@marchitects.co.uk www.marchitects.co.uk

Project Cynthia House

Client PHP

Sheet Semi Detached Floor Plans

Project	Originator	Volume	Level	Type	Role	Number
---------	------------	--------	-------	------	------	--------

2064 - MAL - 01 - ZZ - DR - A - 100-102

Revision	Status	Scale @ Size
----------	--------	--------------

P5 S0 WORK IN PROGRESS 1 : 100 @ A3

Do not scale from this drawing. ALL dimensions and levels to be checked on site and any discrepancies reported before work commences - if in doubt, ASK. This drawing is © Copyright Mitchell Architects

2064

Rev	Date	Note	By
P1	04.02.19	Pre-App Issue	PWJ
P2	29.04.19	Post PreApp Comments	PWJ
P3	05.09.2019	Client comments	PWJ
P4	13.02.2020	Urban Design Comments	PWJ


GIFA

28ed

18ed

70.25sqm

50.25sqm

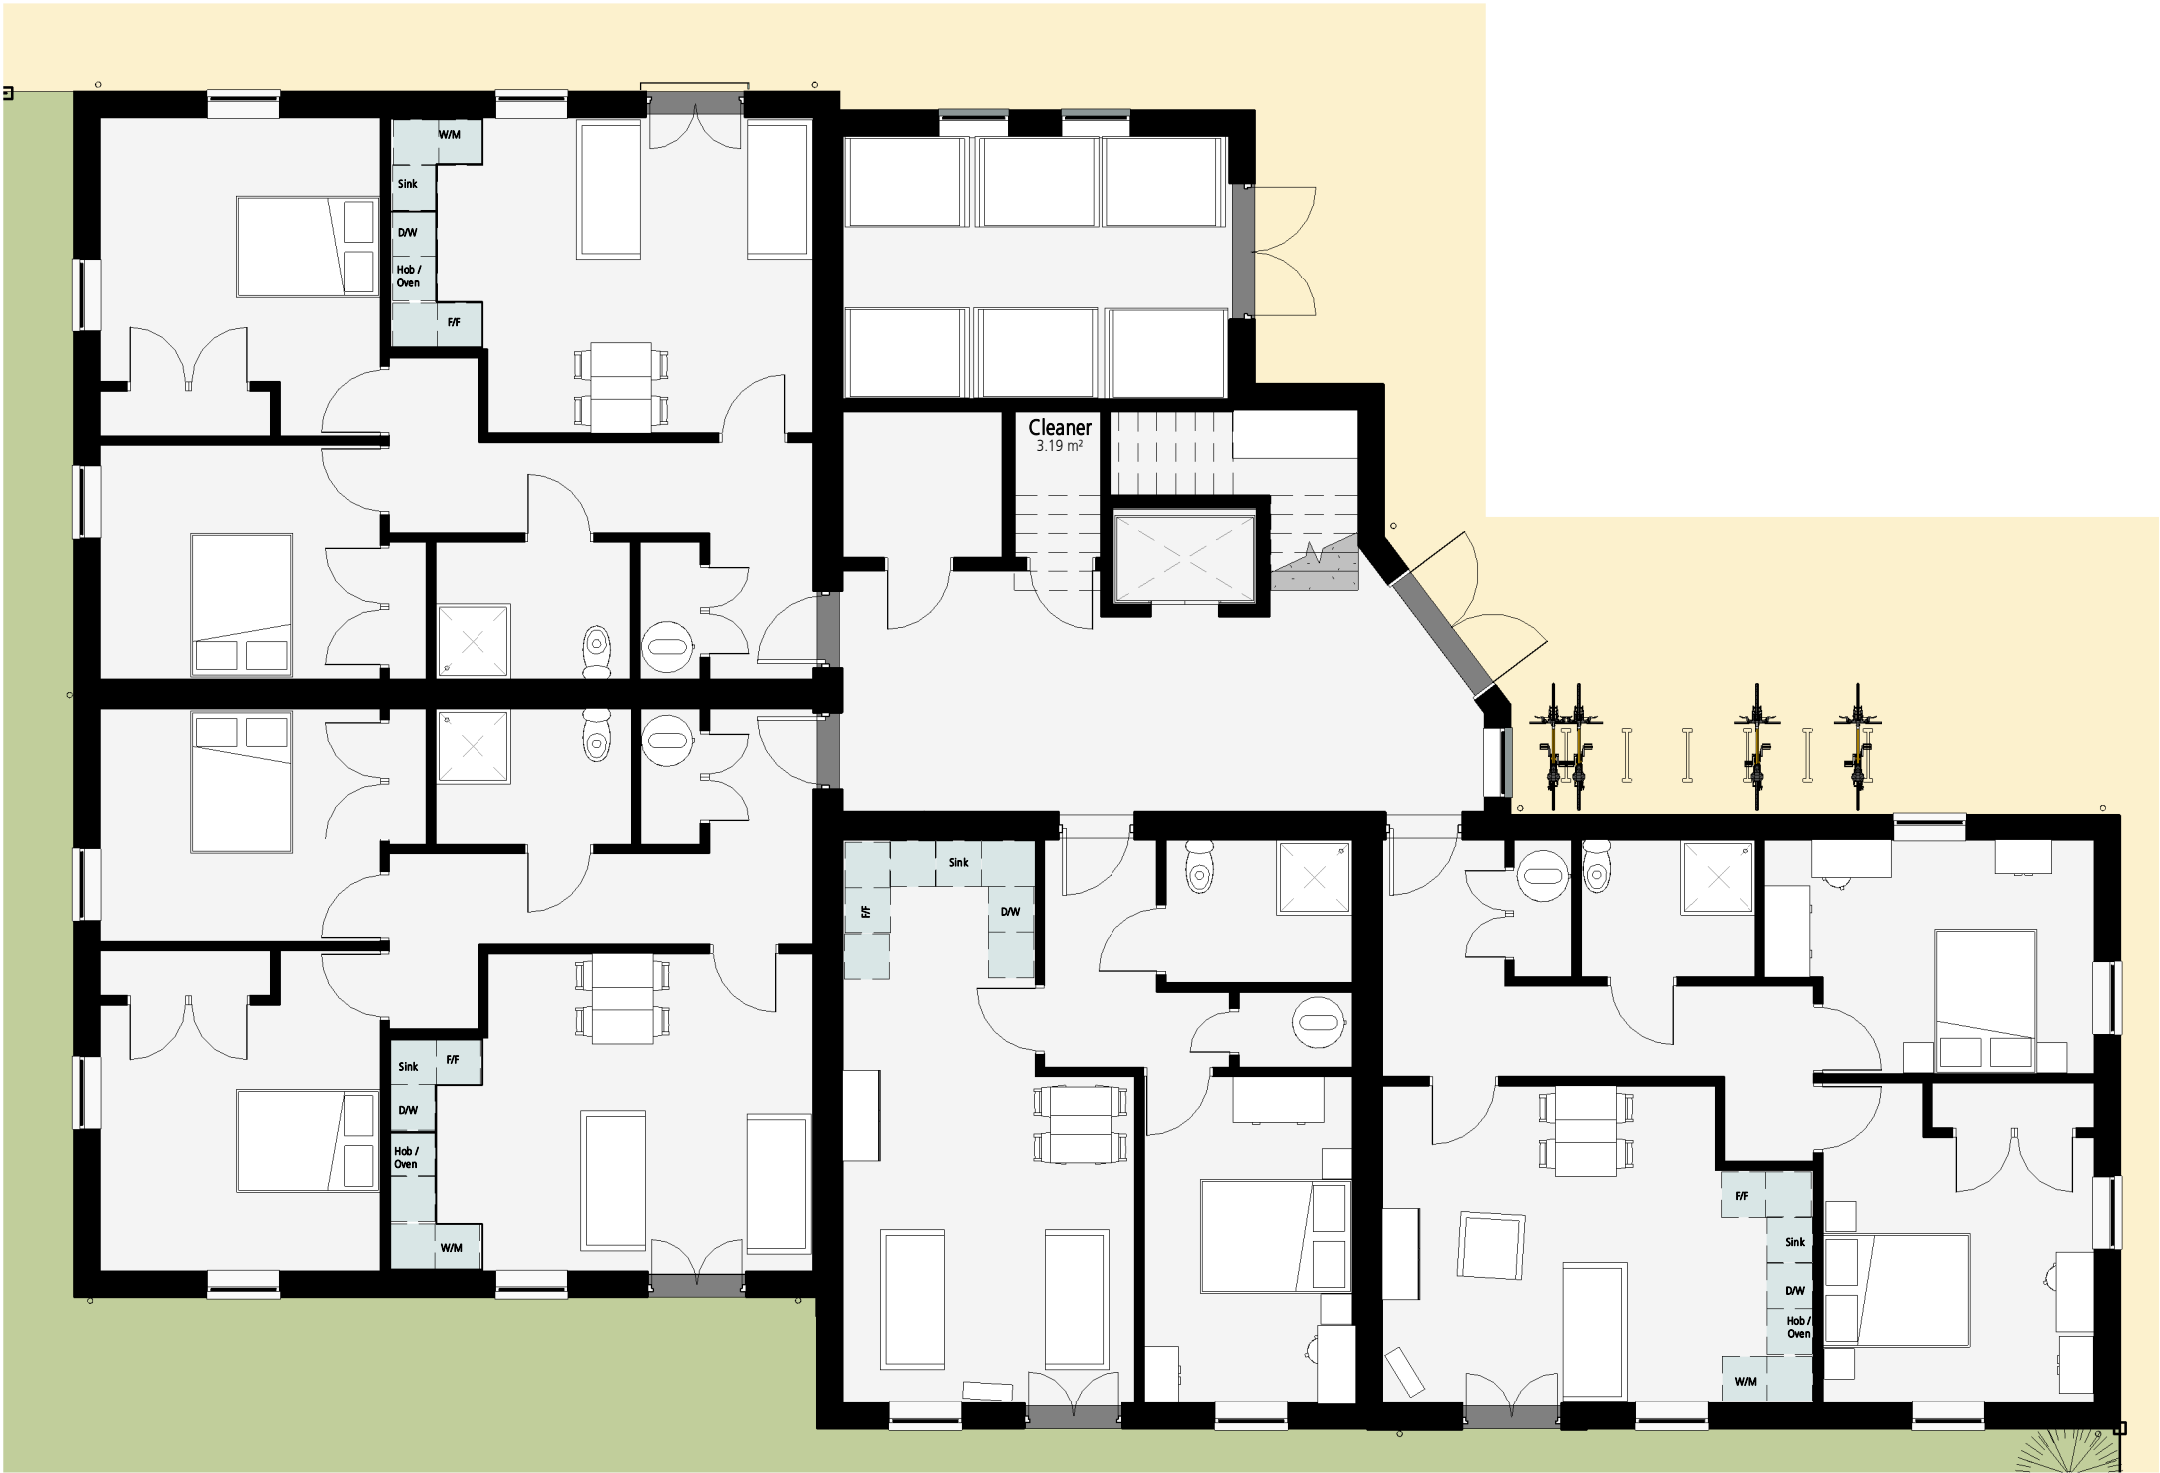

mitchell
architects

Stoke Damerel Business Centre, 5 Church Street, Plymouth, PL3 4DT
T 01752606007 F 01752 606078 E info@marchitects.co.uk www.marchitects.co.uk

Project
Cynthia House

Client
PHP

Sheet
Apartment Block Floor Plan

Project	Originator	Volume	Level	Type	Role	Number
2064	MAL	01	ZZ	DR	A	100-100

Revision	Status	Scale @ Size
P4	S0 WORK IN PROGRESS	1 : 100 @ A3

Do not scale from this drawing. ALL dimensions and levels to be checked on site and any discrepancies reported before work commences - if in doubt, ASK. This drawing is © Copyright Mitchell Architects

