


P:\15-167 -Bargates, Christchurch\Tech\Acad\Drawings\SKETCHES\15-167-SK011 Stepped Footway Access Location Plan.dwg

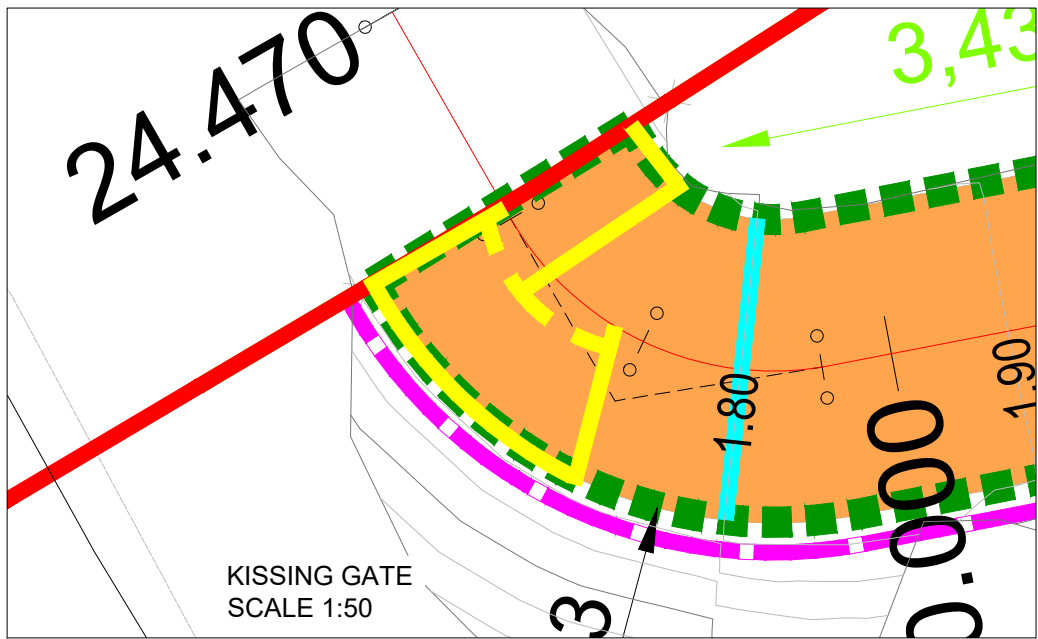

- NOTES**
1. DO NOT SCALE FROM THIS DRAWING, REFER TO FIGURED DIMENSIONS ONLY.
 2. WORKS TO BE CARRIED OUT IN ACCORDANCE WITH SPECIFICATION FOR HIGHWAY WORKS (SHW) LATEST EDITION AND CURRENT BRITISH STANDARDS.
 3. OS MAPPING IS INDICATIVE ONLY.
 4. CENTRAL RESERVATION AND ROAD MARKINGS ON CHRISTCHURCH BY-PASS ARE INDICATIVE ONLY.

- LEGEND:**
- FOOTWAY - BINDED GRVEL
 - TIMBER EDGING
 - PEDESTRIAN RAILING
 - HANDRAIL
 - STEPS FORMED WITH TIMBER SLEEPERS
 - COMMON LAND
 - PROPOSED CONTOURS AND LEVELS
 - KISSING GATE
 - PLANNING LINE

REPRODUCED FROM ORDNANCE SURVEY (®) BY THE PERMISSION OF THE CONTROLLER OF HER MAJESTY'S STATIONERY OFFICE. (©) CROWN COPYRIGHT. ALL RIGHTS RESERVED. LICENCE NUMBER 100045322.

FOR INFORMATION ONLY
SUBJECT TO TECHNICAL
APPROVAL

A	FOOTWAY LAYOUT UPDATED	LJH	CJL	JHM	12.08.19
Rev	Amendments	Drn	Chk	App	Date

**ODYSSEY**

Tuscany House
White Hart Lane
Basingstoke
Hampshire RG21 4AF

Telephone: 01256 331144
Fax: 01256 331134
E: info@odysseyconsult.co.uk
W: www.odysseyconsult.co.uk

Job Title
**THE POLICE STATION SITE,
CHRISTCHURCH**

Drawing Title
**STEPPED FOOTWAY ACCESS
LOCATION PLAN**

Client
ASTER

Scale 1:500@A1	Date JUN 19	Designed
Drawn LJH	Checked JHM	Approved JHM
Job No 15-167	Drawing No SK011	Rev A

