




1 Block C Plant - From Piazza
731 Scale -

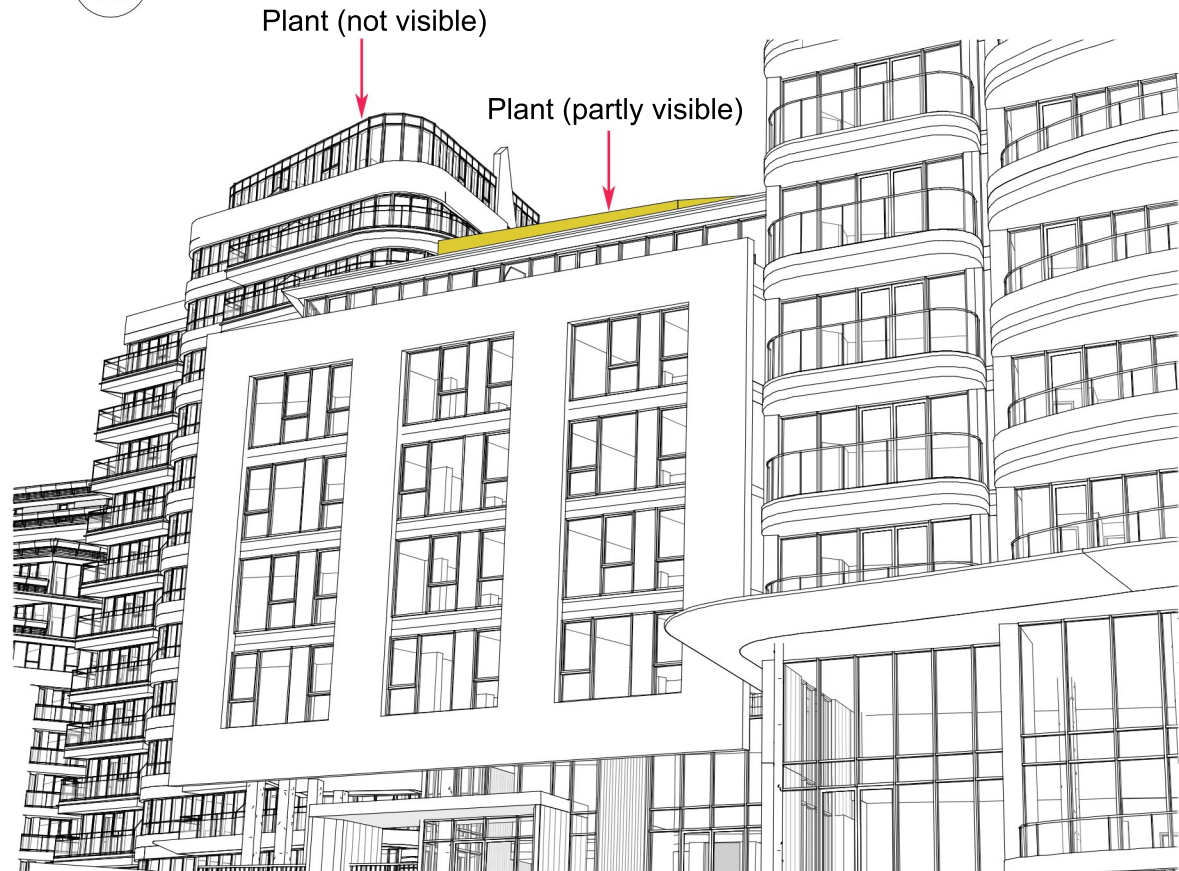

3 Block A1 Plant - From BIC Roundabout
731 Scale -

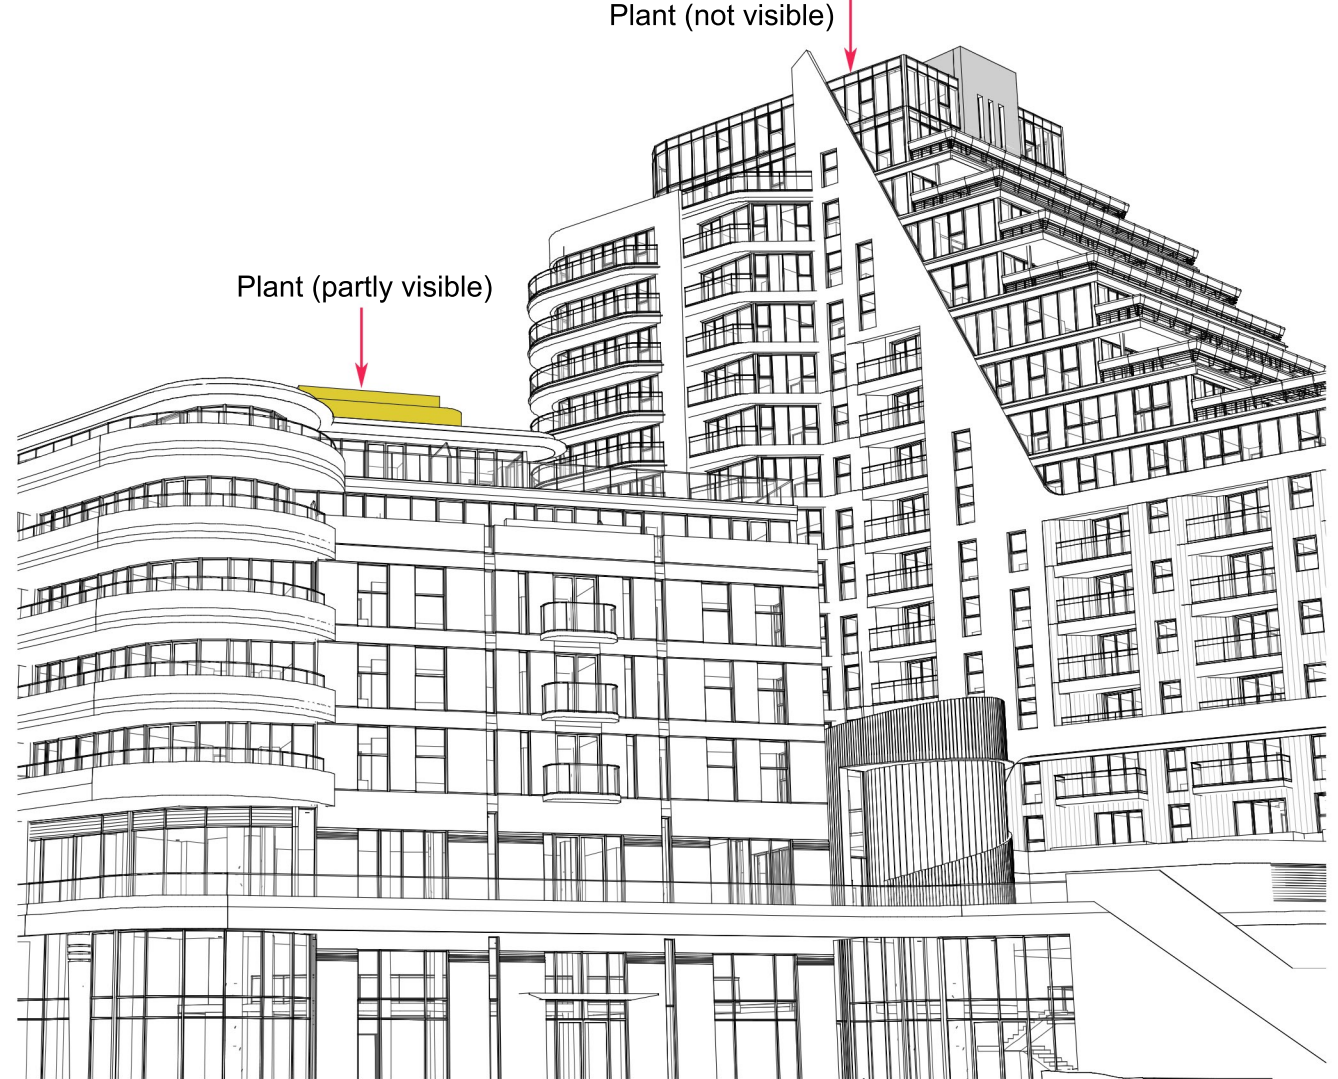

2 Block A2 Plant - From Cinema
731 Scale -

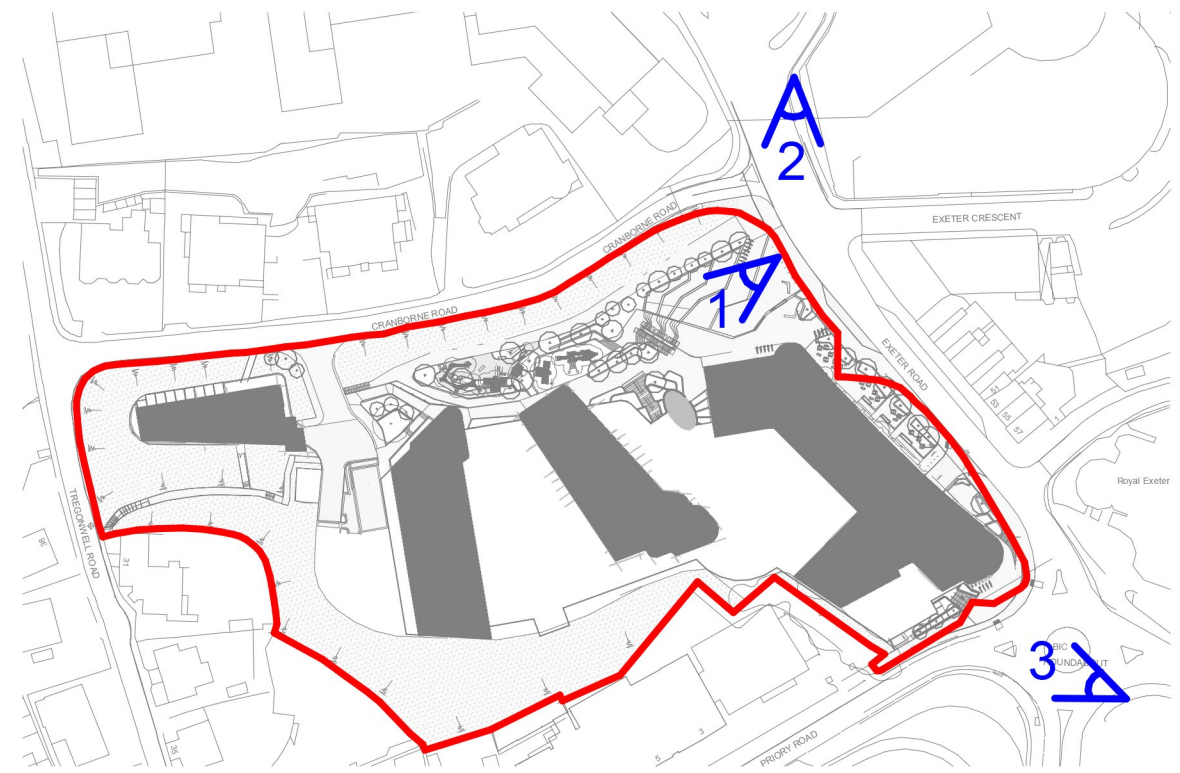

Notes:

- All drawings are subject to Planning and Building Control consent.
- The details shown are for design intent purposes only and are subject to further design development with suppliers and sub-contractors
- Proposals subject to consultation and approval from Local Authority Building Control or an Approved Inspector
- All setting out dimensions should be checked on-site prior to construction and any discrepancies and/or omissions should be reported to the Architect immediately

Drawn By:
PL
Date:
26.03.20
Checked:
JT
Date:
26.03.20

Rev. Date Details

Drawn Chkd

Issued for: **PLANNING**

Project/Client:
Winter Gardens
Bournemouth

Project Number: 19004
Drawing:
Eye-level views of rooftop
plant

Scale: 1 : 2000@A3
Dwg No: 731
Rev:

BrightSPACE
architects

27 Glasshouse Studios, Fryem Court Road, Fordingbridge, Hampshire, SP6 1QX
T: (01425) 655806/653639
www.brightspacearchitects.com
© BrightSpace Architects Ltd. Contractors must work only to agreed dimensions which are to be checked on site Registered Office
17 Northway Rd, Pennington, Lymington, Hampshire, SO41 8DU Registered Number: 07380208