


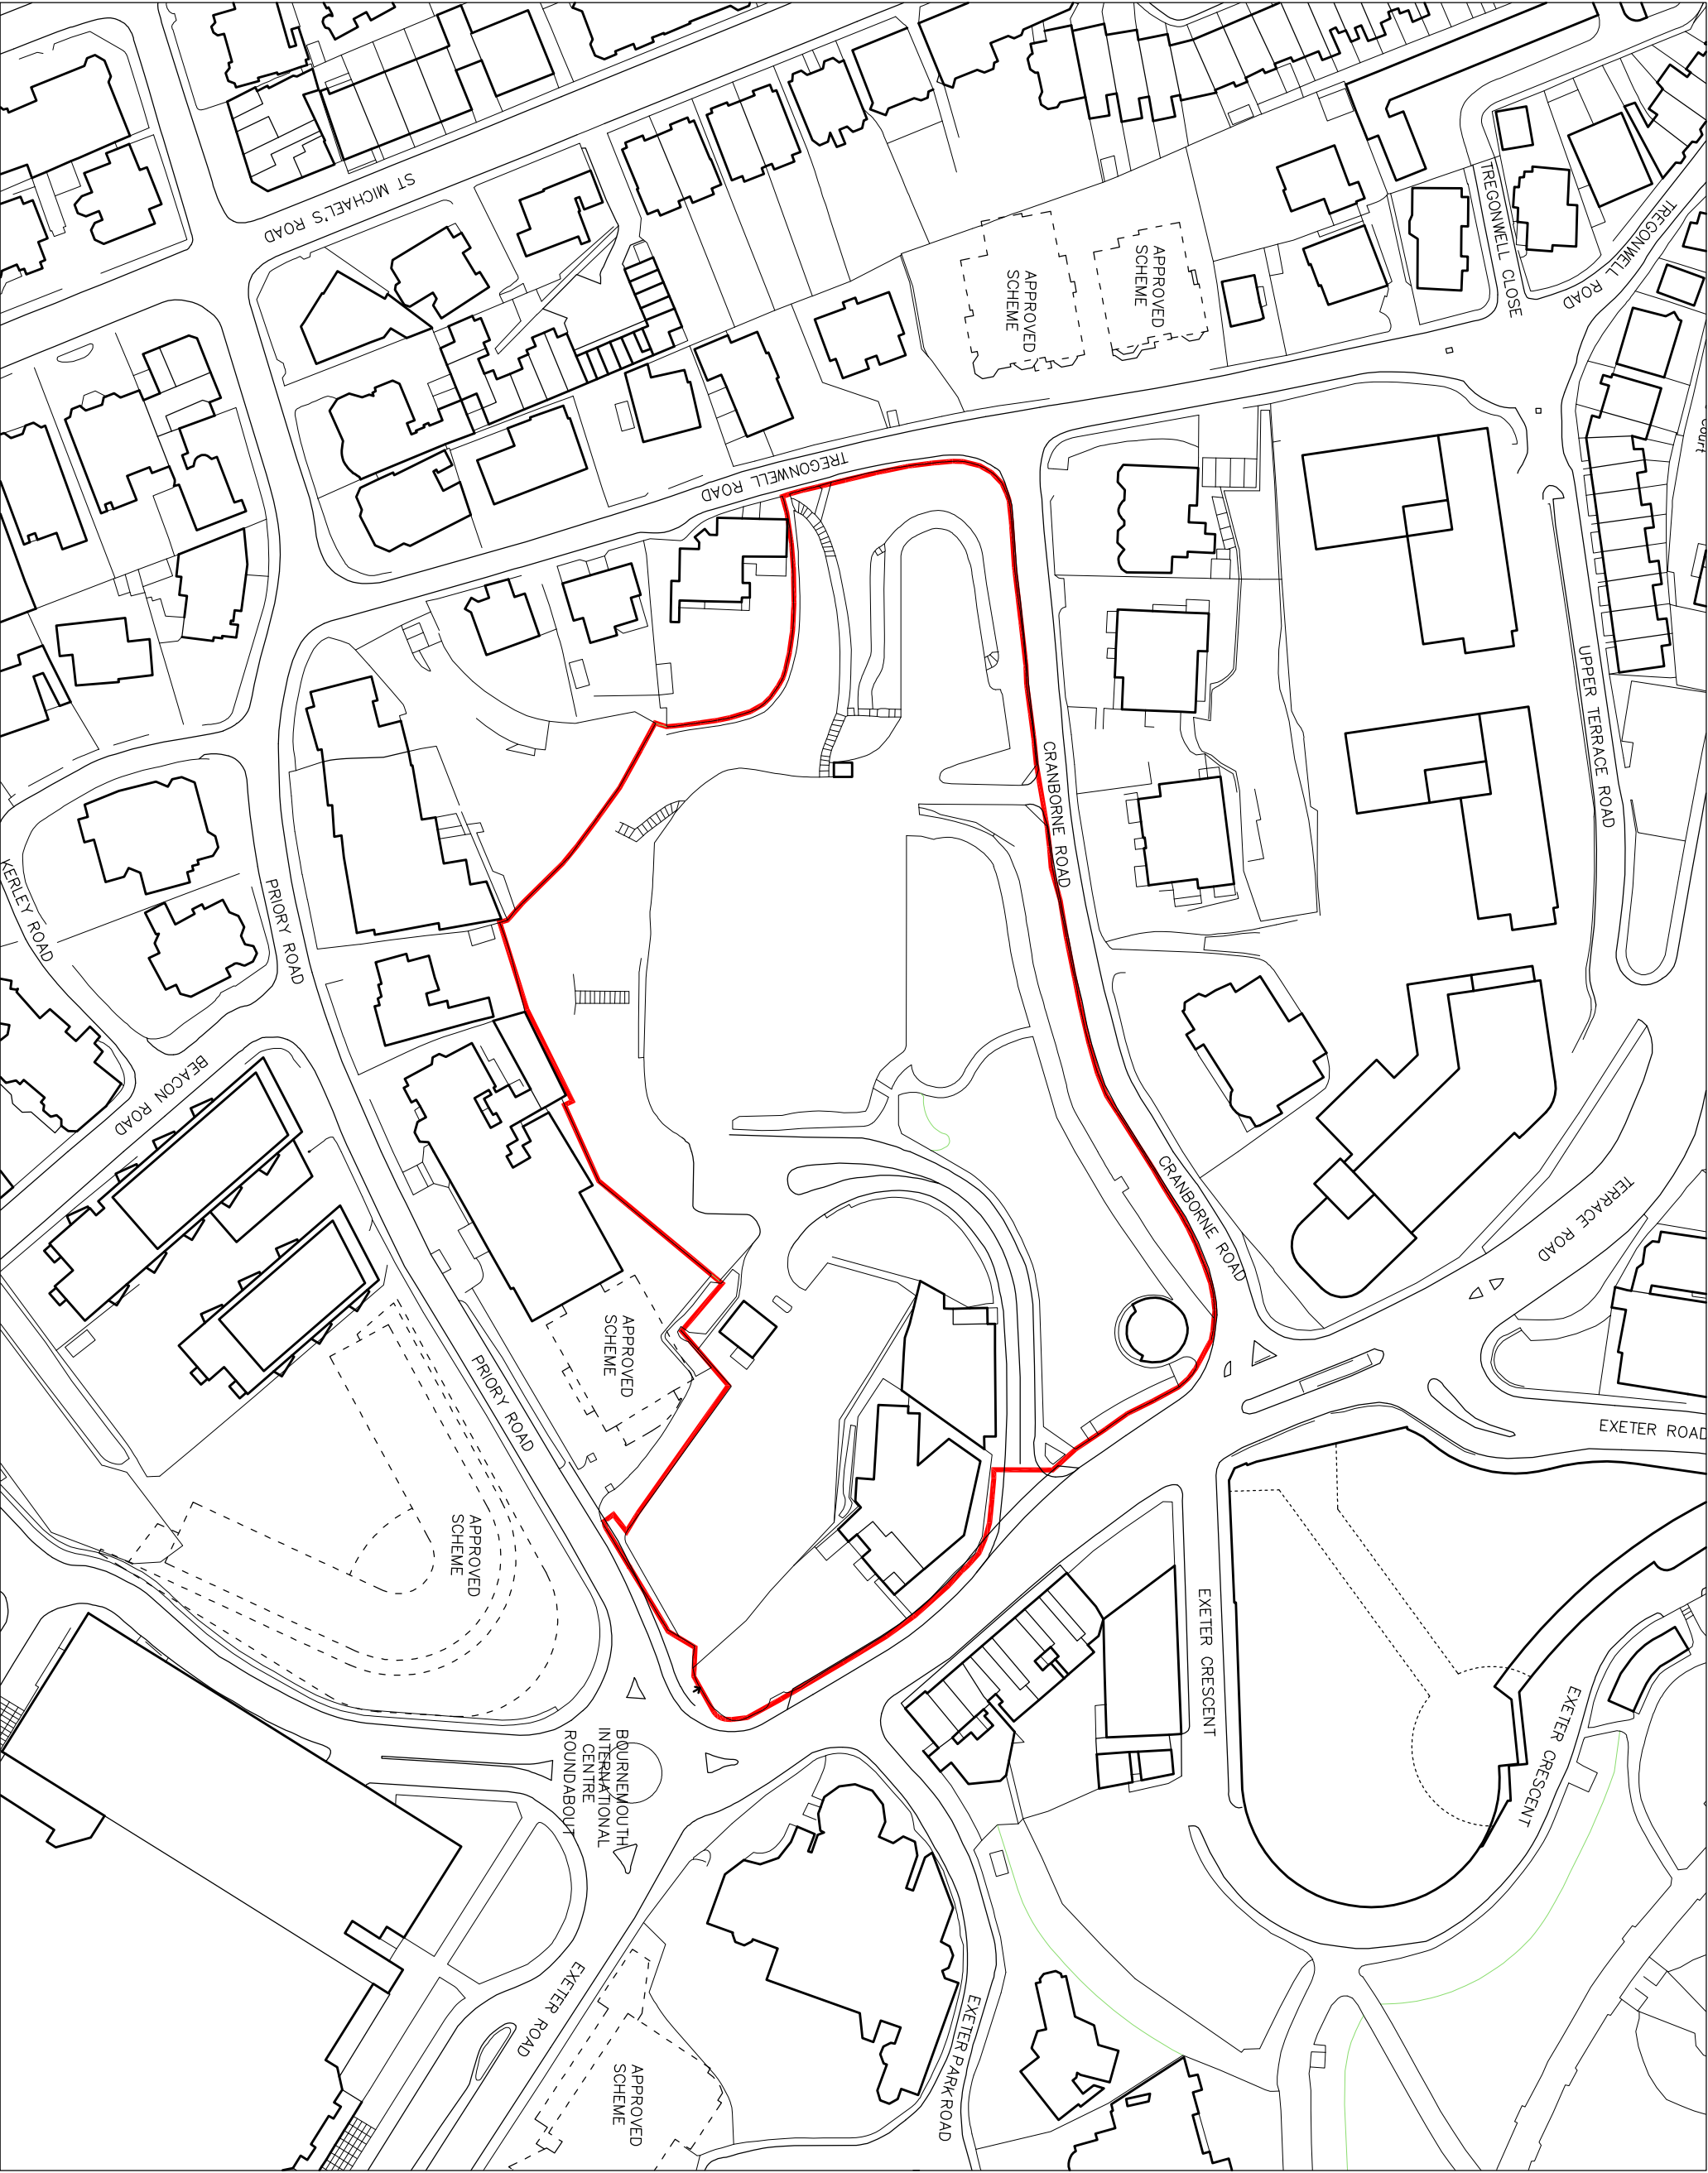

Revised	Date	Issue	Drawn	Checked
D	18/08/17	Issued for planning	JT	JT
C	07/04/17	Revised adjusted by JIC roundabout	JT	JT
B	06/06/16	Dotted line removed	JT	JT
A	11/02/16	Revised adjusted, approved scheme shown dotted	JT	JT

PLANNING

Project/Client:	Project No:
Winter Gardens	15033
Bournemouth	Dwg No:
	001
Revised:	D

Drawing:	Scale:
Location Plan	1:1250 @A3
Drawn By:	Date:
JT	28/10/15
Checked By:	Date:
ES	28/10/15



15 Glasshouse Studios, Fyem Court Road, Fordingbridge
Hampshire, SP6 1DX
T: (01425) 655806/653639
© BrightSpace Architects Ltd. Construction must wait until the building process is complete and the building is complete.
Registered Office: 21 Woodhouse Hill, Fordingbridge, Hampshire, SP6 1DX. Registered Number: 07739000